


BELMORE STREET

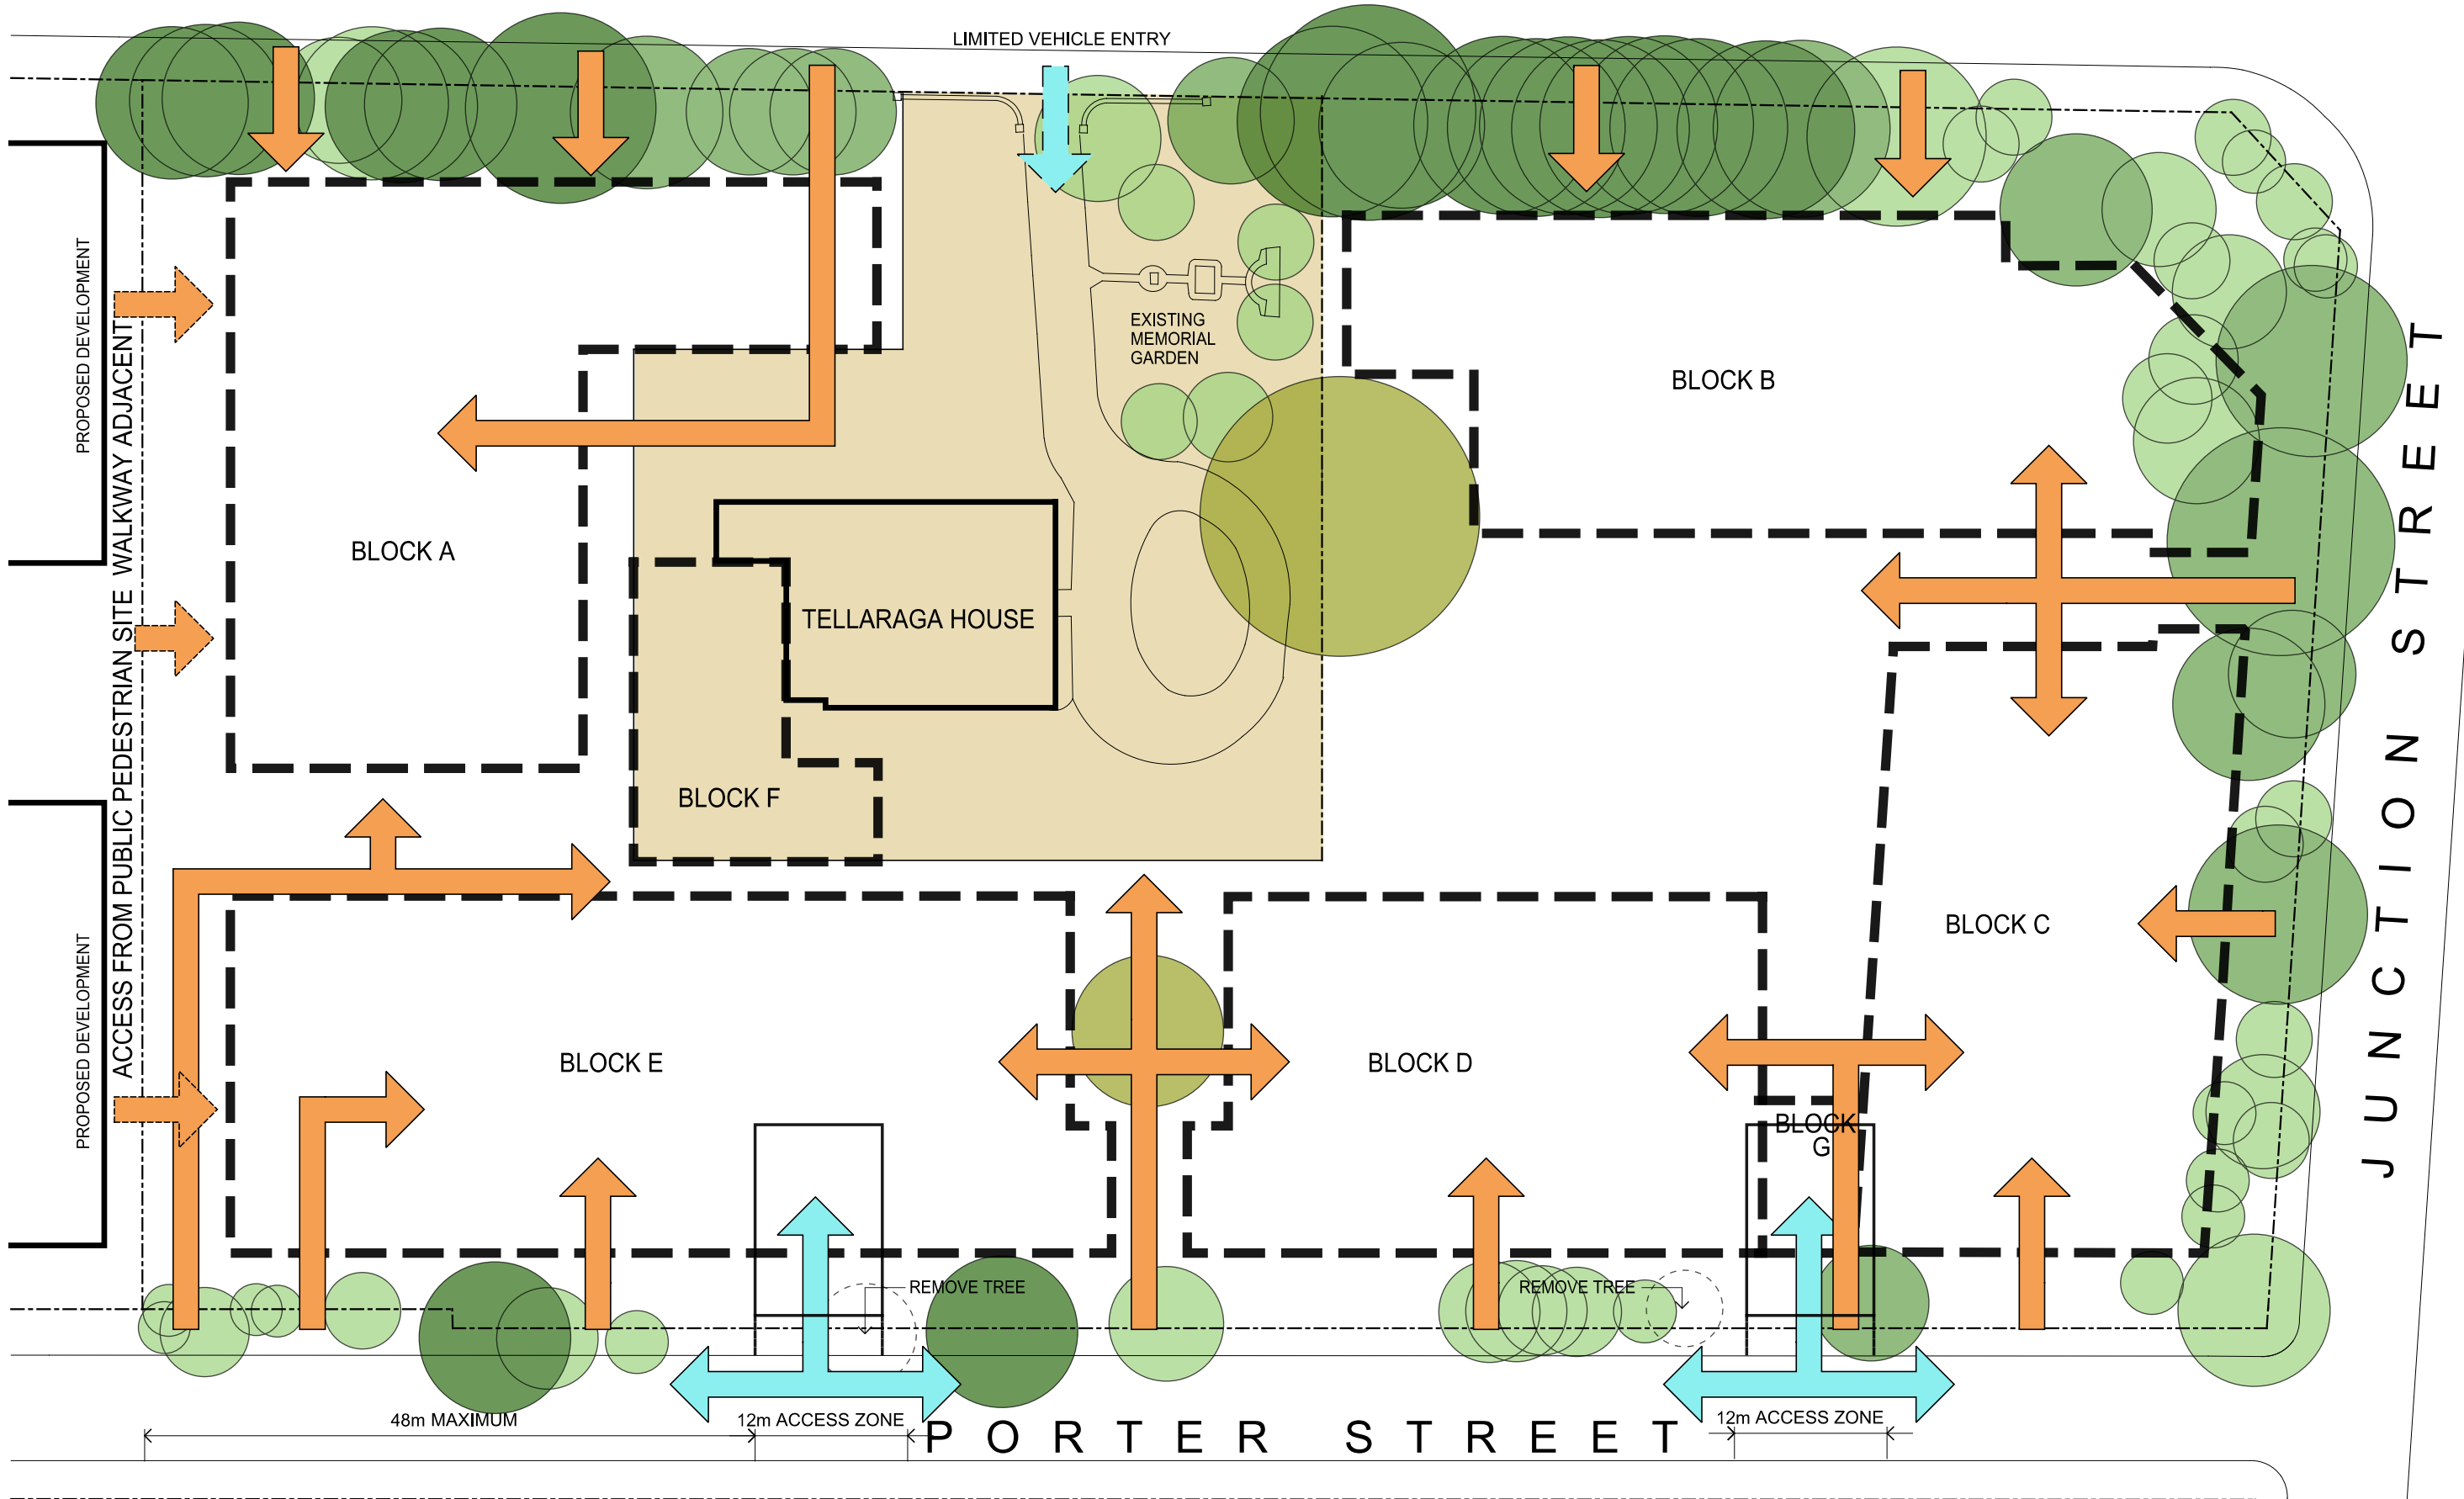

Issue		
No.	Date	Description
A	16/02/2011	FINAL DRAFT

Chkd	GN

- Notes
- EXISTING BOUNDARY
 - HERITAGE CURTLAGE
 - MASTER PLAN BUILDING ENVELOPE

- PEDESTRIAN ENTRY/ EXIT
- VEHICLE ENTRY/ EXIT
- EXISTING TREE RETAINED

Drawing Title
Accommodation Types
& Site Access / Exit Zones

Project & Client
Concept Plan for Crowle
Gardens Development
at
76 Belmore Street, Ryde NSW 2112
for
Achieve Australia

Architect
NBRS+PARTNERS
Level 3, 4 Glen Street, Milsoms Point, NSW 2061 Australia
T: 61 2 9922 2344 F: 61 2 9922 1308
E: architects@nbsap.com.au W: www.nbsap.com.au
CAD File F:\09\09002\09002-mp\10\10002-09002-EA06.sht

Date 25/02/2011
Scale 1:500 @ A3
0 2.5 5 7.5 10 12.5 15m
Drawing Reference
09002-EA06-A

Any form of replication of this drawing in full or in part without the written permission of Noel B&P, Ridley Smith & Partners Pty Ltd constitutes an infringement of the copyright. ABA 16 002 247 565 © 2011
Nominated Architects: Ridley Smith reg No.2268; Graham Thorburn reg No.5706; Geoffrey Deane reg No.3766; Andrew Duffin reg No.5602; Garry Hoddinett reg No.5286