


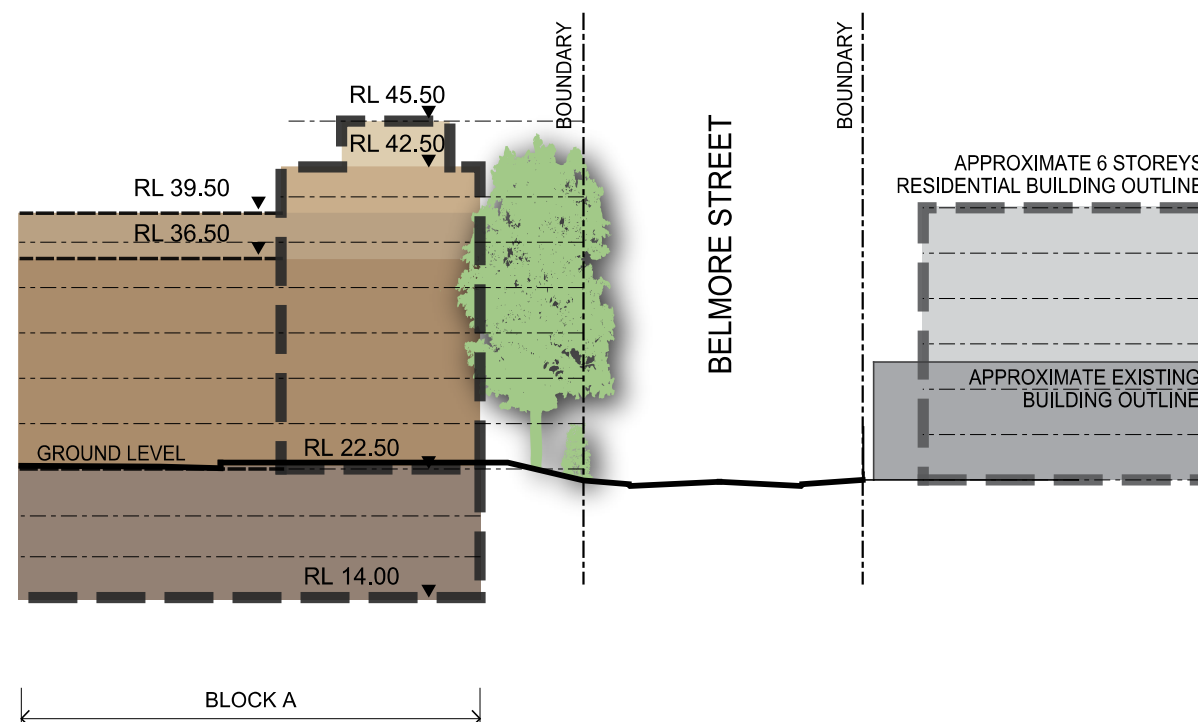


Floor to floor height allows 3m generally.
Block F & G are higher, refer drawings.

Top floors allow 5m inclusive of allowance for handrails, parapets, plant rooms and clothes drying areas.

Indicates envelope in foreground

01 SECTION A
1:500

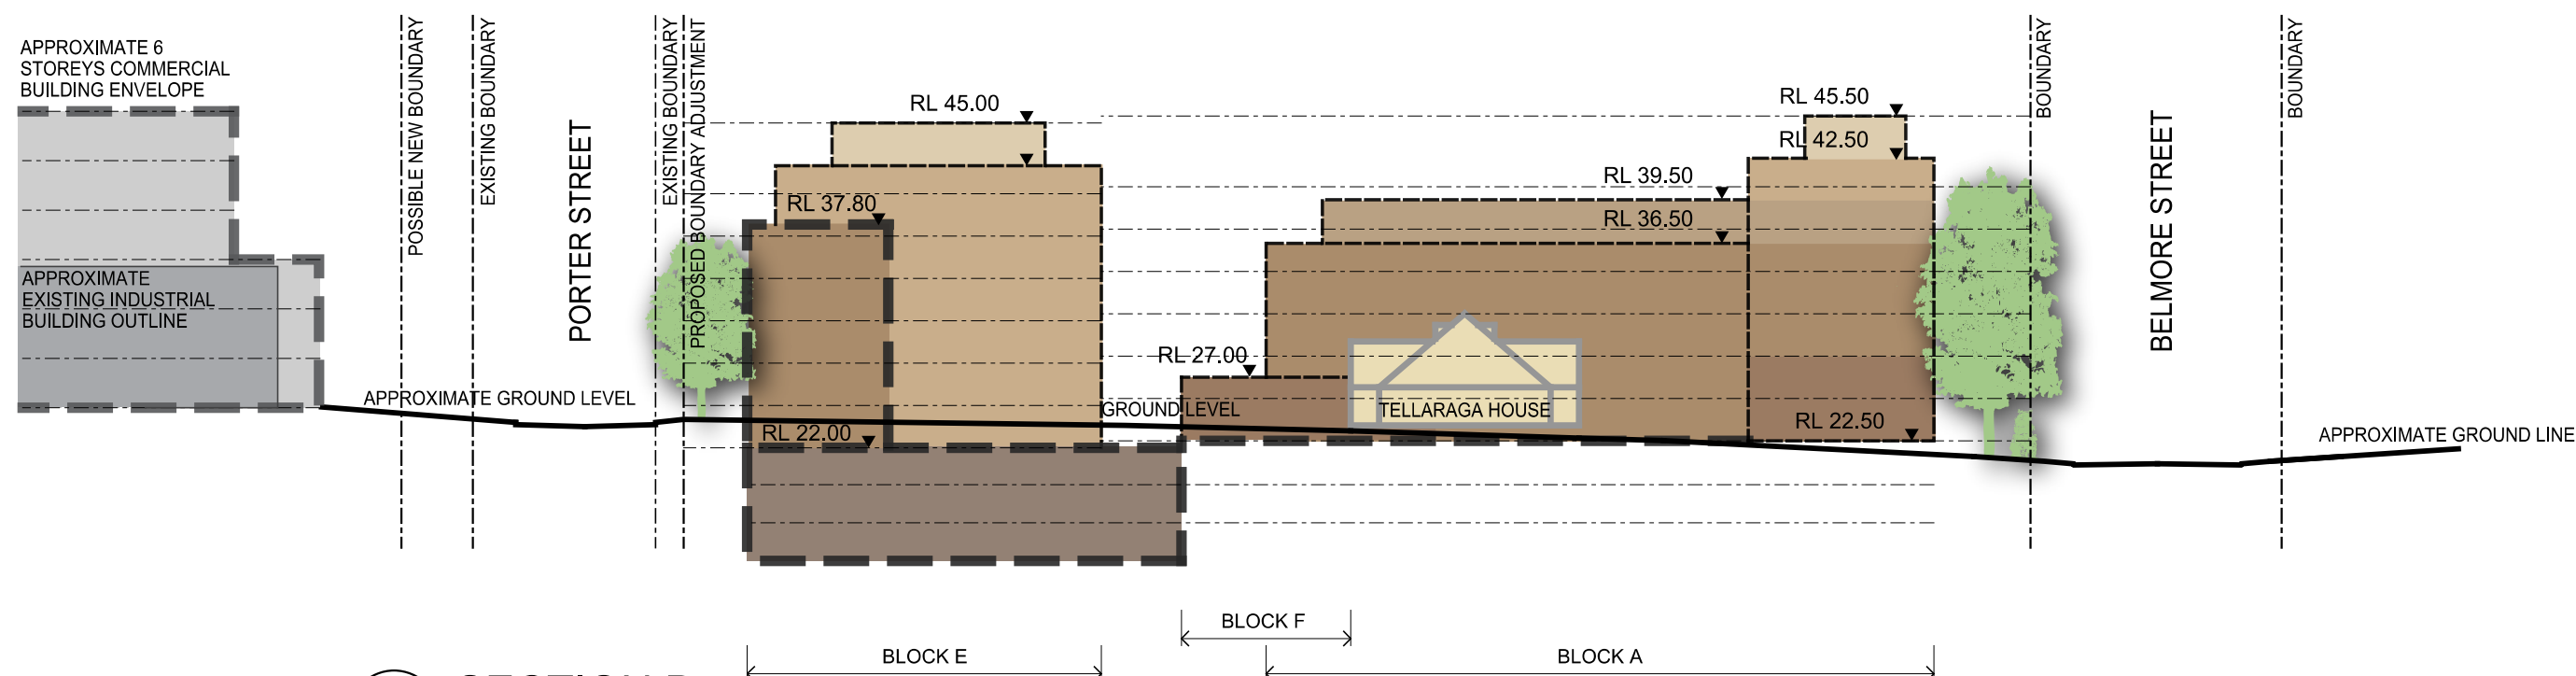

02 SECTION B
1:500

Issue		
No.	Date	Description
A	16/02/2011	FINAL DRAFT

Chkd	Notes
GN	— - —

Notes

- EXISTING BOUNDARY
- █ FOREGROUND BUILDING ENVELOPE
- █ BACKGROUND BUILDING ENVELOPE

 EXISTING LANDSCAPE  7 STOREYS
 4 STOREYS  EXISTING BUILDING
 5 STOREYS  DCP ENVELOPE
 6 STOREYS

Drawing Title
Sections

Project & Client
Concept Plan for Crowle
Gardens Development
at
76 Belmore Street, Ryde NSW 2112
for
Achieve Australia

Architect
NBRS+PARTNERS
Level 3, 4 Glen Street, Milsons Point, NSW 2061 Australia
T: 61 2 9922 2344 F: 61 2 9922 1308
E: architects@nbrsap.com.au W: www.nbrsap.com.au
CAD File F:\Dgn-09\09002\09002-mp\AU\Sheets\09002-EA09.sht

Date 25/02/2011

Scale 1:500 @ A3

0 2.5 5 7.5 10 12.5 15m

Drawing Reference

09002-EA09-A