


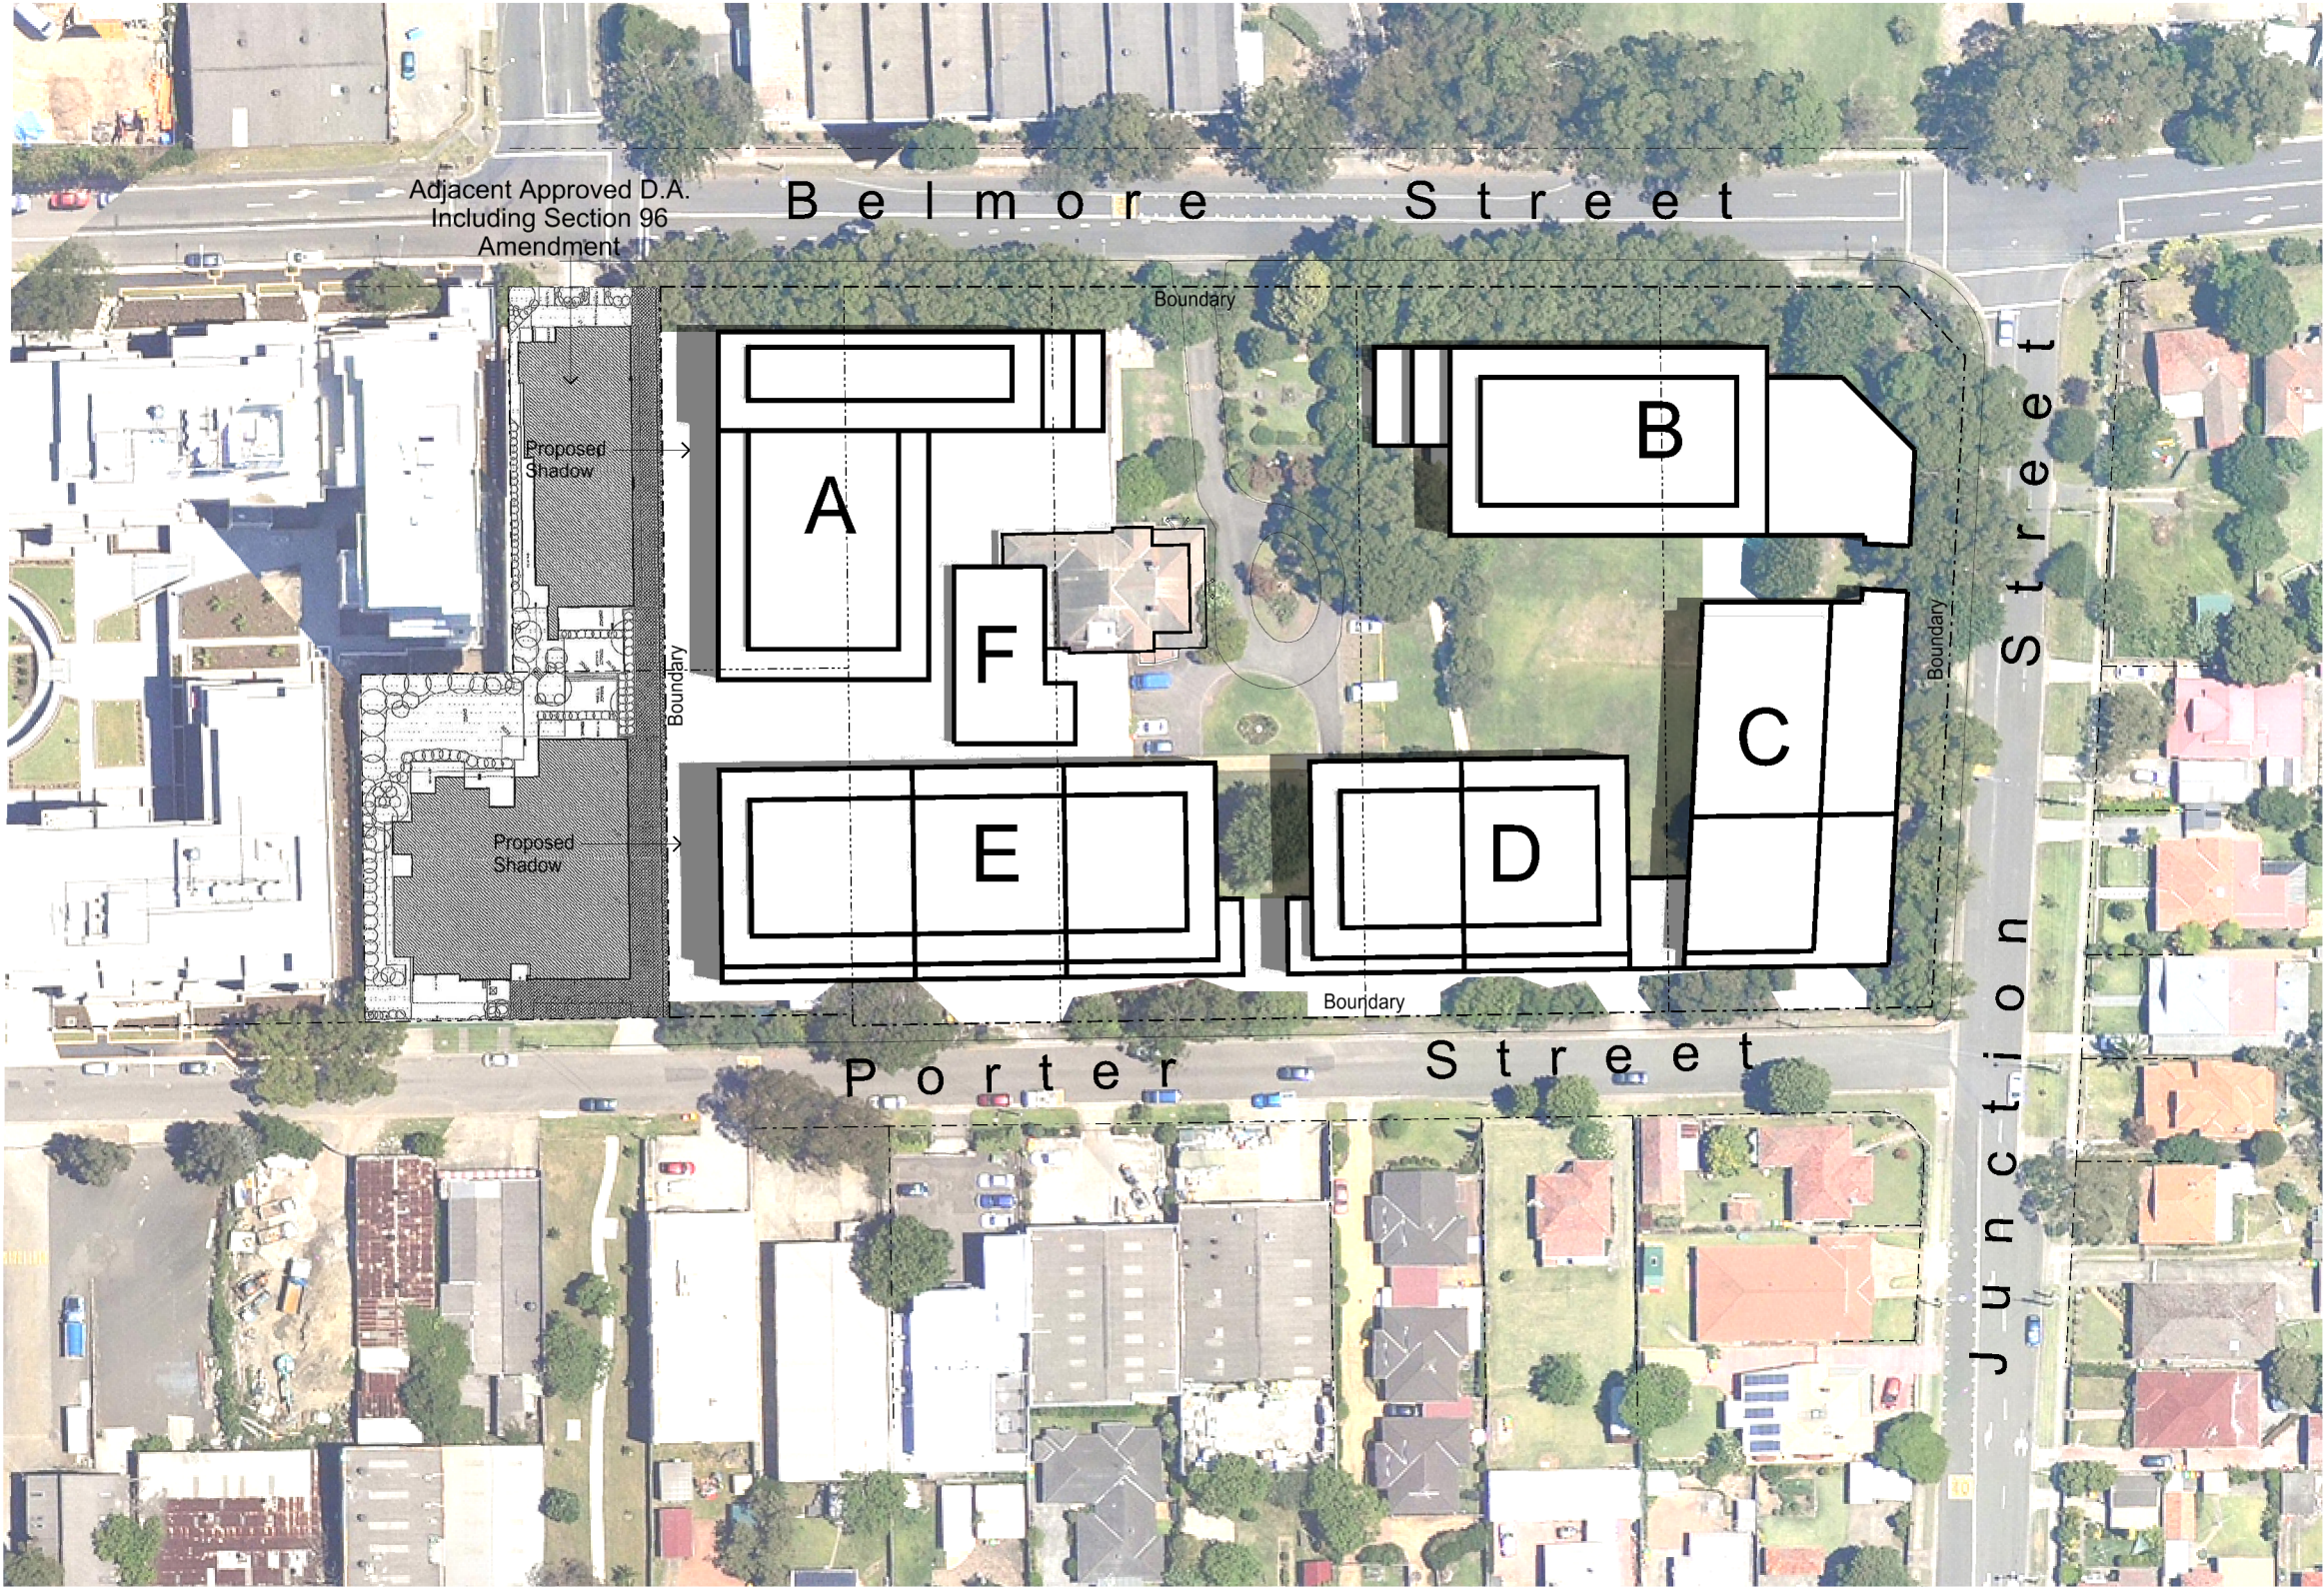

Issue		
No.	Date	Description
A	16/02/2011	FINAL DRAFT

Any form of replication of this drawing in full or in part without the written permission of Noel Bell, Rodley Smith & Partners Pty Ltd constitutes an infringement of the copyright.
ABN 16 002 247 565 © 2011
Nominated Architects: Rodley Smith reg No.2268; Graham Thorburn reg No.5796
Geoffrey Deane reg No.3766; Andrew Duffin reg No.5602; Garry Hoddinett reg No.5286

Notes	
1.	Shadows shown are as cast on ground and do not allow for buildings on adjacent sites
2.	The shadows shown do not allow for any trees
3.	The only shadows indicated are for the proposed new buildings

Chkd
GN

Drawing Title
Shadow Diagram
12pm 21st December

December shadows shown are
for Daylight Saving Time

Project & Client
Concept Plan for Crowle
Gardens Development
at
76 Belmore Street, Ryde NSW 2112
for
Achieve Australia

Architect
NBRS+PARTNERS
Level 3, 4 Glen Street, Milsons Point, NSW 2061 Australia
T: 61 2 9922 2344 F: 61 2 9922 1308
E: architects@nbsap.com.au W: www.nbsap.com.au
CAD File F:\Dgn-09\09002\09002-mp\PlotSheets\09002-EA25.shx

Date 16/02/2011
Scale 1:1000 @ A3
0 5 10 15 20 25 30m
Drawing Reference
11001-EA25-A