
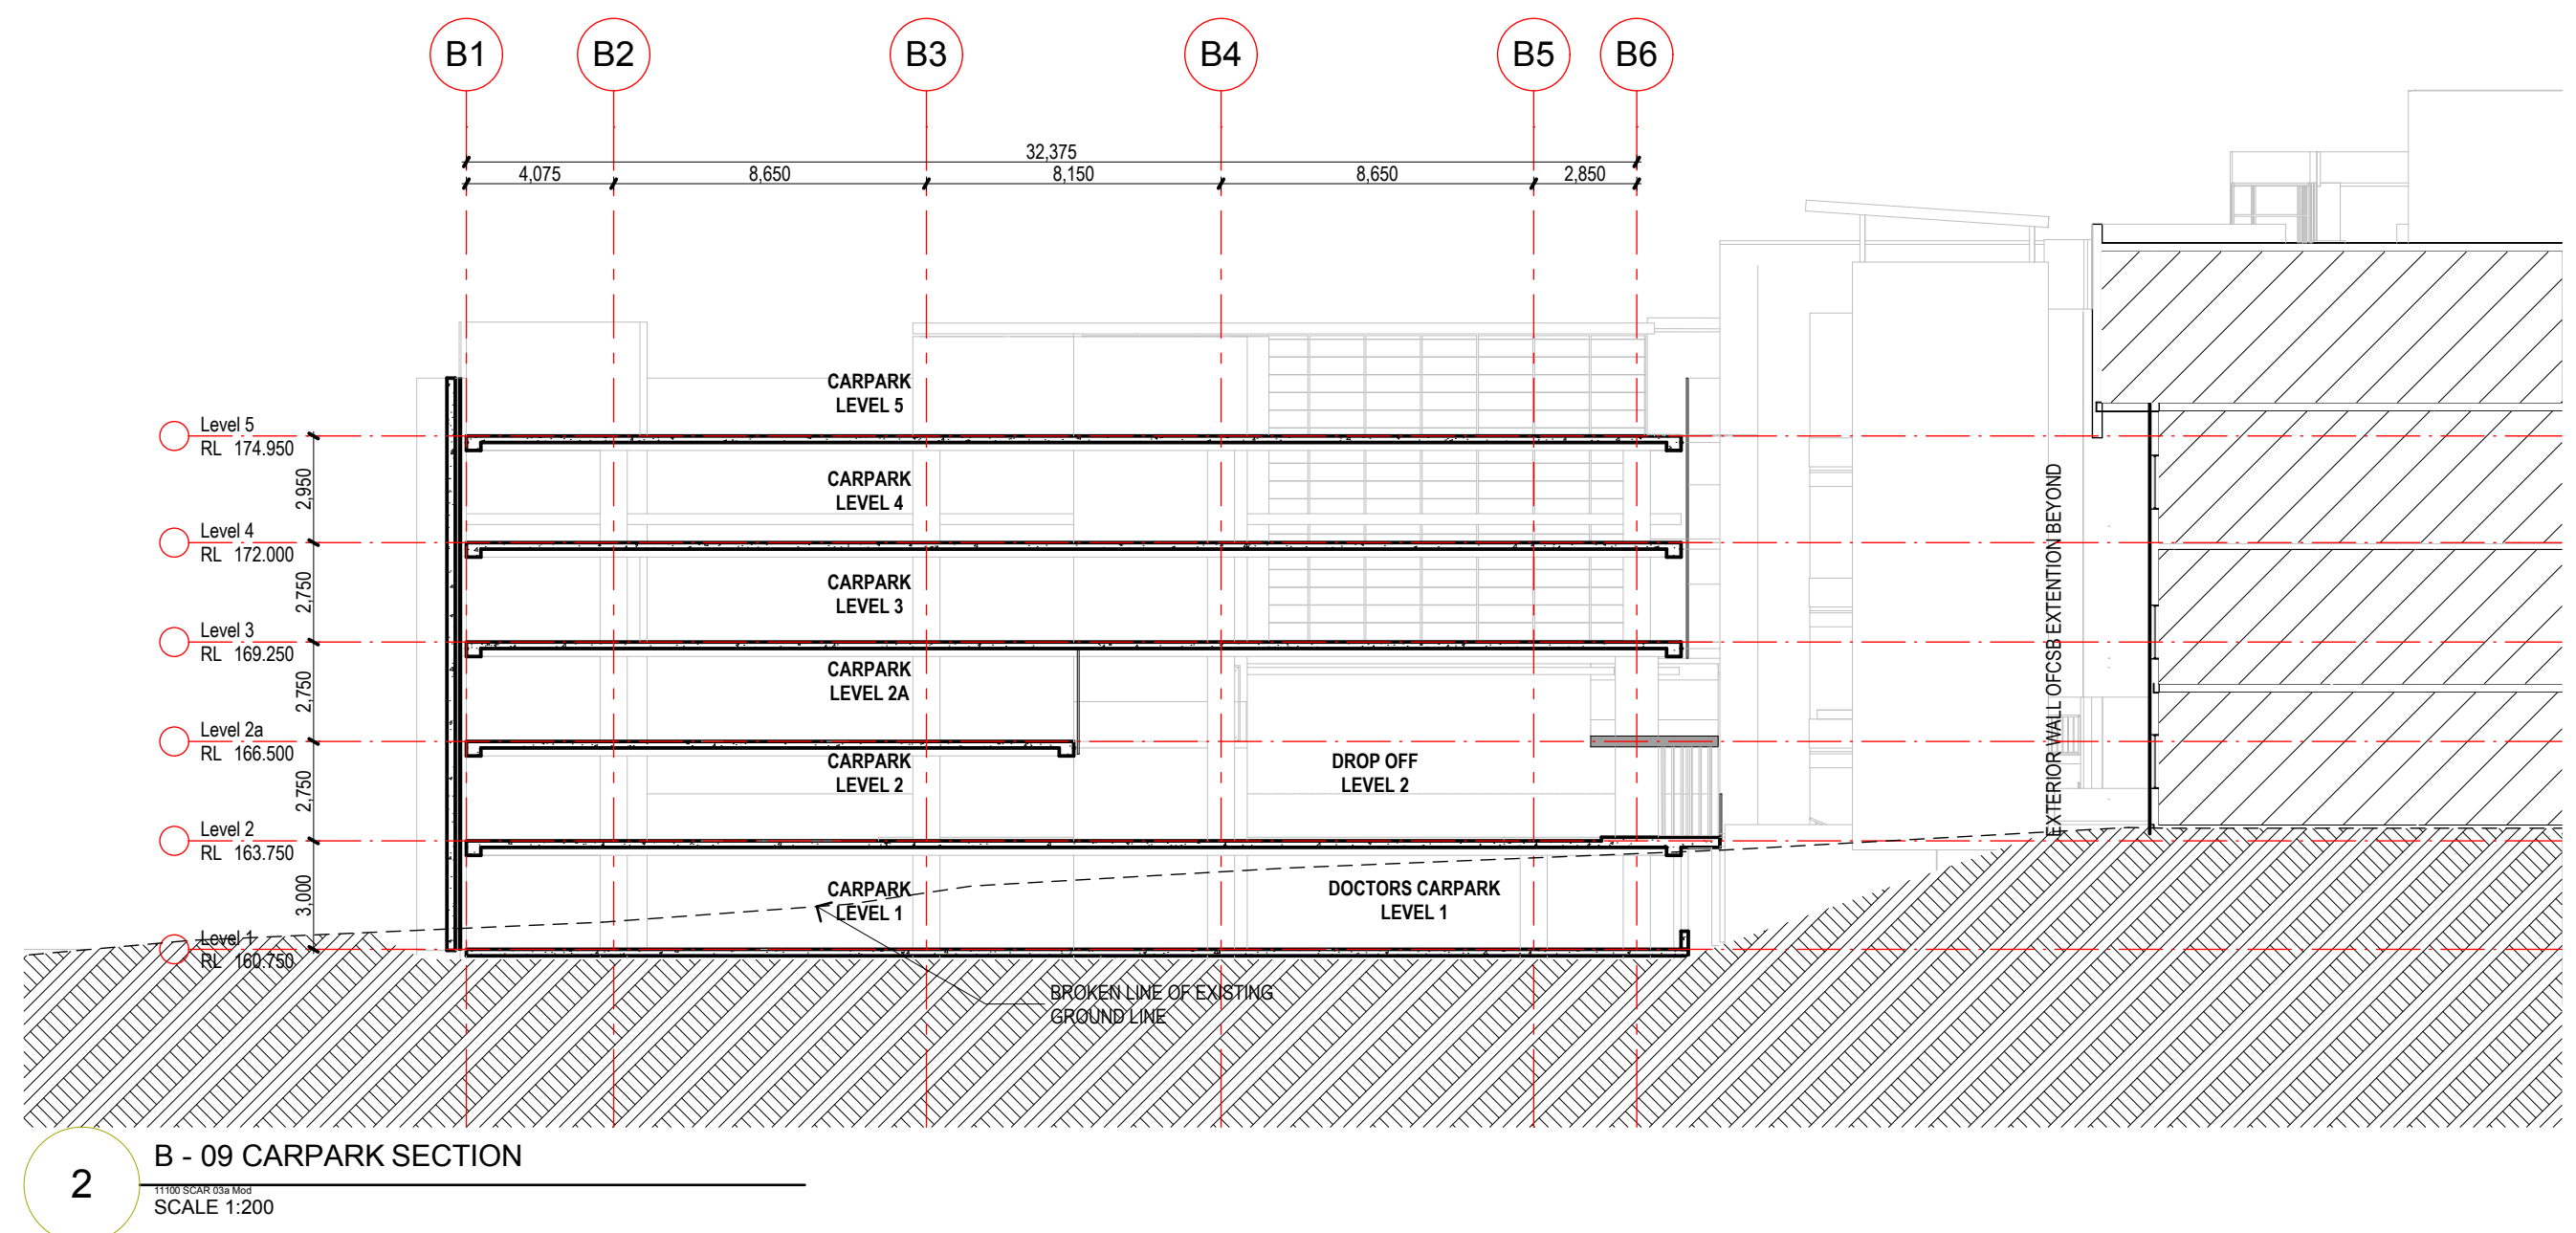
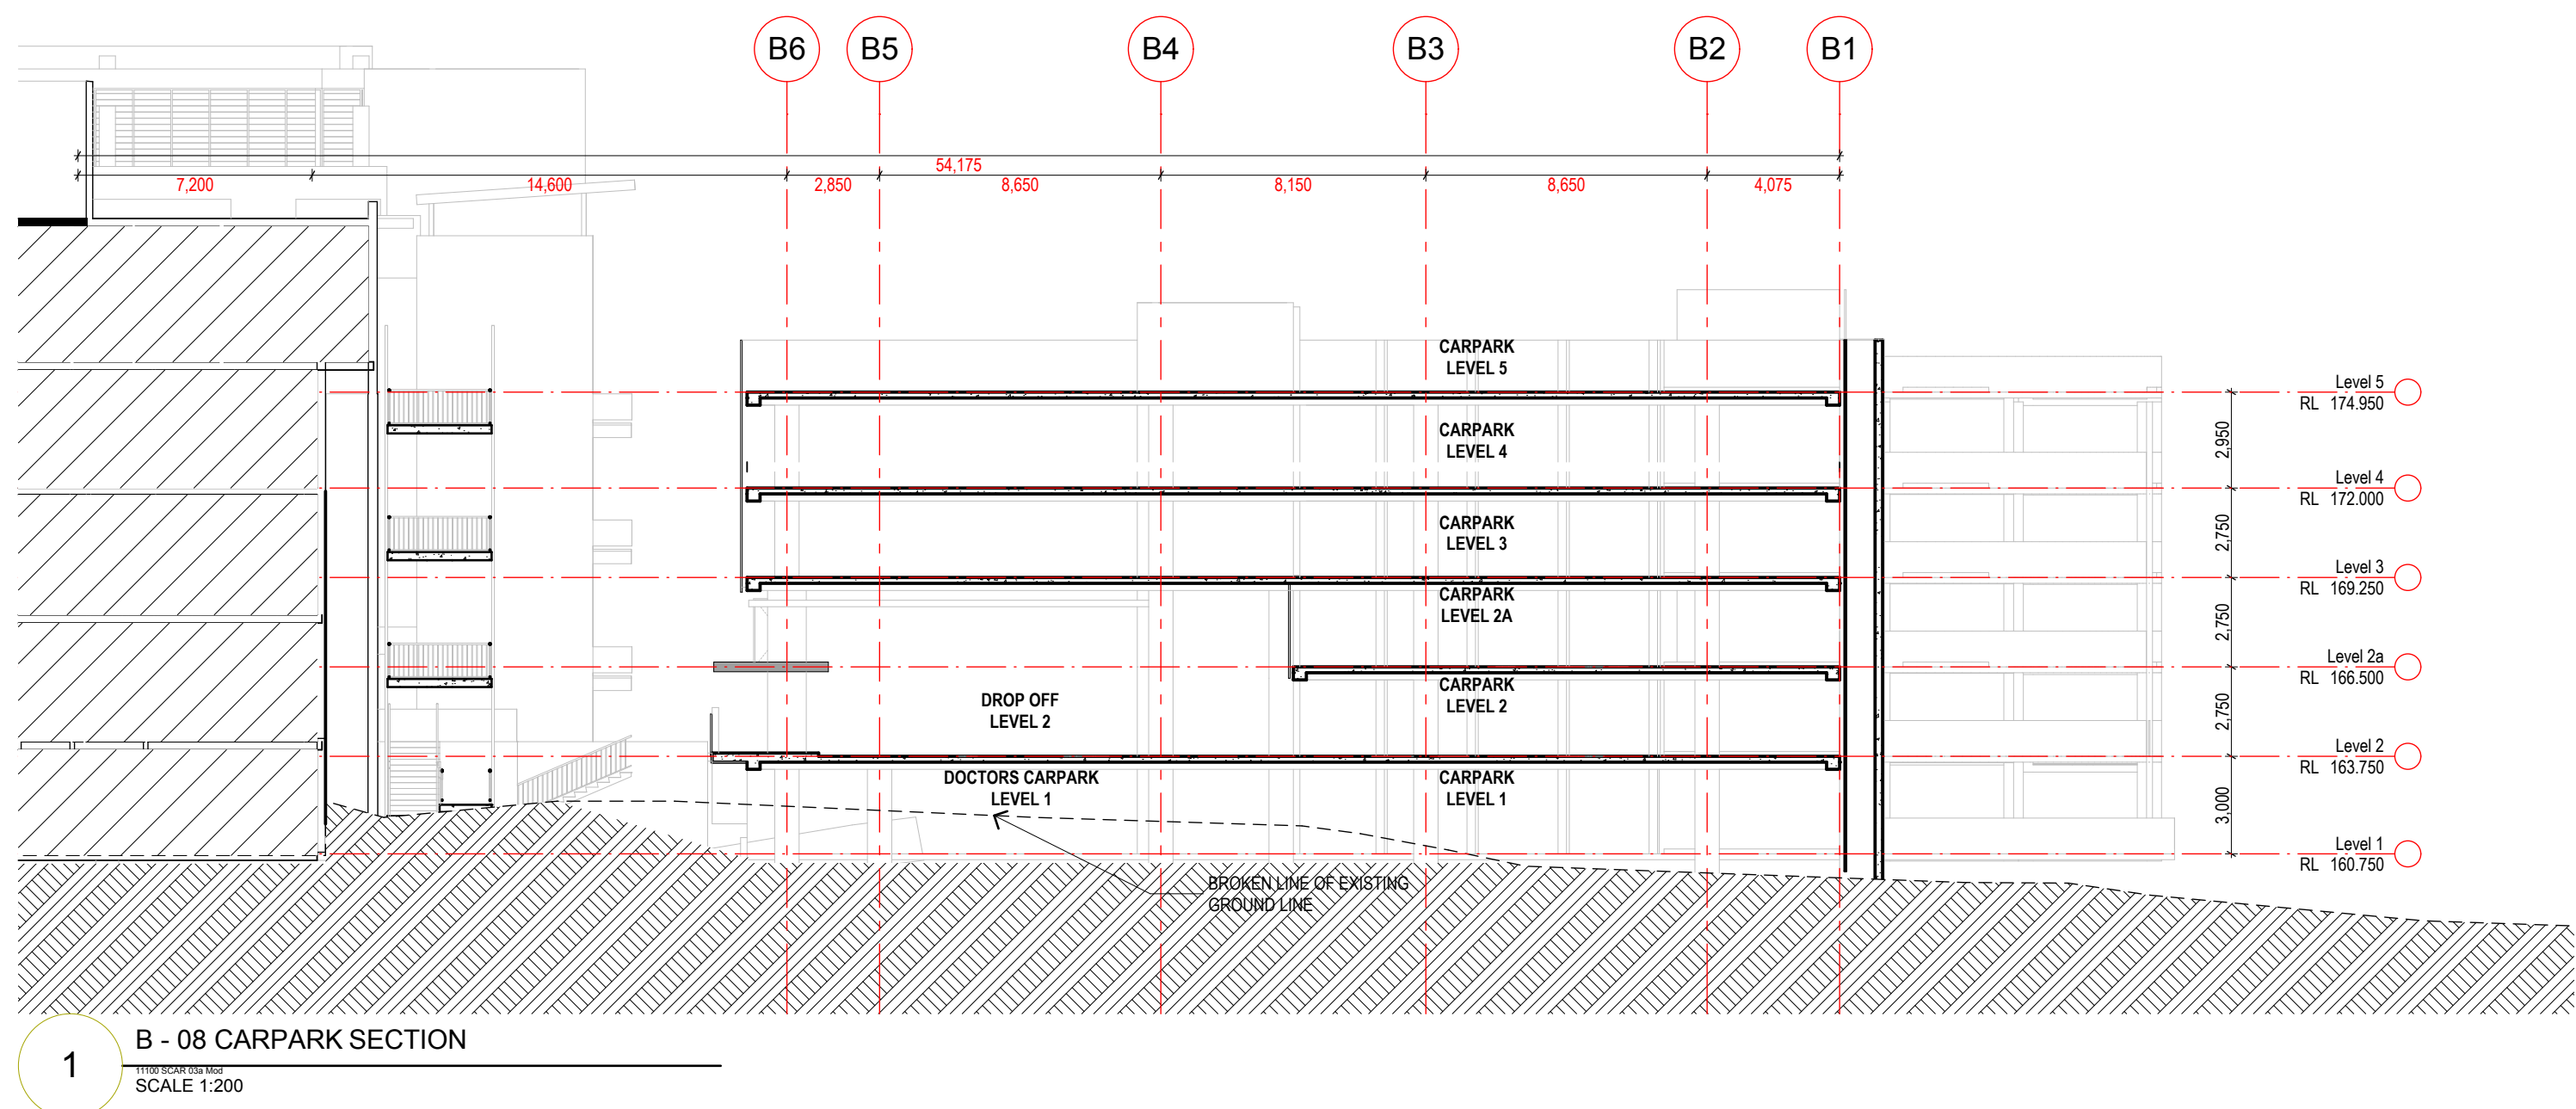


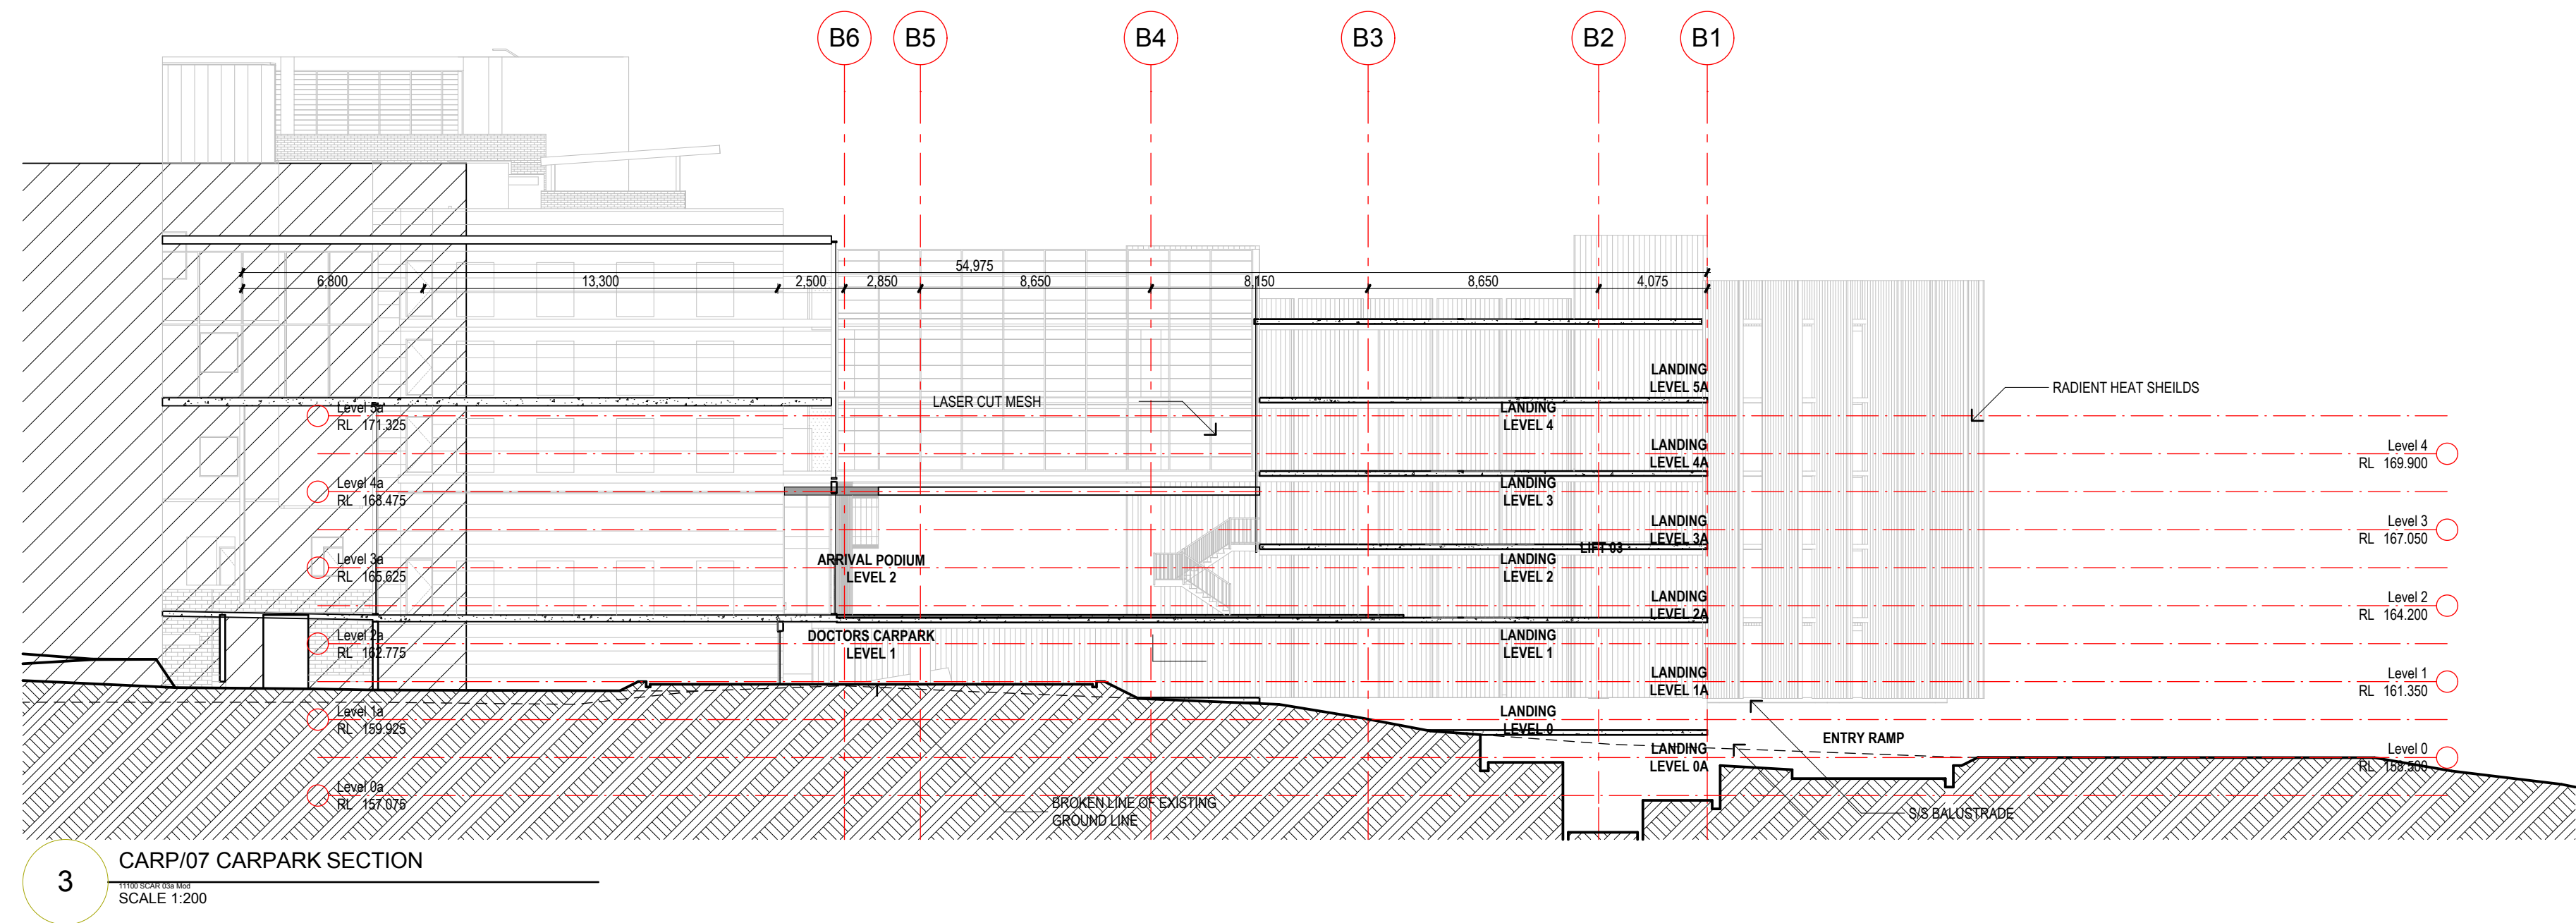

NOTES:

COPYRIGHT © ALL RIGHTS RESERVED. THIS DRAWING MAY NOT BE REPRODUCED OR TRANSMITTED IN ANY FORM OR BY ANY MEANS IN PART OR IN WHOLE WITHOUT PERMISSION OF MORRIS BRAY MARTIN OLLMANN PTY. LTD.

ALL LEVELS AND DIMENSIONS TO BE VERIFIED PRIOR TO COMMENCEMENT OF WORK.

USE FIGURED DIMENSIONS ONLY. DO NOT SCALE.

ALL WORK TO COMPLY WITH CURRENT REGULATIONS AND S.A.A. STANDARDS.

No.	Revised	Date
[03]	DB	12.08.11
[02]	DB	26.07.11
[01]	DB	26.07.11

Preliminary
Preliminary

REVISION/ISSUE DETAILS

CLIENT
**SYDNEY
ADVENTIST
HOSPITAL**

SYDNEY
ADVENTIST HOSPITAL
111/117-117 MARSDEN RD, SYDNEY NSW 2000
400 DUFF ST, SYDNEY NSW 2000

ARCHITECTS
MBMO HASSELL
MORRIS BRAY MARTIN OLLMANN

Level 2 88 Cumberland Street Sydney NSW Australia 2000
GPO Box 4481 Sydney NSW 2001
T +61 2 9101 2000 www.hassell.com.au
Architecture Interior Design Landscape Architecture Planning Urban Design
Australia PRC China Hong Kong SAR Singapore Thailand
111/117-117 MARSDEN RD, SYDNEY NSW 2000
400 DUFF ST, SYDNEY NSW 2000
Phone +61 2 9261 8111
Fax +61 2 9261 8288

PROJECT
**SYDNEY ADVENTIST HOSPITAL
STAGE 1 REDEVELOPMENT**

SCALE: 1:200
DRAWN BY: ST
DATE: 12/08/2011
QA: DB
JOB No: 11100
DRAWING NUMBER: B-A-141
ISSUE: [03]