



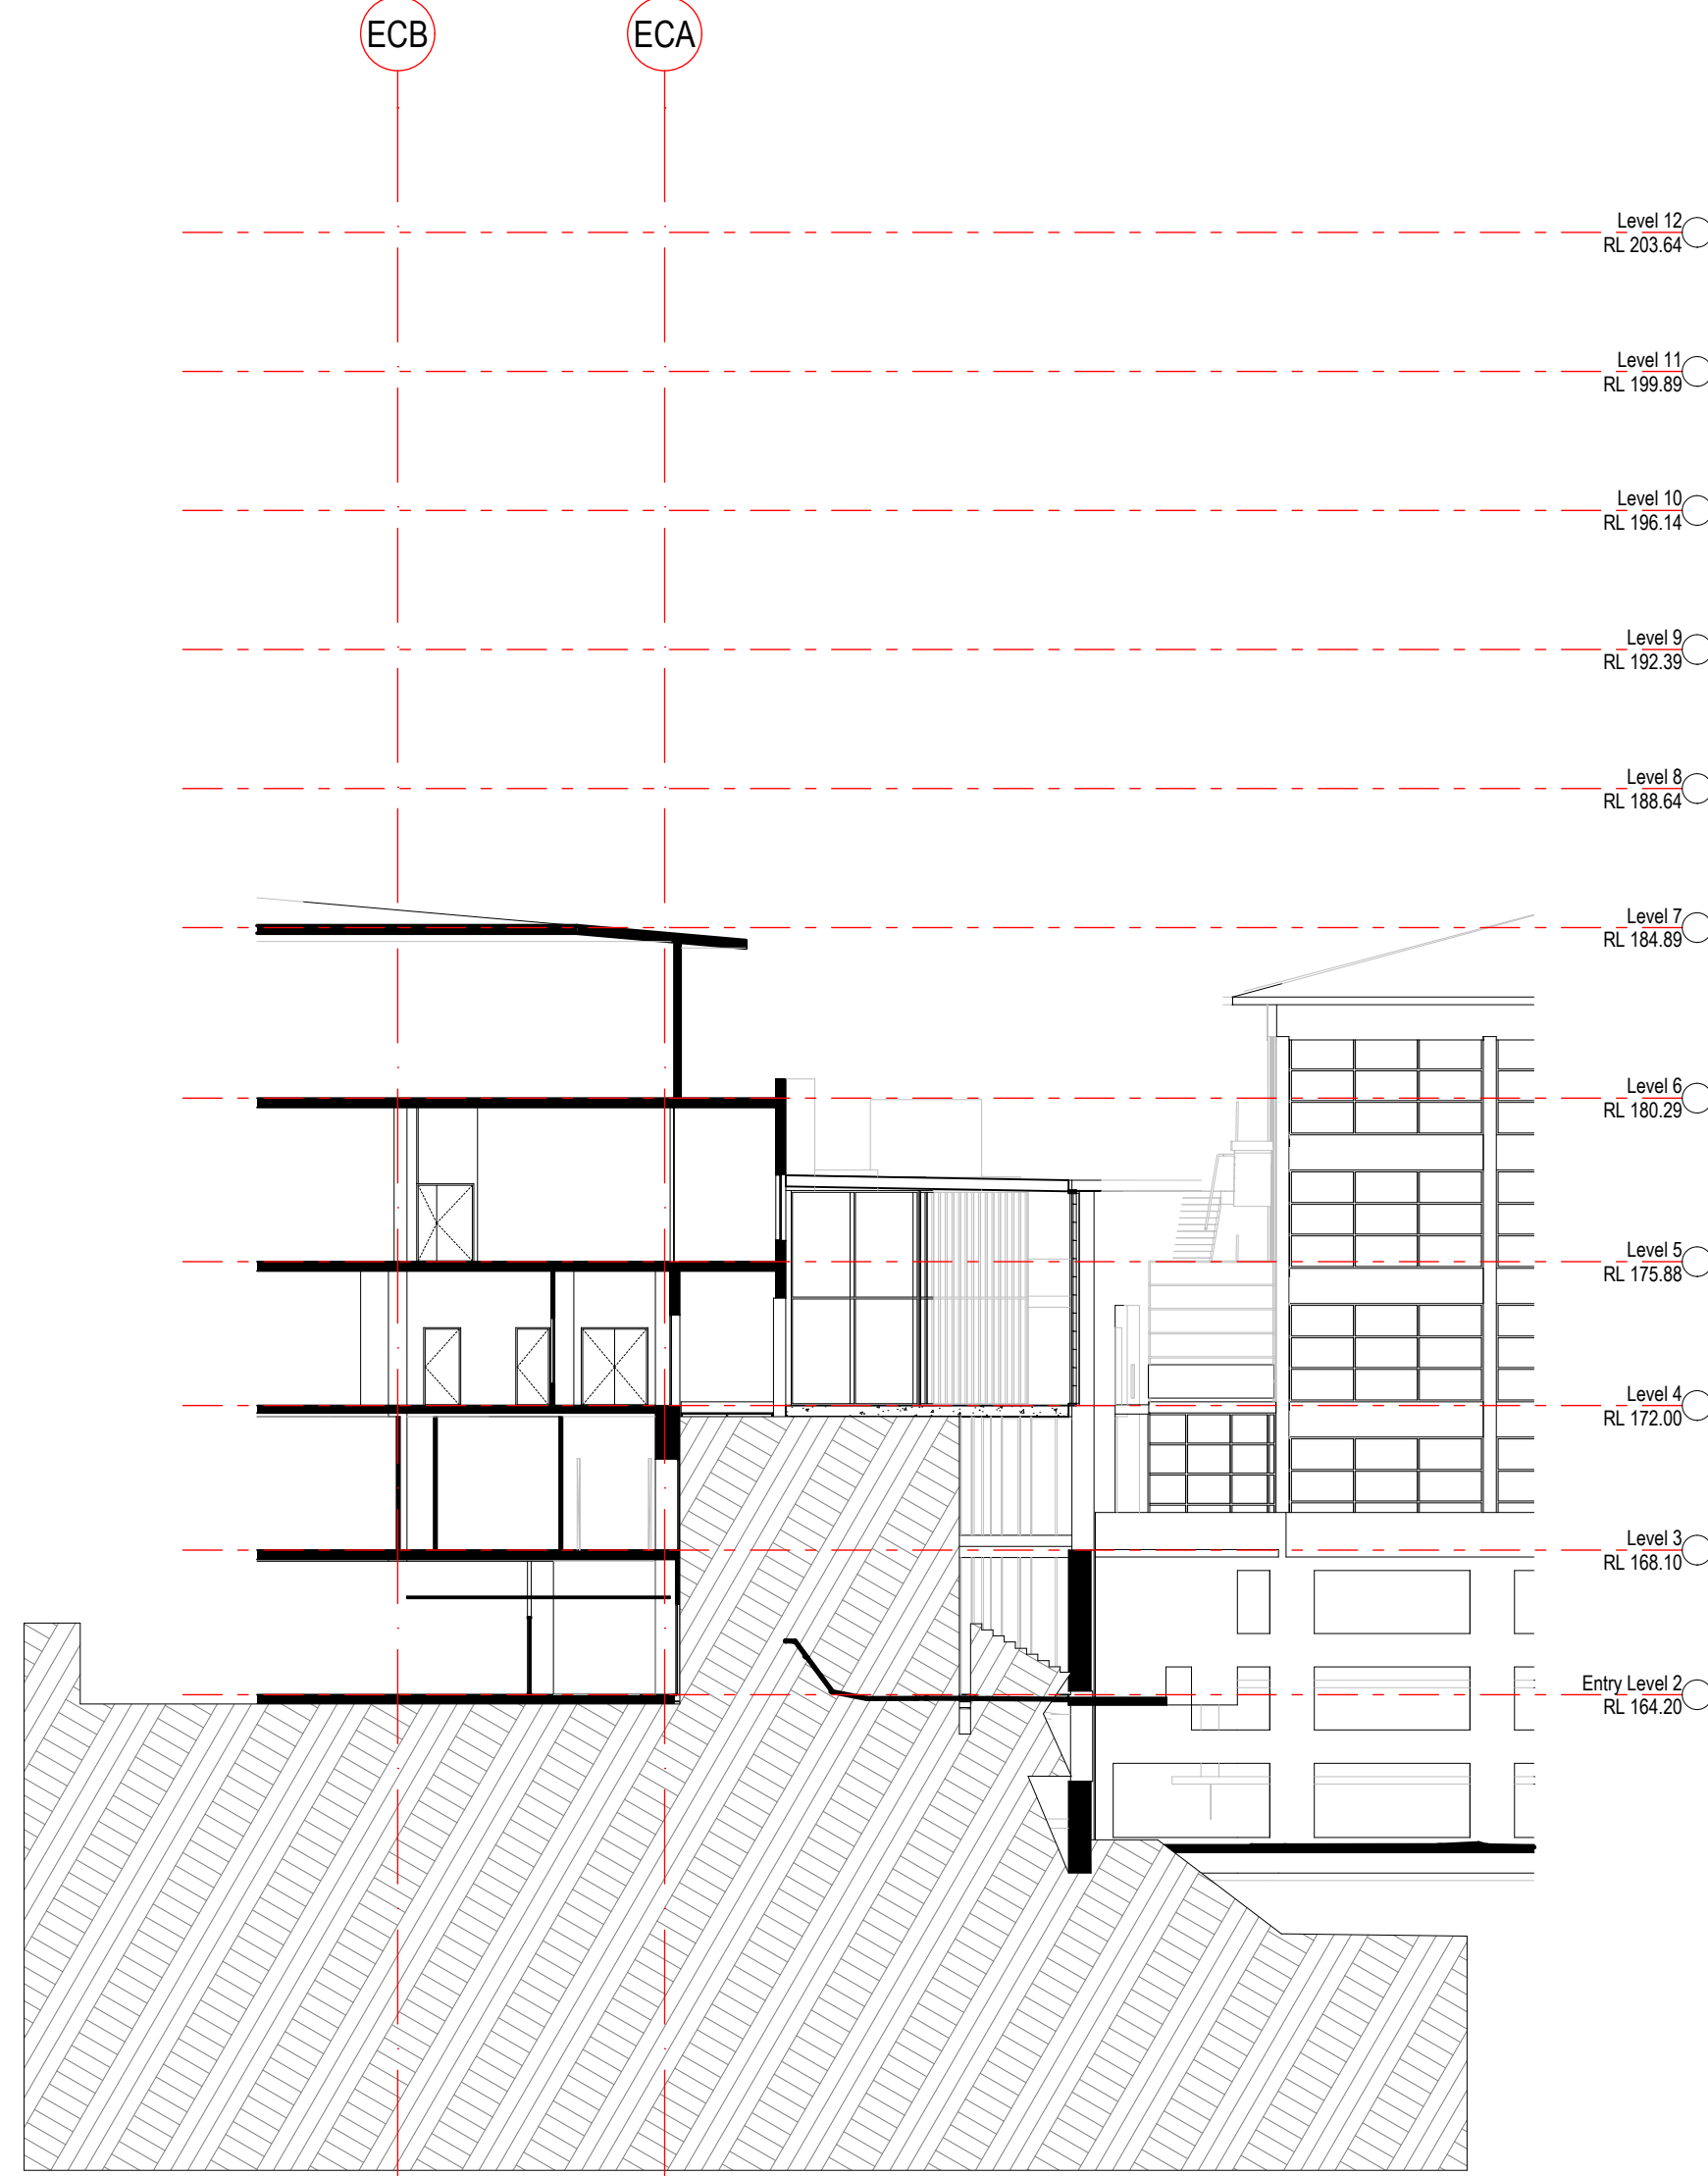


1 E-C SECTION C
SCALE 1:200

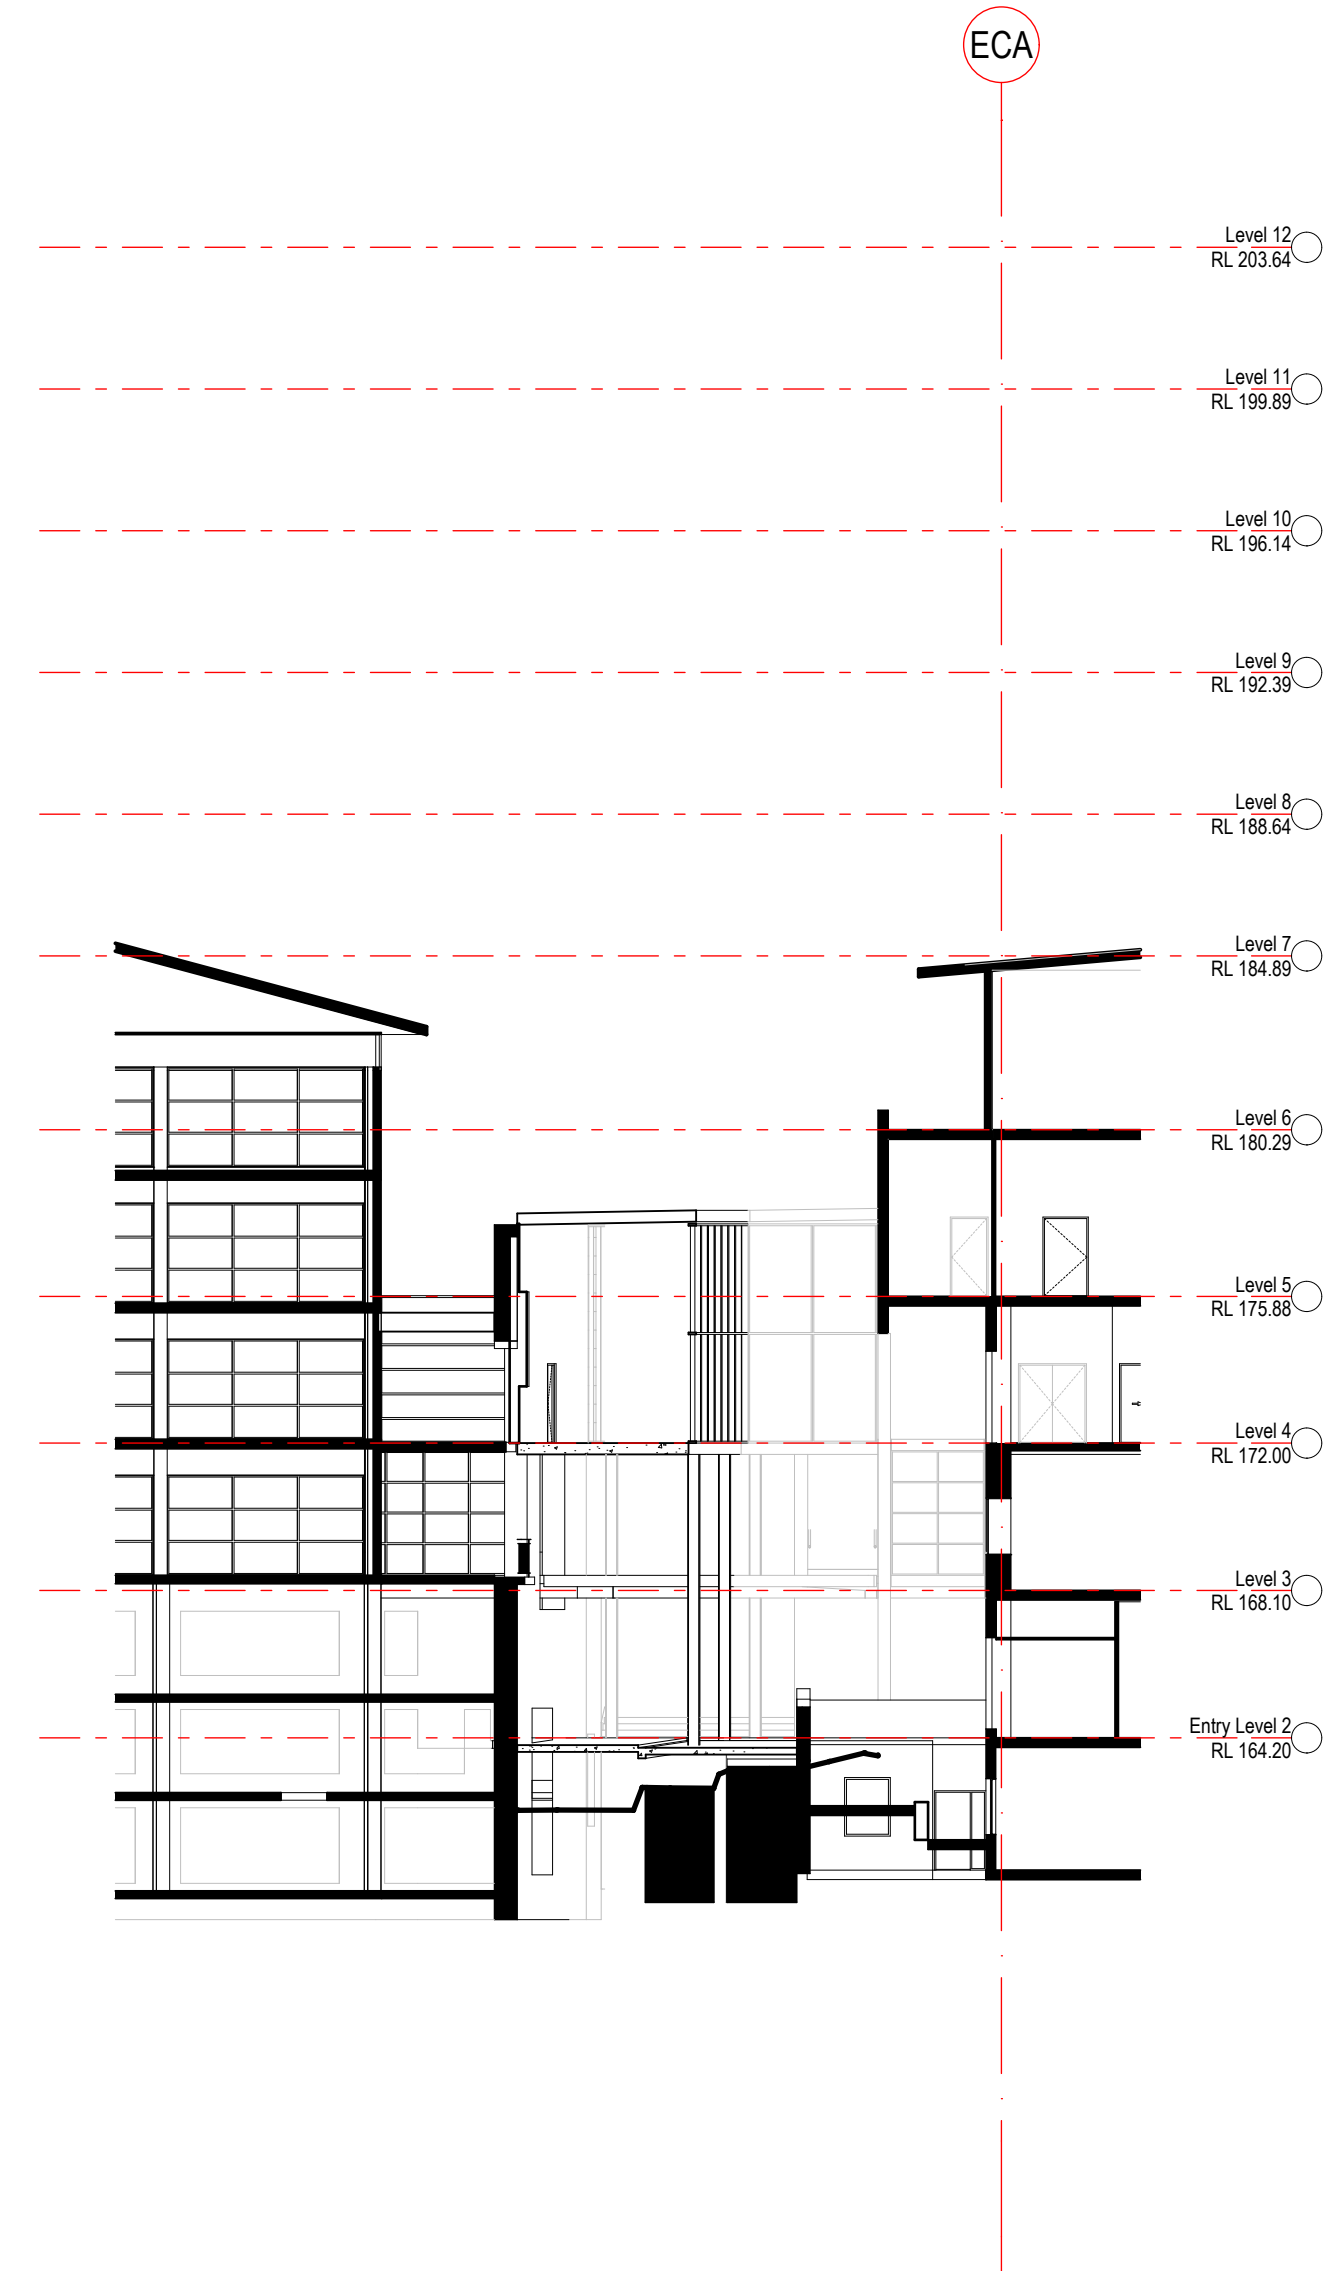

2 E-D SECTION D
SCALE 1:200



3 E-E SECTION E
SCALE 1:200

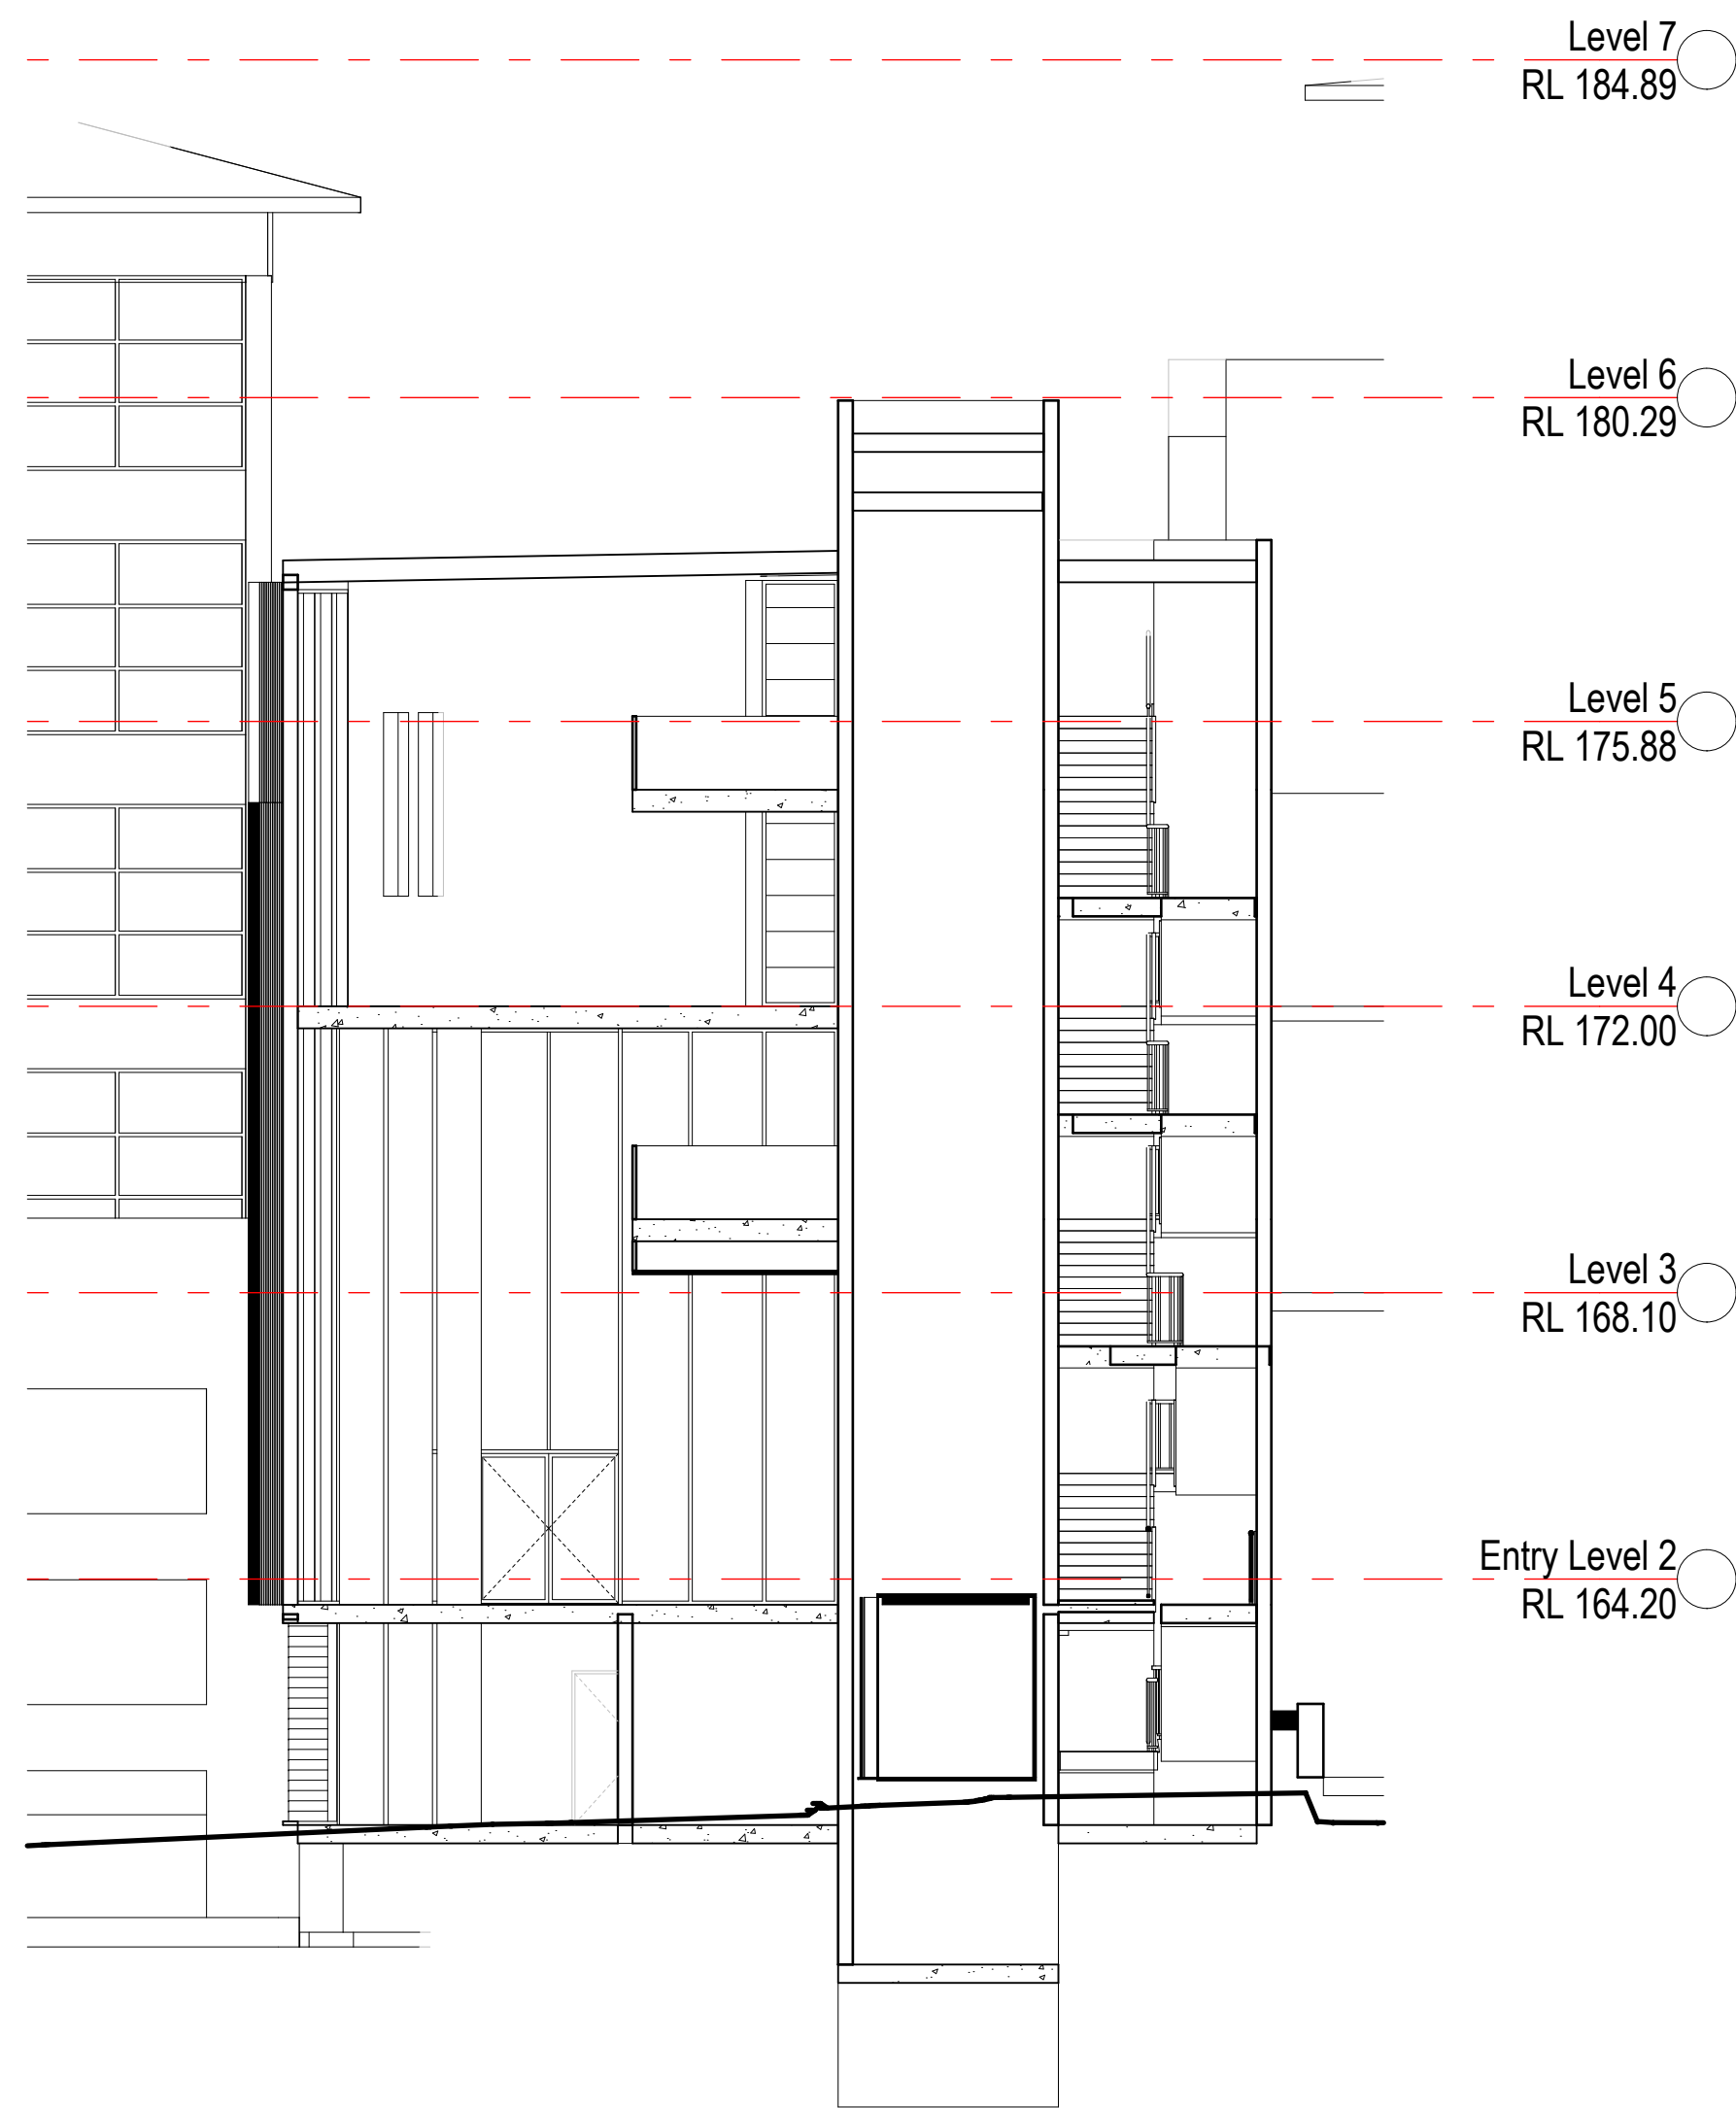

4 E-F SECTION F
SCALE 1:100

NOTES:

COPYRIGHT © ALL RIGHTS RESERVED. THIS DRAWING MAY NOT BE REPRODUCED OR TRANSMITTED IN ANY FORM OR BY ANY MEANS IN PART OR IN WHOLE WITHOUT PERMISSION OF MORRIS BRAY MARTIN OLLMANN PTY. LTD.

ALL LEVELS AND DIMENSIONS TO BE VERIFIED PRIOR TO COMMENCEMENT OF WORK.
USE FIGURED DIMENSIONS ONLY. DO NOT SCALE.

ALL WORK TO COMPLY WITH CURRENT REGULATIONS AND S.A.A. STANDARDS.

LEGEND:

DATE	REVISION / ISSUE DETAILS		
 SYDNEY ADVENTIST HOSPITAL 185 FOX VALLEY RD WARROONGA NSW 2065 phone: +61 2 9487 9111 fax: +61 2 9487 9206	MBMO MORRIS BRAY MARTIN OLLMANN 188 wickhampy rd 185 Fox Valley Rd PO Box 1857 950 150 971 021 1 44 12 7949 4022 info@mbmo.com.au www.mbmo.com.au HASSELL Level 2 88 Cumberland Street Sydney NSW Australia 2000 GPO Box 6487 Sydney NSW 2051 T +61 2 8101 2300 www.hassell.com.au Architecture Interior Design Landscape Architecture Planning Urban Design Australia HK China Hong Kong SAR Singapore Thailand PROJECT: STAGE 1 REDEVELOPMENT E - ENTRY BUILDING WORKS DRAWING TITLE: Entry Building Section SCALE: NA DRAWN BY: DB PLOT DATE: 12/05/2011 CHECKED: CM QA: PROJECT NUMBER: 11100 DRAWING NUMBER: E-A-141 ISSUE: N/A		