


CHILDCARE CENTRE

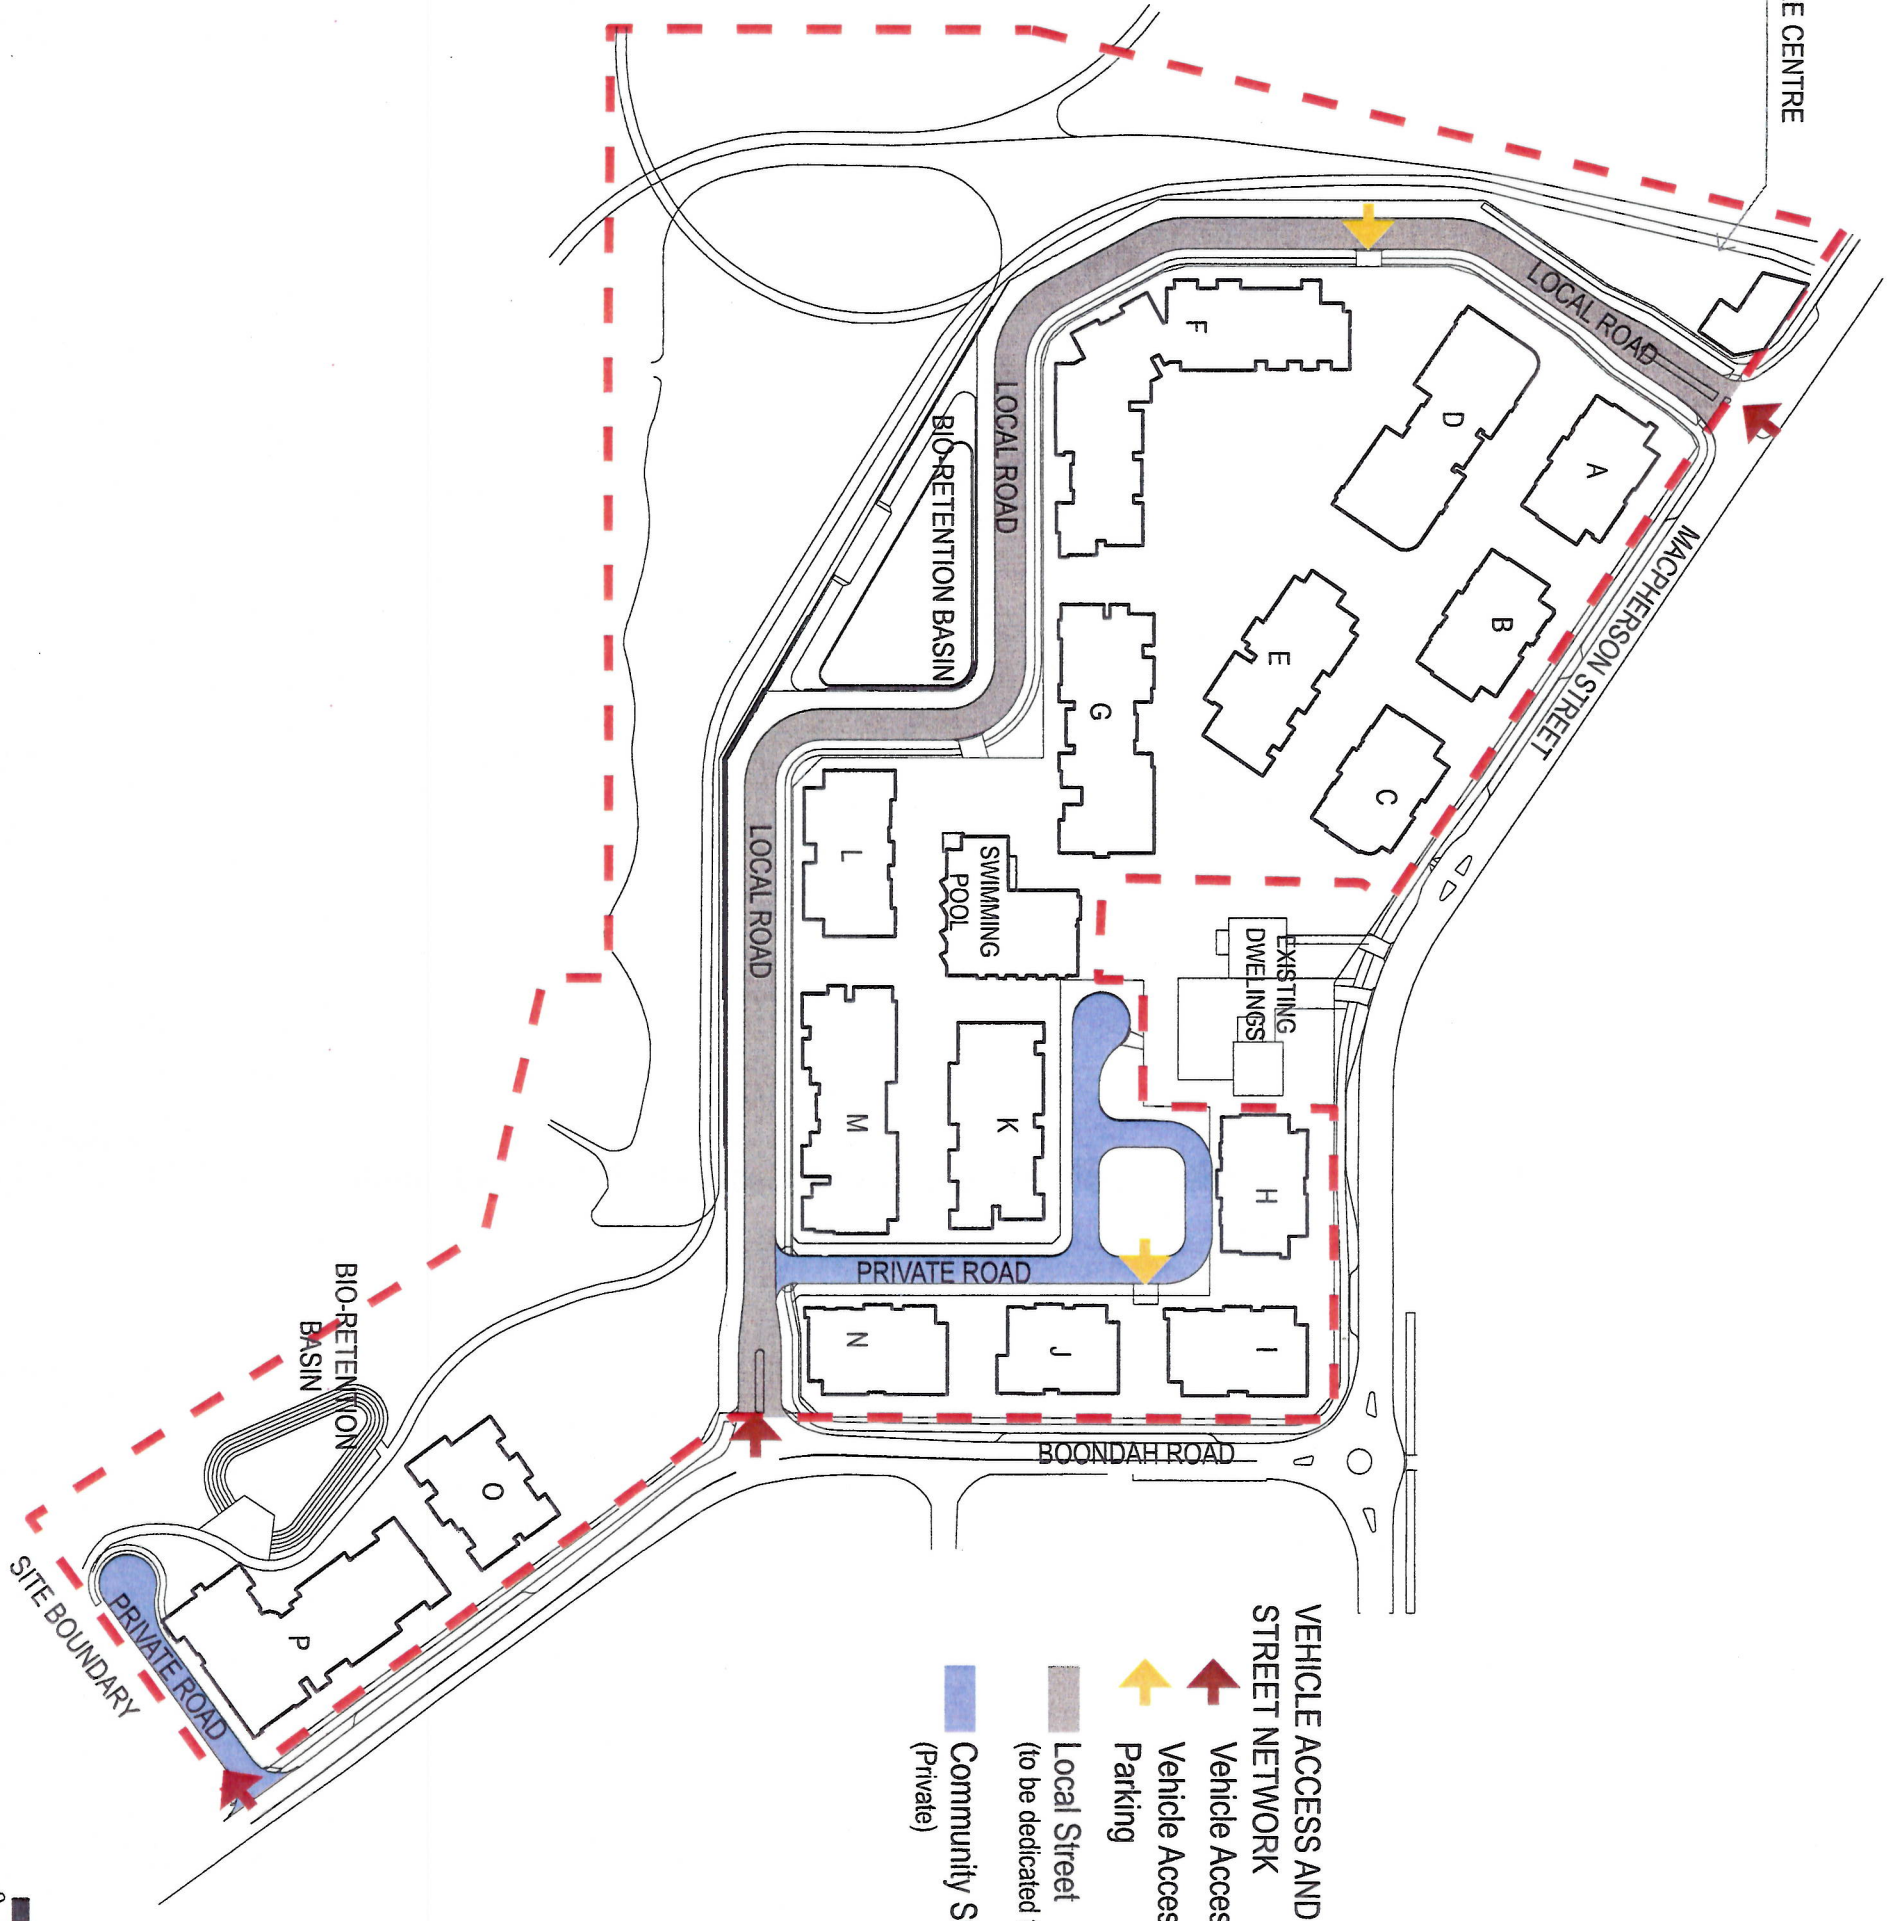

- VEHICLE ACCESS AND STREET NETWORK**
- Vehicle Access
 - Vehicle Access on site Parking
 - Local Street (to be dedicated to Council)
 - Community Street (Private)

NSW GOVERNMENT
Planning


issued under the Environmental Planning and Assessment Act 1979

Approved Application No. **09-0162**

granted on the **6.6.11**

Signed **Awarhan**

Sheet No. **2** of **6**

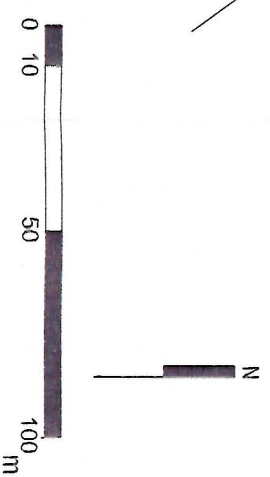

architectus
 Architecture
 Urban Design
 Planning
 Interior Architecture