



Lower Ground Level 01



Ground Level



Level 01



Level 02



Level 03



Level 04



Level 05



Level 06




Level 07



Level 08



Level 09

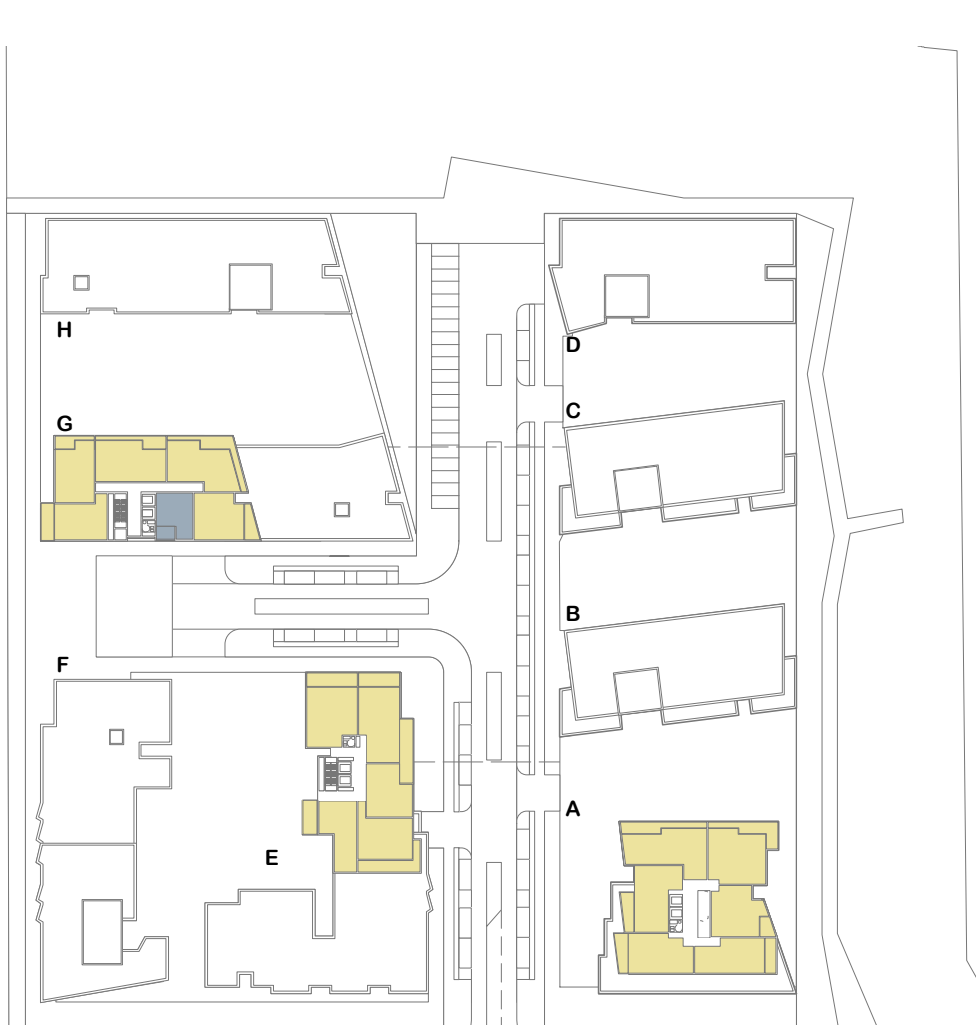

Level 10

NOTES
THIS DRAWING IS THE COPYRIGHT © OF TURNER + ASSOCIATES ARCHITECTS. NO REPRODUCTION WITHOUT PERMISSION. UNLESS NOTED OTHERWISE THIS DRAWING IS NOT FOR CONSTRUCTION. ALL DIMENSIONS AND LEVELS ARE TO BE CHECKED ON SITE PRIOR TO THE COMMENCEMENT OF WORK. WE ARE TURNER + ASSOCIATES OF ANY DISCREPANCIES FOR CLARIFICATION BEFORE PROCEEDING WITH WORK. DRAWINGS ARE NOT TO BE SCALED. USE ONLY FIGURED DIMENSIONS. REFER TO CONSULTANT DOCUMENTATION FOR FURTHER INFORMATION.
Issued and Approved: Nicholas Turner 8895
ANM 90 904 084 911
DLCS Quality Control Company ISO 9001:2008
Licence Number 4199

KEY PLAN

LEGEND

- APARTMENTS WITH LIVING ROOMS AND PRIVATE OPEN SPACES WHICH RECIEVE A MINIMUM OF TWO HOURS DIRECT SUNLIGHT BETWEEN 9AM & 3 PM IN MID WINTER
- APARTMENTS WITH LIVING ROOMS AND PRIVATE OPEN SPACES WHICH DO NOT RECIEVE A MINIMUM OF TWO HOURS DIRECT SUNLIGHT BETWEEN 9AM & 3 PM IN MID WINTER

E	8/9/11	ANM	Test of Adequacy Table response
D	25/7/11	ANM	Issued for Client Approval
Rev.	Date	Approved by	Revision Notes

CLIENT
BLUESTONE CAPITAL VENTURES No. 1 Pty Ltd

PROJECT TITLE
CRONULLA SHARKS REDEVELOPMENT
RESIDENTIAL COMPONENT

DRAWING TITLE
Solar Access Diagram

SCALE 1:1500	@A1, 50%@A3	JOB No. 10058	DRAWN	NORTH
STATUS FOR REVIEW	OWG No. A007	REV E		

TURNER + ASSOCIATES
L1 410 Crown Street Surry Hills NSW 2010 Australia
t +61 2 8668 0000 f +61 2 8668 0088