



NOTES

THIS IS AN ILLUSTRATIVE DRAWING ONLY. BUILDING FACADE MATERIALS AND COLOURS ASWELL AS LANDSCAPING ELEMENTS ARE INDICATIVE ONLY. BUILDING FORM IS ALSO SUBJECT TO CHANGE WITHIN THE CONSTRAINTS PRESENTED BY THE URBN FORM CONTROL DIAGRAMS ON SHEETS A120 - A126 INLCUDED AS PART OF THIS SUBMISSION.


SUN SHADING IS INDICATIVE ONLY AND IS NOT SET TO ANY SPECIFIC TIME OF DAY/YEAR.

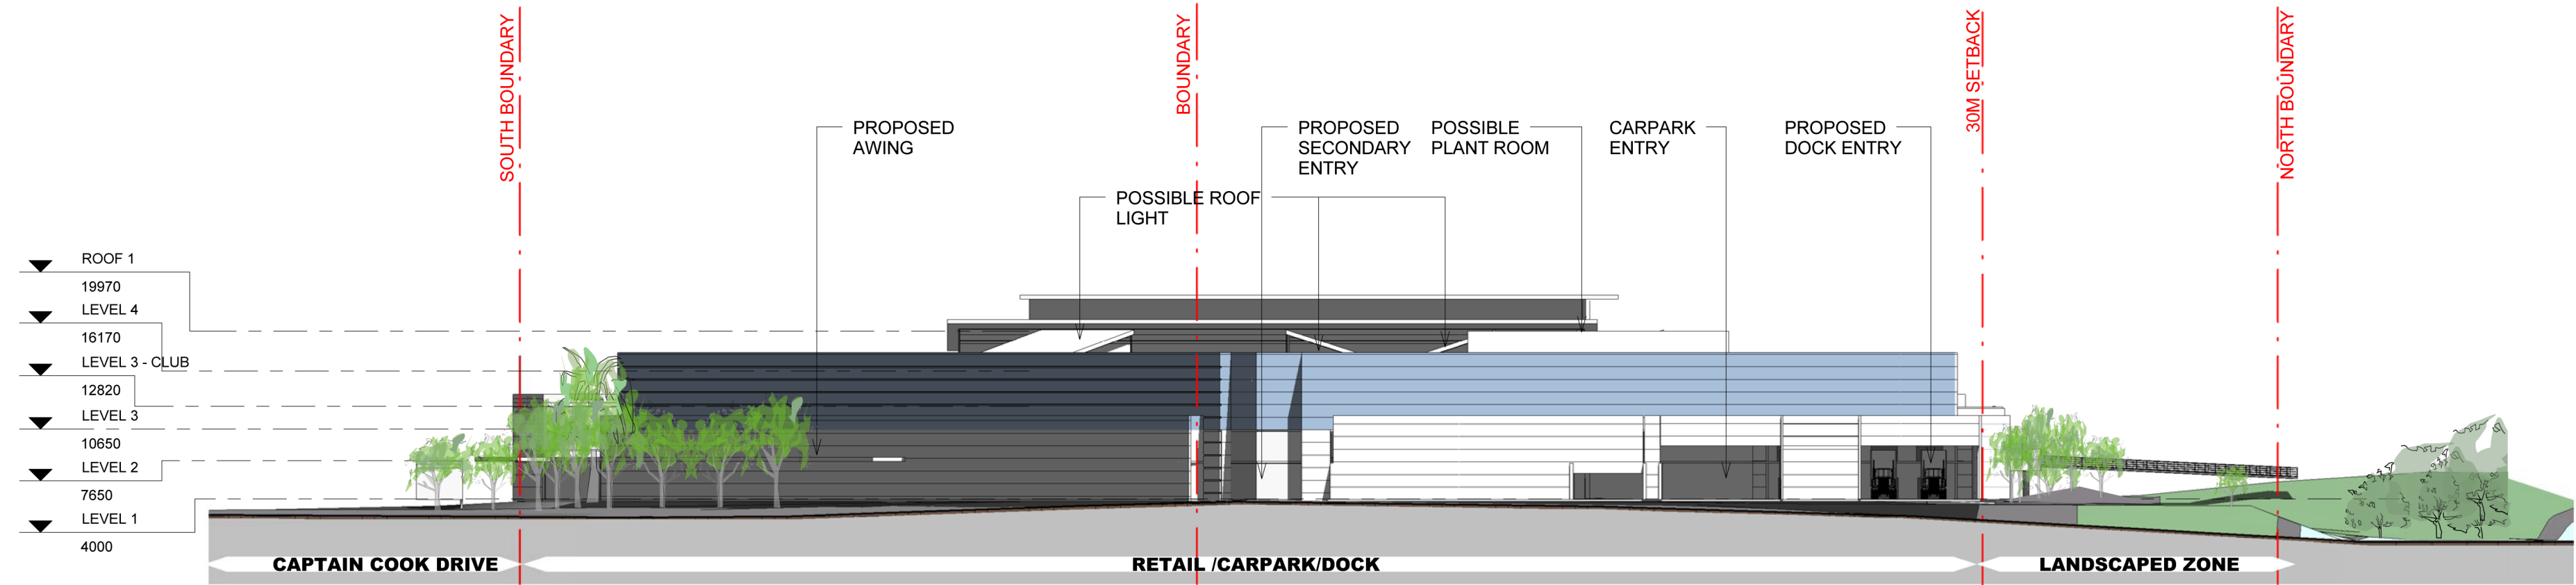


1 ILLUSTRATIVE EAST  
1 : 500

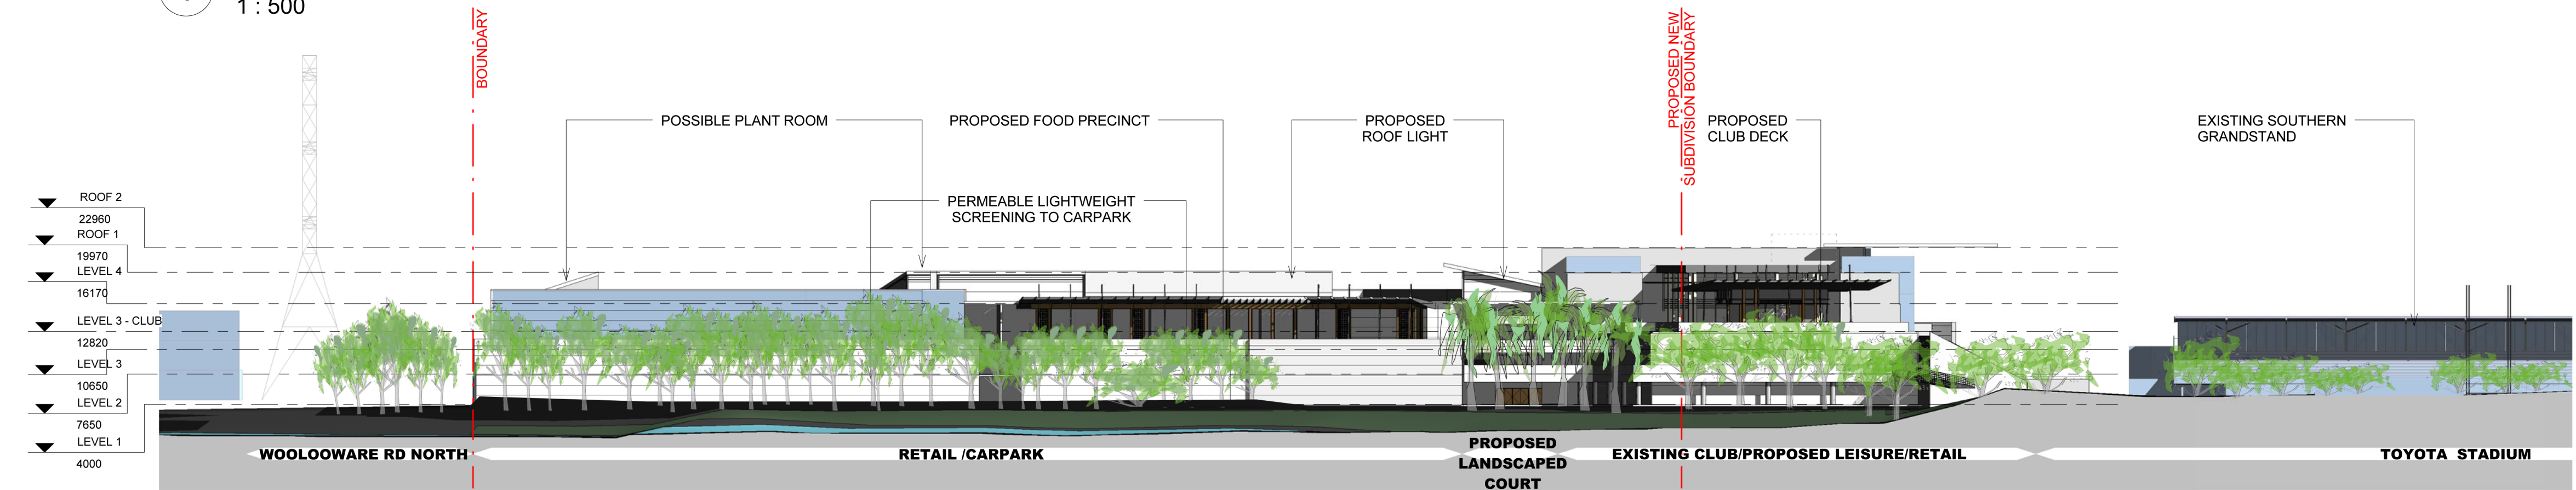

2 ILLUSTRATIVE NORTH  
1 : 500

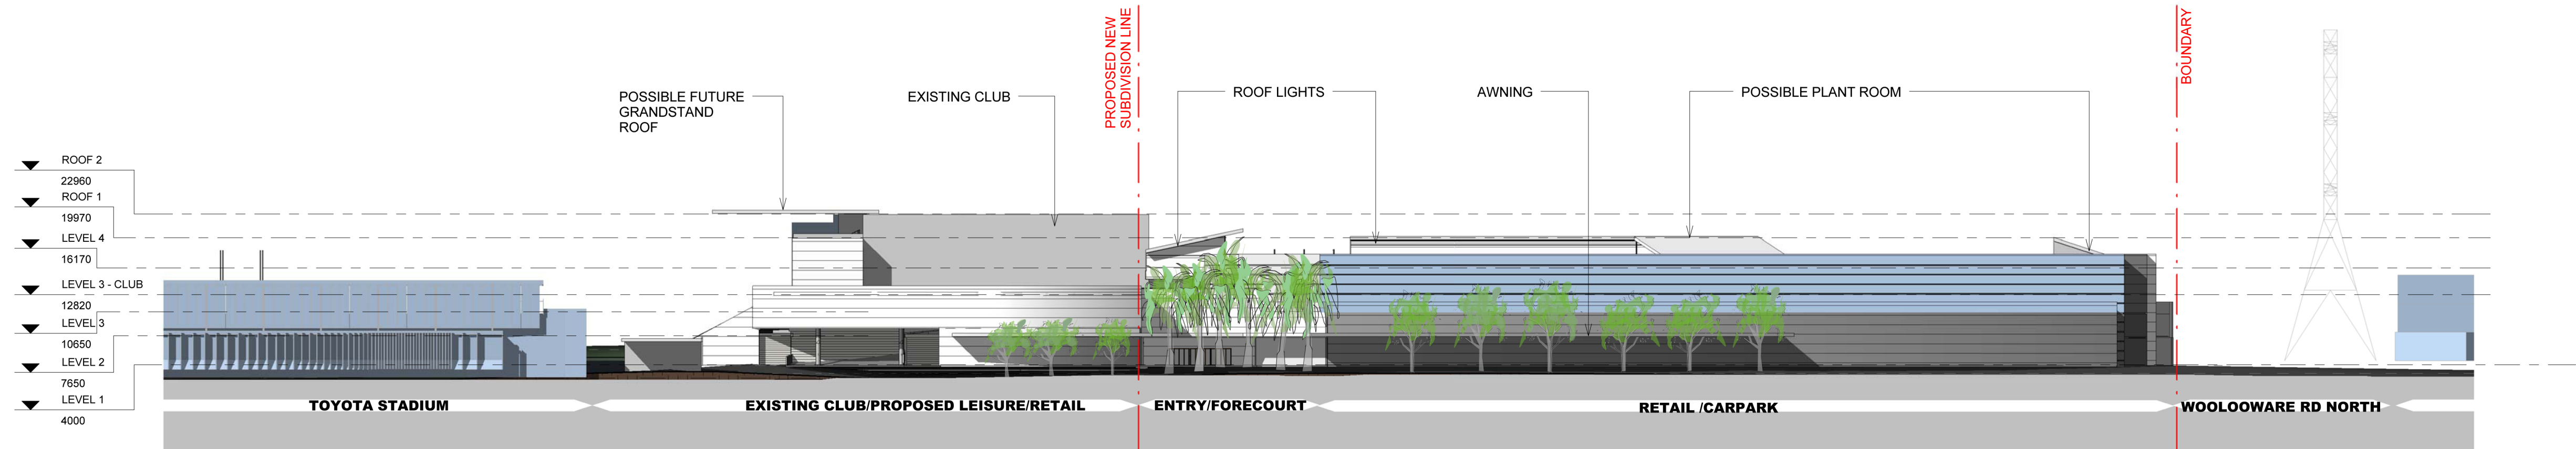

3 ILLUSTRATIVE SOUTH  
1 : 500

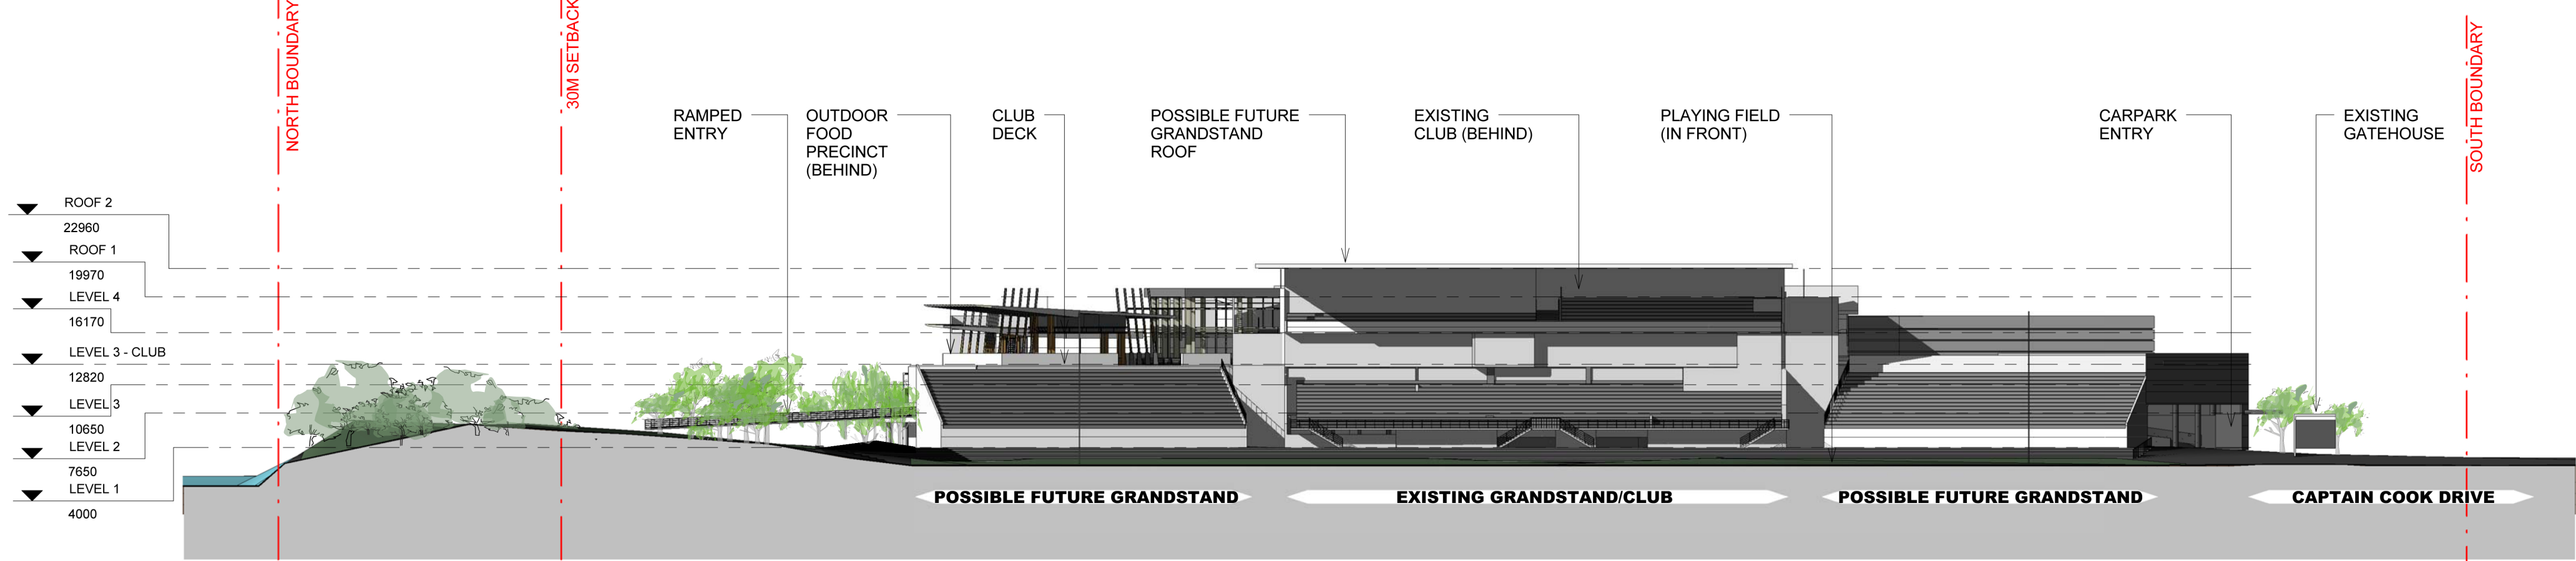

4 ILLUSTRATIVE WEST  
1 : 500