


ILLUSTRATIVE SECTION 3

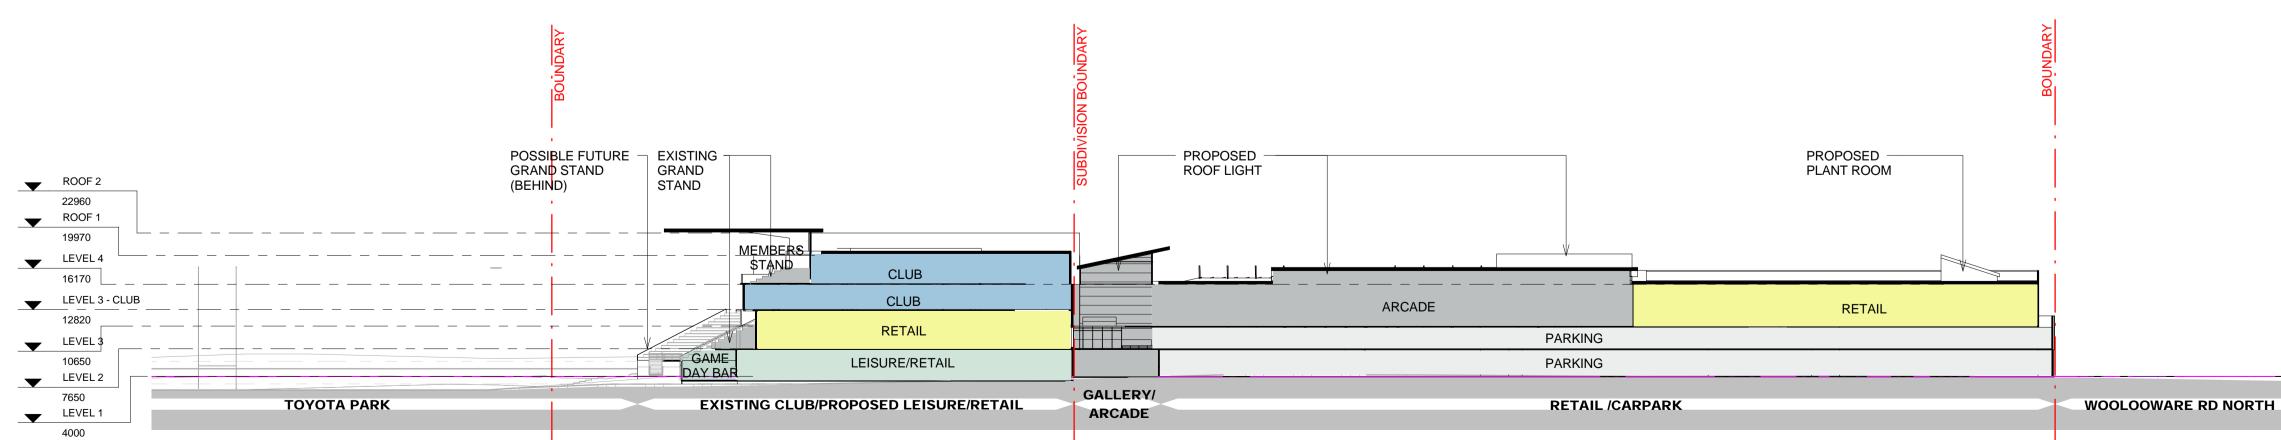

ILLUSTRATIVE SECTION 4


Scott_ Carver

Scott Carver Pty Ltd Telephone +61 2 9957 3988
Level 8, 71 Macquarie Street
Sydney NSW 2000 Australia www.scottcarver.com.au

Cronulla Sharks Redevelopment - Retail and Club

Client

Bluestone Capital Ventures No.1 Pty Ltd

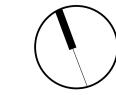

1:500 @ A1

22.07.2011

Status: CONCEPT PLAN SUBMISSION

 Print Date:
 27/07/2011 3:18:42 PM

 Rev.
 Description
 Date

Nom. Architect

CONCEPT PLAN SUBMISSION

NOTES

THIS IS AN ILLUSTRATIVE DRAWING ONLY. BUILDING FACADE MATERIALS AND COLOURS ASWELL AS LANDSCAPING ELEMENTS ARE INDICATIVE ONLY. BUILDING FORM IS ALSO SUBJECT TO CHANGE WITHIN THE CONSTRAINTS PRESENTED BY THE URBAN FORM CONTROL DIAGRAMS ON SHEETS A120 - A126 INLCUDED AS PART OF THIS SUBMISSION.

SUN SHADING IS INDICATIVE ONLY AND IS NOT SET TO ANY SPECIFIC TIME OF DAY/YEAR.

Illustrative Sections

Reference No. Discipline Drawing.

20100176 A108