
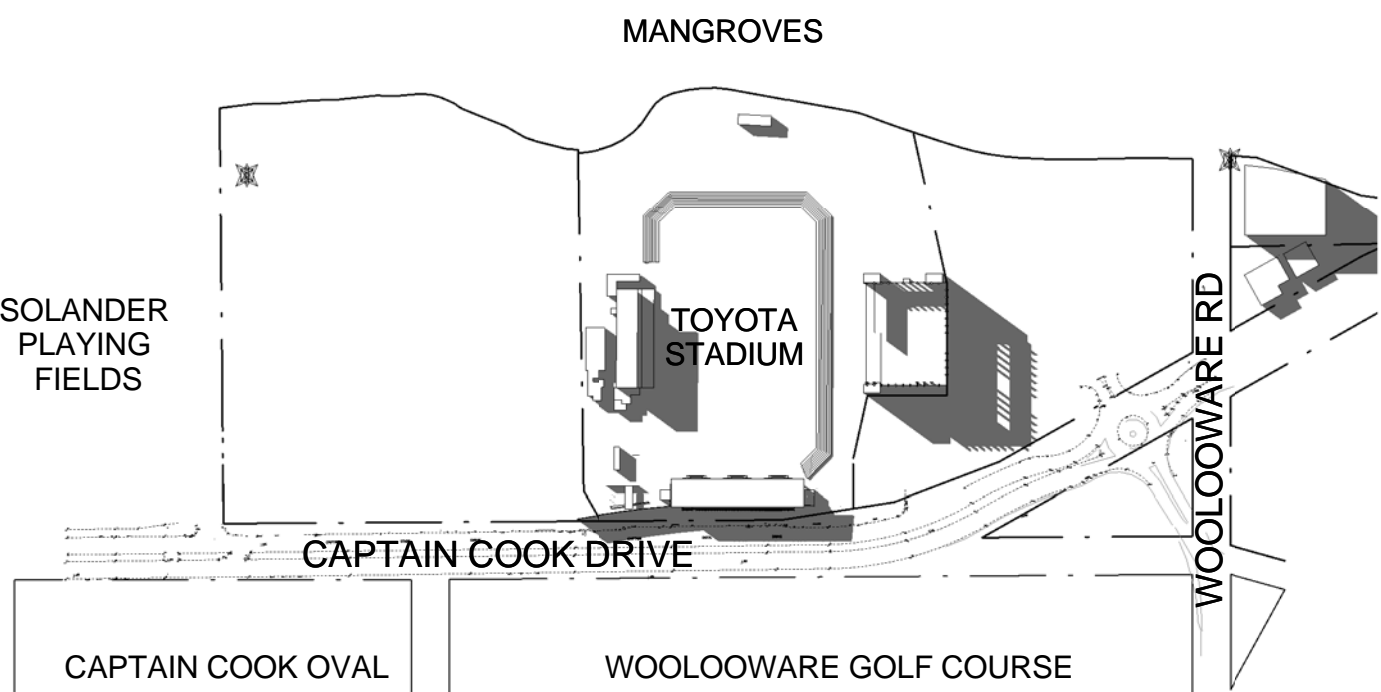
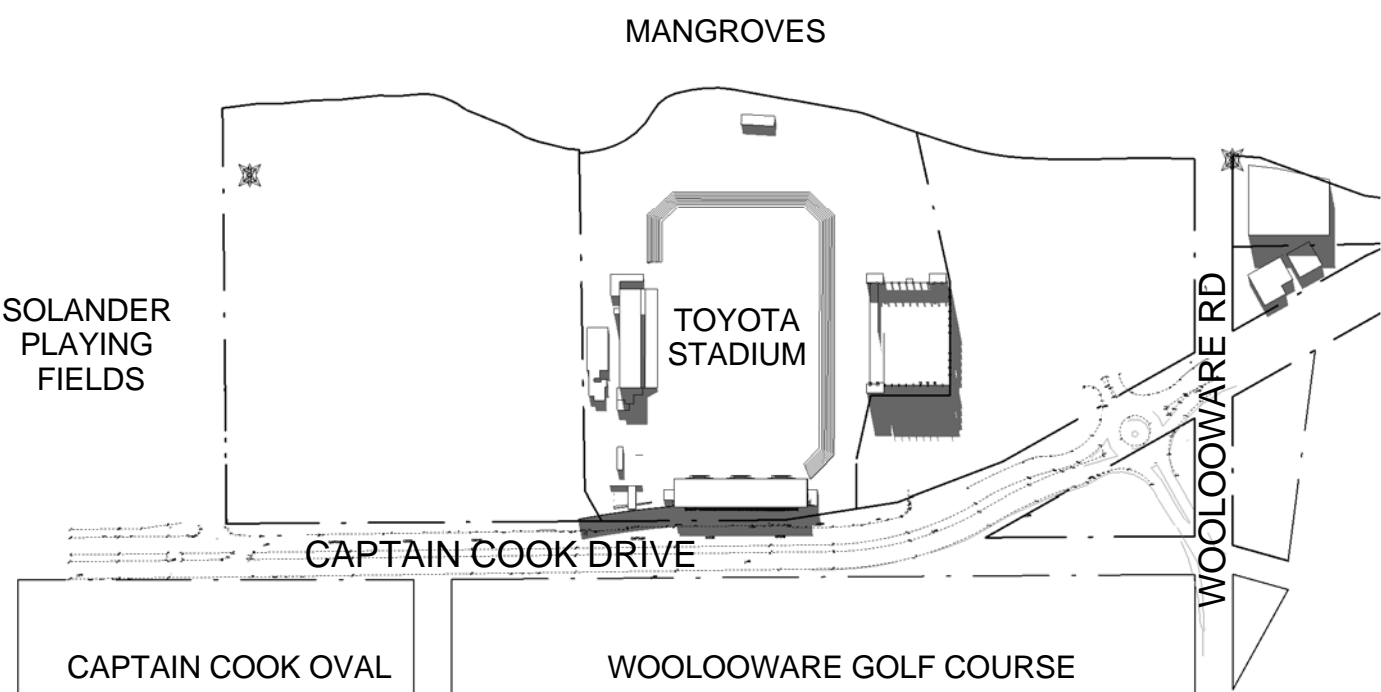


Rev.	Description	Date
A	CONCEPT PLAN SUBMISSION	22.07.2011

EXISTING SCHEME - 21 JUNE (WINTER)



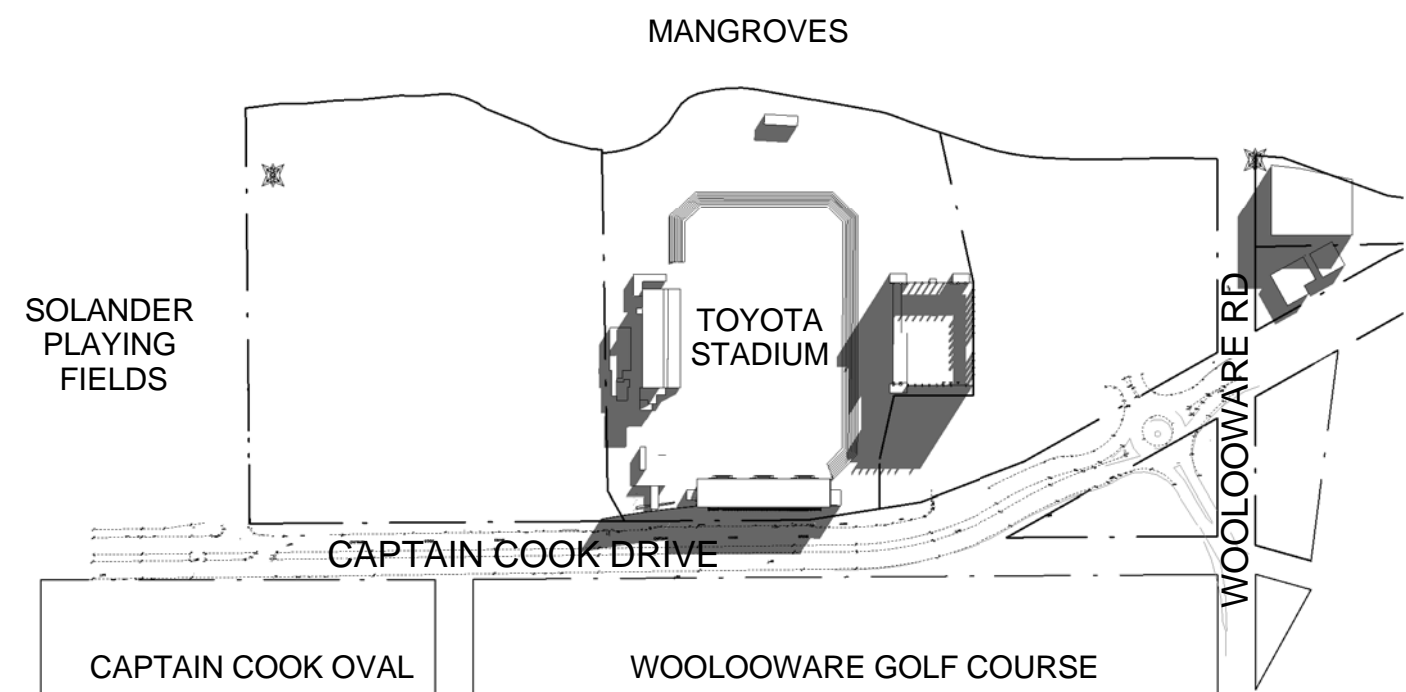


1 SHADOW DIAGRAM EXISTING -
21 JUNE 9AM
1 : 4000

2 SHADOW DIAGRAM EXISTING -
21 JUNE 12PM
1 : 4000

3 SHADOW DIAGRAM EXISTING -
21 JUNE 3PM
1 : 4000

PROPOSED SCHEME - 21 JUNE (WINTER)

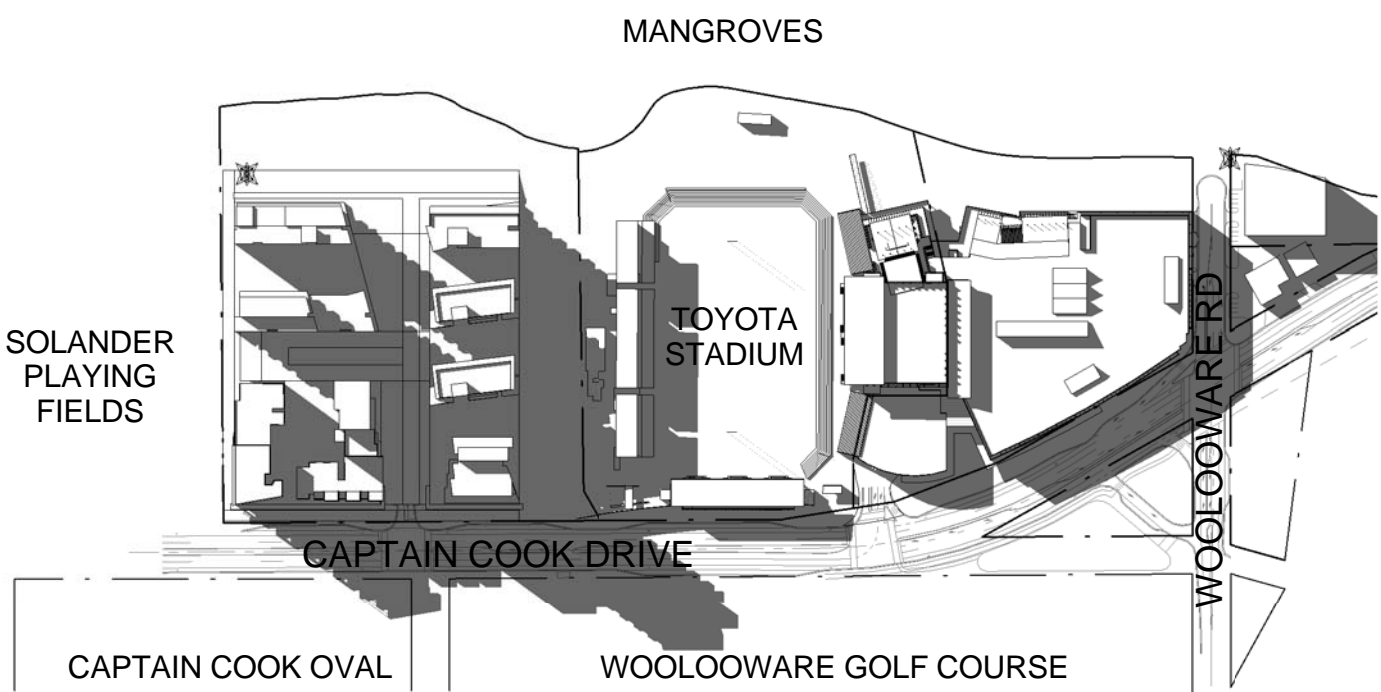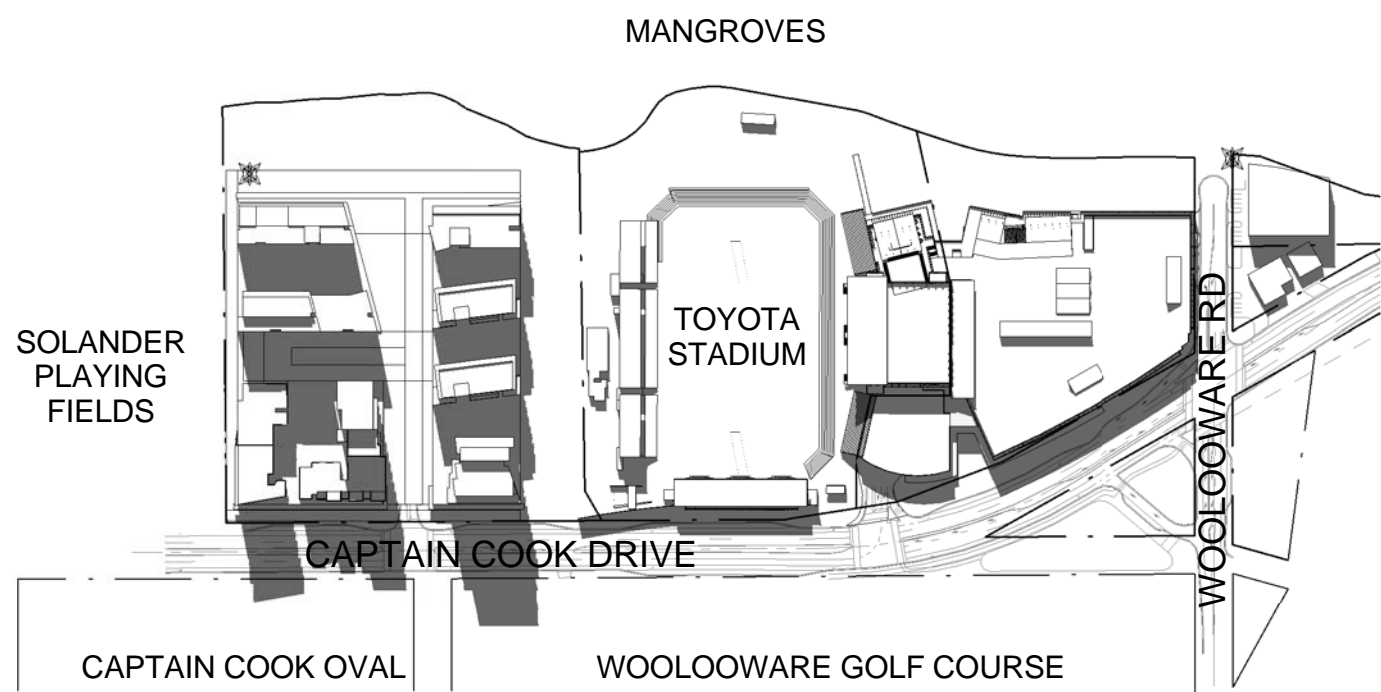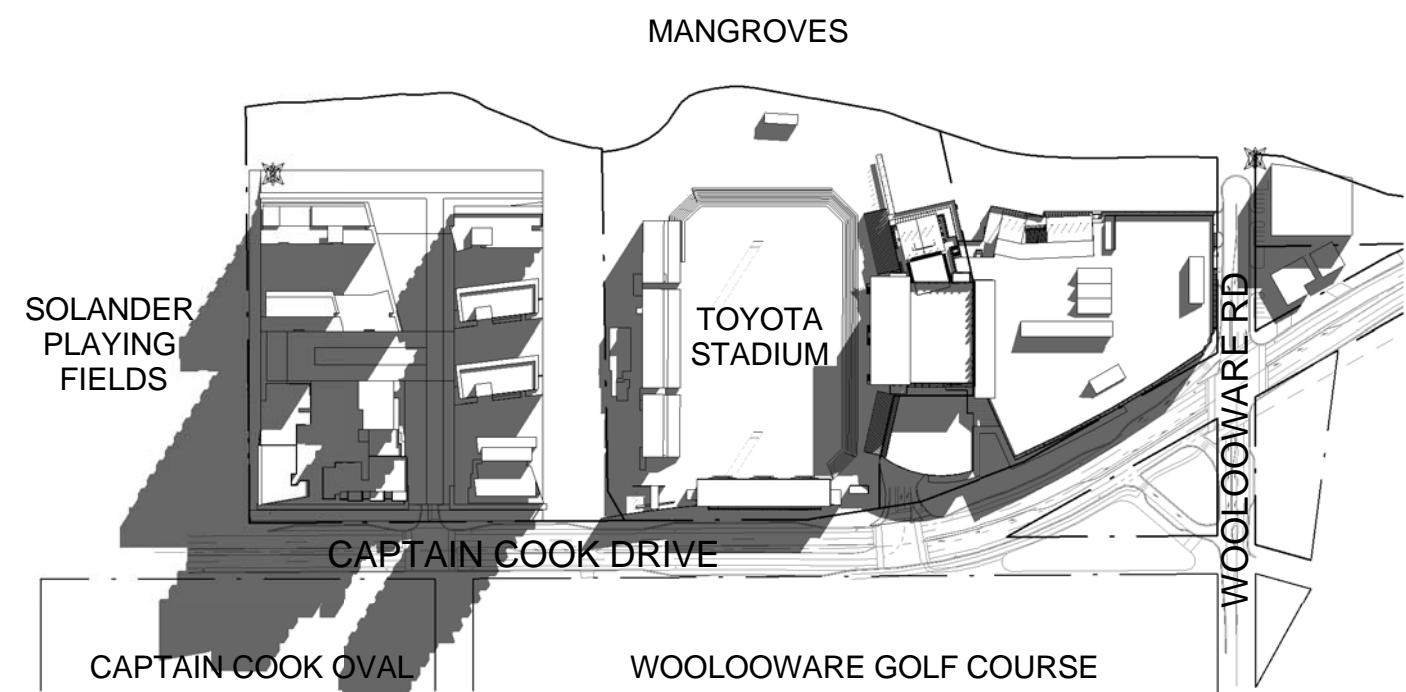

4 SHADOW DIAGRAM PROPOSED -
21 JUNE 9AM
1 : 4000

5 SHADOW DIAGRAM PROPOSED -
21 JUNE 12PM
1 : 4000

6 SHADOW DIAGRAM PROPOSED -
21 JUNE 3PM
1 : 4000

NOTE
1. SHADOWS GENERATED USING AUTODESK REVIT 2011.
2. EXISTING BUILDING MODEL AND FUTURE GRANDSTANDS MODEL GENERATED IN SKETCHUP VERSION 7. THIS MODEL IS AN INDICATIVE MODEL ONLY. IT IS INTENDED TO PROVIDE AN UNDERSTANDING OF THE EXISTING CONTEXT AND DOES NOT PROVIDE MEASURED 3D MODELS.
3. PROPOSED RETAIL AND CLUB SCHEME GENERATED USING AUTODESK REVIT 2011 BY SCOTT CARVER.
4. PROPOSED RESIDENTIAL SCHEME GENERATED IN SKETCHUP 8 BY TURNER + ASSOCIATES.