

LEGEND

o

HIGH

o

MODERATE

o

LOW

o

VERY LOW

APPENDIX 5
TREE LOCATION PLAN SHOWING
TREE RETENTION VALUES
 Graythwaite
 20 Edward Street, NORTH SYDNEY






Earthscape Horticultural Services
 Arboricultural and Horticultural Consultants
 PO Box 364
 BEROWRA NSW 2081
 Ph: 02 9456 4787
 Fax: 02 9456 5757 e: earthscape@iinet.net.au

Based on the Survey Drawing
 prepared by Rygate & Company Pty Ltd
 Dwg Ref No. 73949
 Dated 3rd February 2010

DWG No. TLP 7155 KEY PLAN

DATE: 19/10/2011

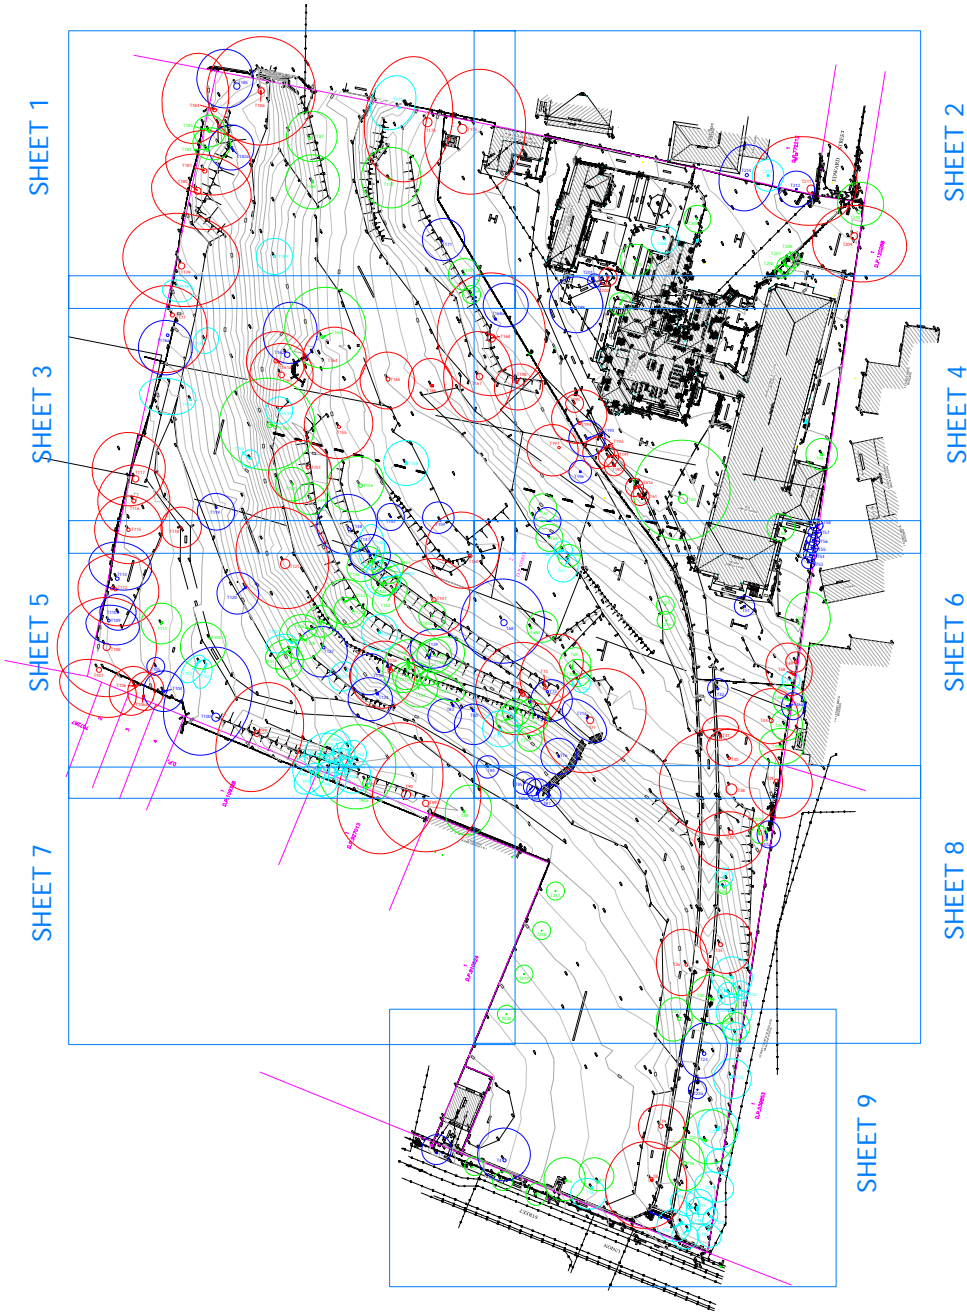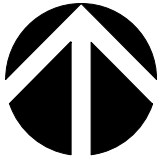

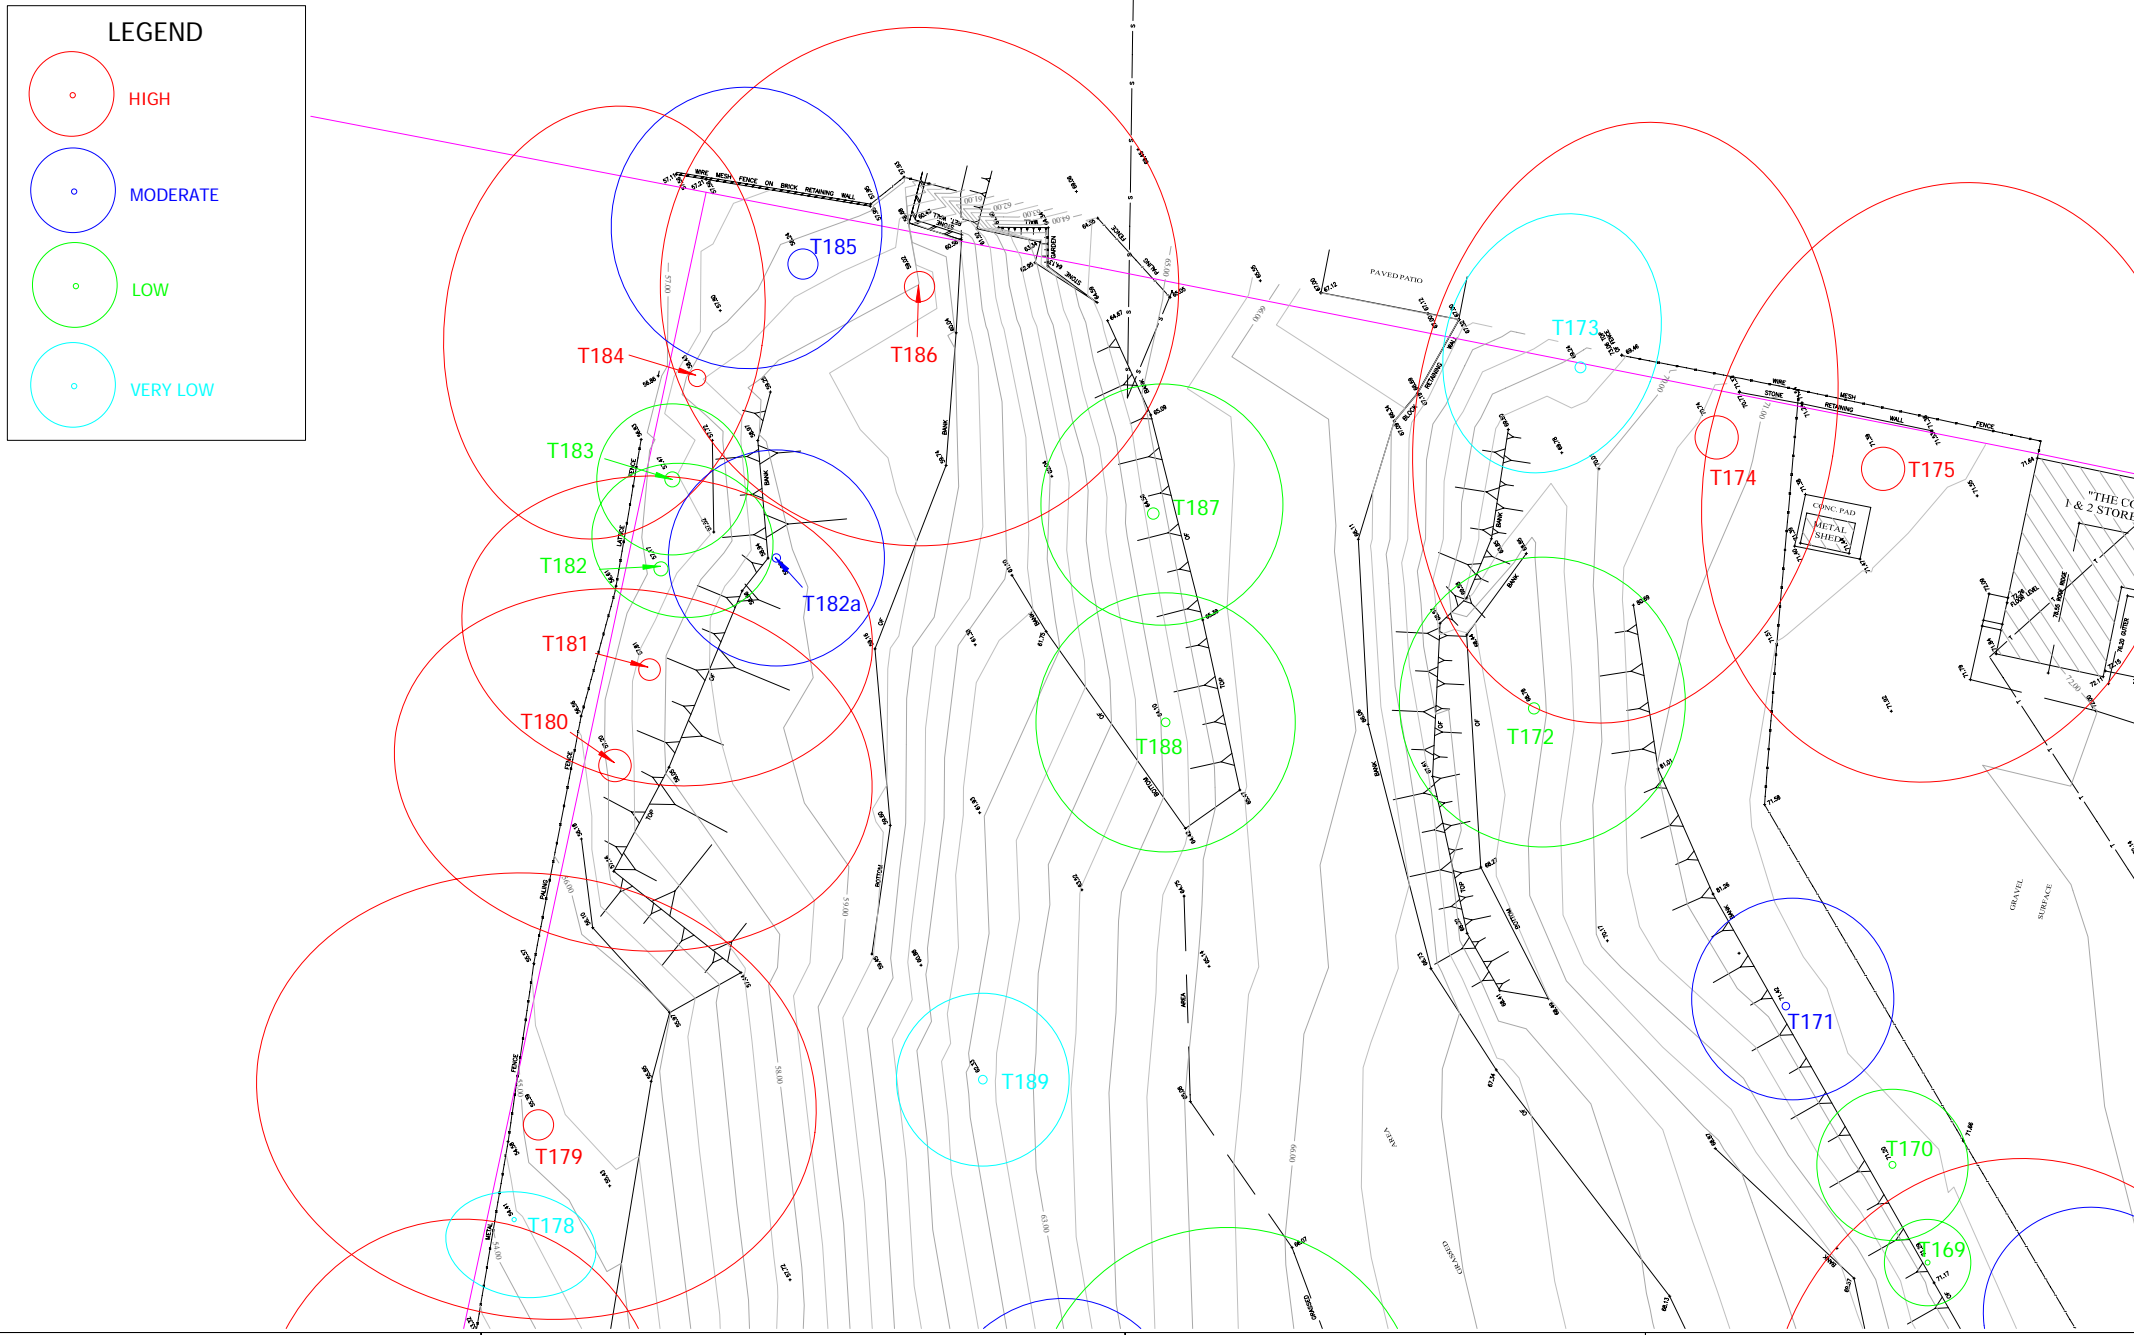

APPENDIX 5
TREE LOCATION PLAN SHOWING
TREE RETENTION VALUES
 Graythwaite
 20 Edward Street, NORTH SYDNEY




Earthscape Horticultural Services
 Arboricultural and Horticultural Consultants
 PO Box 364
 BEROWRA NSW 2081
 Ph: 02 9456 4787
 Fax: 02 9456 5757 e: earthscape@iinet.net.au

Based on the Survey Drawing
 prepared by Rygate & Company Pty Ltd
 Dwg Ref No. 73949
 Dated 3rd February 2010



DWG No. TLP 7155 SHEET 1
 DATE: 19/10/2011

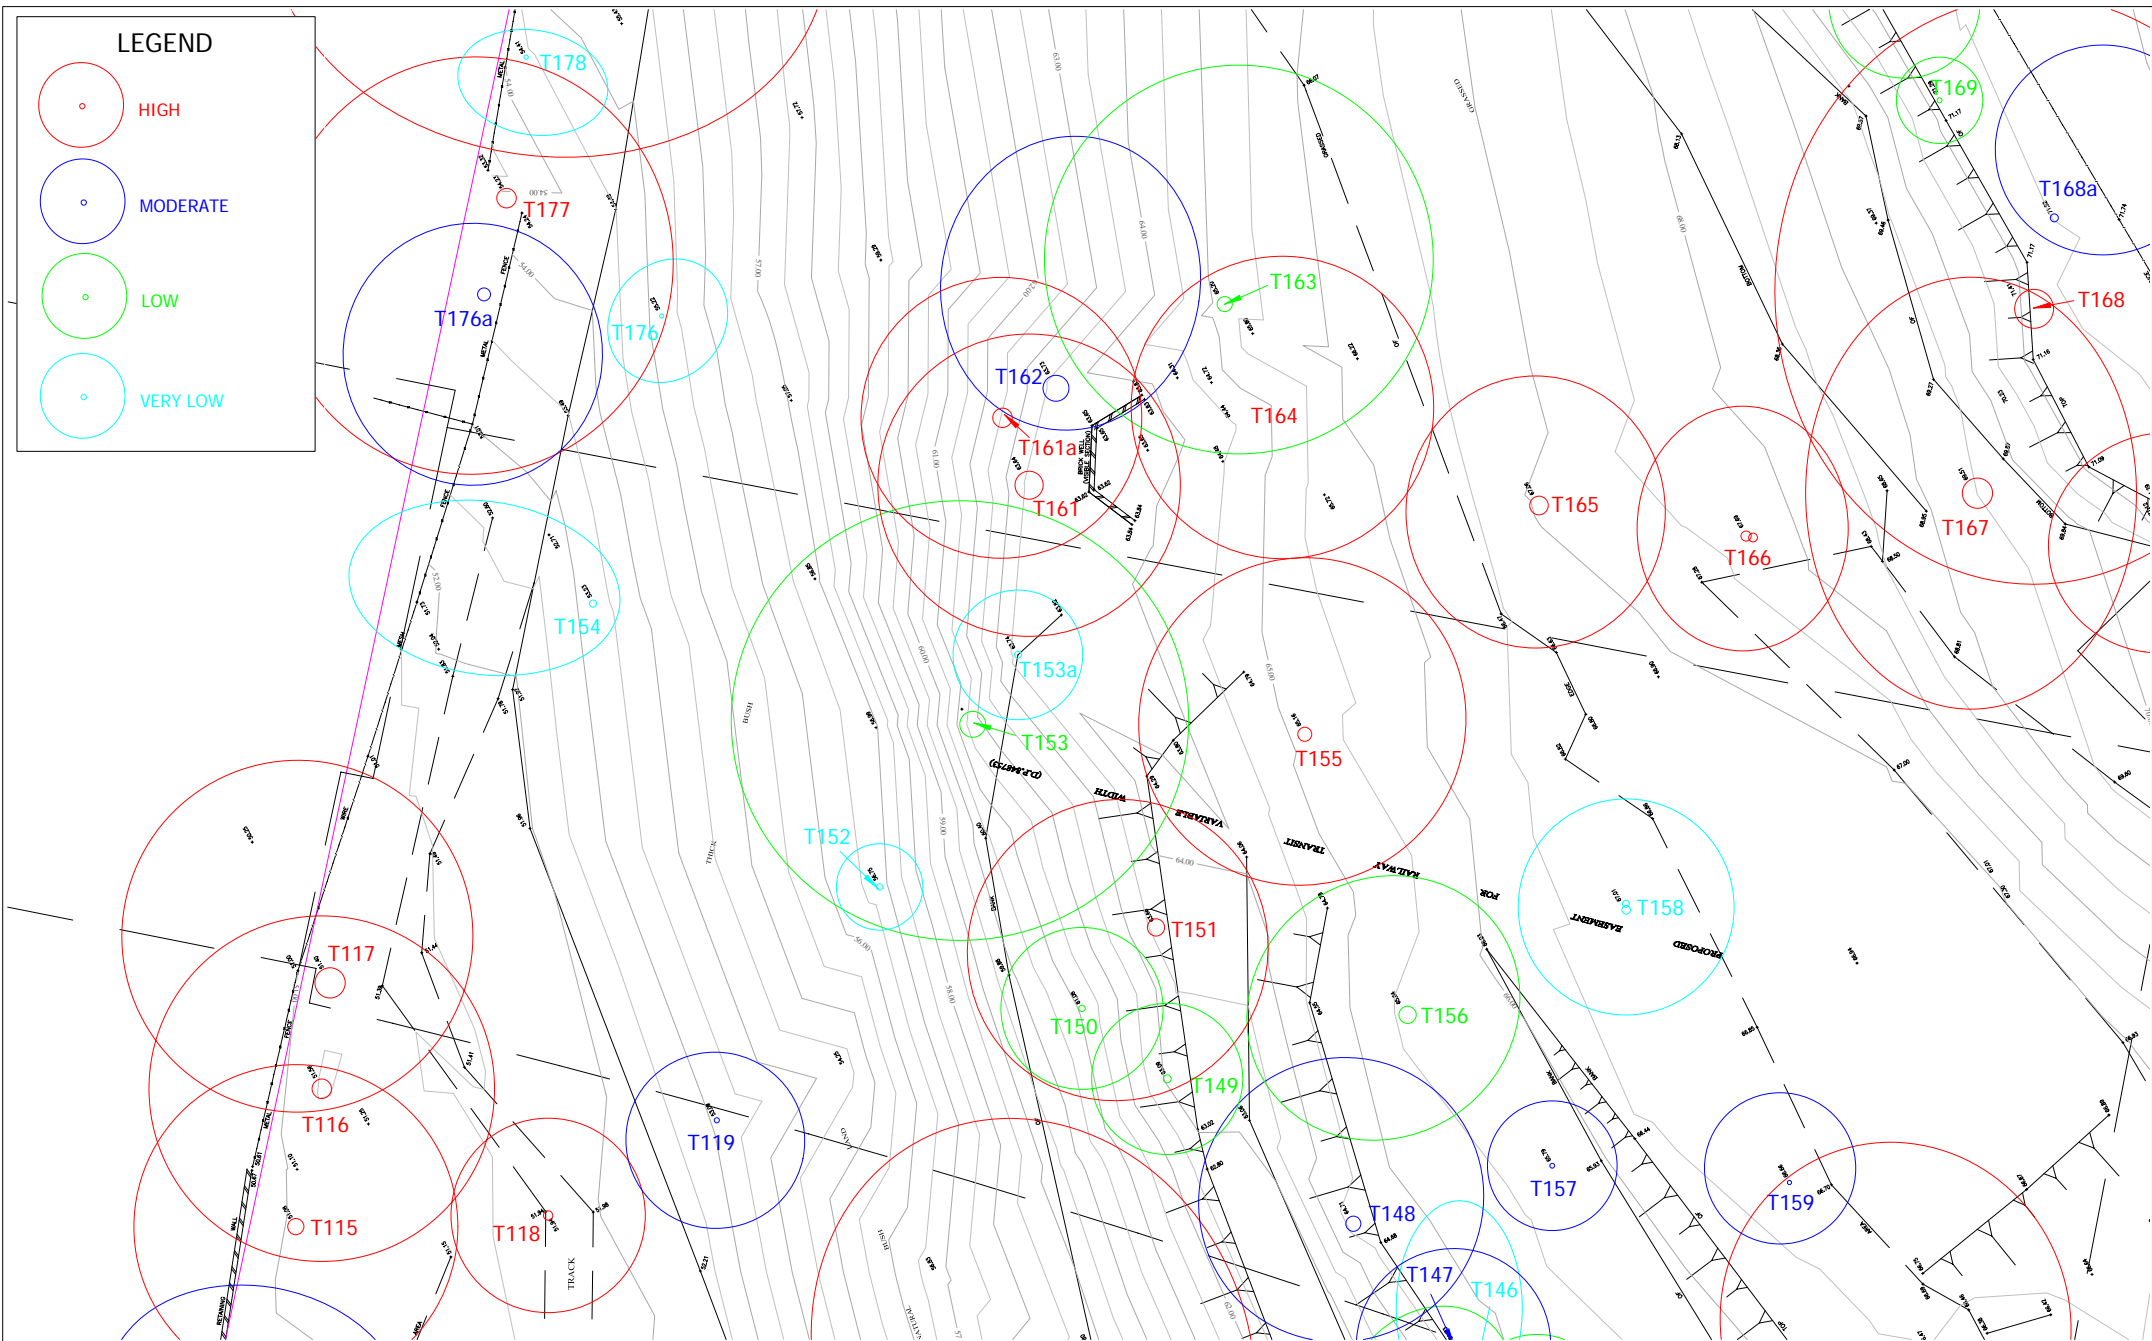


APPENDIX 5
TREE LOCATION PLAN SHOWING
TREE RETENTION VALUES
 Graythwaite
 20 Edward Street, NORTH SYDNEY




Earthscape Horticultural Services
 Arboricultural and Horticultural Consultants
 PO Box 364
 BEROWRA NSW 2081
 Ph: 02 9456 4787
 Fax: 02 9456 5757 e: earthscape@iinet.net.au

Based on the Survey Drawing
 prepared by Rygate & Company Pty Ltd
 Dwg Ref No. 73949
 Dated 3rd February 2010

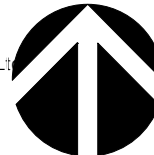

DWG No. TLP 7155 SHEET 3

DATE: 19/10/2011

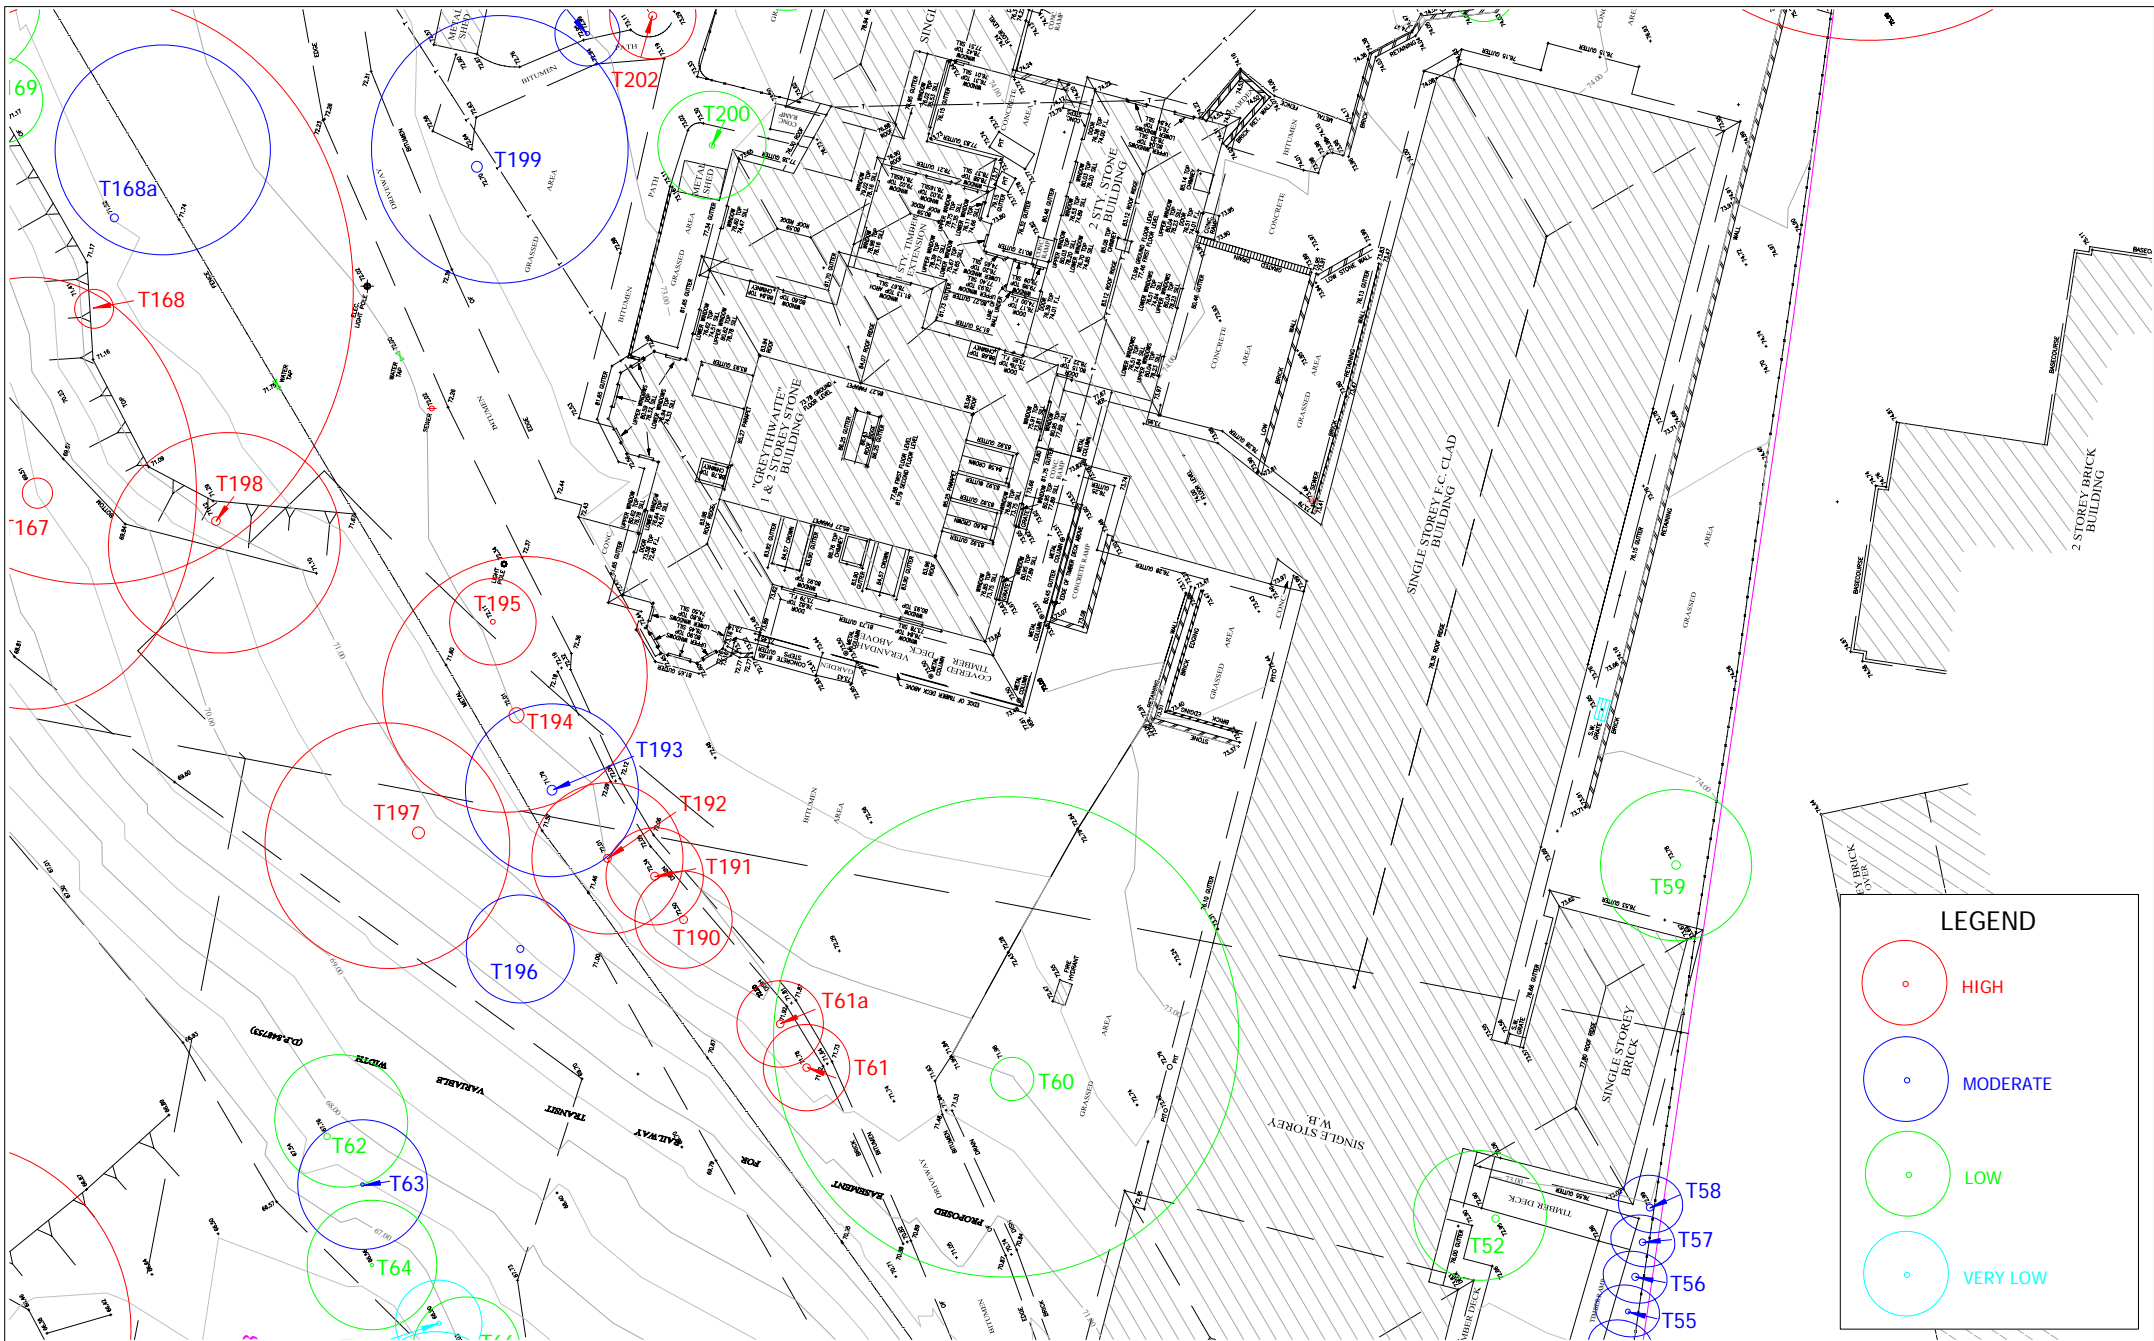


APPENDIX 5
TREE LOCATION PLAN SHOWING
TREE RETENTION VALUES
 Graythwaite
 20 Edward Street, NORTH SYDNEY




Earthscape Horticultural Services
 Arboricultural and Horticultural Consultants
 PO Box 364
 BEROWRA NSW 2081
 Ph: 02 9456 4787
 Fax: 02 9456 5757 e: earthscape@iinet.net.au

Based on the Survey Drawing
 prepared by Rygate & Company Pty Ltd
 Dwg Ref No. 73949
 Dated 3rd February 2010

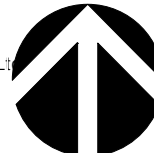

DWG No. TLP 7155 SHEET 4

DATE: 19/10/2011

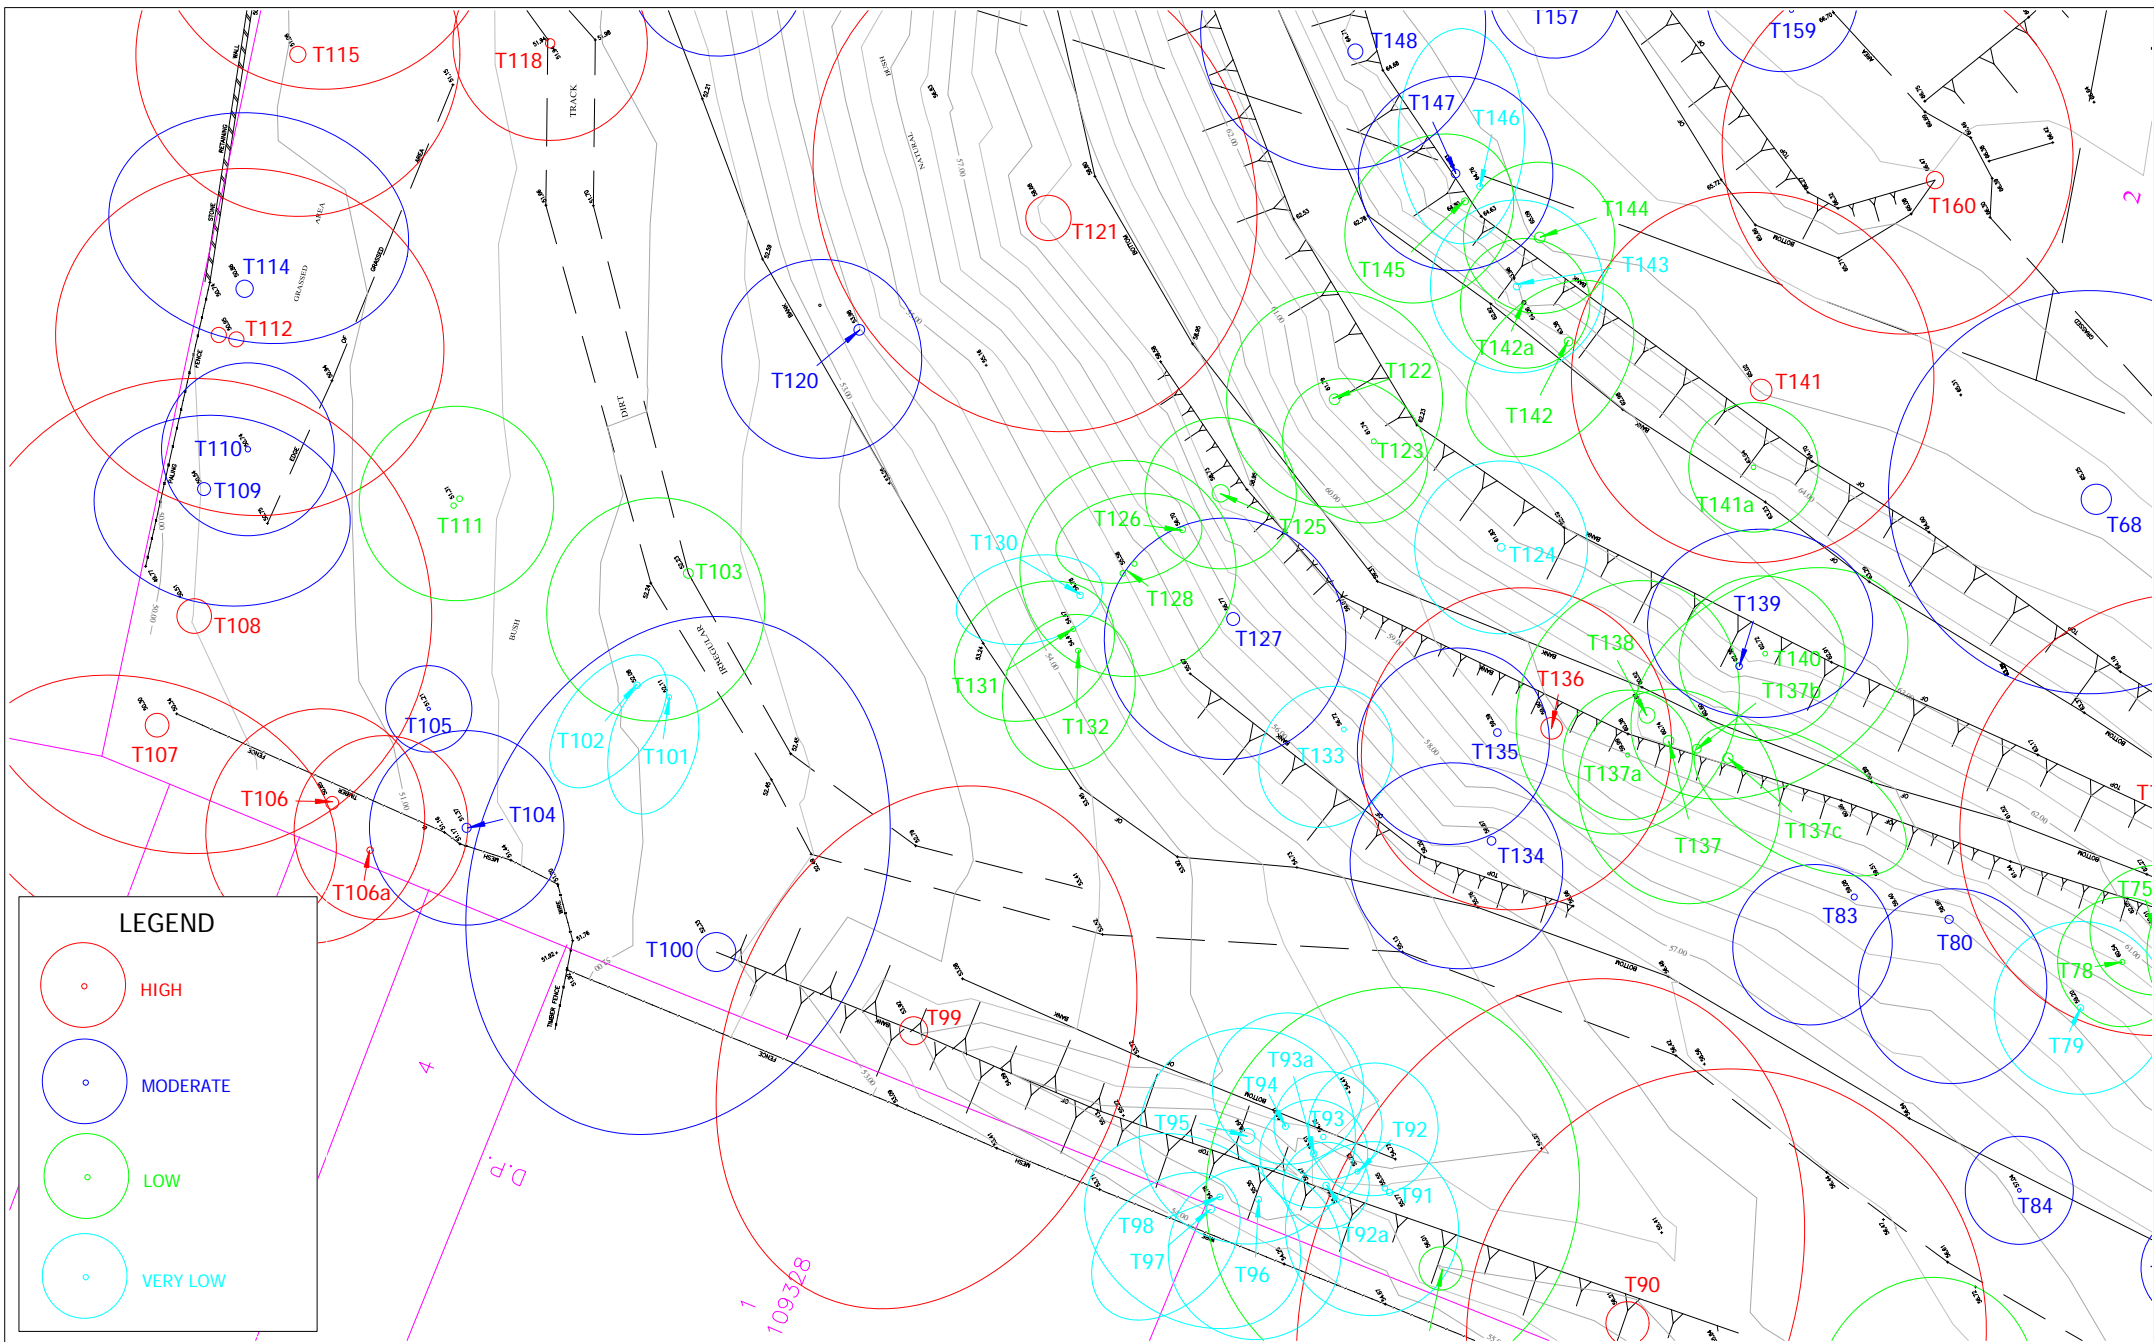


APPENDIX 5
TREE LOCATION PLAN SHOWING
TREE RETENTION VALUES
 Graythwaite
 20 Edward Street, NORTH SYDNEY




Earthscape Horticultural Services
 Arboricultural and Horticultural Consultants
 PO Box 364
 BEROWRA NSW 2081
 Ph: 02 9456 4787
 Fax: 02 9456 5757 e: earthscape@iinet.net.au

Based on the Survey Drawing
 prepared by Rygate & Company Pty Ltd
 Dwg Ref No. 73949
 Dated 3rd February 2010

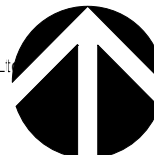

DWG No. TLP 7155 SHEET 5

DATE: 19/10/2011

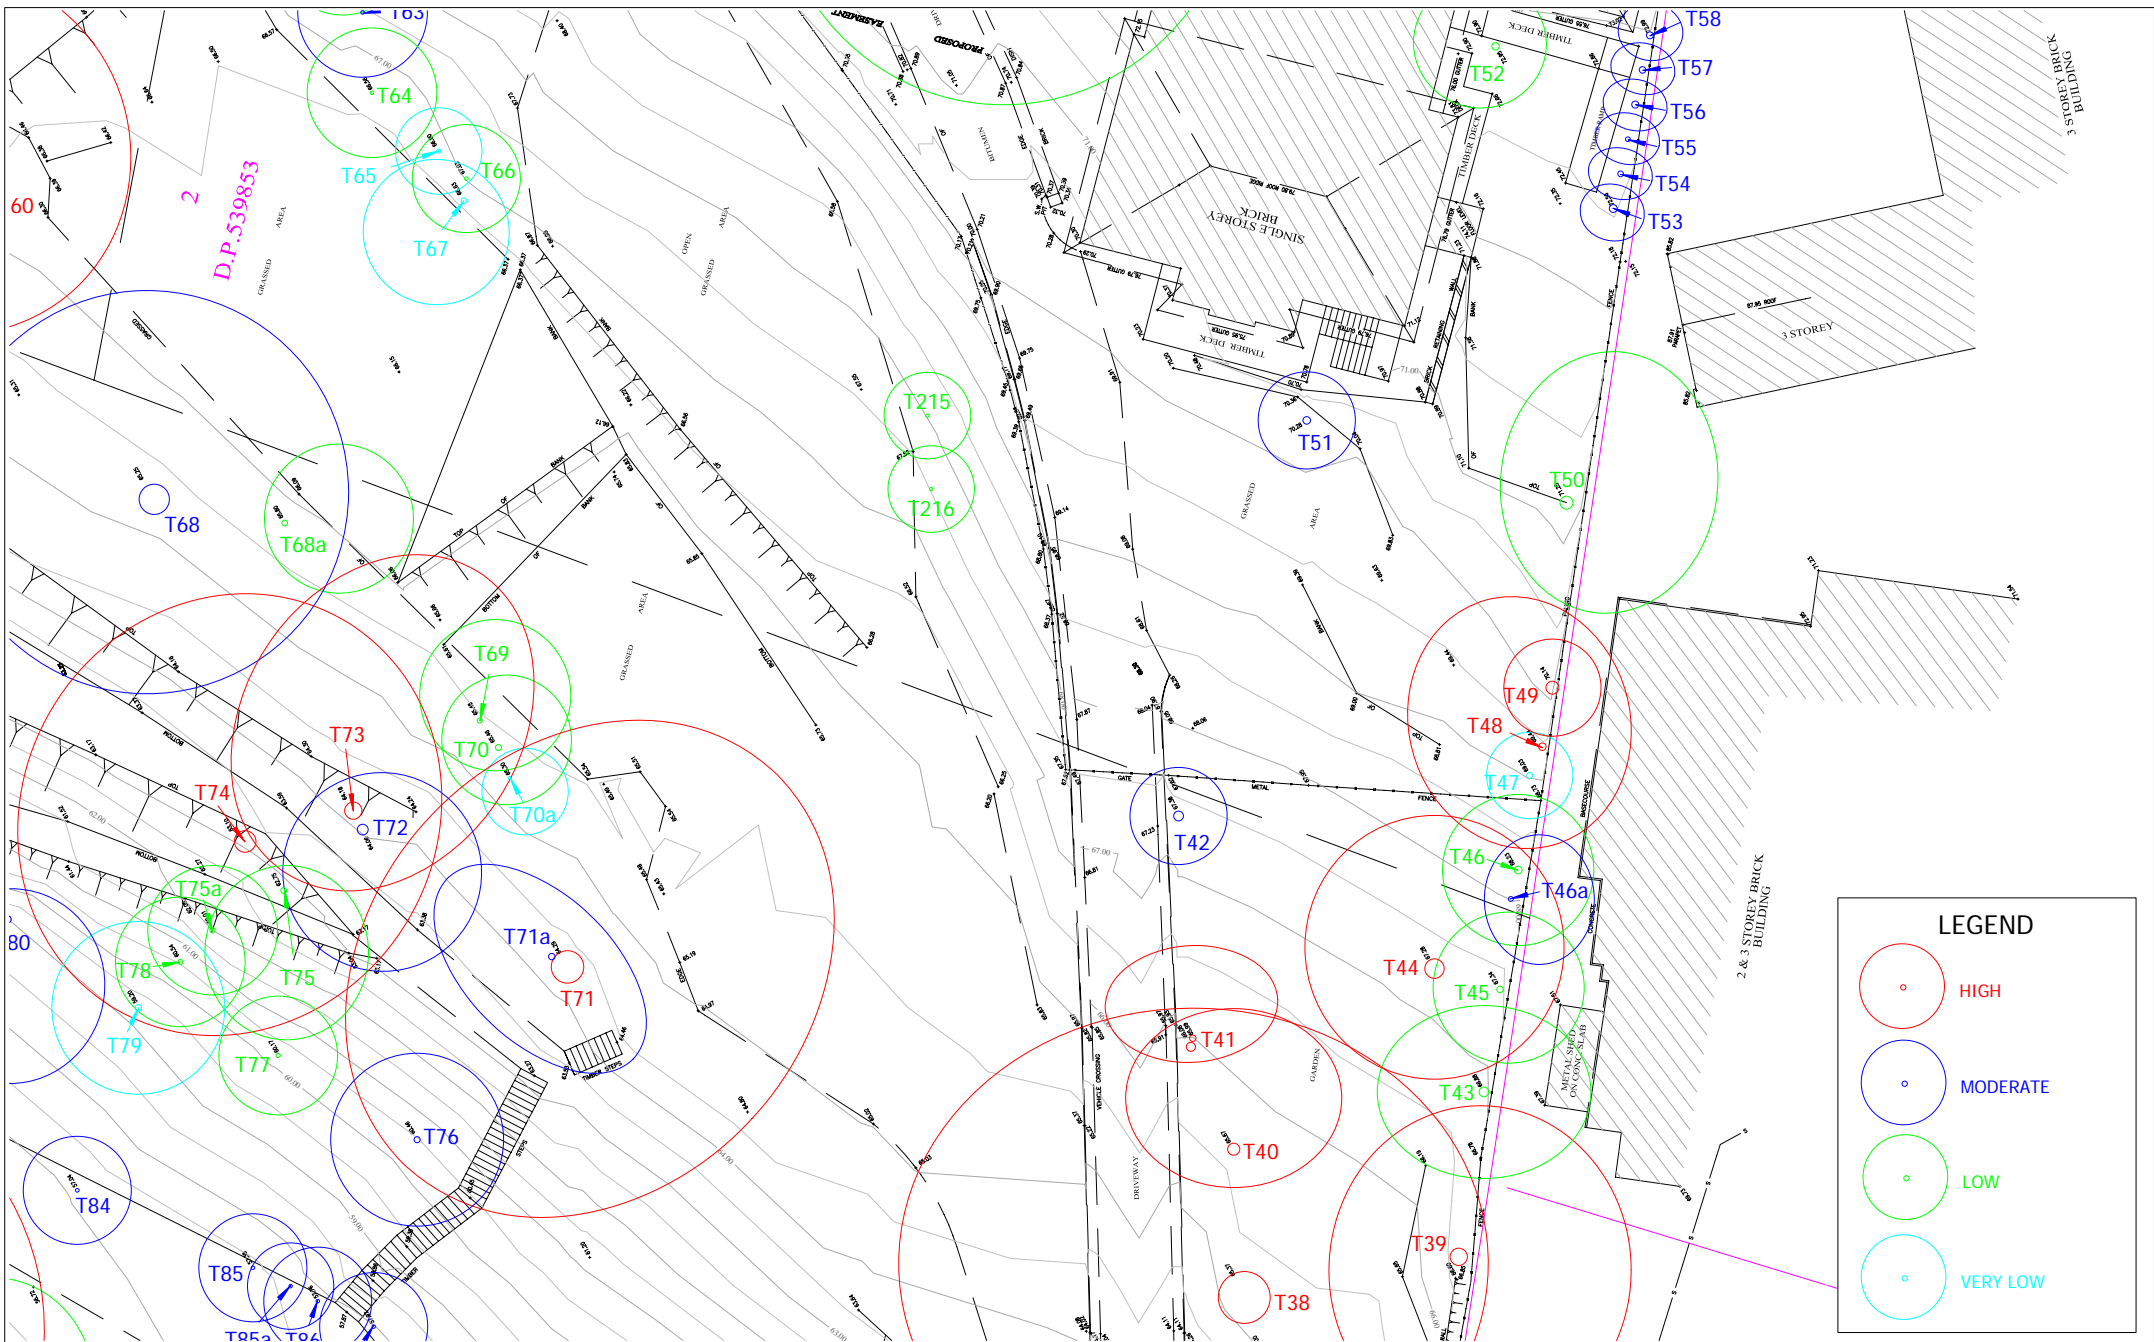


APPENDIX 5
TREE LOCATION PLAN SHOWING
TREE RETENTION VALUES
 Graythwaite
 20 Edward Street, NORTH SYDNEY



Earthscape Horticultural Services
 Arboricultural and Horticultural Consultants
 PO Box 364
 BEROWRA NSW 2081
 Ph: 02 9456 4787
 Fax: 02 9456 5757 e: earthscape@iinet.net.au

Based on the Survey Drawing
 prepared by Rygate & Company Pty Ltd
 Dwg Ref No. 73949
 Dated 3rd February 2010

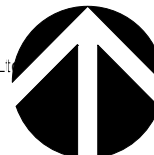

DWG No. TLP 7155 SHEET 6

DATE: 19/10/2011




LEGEND

 **HIGH**
 **MODERATE**
 **LOW**
 **VERY LOW**


APPENDIX 5
TREE LOCATION PLAN SHOWING
TREE RETENTION VALUES
 Graythwaite
 20 Edward Street, NORTH SYDNEY


Earthscape Horticultural Services
 Arboricultural and Horticultural Consultants
 PO Box 364
 BEROWRA NSW 2081
 Ph: 02 9456 4787
 Fax: 02 9456 5757 e: earthscape@iinet.net.au

Based on the Survey Drawing
 prepared by Rygate & Company Pty Ltd
 Dwg Ref No. 73949
 Dated 3rd February 2010



DWG No. TLP 7155 SHEET 7
DATE: 19/10/2011

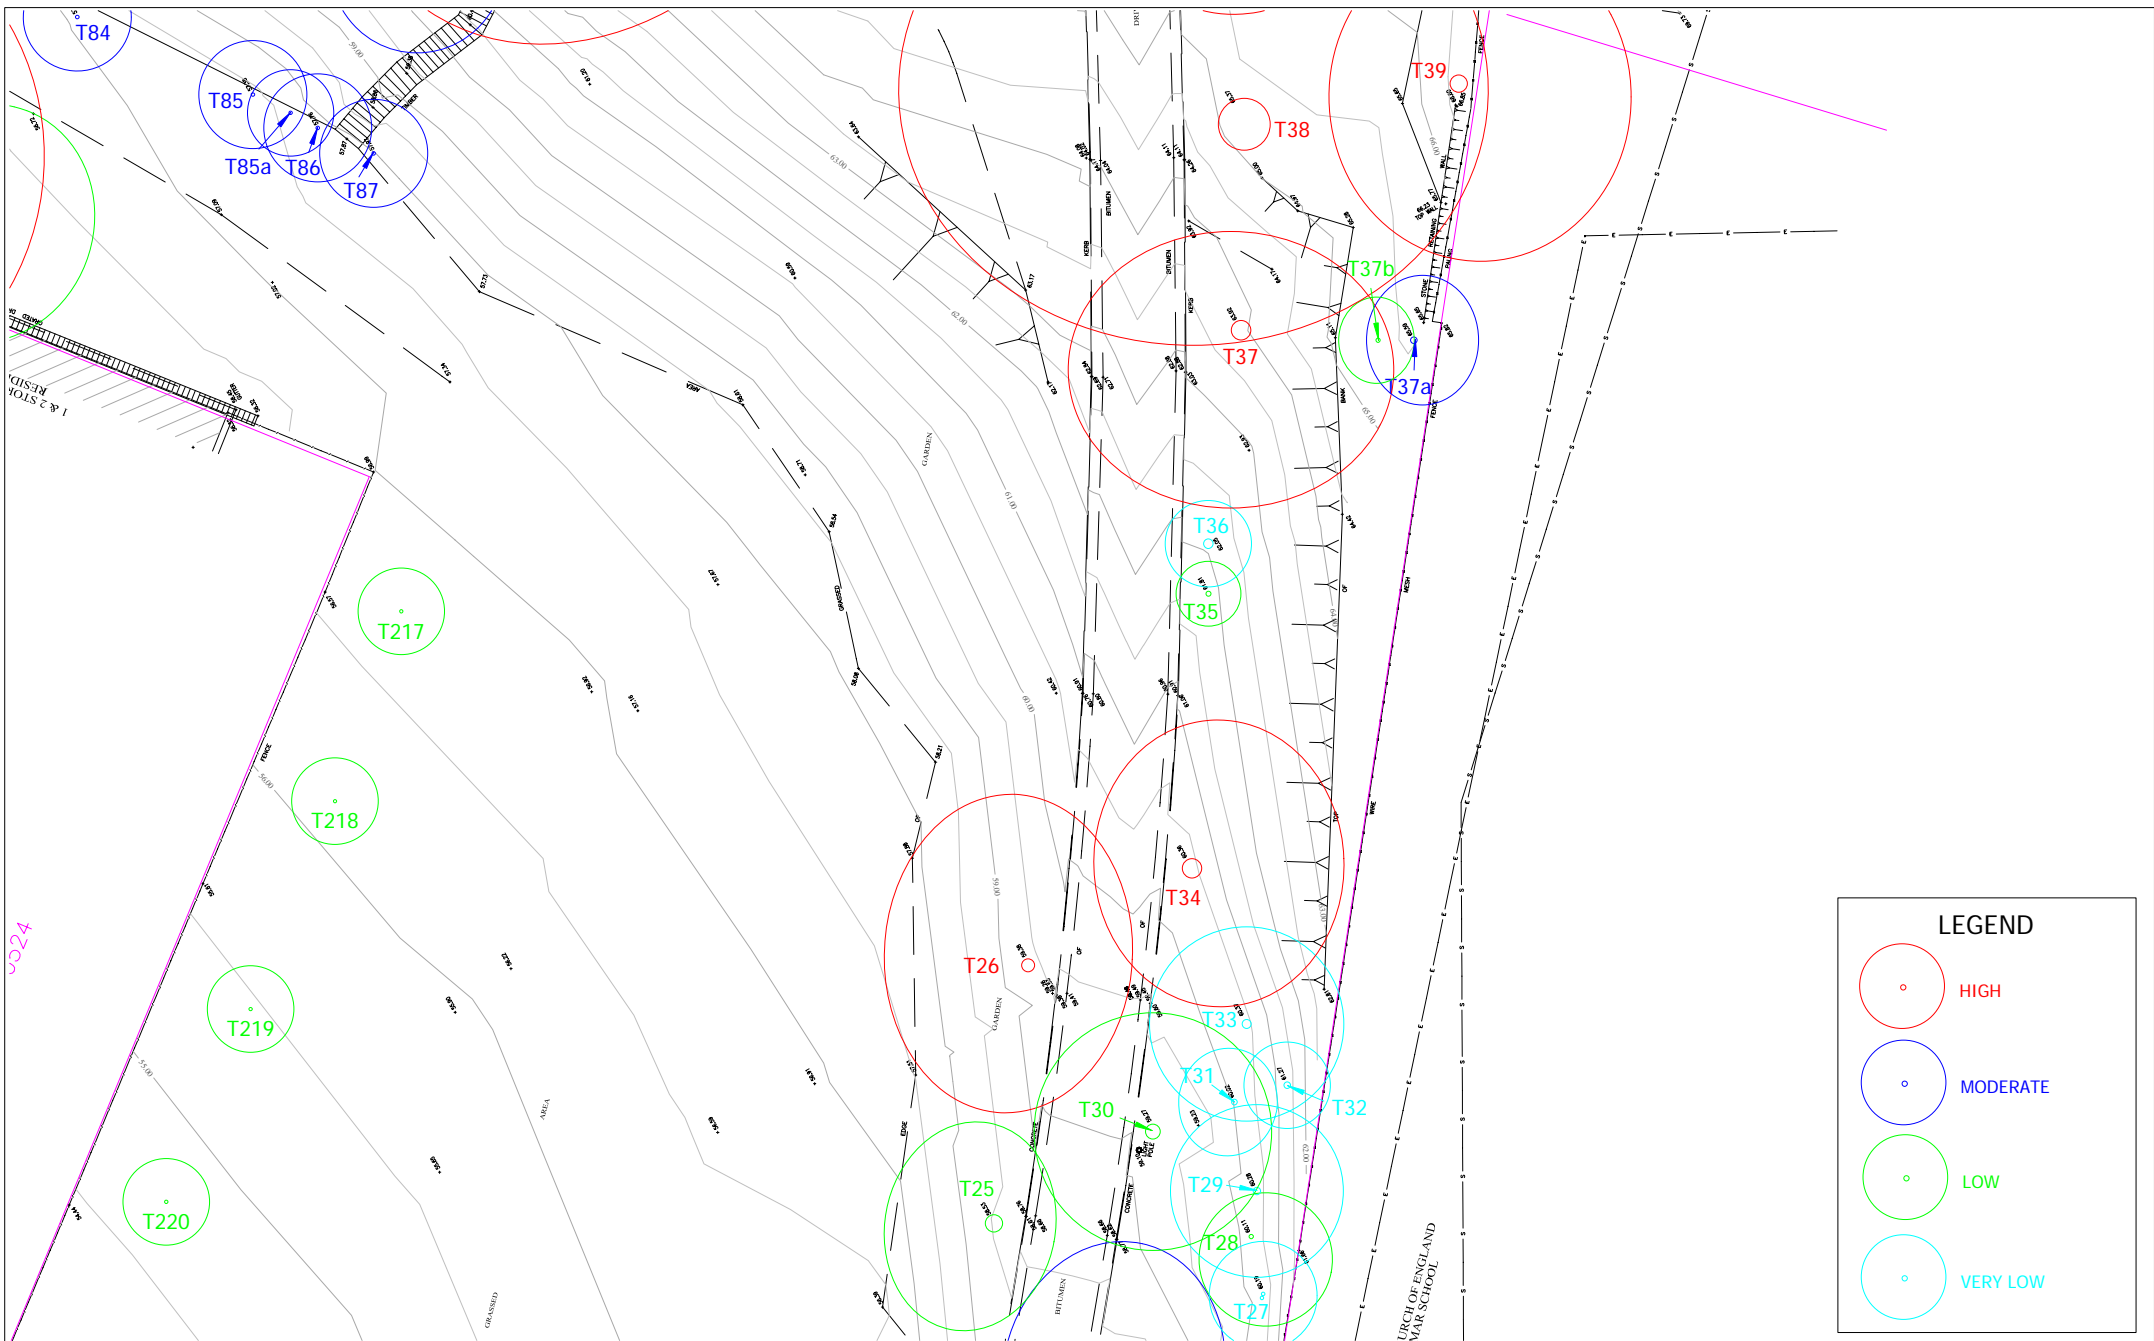


APPENDIX 5
TREE LOCATION PLAN SHOWING
TREE RETENTION VALUES
 Graythwaite
 20 Edward Street, NORTH SYDNEY




Earthscape Horticultural Services
 Arboricultural and Horticultural Consultants
 PO Box 364
 BEROWRA NSW 2081
 Ph: 02 9456 4787
 Fax: 02 9456 5757 e: earthscape@iinet.net.au

Based on the Survey Drawing
 prepared by Rygate & Company Pty Ltd
 Dwg Ref No. 73949
 Dated 3rd February 2010

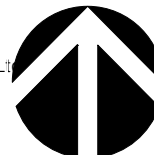

DWG No. TLP 7155 SHEET 8

DATE: 19/10/2011

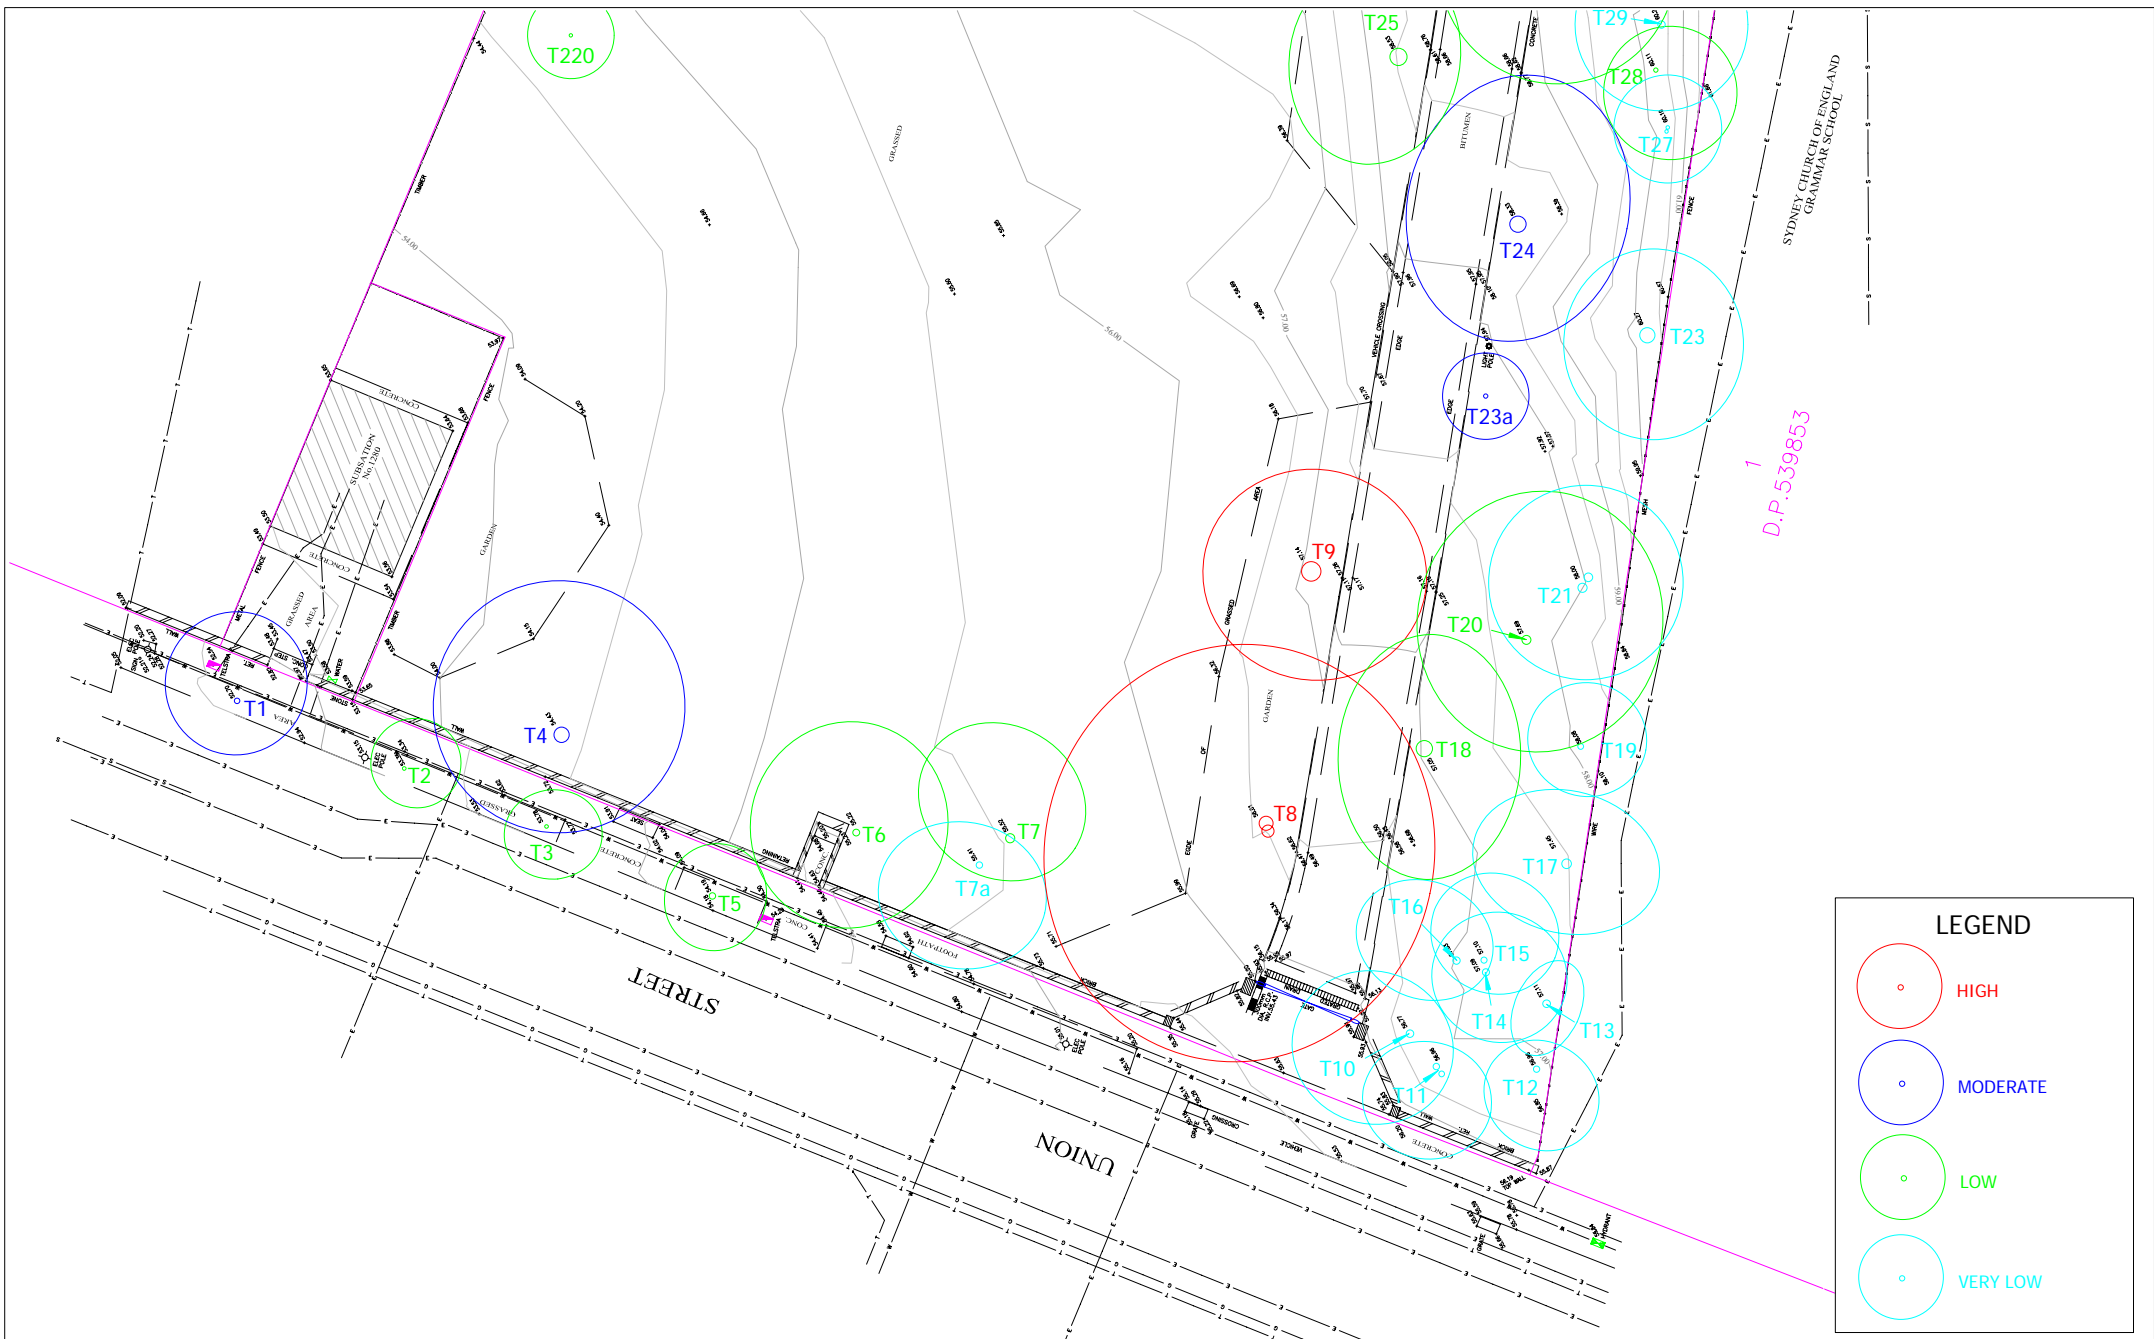


APPENDIX 5
TREE LOCATION PLAN SHOWING
TREE RETENTION VALUES
Graythwaite
20 Edward Street, NORTH SYDNEY





Earthscape Horticultural Services
Arboricultural and Horticultural Consultants
PO Box 364
BEROWRA NSW 2081
Ph: 02 9456 4787
Fax: 02 9456 5757 e: earthscape@iinet.net.au

Based on the Survey Drawing
prepared by Rygate & Company Pty Ltd
Dwg Ref No. 73949
Dated 3rd February 2010

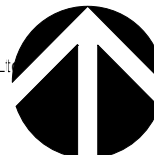

DWG No. TLP 7155 SHEET 9

DATE: 19/10/2011

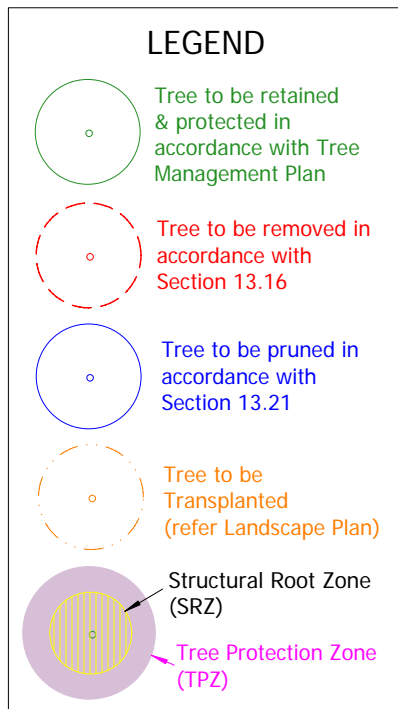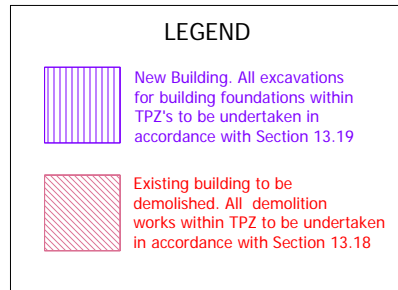

APPENDIX 6
TREE PROTECTION PLAN SHOWING
TREE PROTECTION ZONES
 Graythwaite
 20 Edward Street, NORTH SYDNEY




Earthscape Horticultural Services
 Arboricultural and Horticultural Consultants
 PO Box 364
 BEROWRA NSW 2081
 Ph: 02 9456 4787
 Fax: 02 9456 5757 e: earthscape@iinet.net.au

Based on the Survey Drawing
 prepared by Rygate & Company Pty Ltd
 Dwg Ref No. 73949
 Dated 3rd February 2010

DWG No. T 11_06172 KEY PLAN

DATE: 19/10/2011

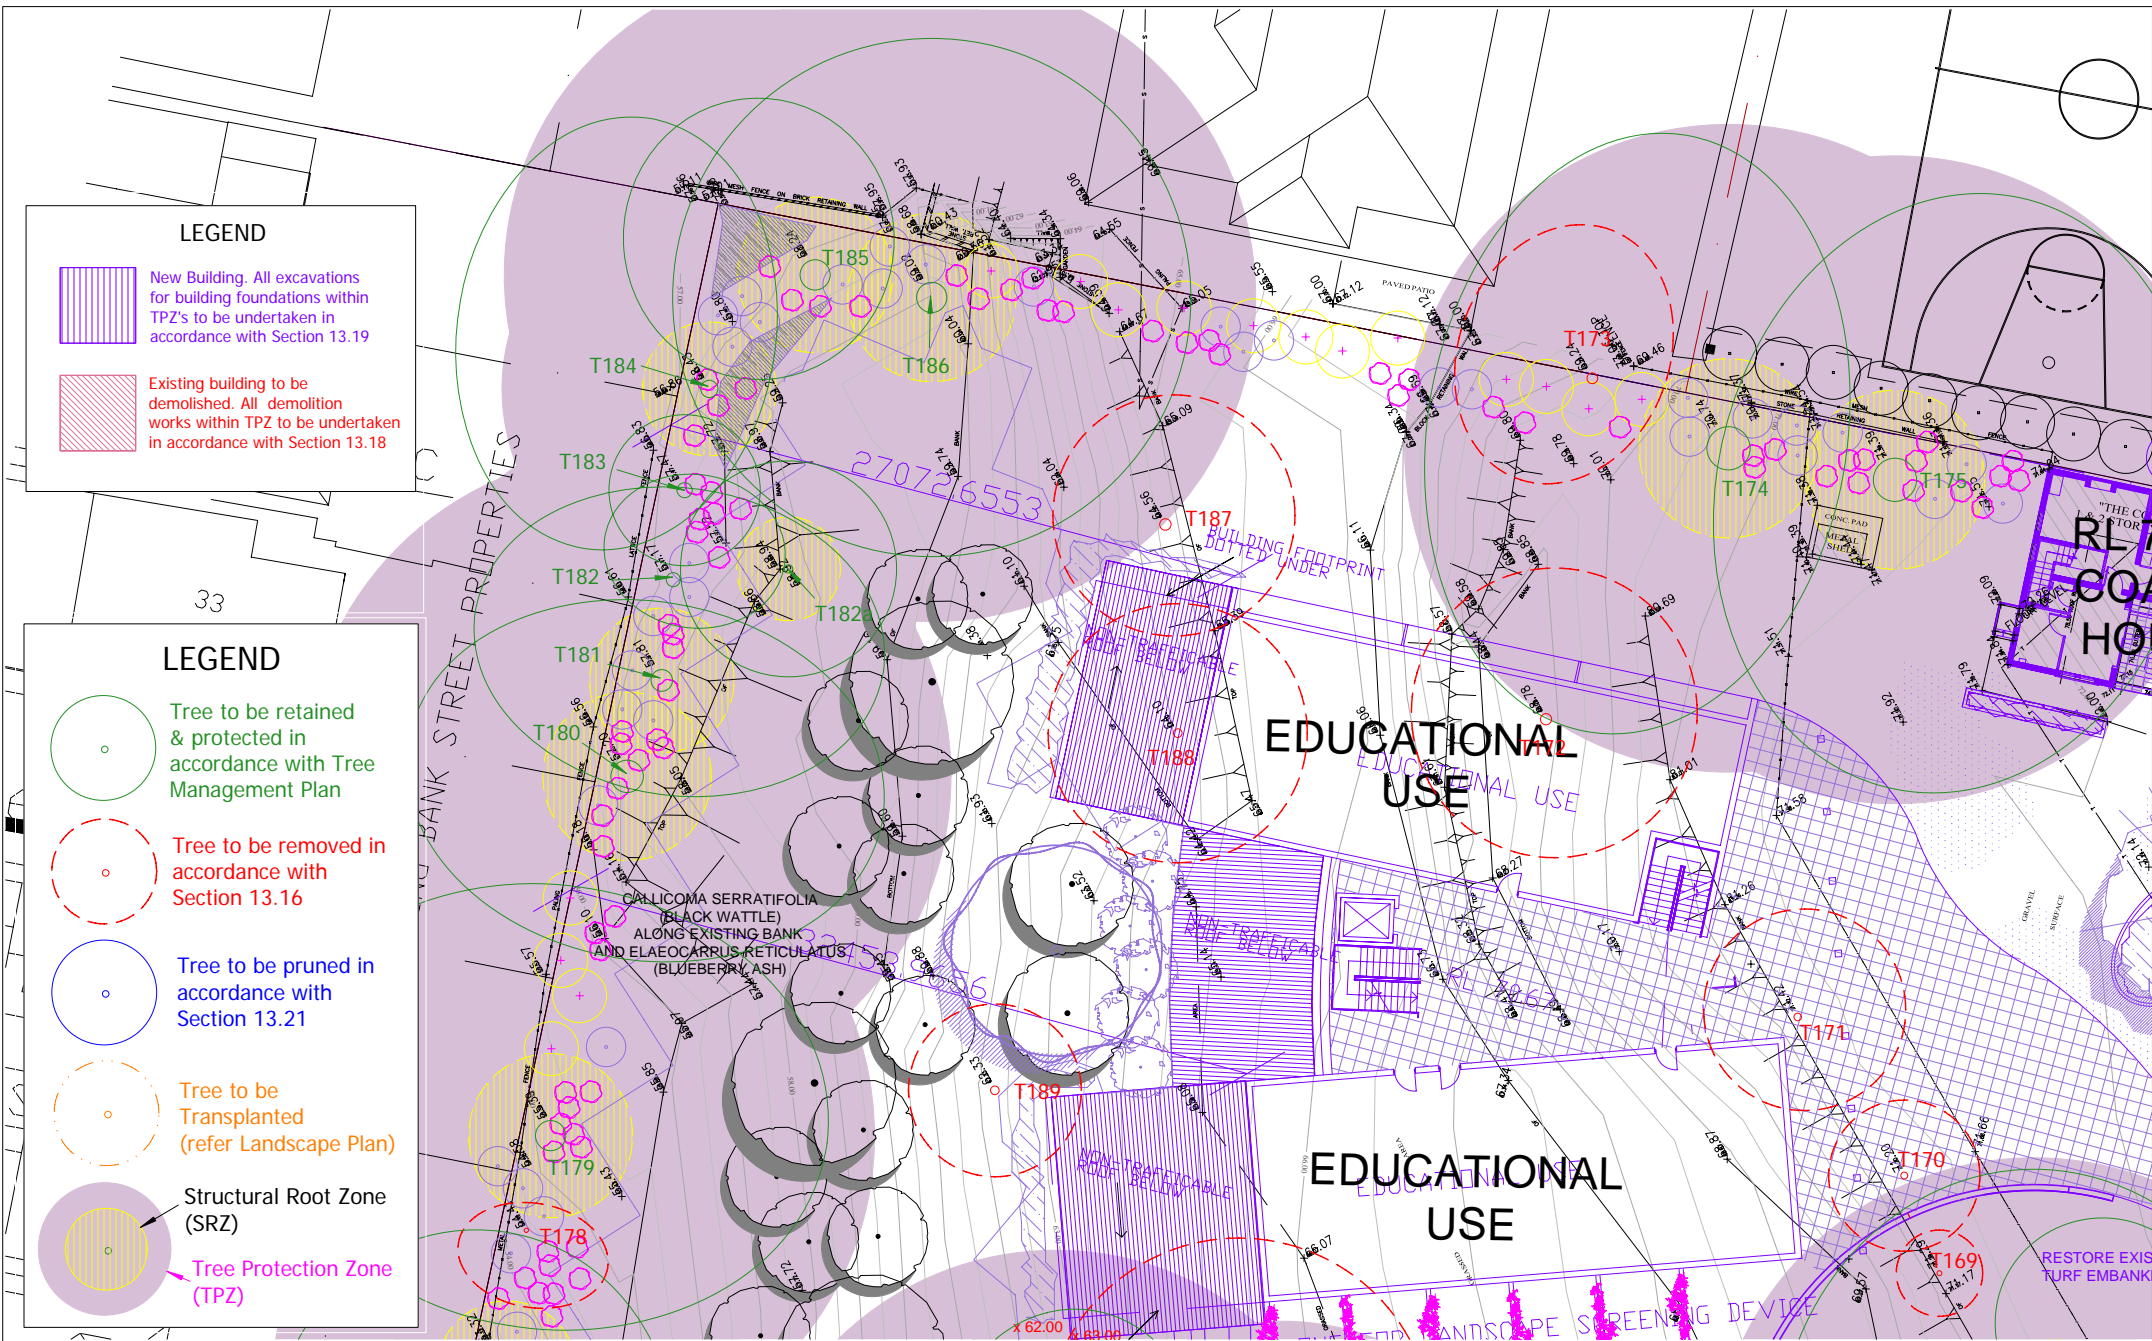


APPENDIX 6
TREE PROTECTION PLAN SHOWING
TREE PROTECTION ZONES
 Graythwaite
 20 Edward Street, NORTH SYDNEY




Earthscape Horticultural Services
 Arboricultural and Horticultural Consultants
 PO Box 364
 BEROWRA NSW 2081
 Ph: 02 9456 4787
 Fax: 02 9456 5757 e: earthscape@iinet.net.au

Based on the Survey Drawing
 prepared by Rygate & Company Pty Ltd
 Dwg Ref No. 73949
 Dated 3rd February 2010

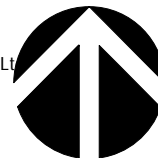

DWG No. T 11_06172 SHEET 1

DATE: 19/10/2011

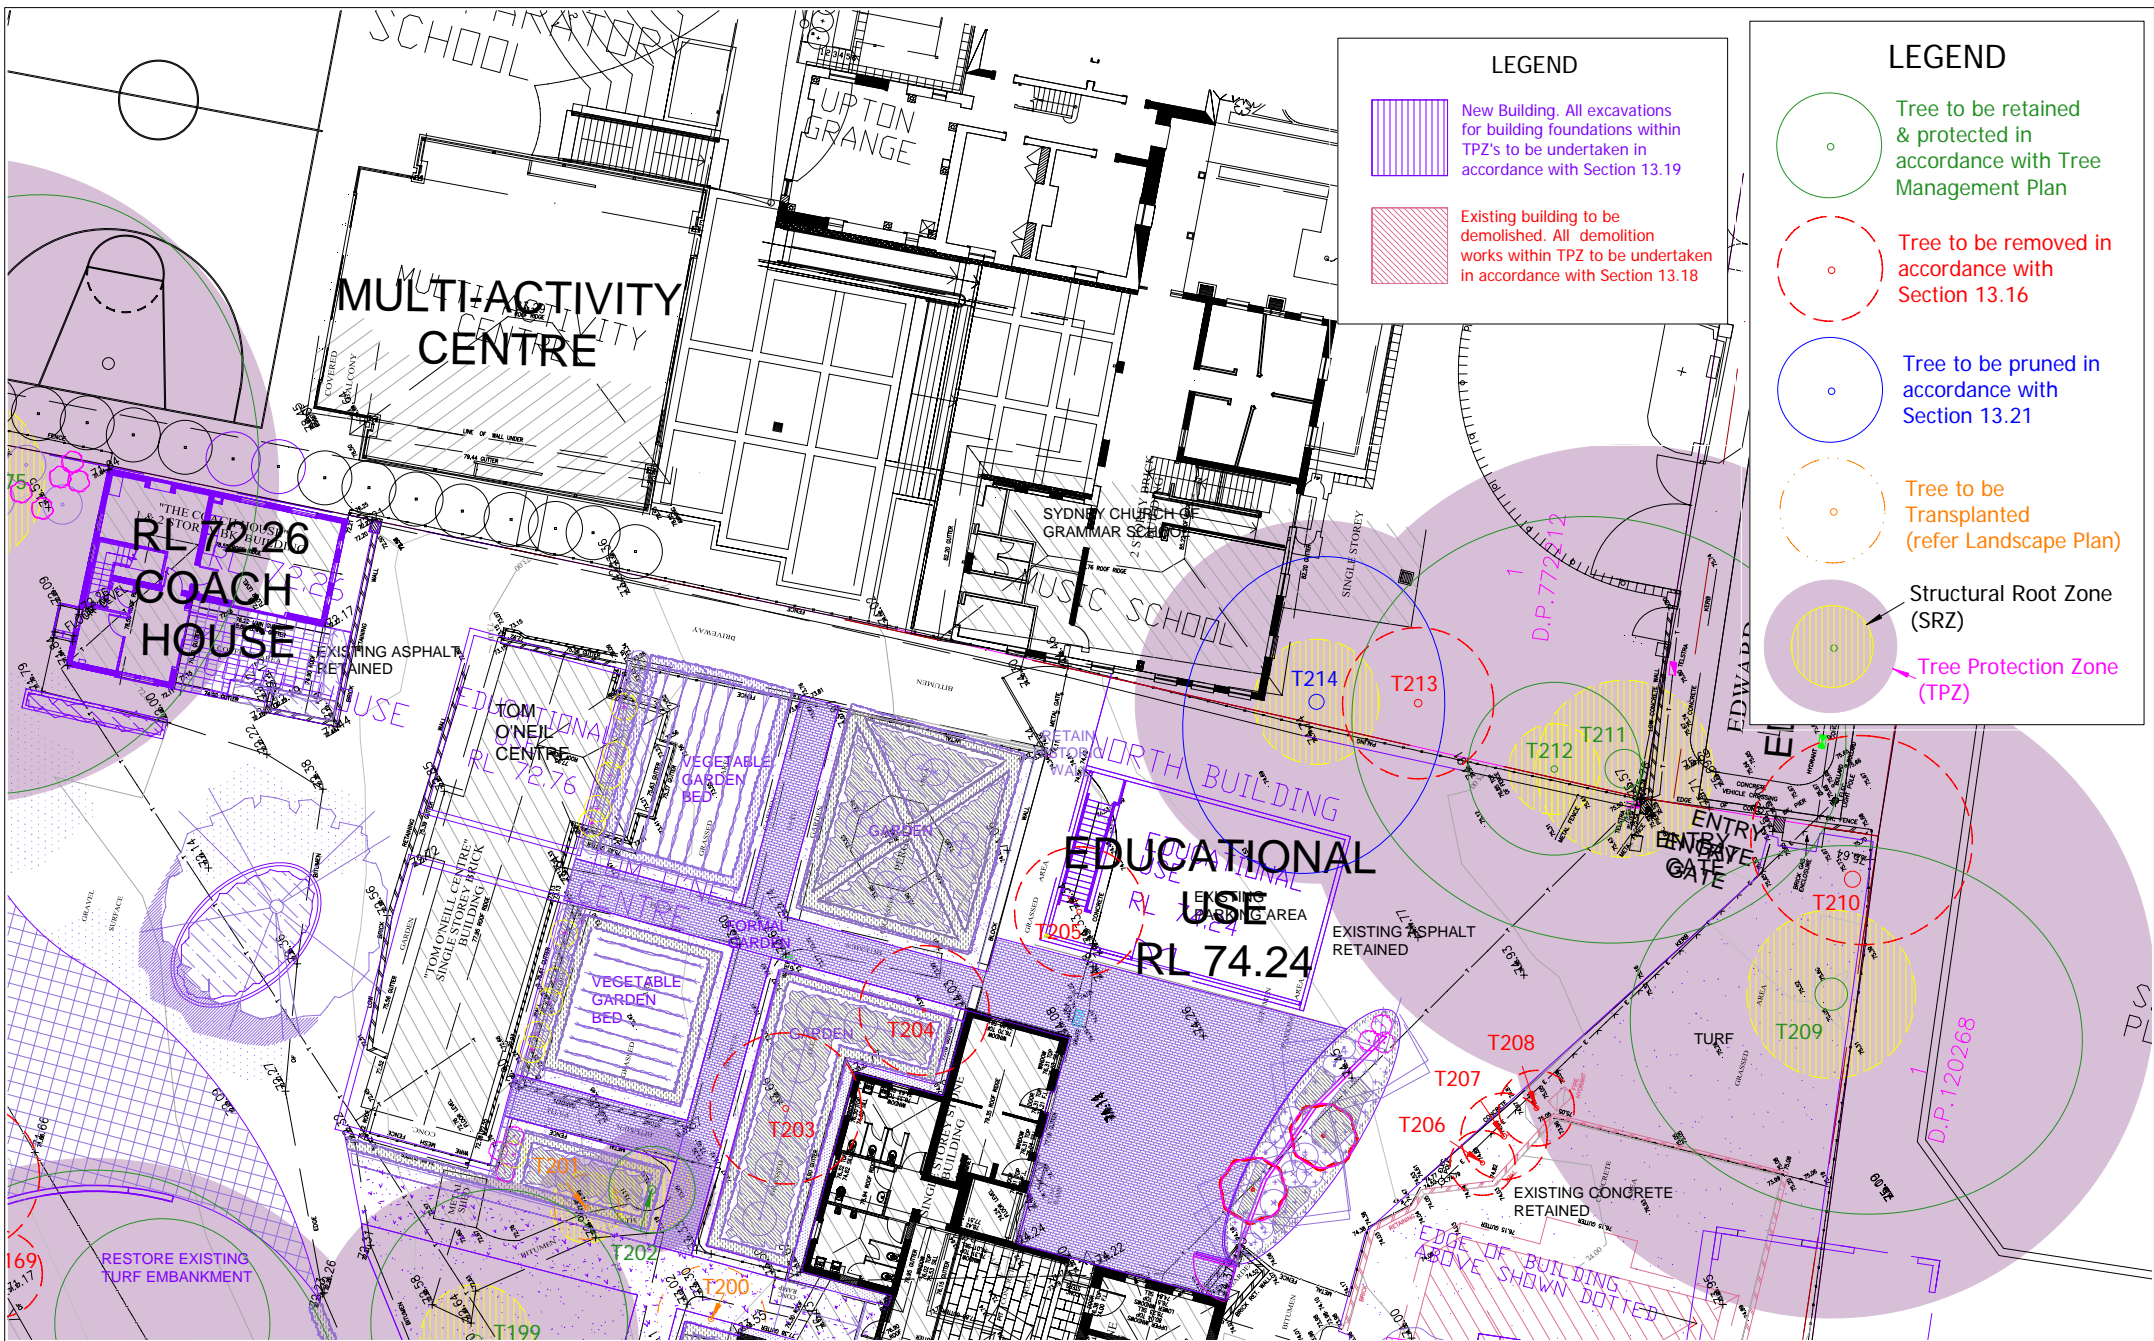


APPENDIX 6
TREE PROTECTION PLAN SHOWING
TREE PROTECTION ZONES
Graythwaite
20 Edward Street, NORTH SYDNEY




Earthscape Horticultural Services
Arboricultural and Horticultural Consultants
PO Box 364
BEROWRA NSW 2081
Ph: 02 9456 4787
Fax: 02 9456 5757 e: earthscape@iinet.net.au

Based on the Survey Drawing
prepared by Rygate & Company Pty Ltd
Dwg Ref No. 73949
Dated 3rd February 2010

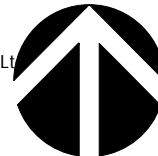

DWG No. T 11_06172 SHEET 2

DATE: 19/10/2011

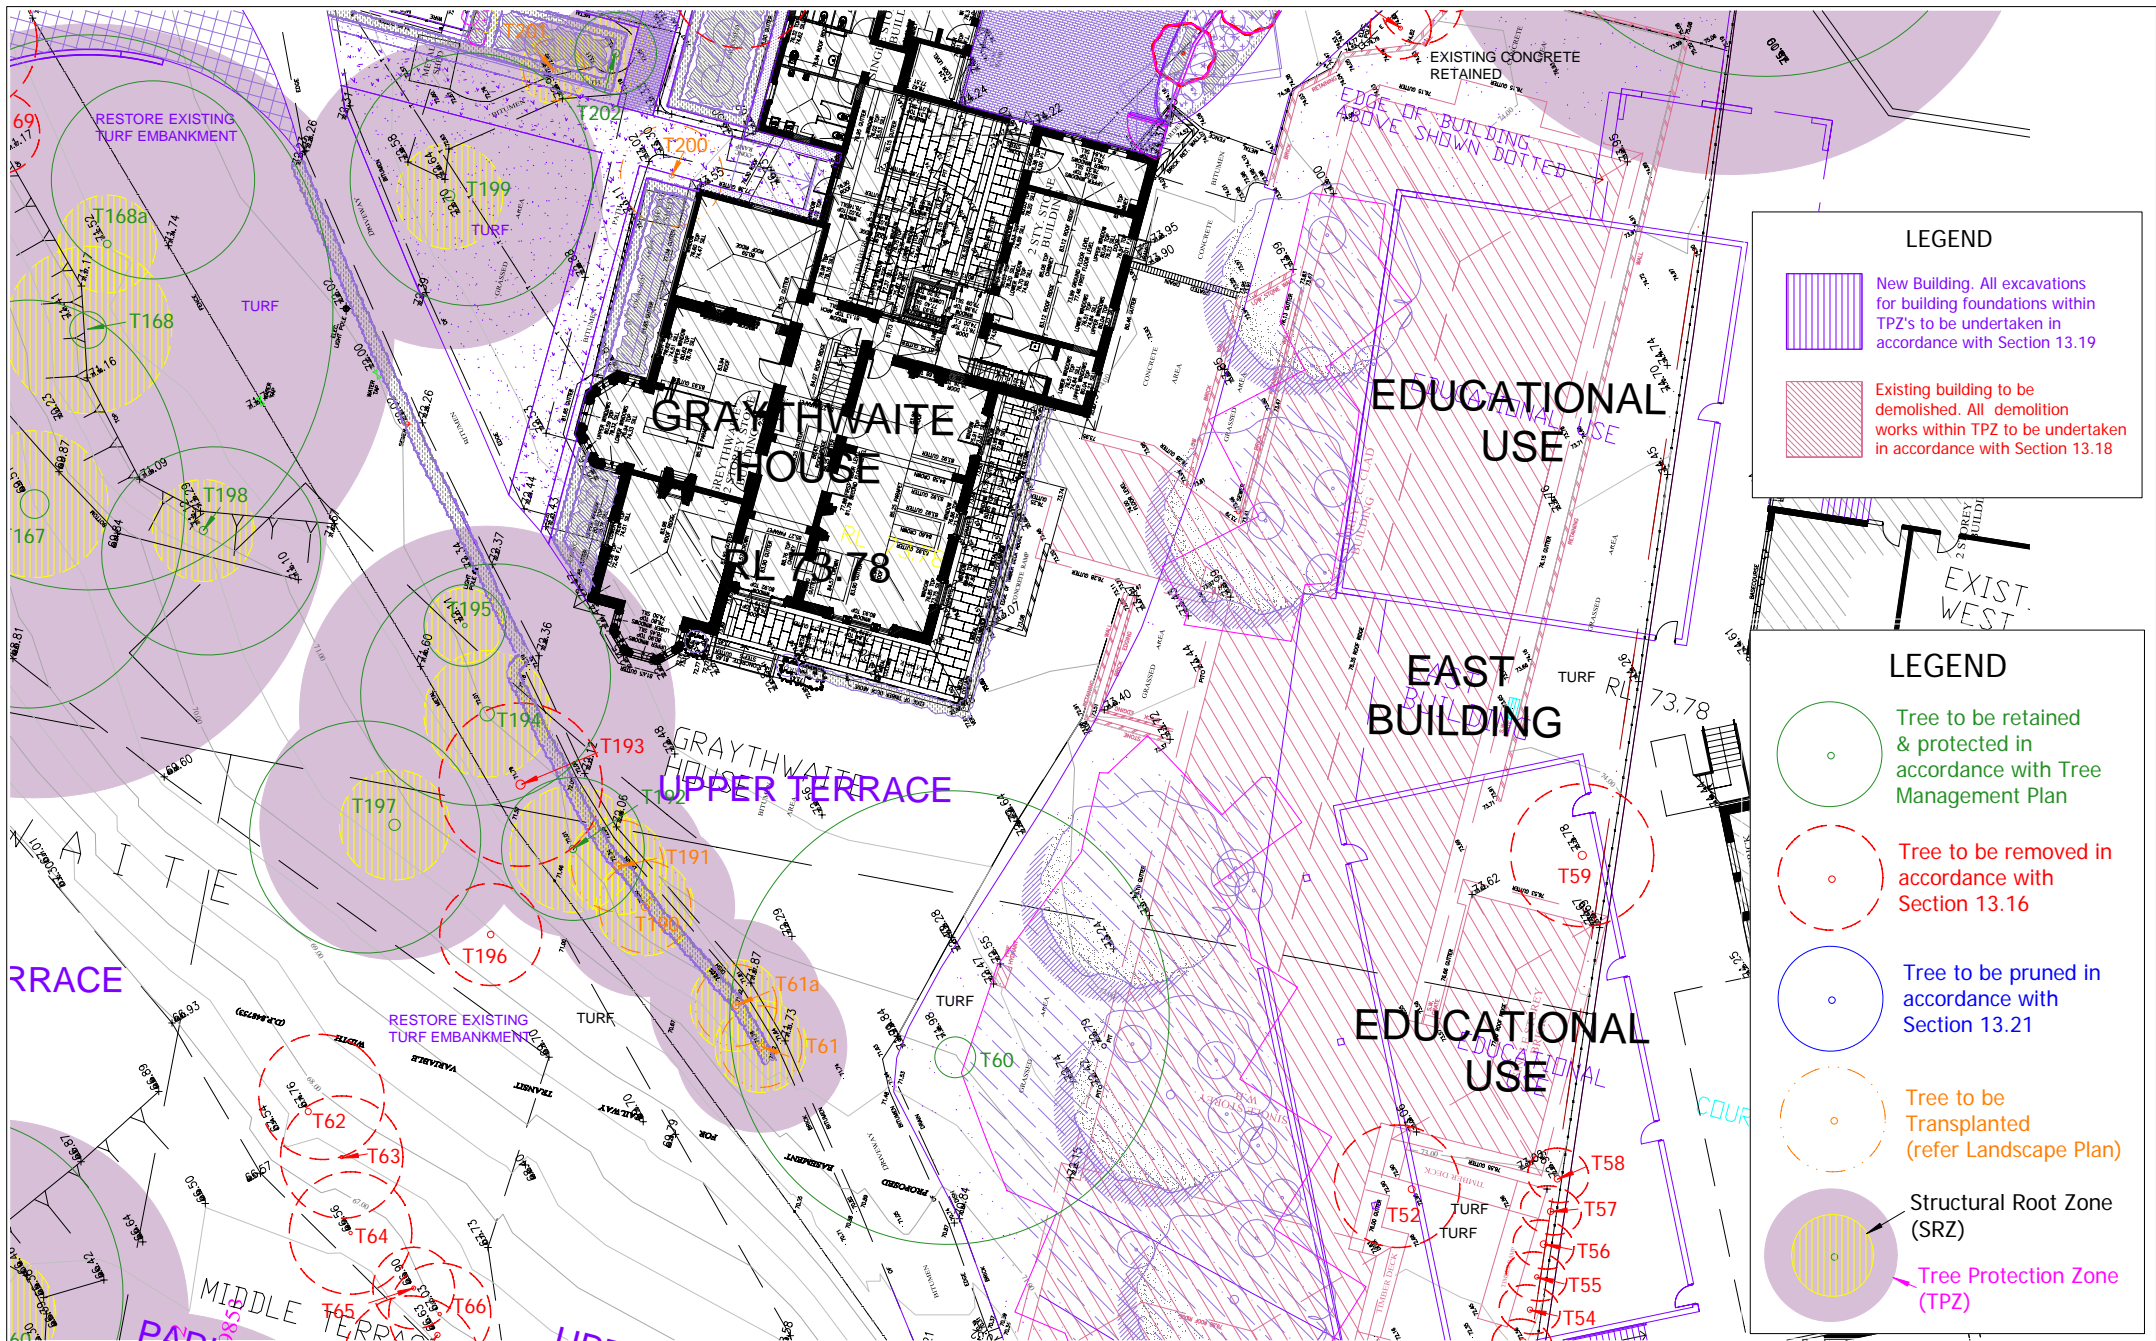


APPENDIX 6
 TREE PROTECTION PLAN SHOWING
 TREE PROTECTION ZONES
 Graythwaite
 20 Edward Street, NORTH SYDNEY






Earthscape Horticultural Services
 Arboricultural and Horticultural Consultants
 PO Box 364
 BEROWRA NSW 2081
 Ph: 02 9456 4787
 Fax: 02 9456 5757 e: earthscape@iinet.net.au

Based on the Survey Drawing
 prepared by Rygate & Company Pty Ltd
 Dwg Ref No. 73949
 Dated 3rd February 2010

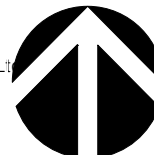


DWG No. T 11_06172 SHEET 4

DATE: 19/10/2011

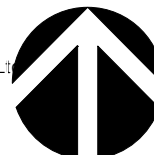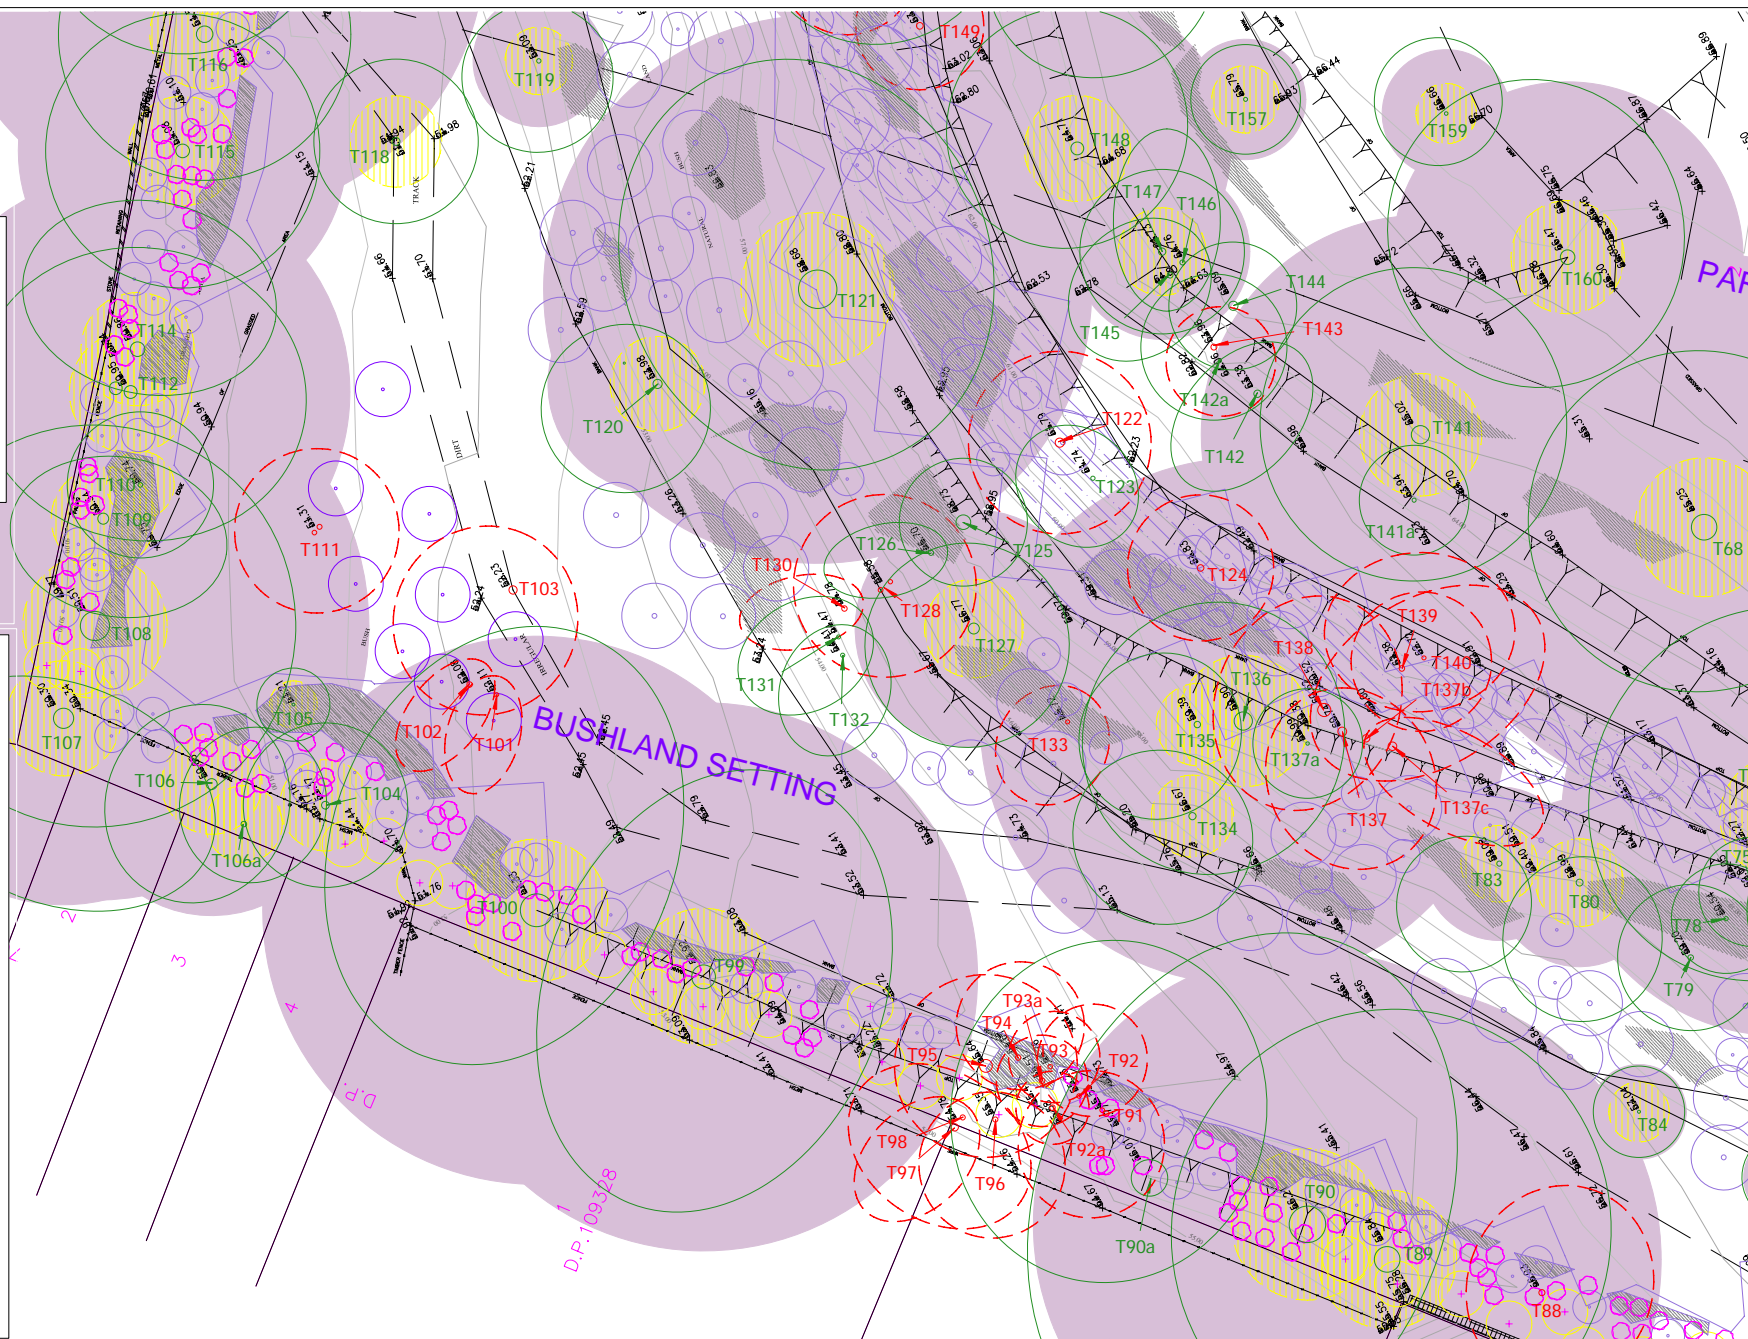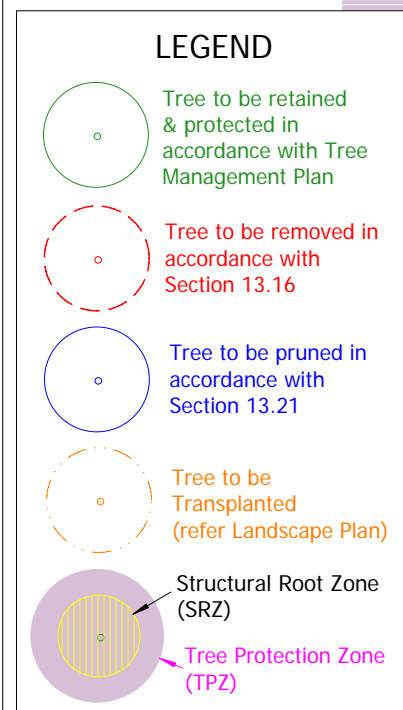

DATE: 19/10/2011

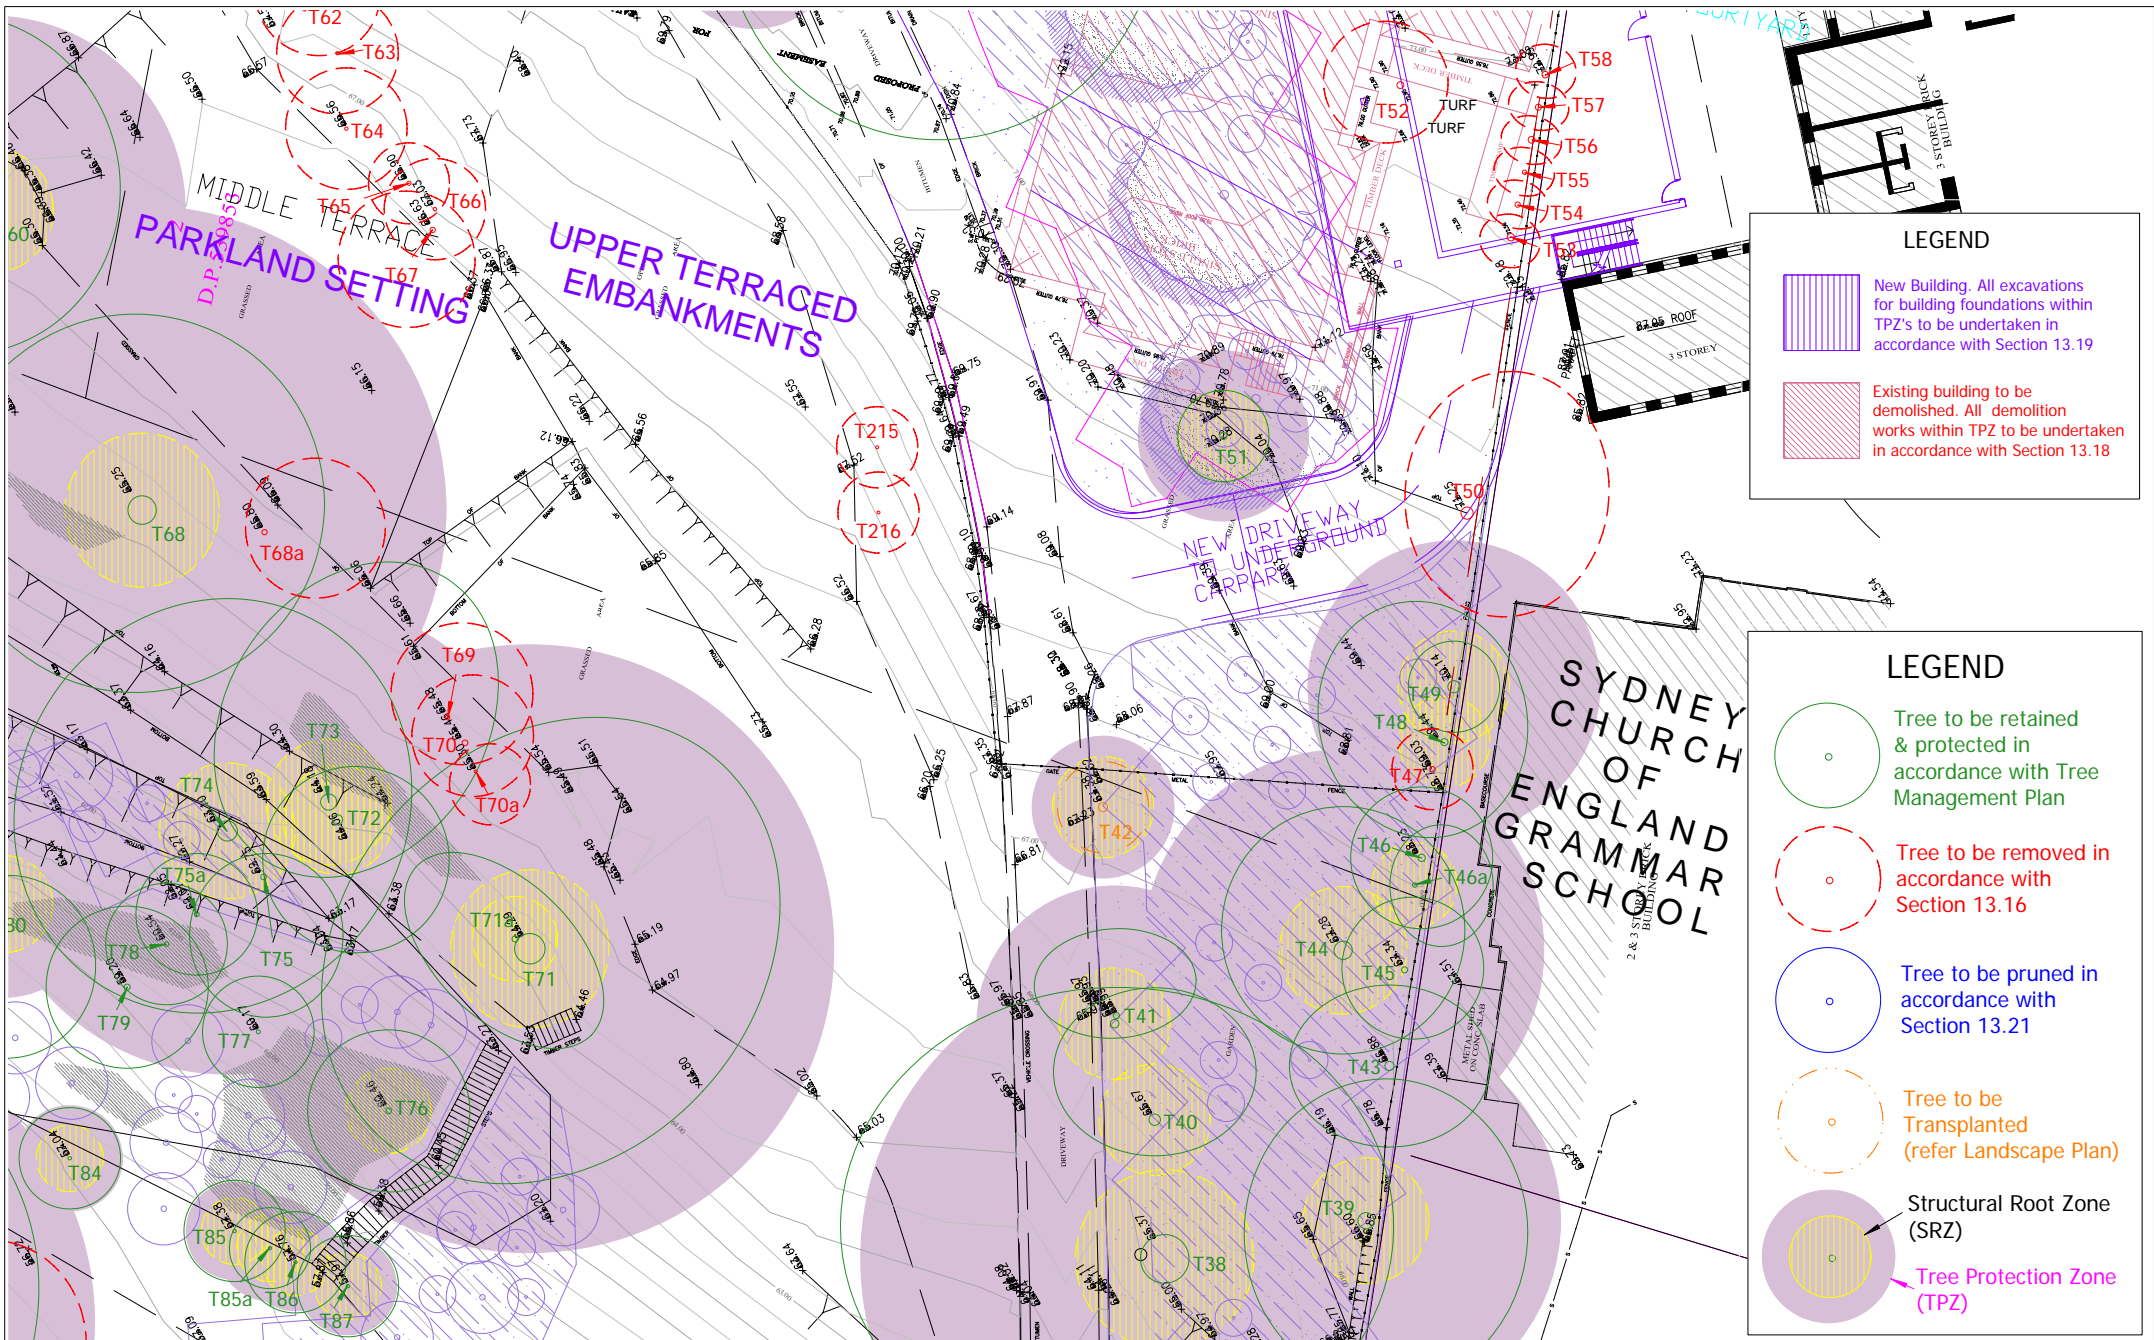


APPENDIX 6
TREE PROTECTION PLAN SHOWING
TREE PROTECTION ZONES
 Graythwaite
 20 Edward Street, NORTH SYDNEY



Earthscape Horticultural Services
 Arboricultural and Horticultural Consultants
 PO Box 364
 BEROWRA NSW 2081
 Ph: 02 9456 4787
 Fax: 02 9456 5757 e: earthscape@iinet.net.au


Based on the Survey Drawing
 prepared by Rygate & Company Pty Ltd
 Dwg Ref No. 73949
 Dated 3rd February 2010

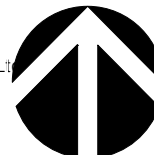


DWG No. T 11_06172 SHEET 6

DATE: 19/10/2011

LEGEND

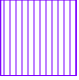


New Building. All excavations for building foundations within TPZ's to be undertaken in accordance with Section 13.19




Existing building to be demolished. All demolition works within TPZ to be undertaken in accordance with Section 13.18


LEGEND

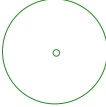


Tree to be retained & protected in accordance with Tree Management Plan




Tree to be removed in accordance with Section 13.16

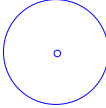

Tree to be pruned in accordance with Section 13.21



Tree to be Transplanted (refer Landscape Plan)

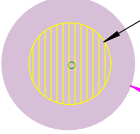

Structural Root Zone (SRZ)


Tree Protection Zone (TPZ)

APPENDIX 6
TREE PROTECTION PLAN SHOWING
TREE PROTECTION ZONES
 Graythwaite
 20 Edward Street, NORTH SYDNEY




Earthscape Horticultural Services
 Arboricultural and Horticultural Consultants
 PO Box 364
 BEROWRA NSW 2081
 Ph: 02 9456 4787
 Fax: 02 9456 5757 e: earthscape@iinet.net.au


Based on the Survey Drawing
 prepared by Rygate & Company Pty Ltd
 Dwg Ref No. 73949
 Dated 3rd February 2010

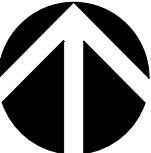

DWG No. T 11_06172 SHEET 7

DATE: 19/10/2011

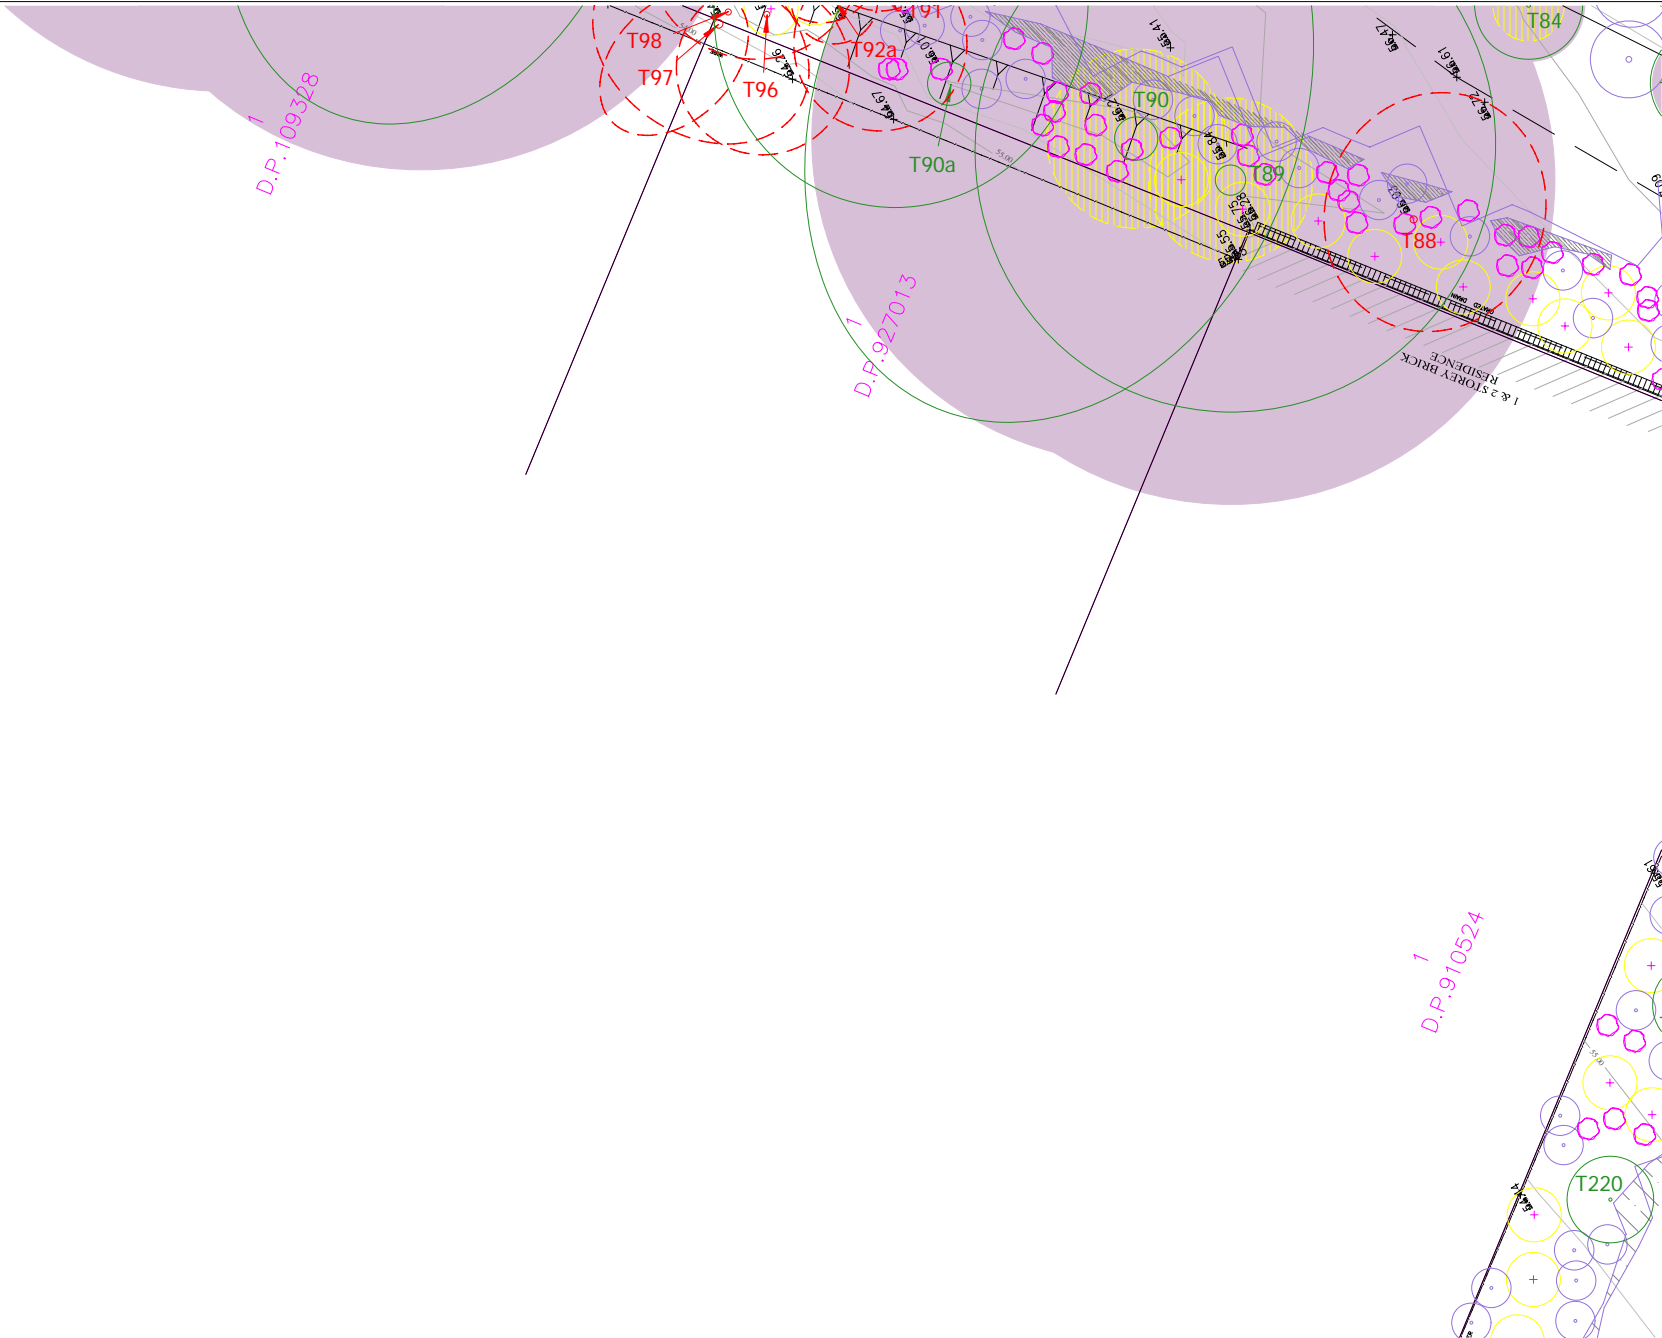

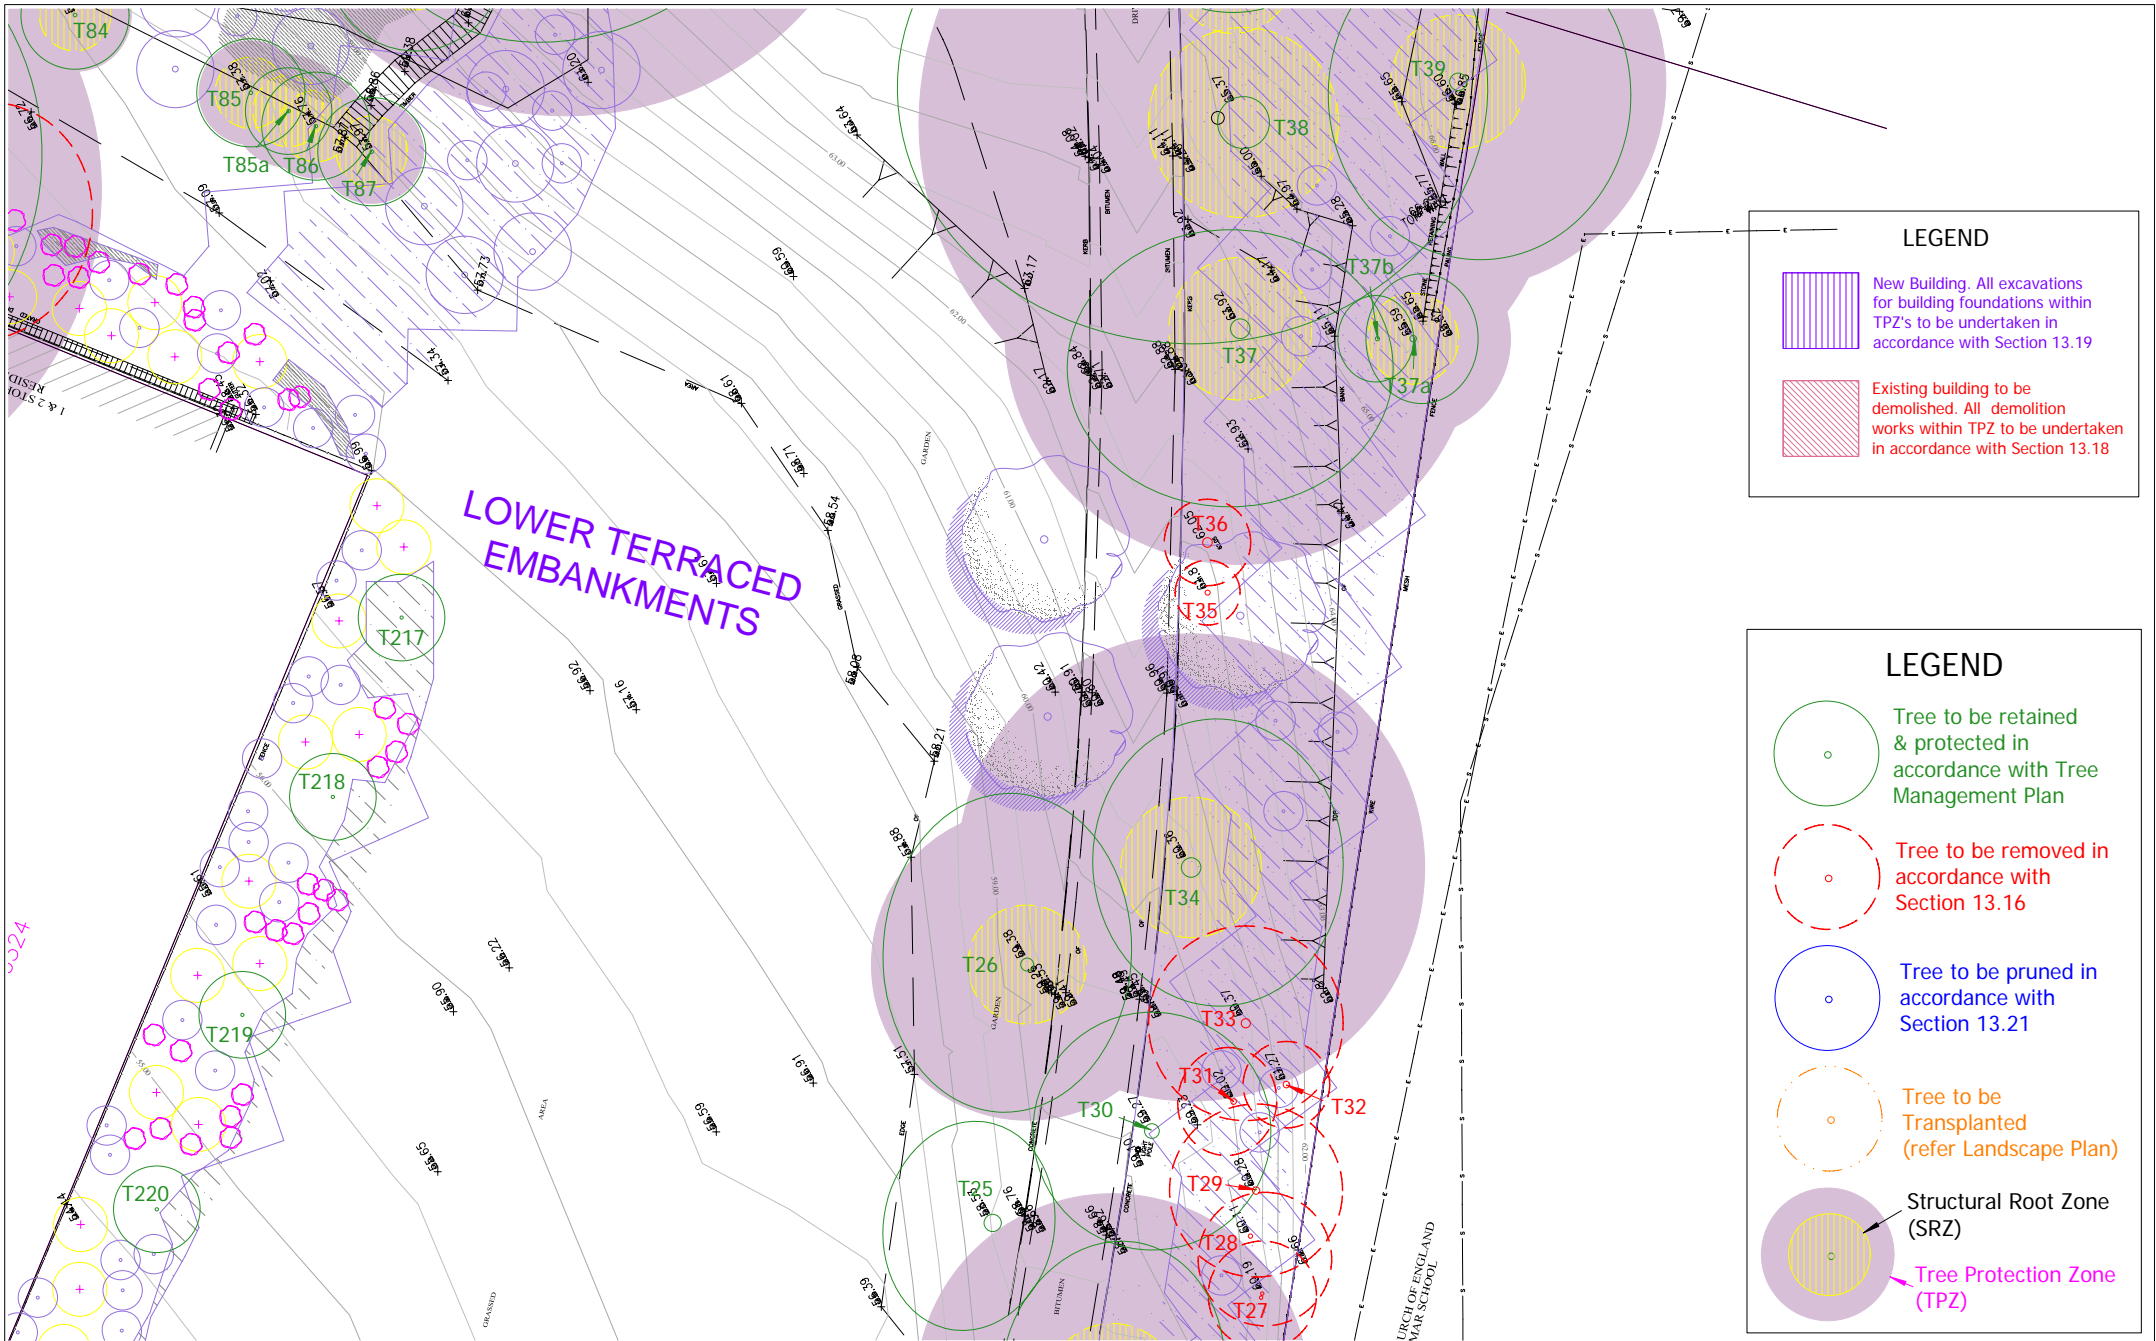


APPENDIX 6
TREE PROTECTION PLAN SHOWING
TREE PROTECTION ZONES
 Graythwaite
 20 Edward Street, NORTH SYDNEY




Earthscape Horticultural Services
 Arboricultural and Horticultural Consultants
 PO Box 364
 BEROWRA NSW 2081
 Ph: 02 9456 4787
 Fax: 02 9456 5757 e: earthscape@iinet.net.au

Based on the Survey Drawing
 prepared by Rygate & Company Pty Ltd
 Dwg Ref No. 73949
 Dated 3rd February 2010

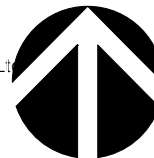

DWG No. T 11_06172 SHEET 8

DATE: 19/10/2011

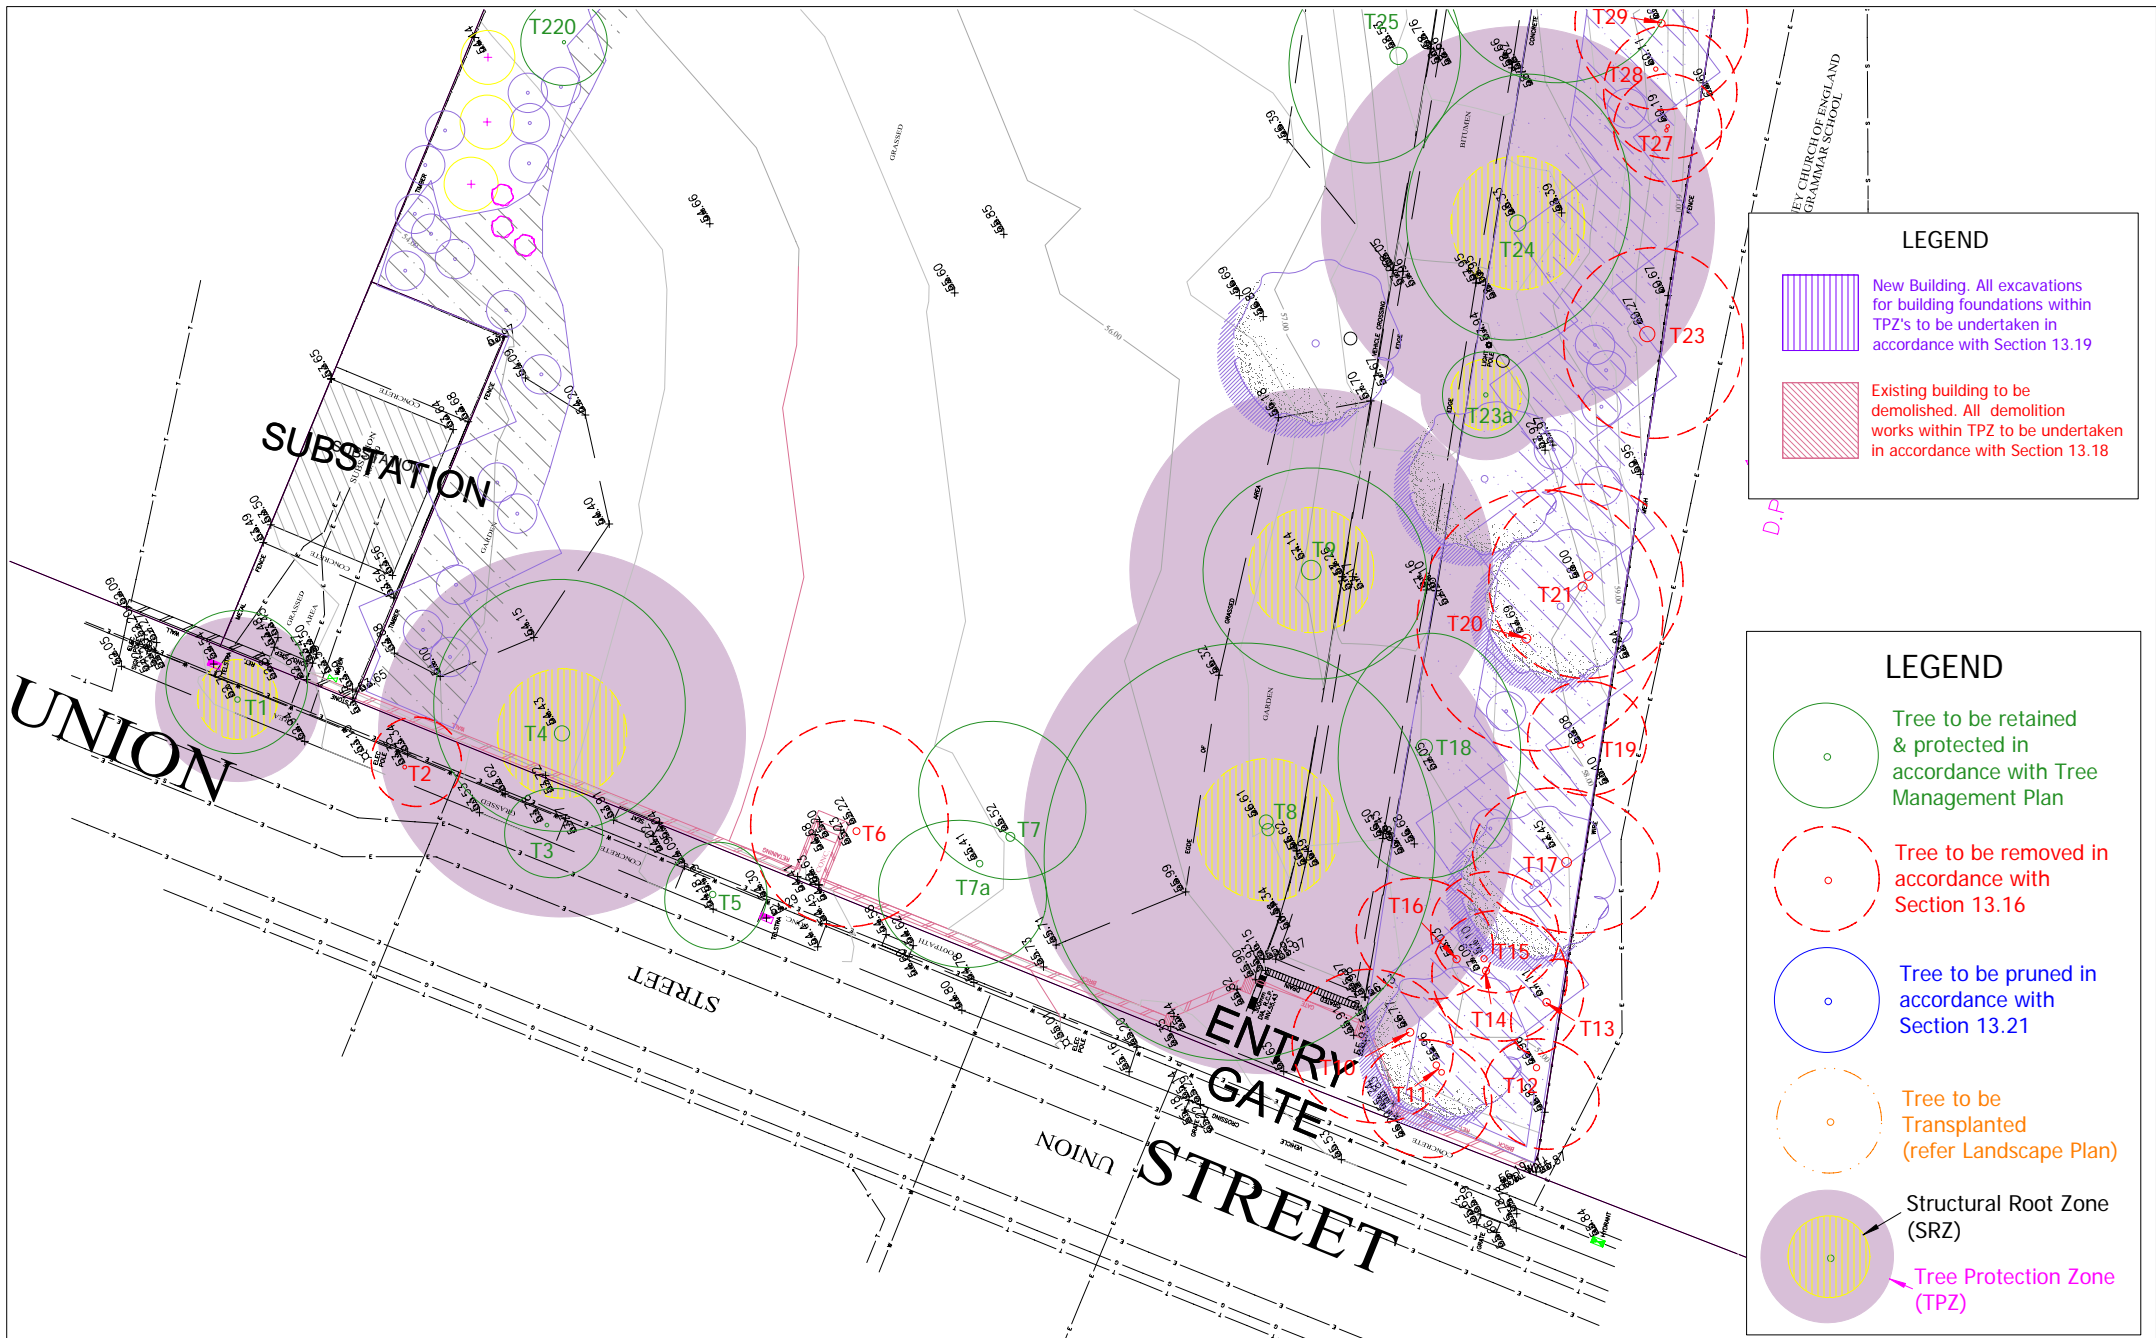


APPENDIX 6
 TREE PROTECTION PLAN SHOWING
 TREE PROTECTION ZONES
 Graythwaite
 20 Edward Street, NORTH SYDNEY



Earthscape Horticultural Services
 Arboricultural and Horticultural Consultants
 PO Box 364
 BEROWRA NSW 2081
 Ph: 02 9456 4787
 Fax: 02 9456 5757 e: earthscape@iinet.net.au

Based on the Survey Drawing
 prepared by Rygate & Company Pty Ltd
 Dwg Ref No. 73949
 Dated 3rd February 2010

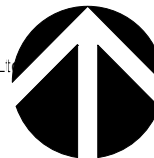

DWG No. T 11_06172 SHEET 9

DATE: 19/10/2011