


Appendix D Master Plan Concept Traffic and Pedestrian Access

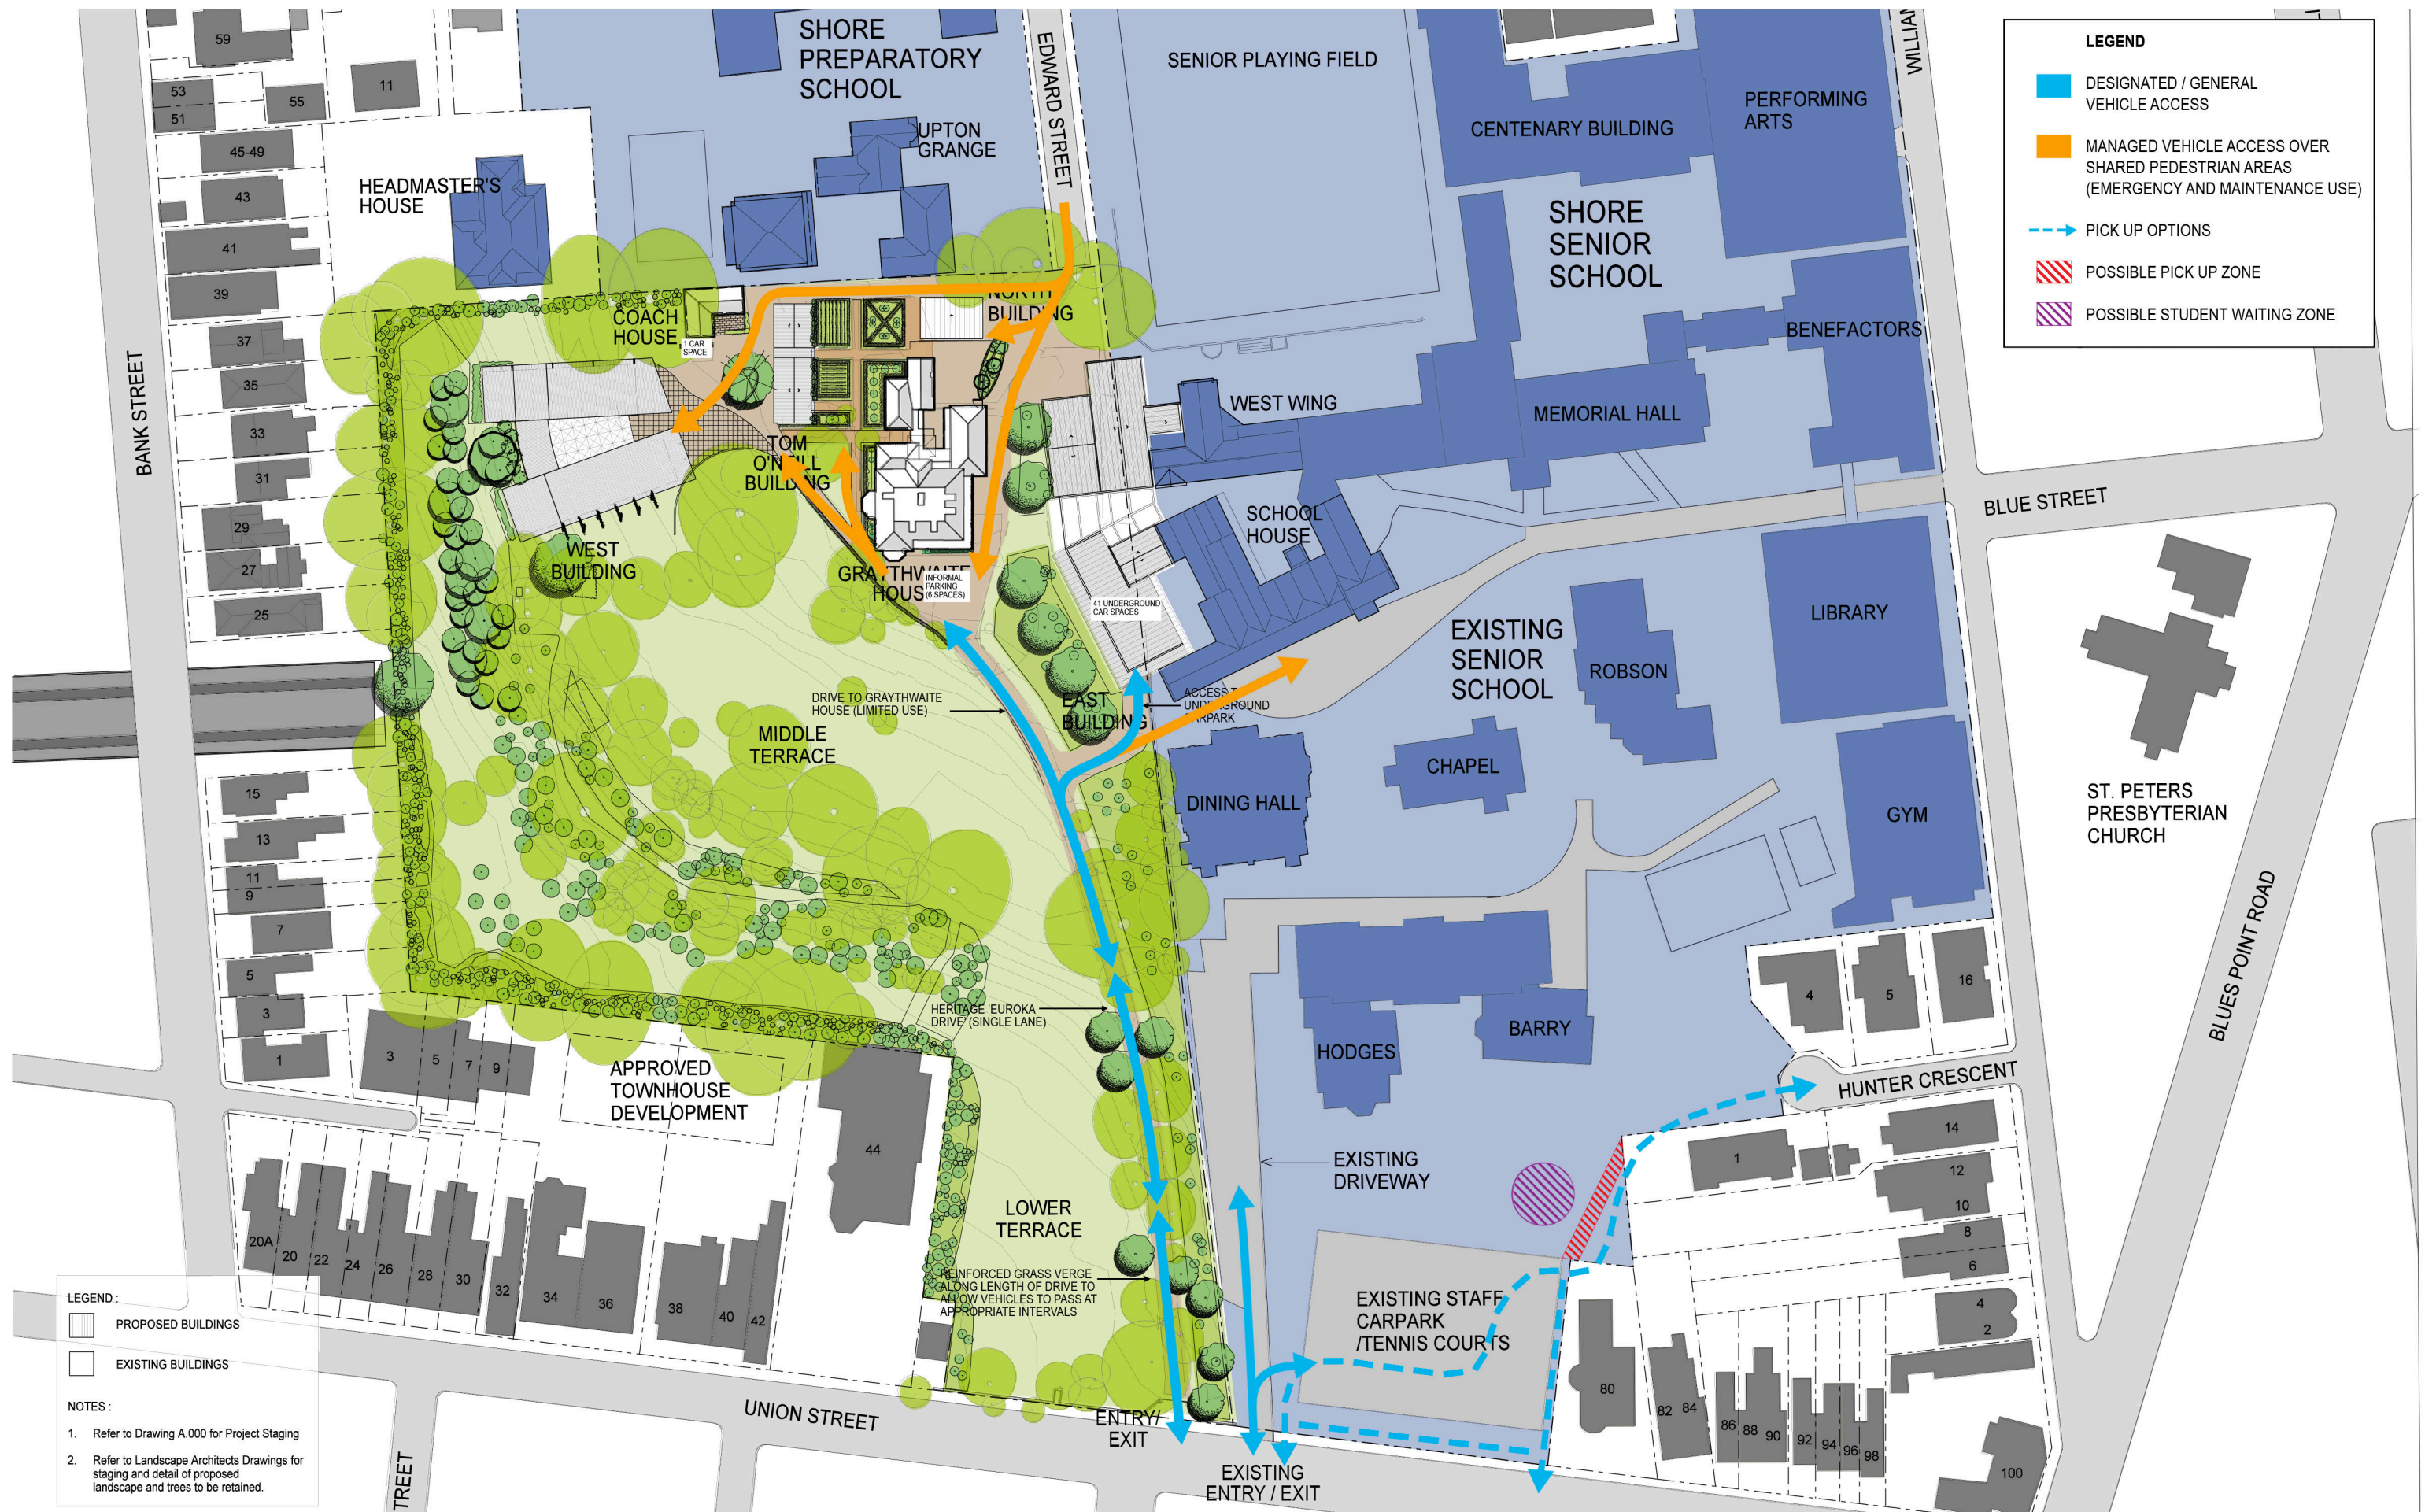

LEGEND

- DESIGNATED / GENERAL VEHICLE ACCESS
- MANAGED VEHICLE ACCESS OVER SHARED PEDESTRIAN AREAS (EMERGENCY AND MAINTENANCE USE)
- PICK UP OPTIONS
- POSSIBLE PICK UP ZONE
- POSSIBLE STUDENT WAITING ZONE

LEGEND:

- PROPOSED BUILDINGS
- EXISTING BUILDINGS

NOTES:

- Refer to Drawing A.000 for Project Staging
- Refer to Landscape Architects Drawings for staging and detail of proposed landscape and trees to be retained.

Client
Sydney Church of England Grammar School (Shore)

ARCHITECTS
Mayoh Architects
T + 61 2 9558 0488
F + 61 2 9558 0484

LANDSCAPE ARCHITECTS
Taylor Brammer
T + 61 2 9387 8855
F + 61 2 9387 8155

ARCHITECTS
Tanner Architects
T + 61 2 9281 4399
F + 61 2 9281 4337

PROJECT MANAGER
WSP Fitzwater
T + 61 2 8925 6701
F + 61 2 8925 6798

Rev.	Date	Description	Checked	Auth.
A	09.11.10	CONCEPT PART 3A APPLICATION	JS	PM
G	16.09.11	REVISED EA	JS	PM

Proj. Dir. PM
Proj. Arch. JS
Date June 2011
Job No. 0910
Scale 1:600 @ A1

NSW Nominated Architects:
Peter Mayoh
Arthur Garbrell
Registration No. 3788
Registration No. 4040

Do not scale drawings. Verify all dimensions on site. Notify architect of all discrepancies

Project
**GRAYTHWAITE - CONCEPT APPLICATION
SYDNEY CHURCH OF ENGLAND
GRAMMAR SCHOOL (SHORE)**

Drawing Title
VEHICLE ACCESS PLAN (PROPOSED)

Drawing No. **A.006** Revision **G**

PO Box 660
Darlinghurst
NSW 1500
Australia


52 Albion Street
Surry Hills
NSW 2010
Australia

T + 61 2 9281 4399
F + 61 2 9281 4337
info@tannerarchitects.com.au
www.tannerarchitects.com.au

60 Strathallen Avenue, Northbridge
NSW 2063 - Australia
T: 02 9558 0488 ; F: 02 9558 6424

MAYOH
ARCHITECTS

tanner Architects

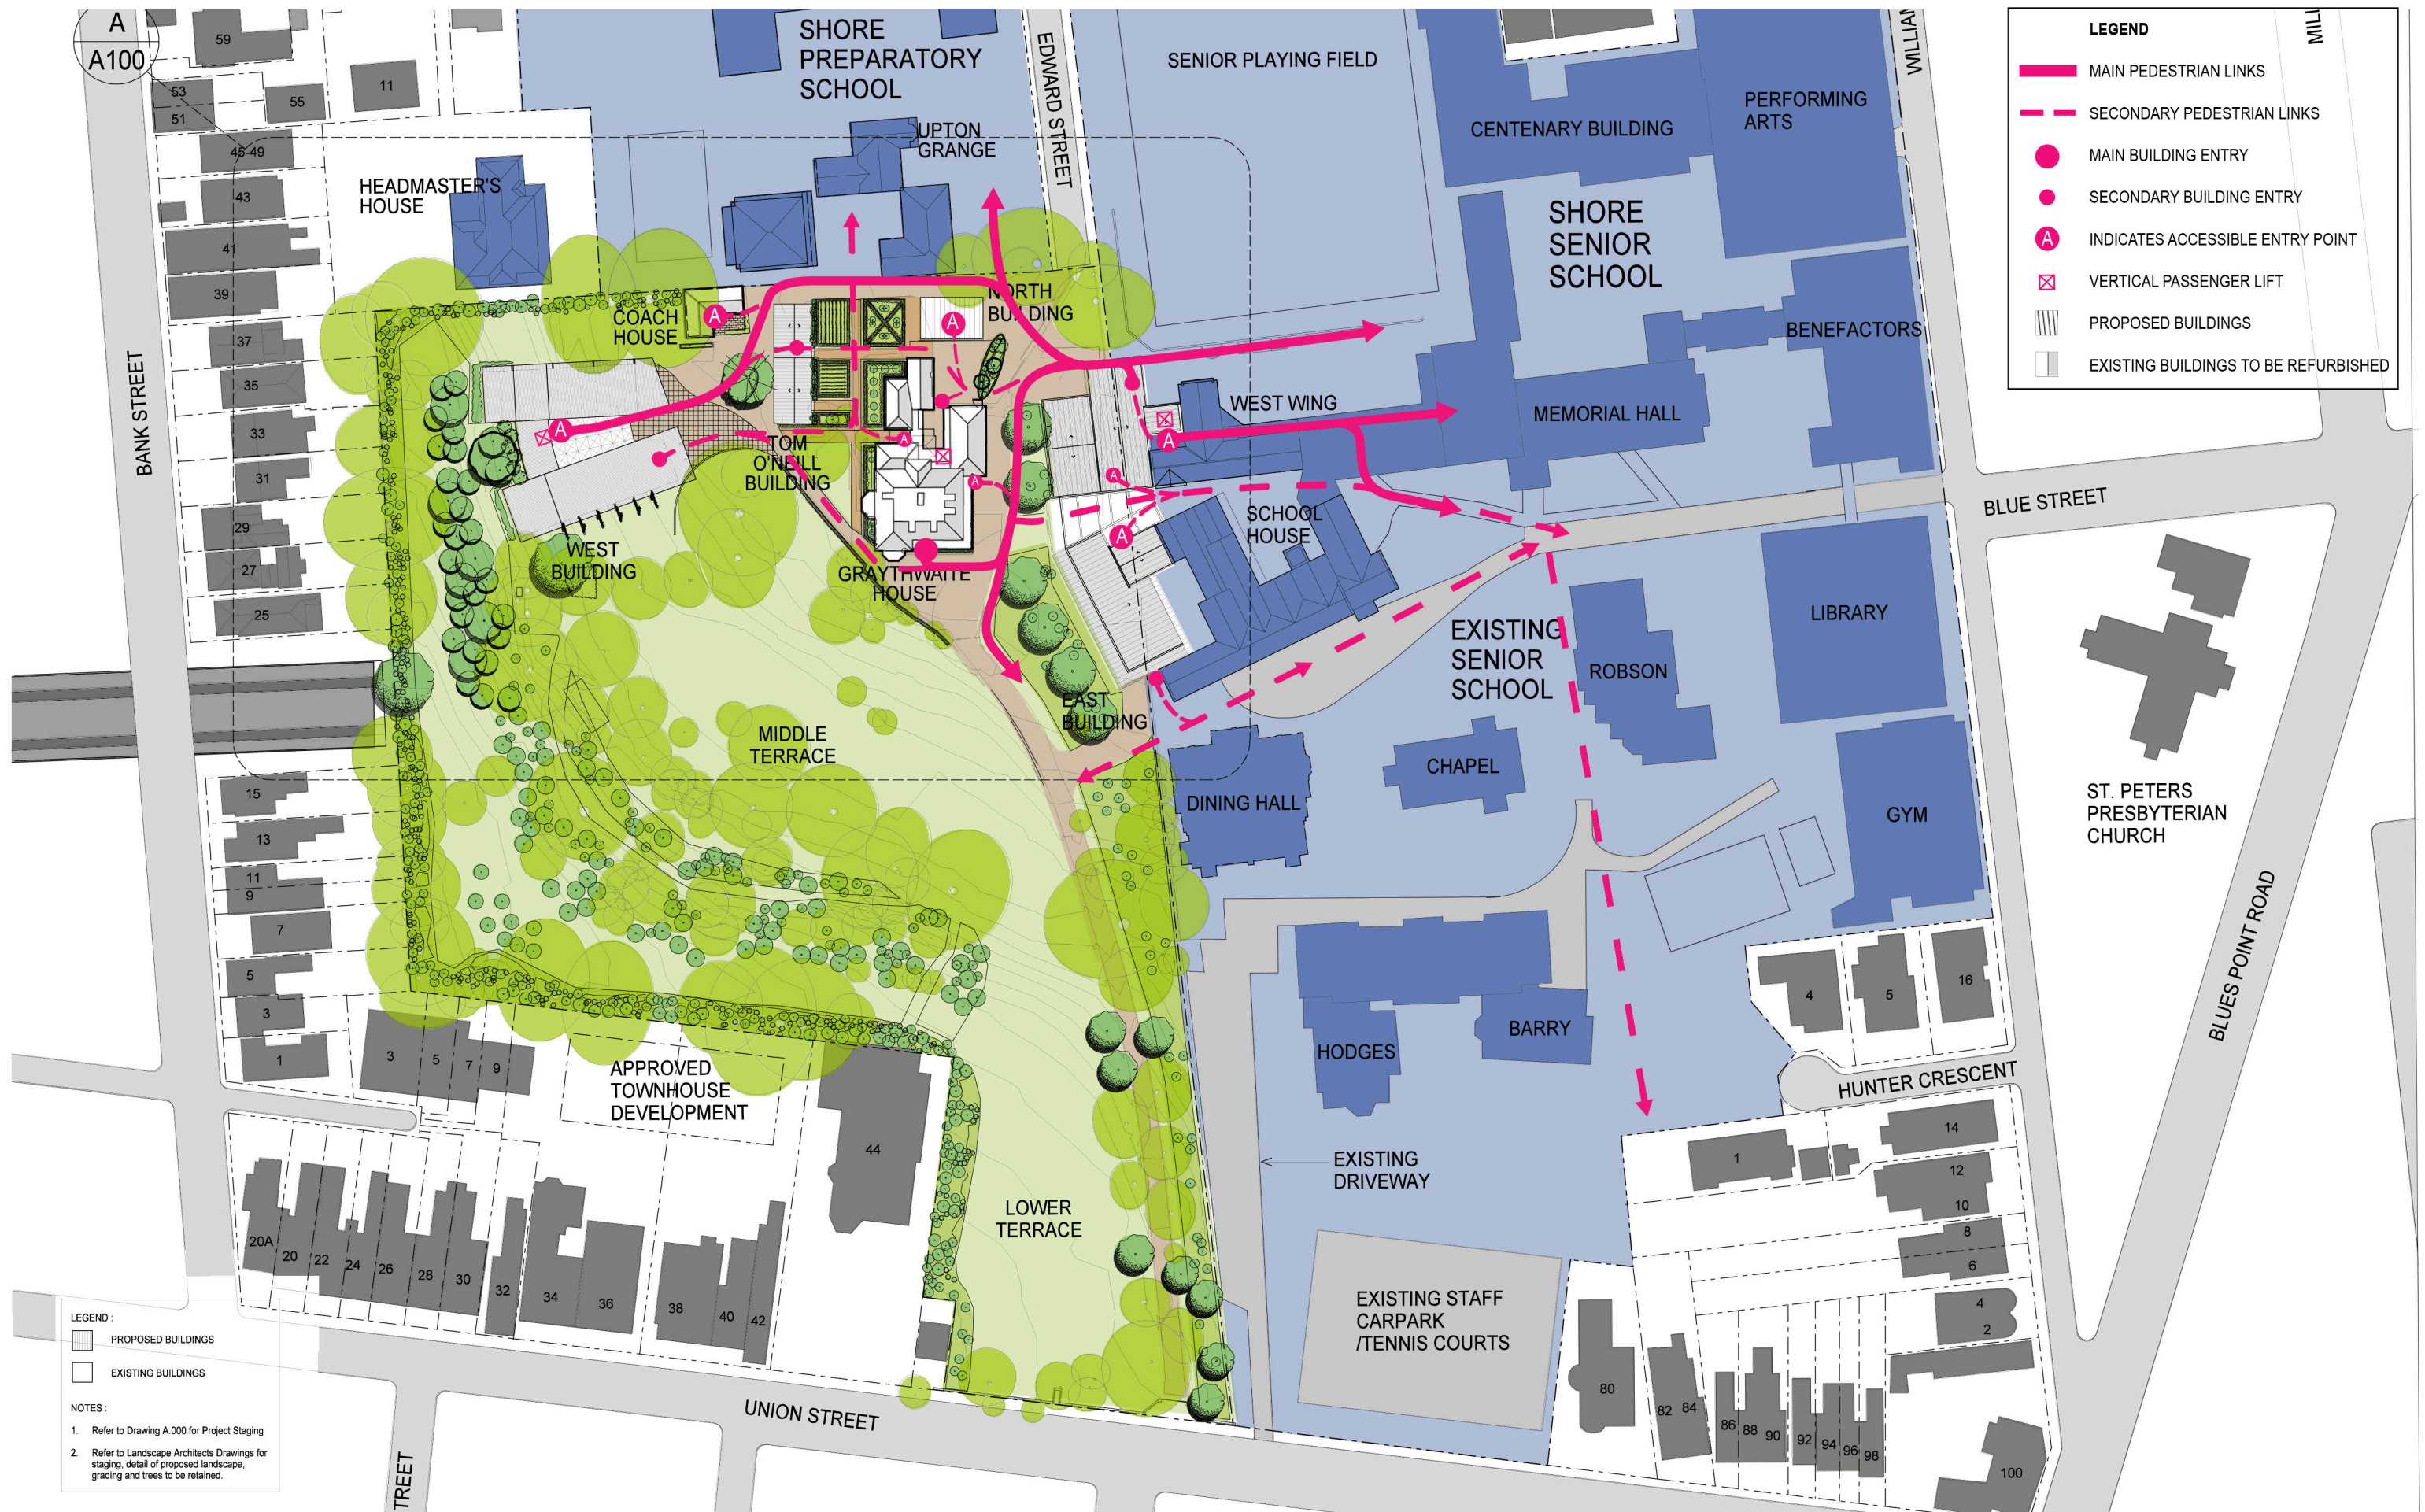

LEGEND

- MAIN PEDESTRIAN LINKS
- SECONDARY PEDESTRIAN LINKS
- MAIN BUILDING ENTRY
- SECONDARY BUILDING ENTRY
- INDICATES ACCESSIBLE ENTRY POINT
- VERTICAL PASSENGER LIFT
- PROPOSED BUILDINGS
- EXISTING BUILDINGS TO BE REFURBISHED

LEGEND:

- PROPOSED BUILDINGS
- EXISTING BUILDINGS

NOTES:

- Refer to Drawing A.000 for Project Staging
- Refer to Landscape Architects Drawings for staging, detail of proposed landscape, grading and trees to be retained.

Client
Sydney Church of England Grammar School (Shore)

Blue Street
North Sydney
NSW 2060

T: +61 2 9923 2277
F: +61 2 9922 2689

ARCHITECTS
Mayoh Architects
T + 61 2 9958 0488
F +61 2 9958 6424

LANDSCAPE ARCHITECTS
Taylor Brammer
T + 61 2 9387 8855
F +61 2 9387 8155

ARCHITECTS
Tanner Architects
T + 61 2 9281 4399
F + 61 2 9281 4337

PROJECT MANAGER
WSP Fitzwater
T + 61 2 8925 6701
F +61 2 8925 6798

Rev.	Date	Description	Checked	Auth.
A	09.11.10	CONCEPT PLAN PART 3A APPLICATION	JS	PM
G	16.09.11	REVISED EA	JS	PM

Proj. Dir. PM
Proj. Arch. JS
Date June 2011
Job No. 0910

Scale 1:600 @ A1

NSW Nominated Architects:
Peter Mayoh
Arthur Garrell

Registration No. 3788
Registration No. 4040

Do not scale drawings. Verify all dimensions on site. Notify architect of all discrepancies

Project
GRAYTHWAITE - CONCEPT APPLICATION
SYDNEY CHURCH OF ENGLAND
GRAMMAR SCHOOL (SHORE)

Drawing Title
PEDESTRIAN ACCESS PLAN
(PROPOSED)

Drawing No. **A.007** Revision **G**

PO Box 660
Darlinghurst
NSW 1300
Australia

52 Albion Street
Surry Hills
NSW 2010
Australia

T +61 2 9281 4399
F +61 2 9281 4337
info@tannerarchitects.com.au
www.tannerarchitects.com.au

60 Strathallen Avenue, Northbridge
NSW 2063 - Australia
T: 02 9558 0488 ; F: 02 9558 6424

MAYOH
ARCHITECTS

tanner Architects

Appendix E Shore School Pick Up Zone Options Report