


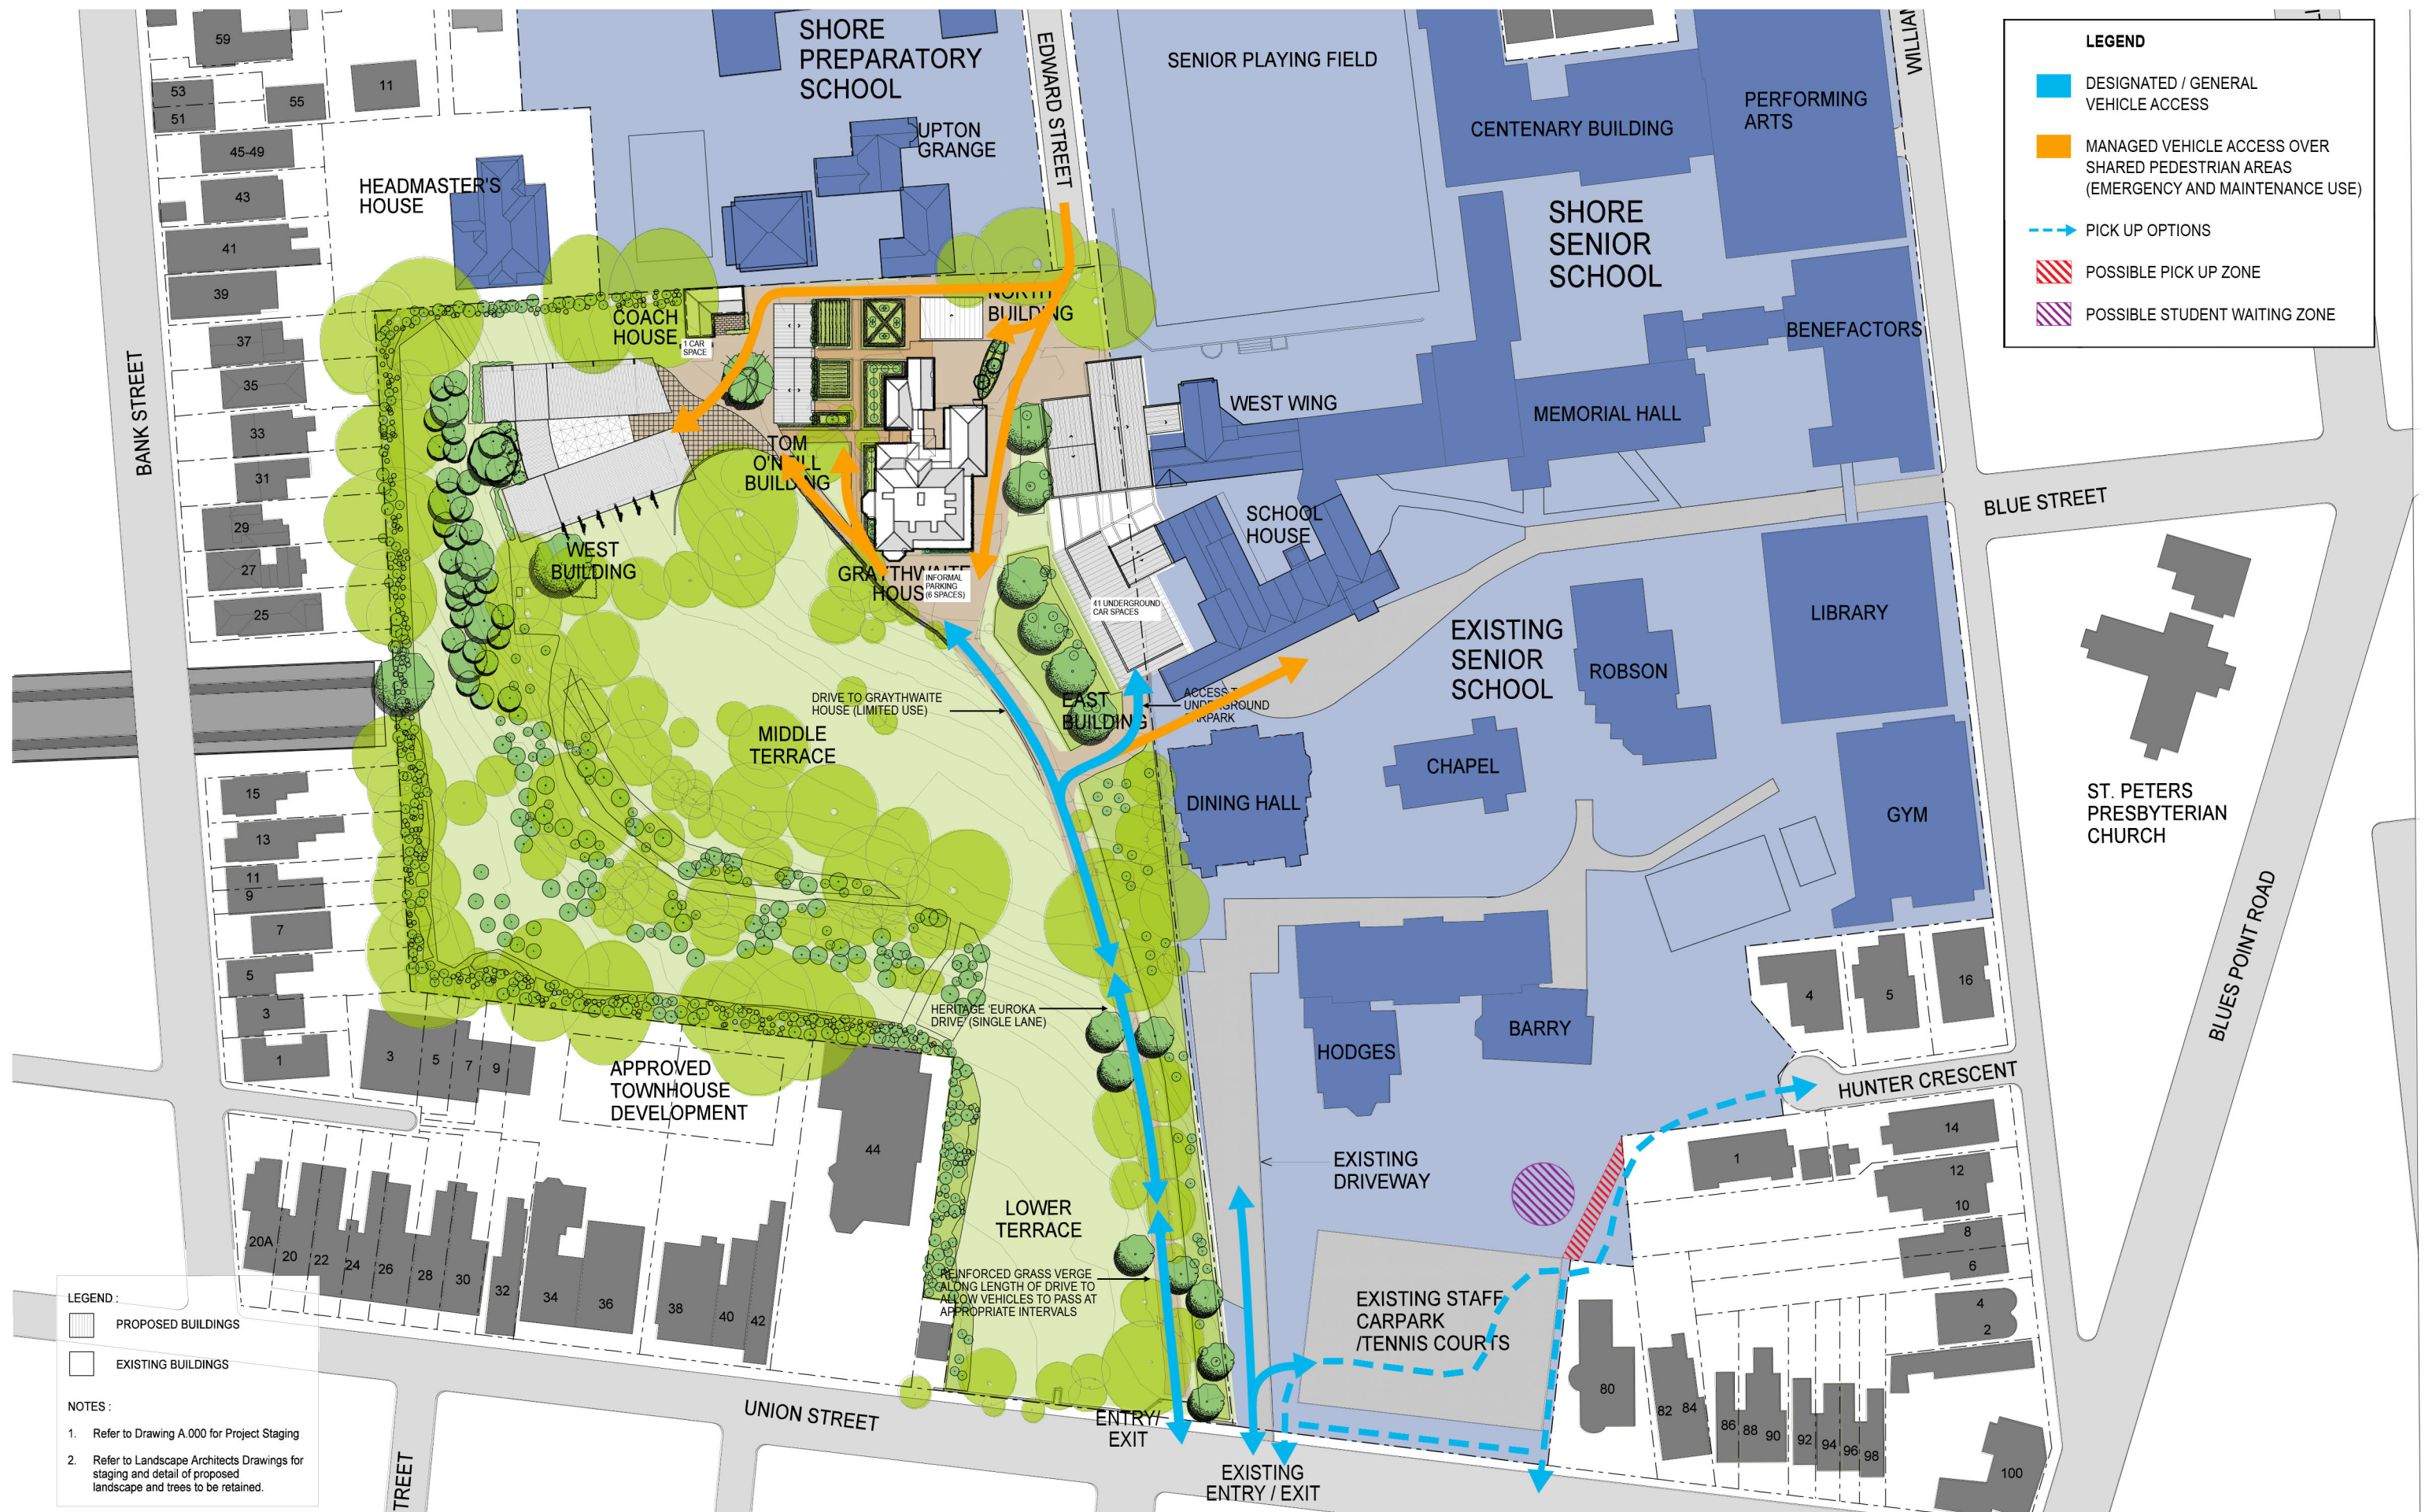

LEGEND

- DESIGNATED / GENERAL VEHICLE ACCESS
- MANAGED VEHICLE ACCESS OVER SHARED PEDESTRIAN AREAS (EMERGENCY AND MAINTENANCE USE)
- PICK UP OPTIONS
- POSSIBLE PICK UP ZONE
- POSSIBLE STUDENT WAITING ZONE

LEGEND :

- PROPOSED BUILDINGS
- EXISTING BUILDINGS

- NOTES :**
- Refer to Drawing A.000 for Project Staging
 - Refer to Landscape Architects Drawings for staging and detail of proposed landscape and trees to be retained.

Client
Sydney Church of England
Grammar School (Shore)

ARCHITECTS
Mayoh Architects
T + 61 2 9558 0488
F + 61 2 9558 0424

LANDSCAPE ARCHITECTS
Taylor Brammer
T + 61 2 9387 8855
F + 61 2 9387 8155

ARCHITECTS
Tanner Architects
T + 61 2 9281 4399
F + 61 2 9281 4337

PROJECT MANAGER
WSP Fitzwater
T + 61 2 8925 6701
F + 61 2 8925 6798

Rev.	Date	Description	Checked	Auth.
A	09.11.10	CONCEPT PART 3A APPLICATION	JS	PM
G	16.09.11	REVISED EA	JS	PM

Proj. Dir. PM
Proj. Arch. JS
Date June 2011
Job No. 0910
Scale 1:600 @ A1

NSW Nominated Architects:
Peter Mayoh
Arthur Garrell
Registration No. 3788
Registration No. 4040

Do not scale drawings. Verify all dimensions on site. Notify architect of all discrepancies

Project
GRAYTHWAITE - CONCEPT APPLICATION
SYDNEY CHURCH OF ENGLAND
GRAMMAR SCHOOL (SHORE)

Drawing Title
VEHICLE ACCESS PLAN (PROPOSED)

Drawing No. A.006
Revision G

PO Box 660
Darlinghurst
NSW 1500
Australia

52 Albion Street
Surry Hills
NSW 2010
Australia

T + 61 2 9281 4399
F + 61 2 9281 4337
info@tannerarchitects.com.au
www.tannerarchitects.com.au

60 Strathallen Avenue, Northbridge
NSW 2063 - Australia
T: 02 9558 0488 ; F: 02 9558 6424

MAYOH
ARCHITECTS

tanner Architects