




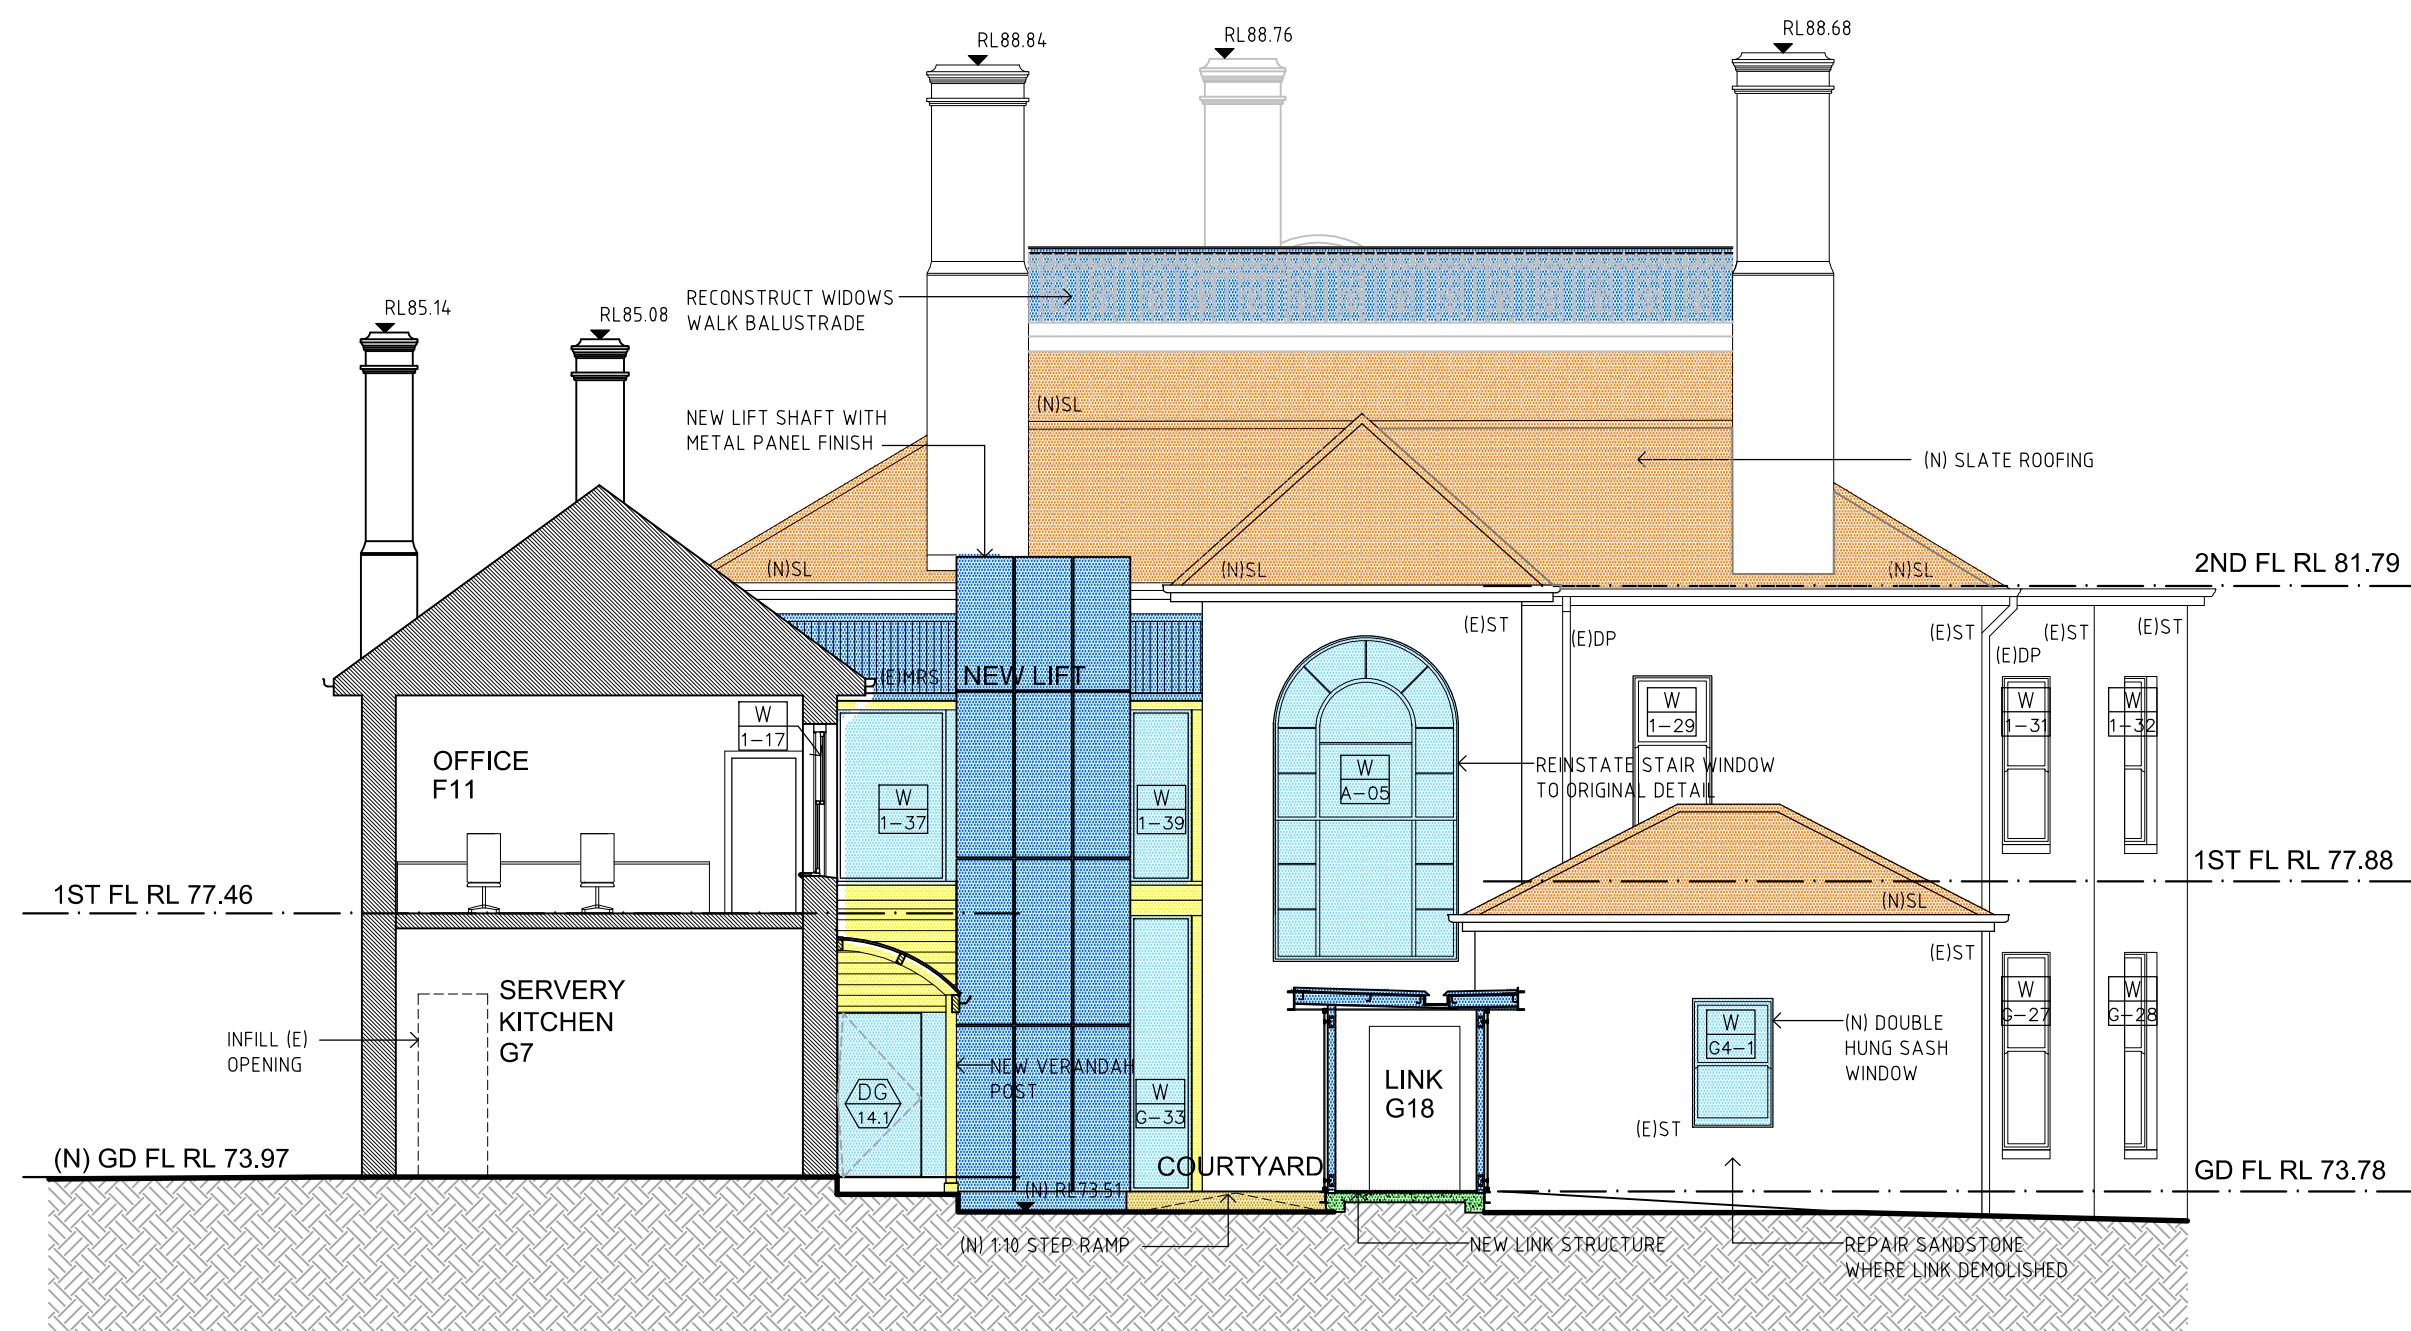

01 COURTYARD ELEVATION
- 1:100

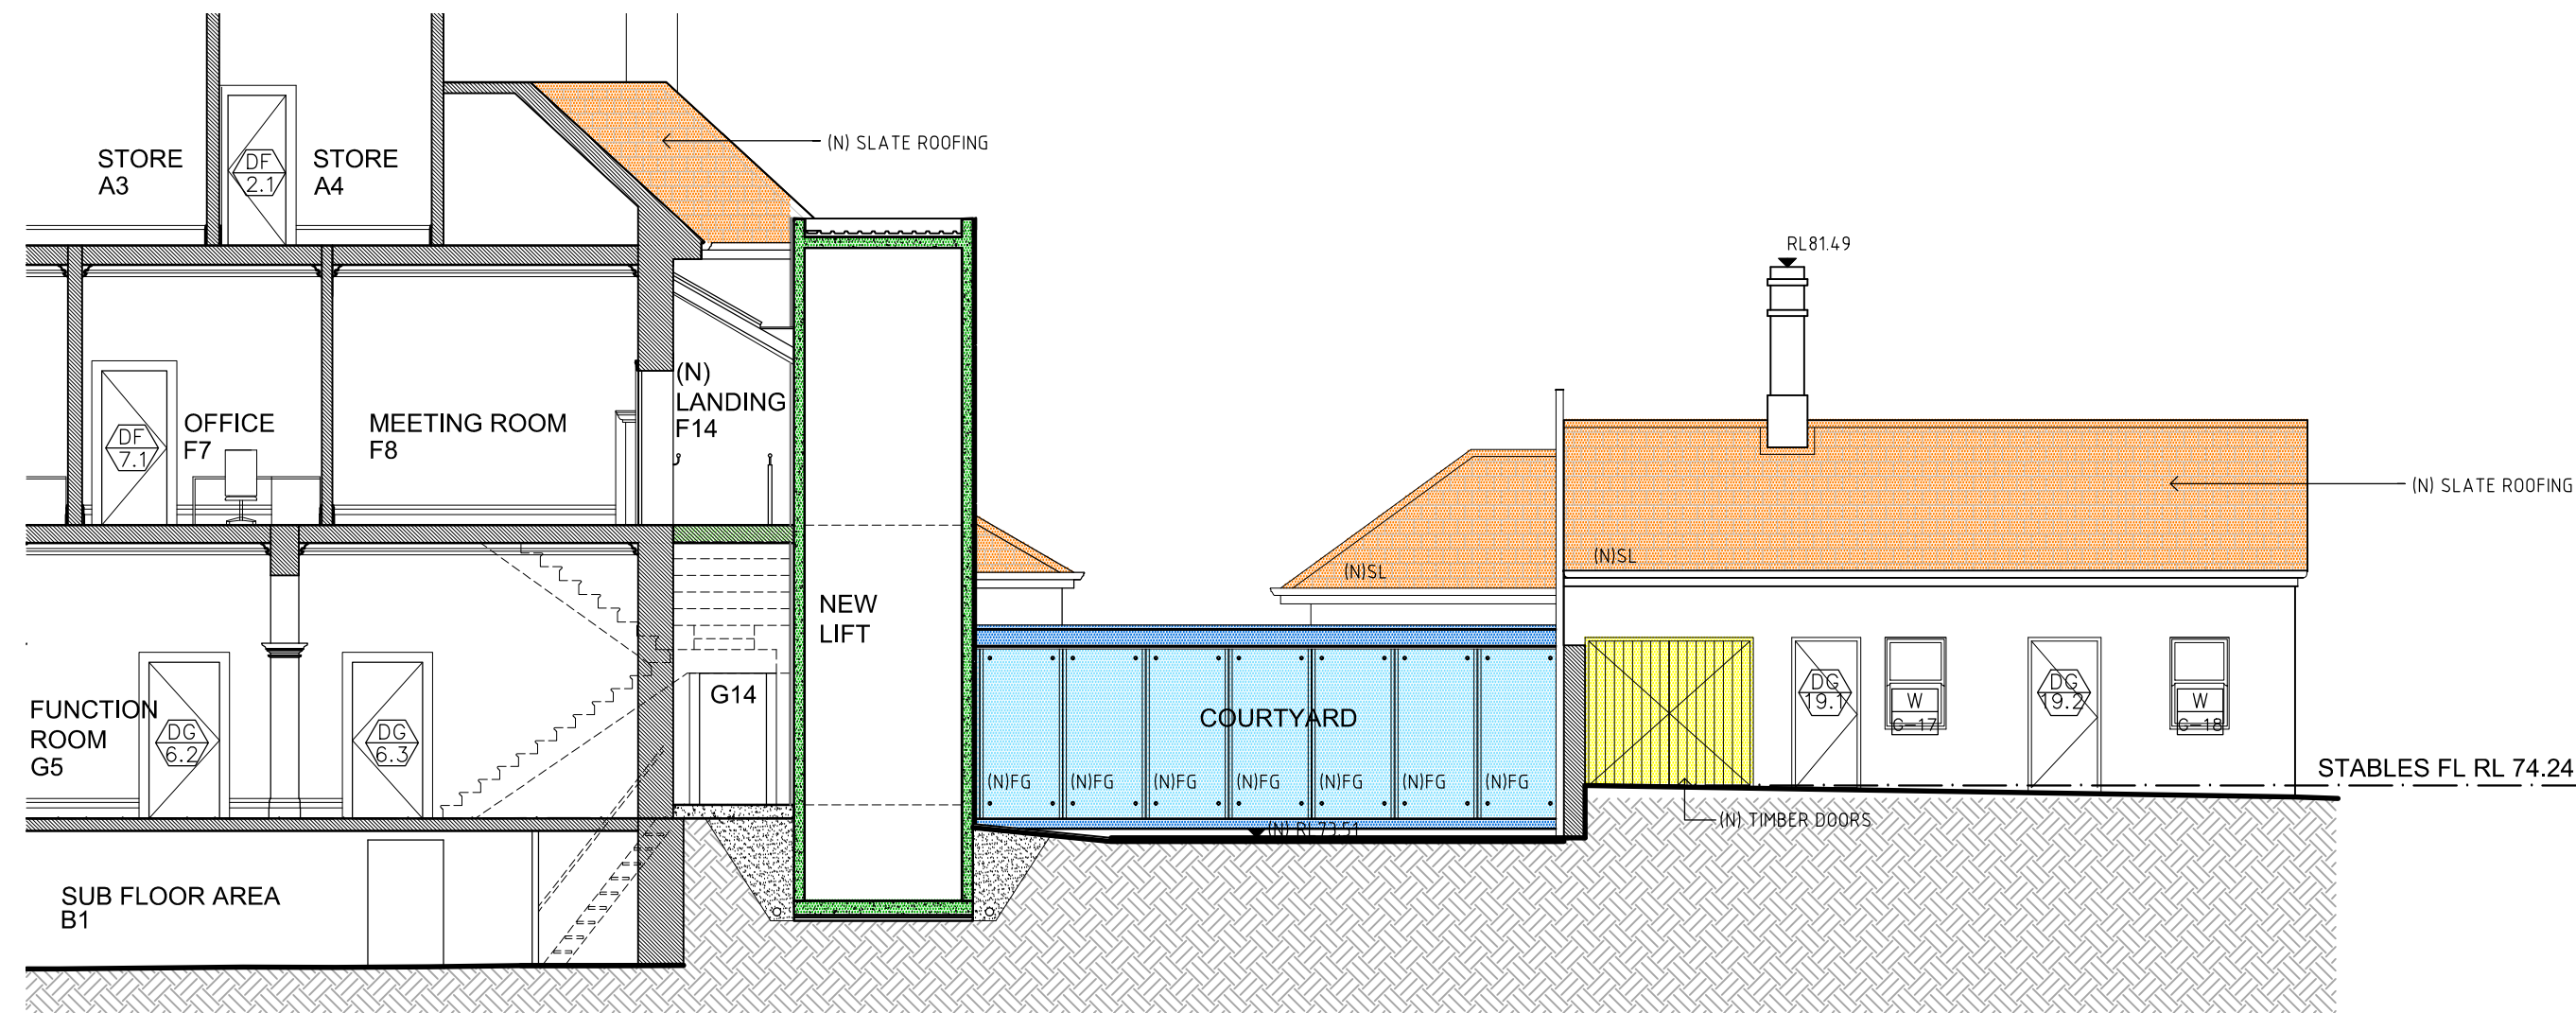

02 COURTYARD ELEVATION
- 1:100

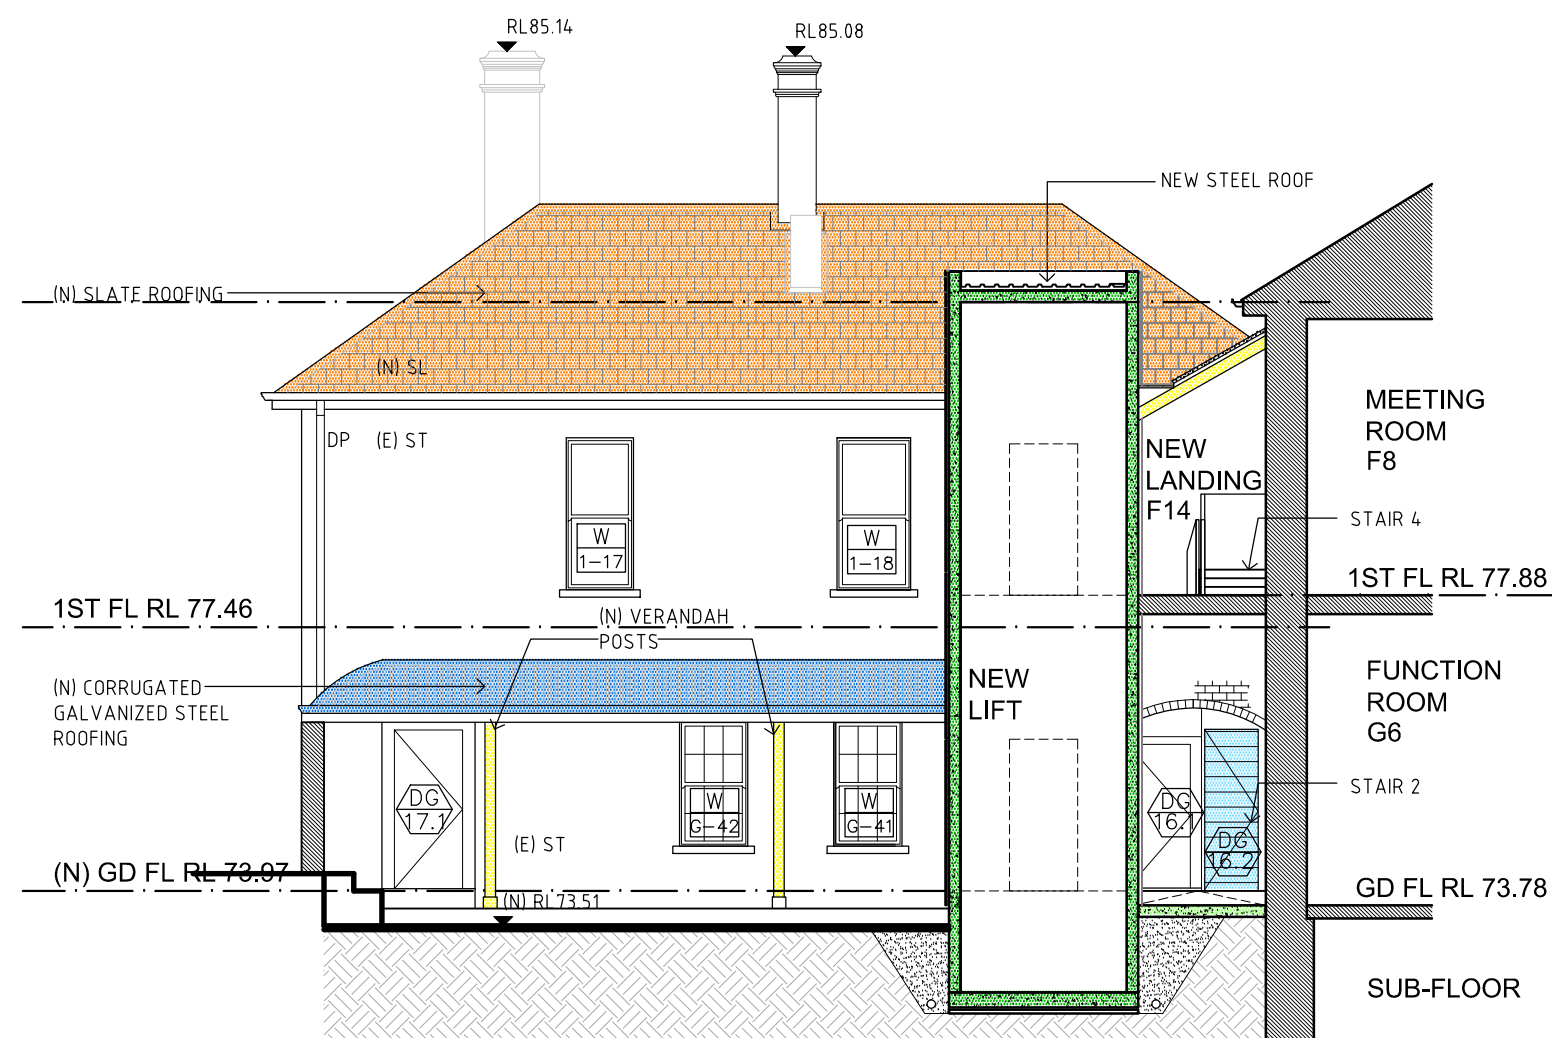

03 COUTYARD ELEVATION
- 1:100

MATERIAL LEGEND

- BRICK
- ROOF TILES
- CONCRETE
- TIMBER
- TILES
- GLASS
- SANDSTONE
- STEEL, GALVANISED IRON, CAST IRON, METAL SHEET

WALL TYPE LEGEND

- (E) SANDSTONE
- (E) 270 MASONRY WALL
- (E) 110 MASONRY WALL
- (E) STUD WALL
- (N) SANDSTONE
- (N) MASONRY WALL
- (N) STUD WALL


LEGEND

- BK/F FACE BRICKWORK
- OPT CARPET
- CONC. CONCRETE
- CT/F CERAMIC FLOOR TILES
- DN/P DOWNPIPE
- EX/ EXISTING
- FP FIREPLACE
- FT FLOOR TILES
- G GLAZING
- M MARMOLEUM
- MPS METAL ROOF SHEETING
- MT METAL TRAY DECK ROOFING
- NEW NEW
- PT PAINT FINISH
- PBD PLASTERBOARD
- R RENDIERED
- SKL SKYLIGHT
- SL SLATE
- SRF SHEET RESILIENT FLOORING
- ST STONE
- TB TIMBER
- TF TIMBER FLOOR
- VL VINYL
- VT/F VITREOUS TILE FLOOR

CLIENT
Sydney Church of England
Grammar School (Shore)

Blue Street, North Sydney
NSW 2060

T +61 2 9923 2277
F +61 2 9922 2689

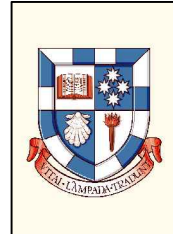

ARCHITECTS
P D Mayoh Pty Ltd Architects

T + 61 2 9958 0488 F +61 2 9958 6424

LANDSCAPE ARCHITECTS
Taylor Brammer

T + 61 2 9387 8855 F +61 2 9387 8155

ARCHITECTS
Tanner Architects

T + 61 2 9281 4399 F +61 2 9281 4337

PROJECT MANAGER
Fitzwalter Group

T + 61 2 8925 6701 F +61 2 8925 6798

Rev	Date	Description	Checked	Auth.
P1	29.07.10	Preliminary Issue	GP	RD
P2	28.09.10	Issue for Client Review	GP	RD
A	17.11.10	Issue for Project Application	GP	RD
B	21.09.11	Revised Project Application Issue	GP	RD

Proj. Dir	Proj. Arch	Drawn
RD	GP	GP
Job No.	Date	Scale
09 0821	Mar 2010	1:100@A1

NSW Nominated Architects:
Robert Denton Registration No. 5782
Alex Kibble Registration No. 6015

Do not scale drawings. Verify all dimensions on site. Notify architect of all discrepancies

Project
GRAYTHWAITE
STAGE 1 PROJECT
APPLICATION

Drawing Title
GRAYTHWAITE HOUSE
ELEVATIONS
Drawing No.

AR.DA. 2003

Revision
B

PO Box 660
Darlinghurst
NSW 1300
Australia

52 Albion Street
Sunny Hills
NSW 2010
Australia

T +61 2 9281 4399
F +61 2 9281 4337
info@tannerarchitects.com.au
www.tannerarchitects.com.au

tanner Architects



60 STRATHALLEN AVENUE,
NORTHBRIDGE
NEW SOUTH WALES 2063
AUSTRALIA
TELEPHONE +02 99580488
FACSIMILE +02 99586424