




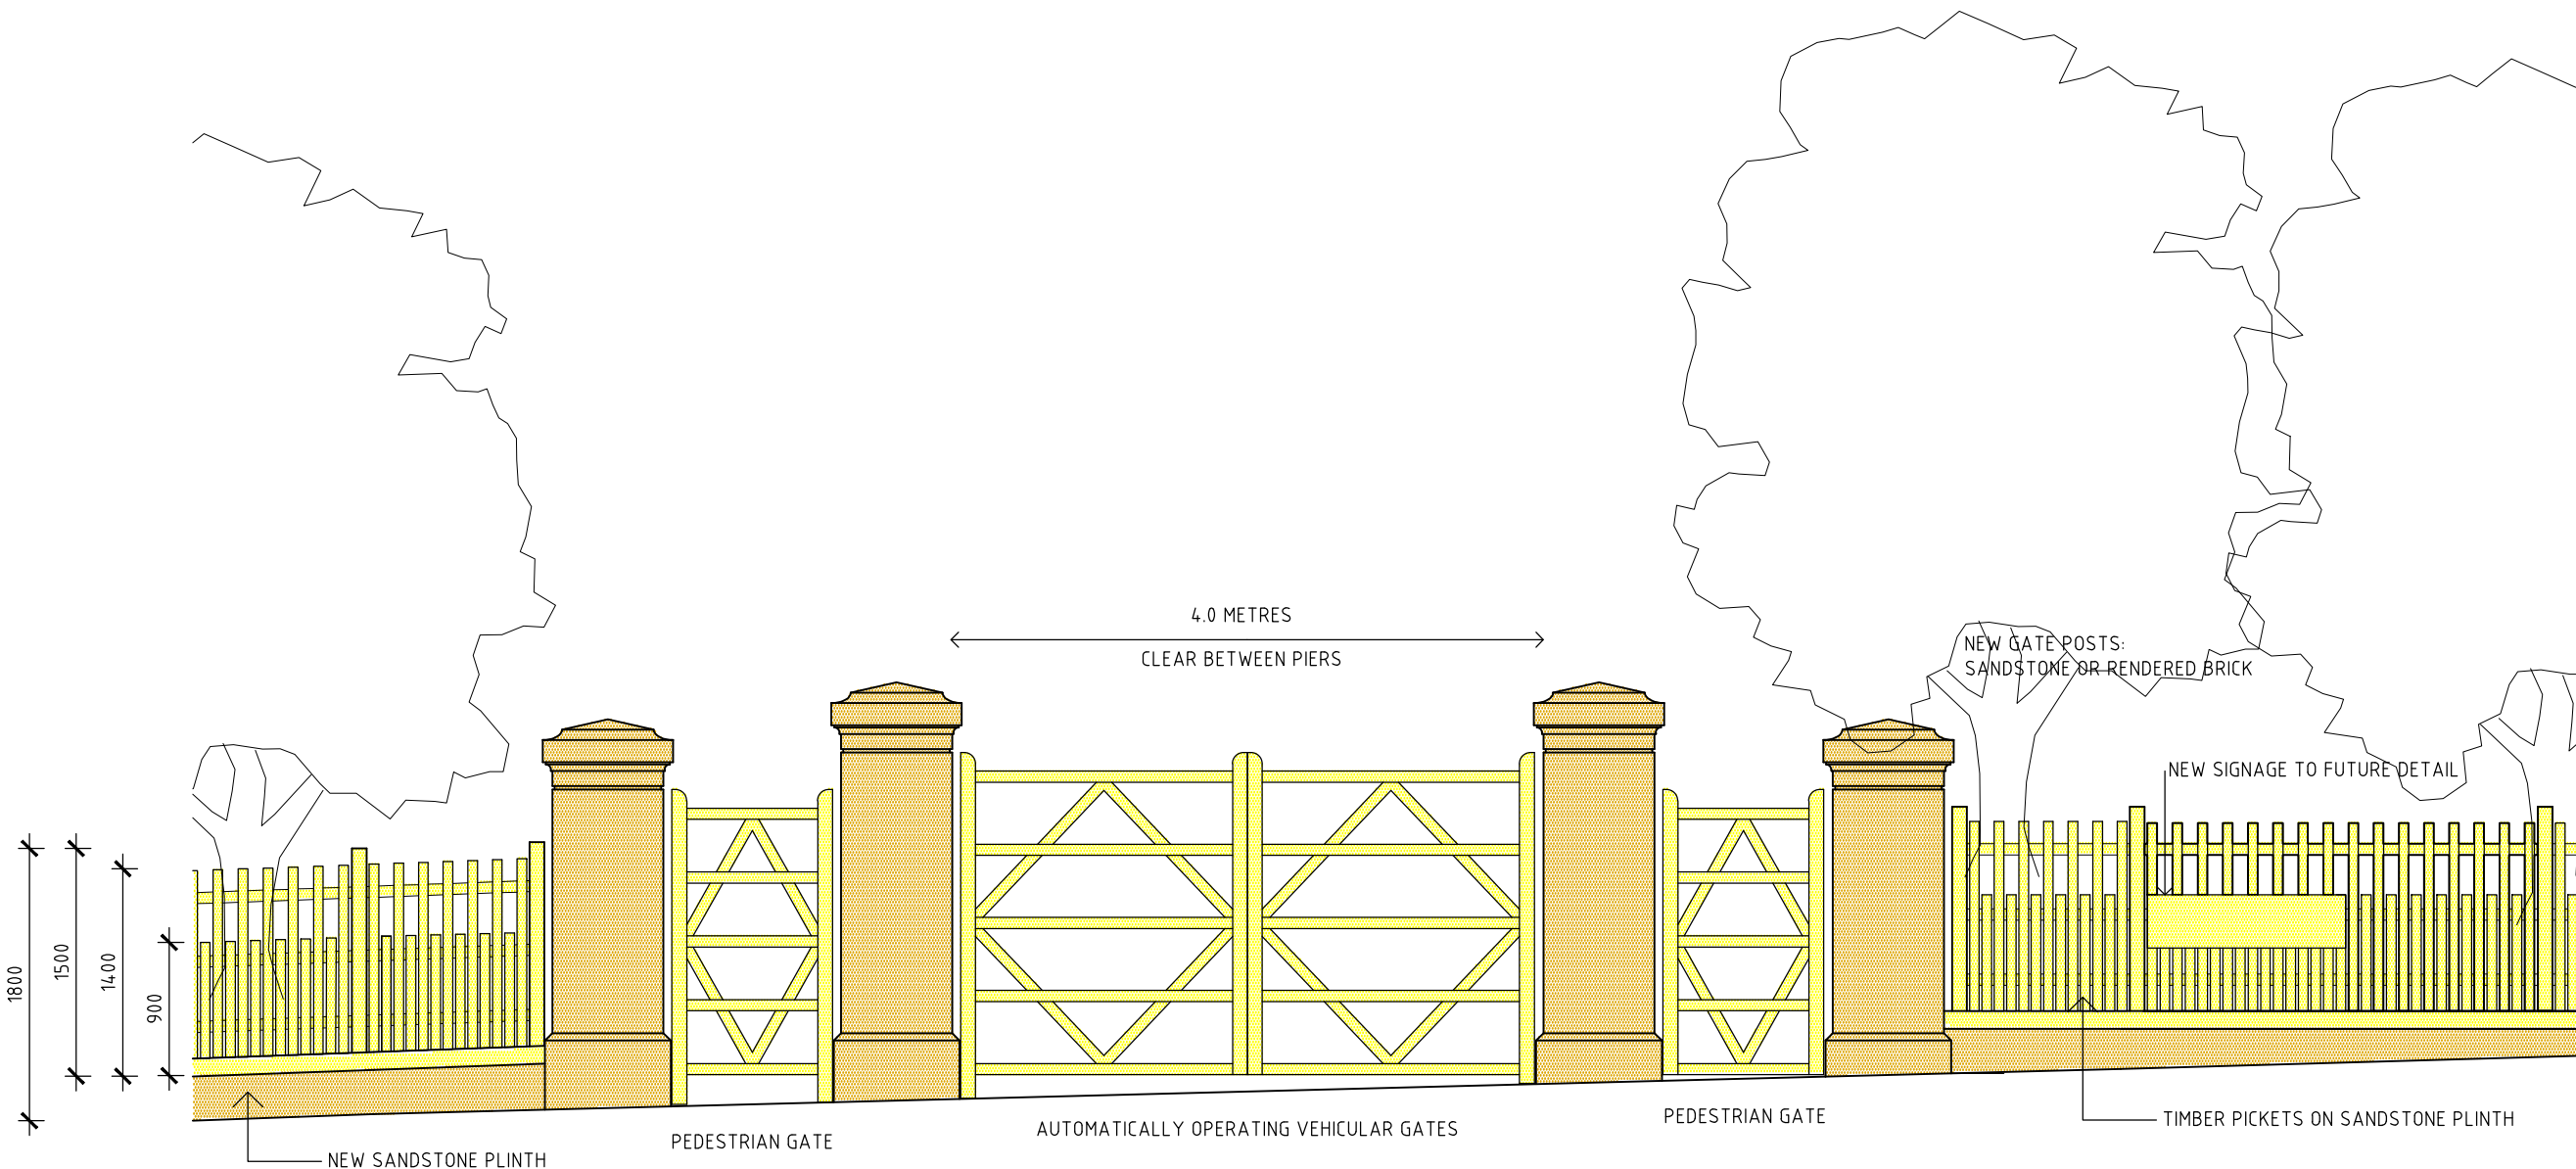

03 ENTRY GATES - ELEVATION
- 1:50

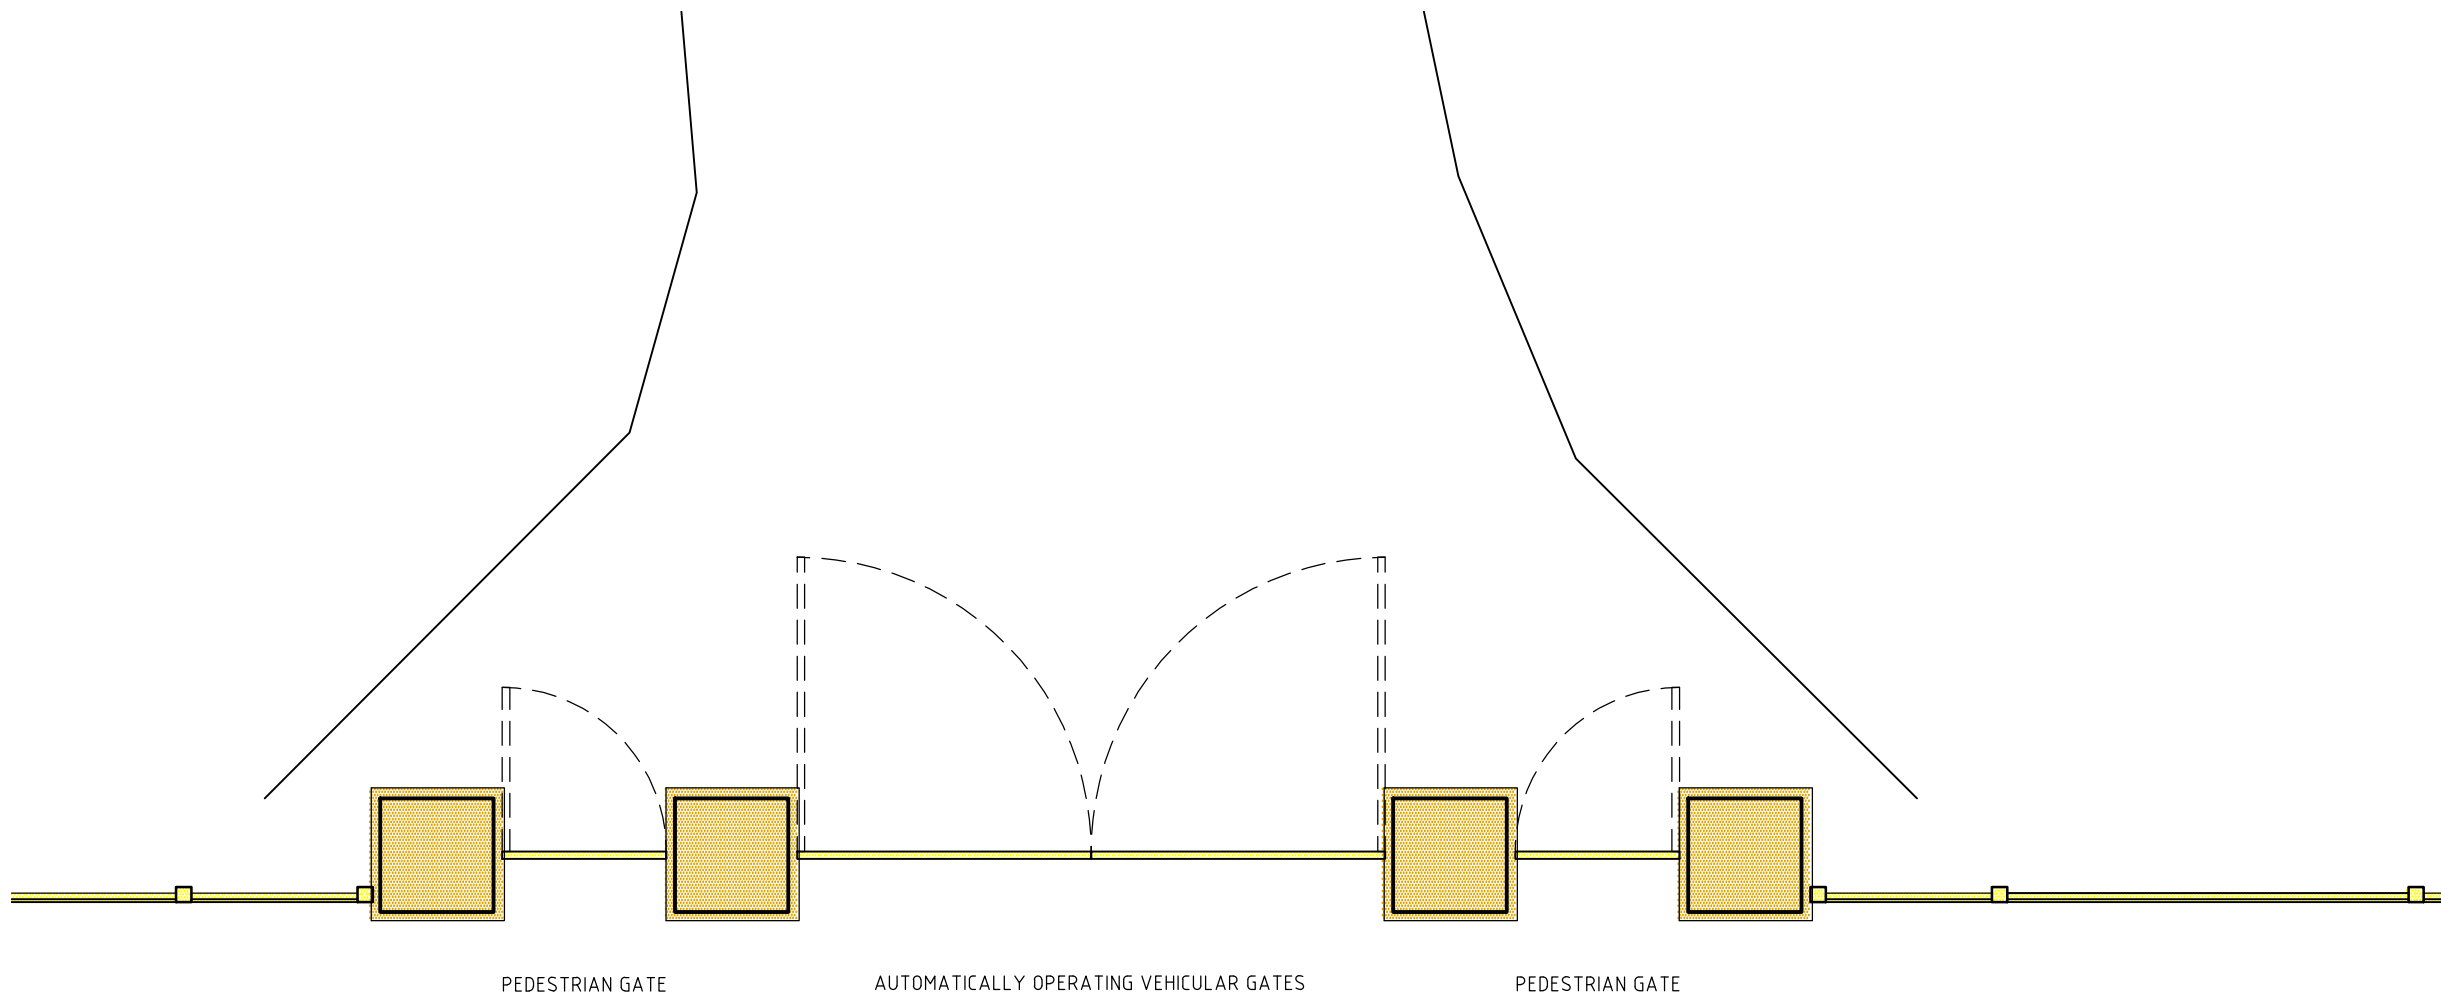

02 ENTRY GATES - PLAN
- 1:50

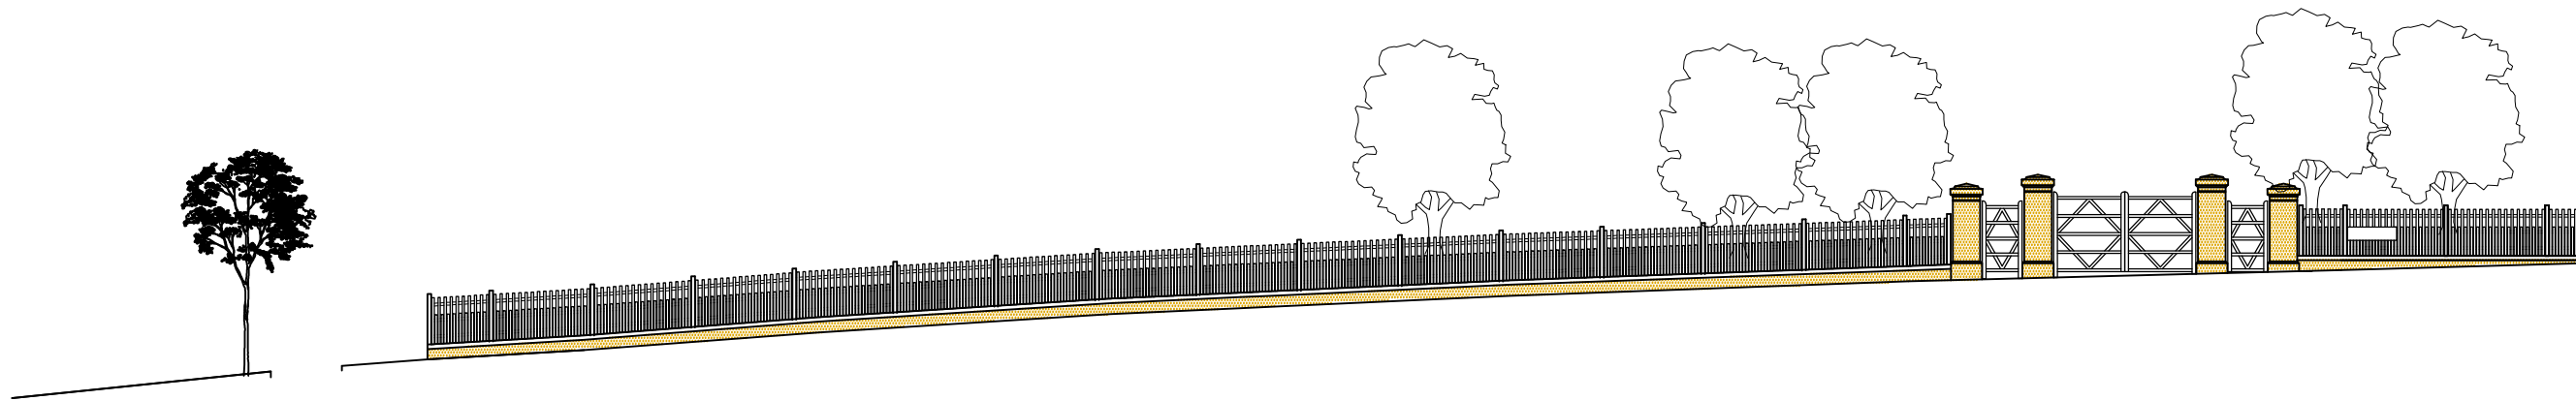

01 UNION STREET ELEVATION - PROPOSED FENCE AND GATES
- 1:200



c1878 Driveway
Source: National Library of Australia.




The Union Street entrance gates and driveway. Undated but possibly c1880.
Source: National Library of Australia.

- MATERIAL LEGEND**
- BRICK
 - ROOF TILES
 - CONCRETE
 - TIMBER
 - TILES
 - GLASS
 - SANDSTONE
 - STEEL, GALVANISED IRON, CAST IRON, METAL SHEET
- WALL TYPE LEGEND**
- (E) SANDSTONE
 - (E) 270 MASONRY WALL
 - (E) 110 MASONRY WALL
 - (E) STUD WALL
 - (N) SANDSTONE
 - (N) MASONRY WALL
 - (N) STUD WALL
- LEGEND**
- BK/F FACE BRICKWORK
 - OPT CARPET
 - CONC. CONCRETE
 - CT/F CERAMIC FLOOR TILES
 - DP DOWNPIPE
 - (E) EXISTING
 - FP FIREPLACE
 - G GLAZING
 - FT FLOOR TILES
 - M MARMOLEUM
 - MRS METAL ROOF SHEETING
 - MT METAL TRAY DECK ROOFING
 - NEW NEW
 - PT PAINT FINISH
 - PBD PLASTERBOARD
 - R RENDERED
 - SKL SKYLIGHT
 - SL SLATE
 - SRF SHEET RESILIENT FLOORING
 - ST STONE
 - TB TIMBER
 - TF TIMBER FLOOR
 - VL VINYL
 - VT/F VITREOUS TILE FLOOR

CLIENT
**Sydney Church of England
Grammar School (Shore)**

Blue Street, North Sydney
NSW 2060

T +61 2 9923 2277
F +61 2 9922 2689

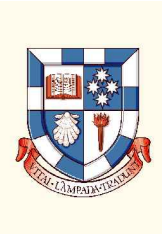

ARCHITECTS
P D Mayoh Pty Ltd Architects

T + 61 2 9958 0488 F +61 2 9958 6424

LANDSCAPE ARCHITECTS
Taylor Brammer

T + 61 2 9387 8855 F +61 2 9387 8155

ARCHITECTS
Tanner Architects

T + 61 2 9281 4399 F +61 2 9281 4337

PROJECT MANAGER
Fitzwater Group

T + 61 2 8925 6701 F +61 2 8925 6798

Rev	Date	Description	Checked	Auth.
P1	28.09.10	Issue for Client Review	GP	RD
A	17.11.10	Issue for Project Application	GP	RD
B	09.05.11	Revised Timber Colour Hatch	GP	RD
B	21.09.11	Revised Project Application Issue	GP	RD

Proj. Dir	Proj. Arch	Drawn
RD	GP	GP/HS/LA/CR
Job No.	Date	Scale
09 0821	Mar 2010	1:200, 1:50 @ A1

NSW Nominated Architects:
Robert Denton Registration No. 5782
Alex Kibble Registration No. 6015

Do not scale drawings. Verify all dimensions on site. Notify architect of all discrepancies

10 20 30 40 50 100

Project
**GRAYTHWAITE
STAGE 1 PROJECT
APPLICATION**

Drawing Title
PROPOSED FRONT FENCE

Drawing No. **AR.DA. 5001** Revision **B**

PO Box 660
Darlinghurst
NSW 1300
Australia

52 Albion Street
Sunny Hills
NSW 2010
Australia

T +61 2 9281 4399
F +61 2 9281 4337
info@tannerarchitects.com.au
www.tannerarchitects.com.au

tanner Architects



60 STRATHALLEN AVENUE,
NORTHBRIDGE
NEW SOUTH WALES 2063
AUSTRALIA
TELEPHONE +02 99580488
FACSIMILE +02 99586424