




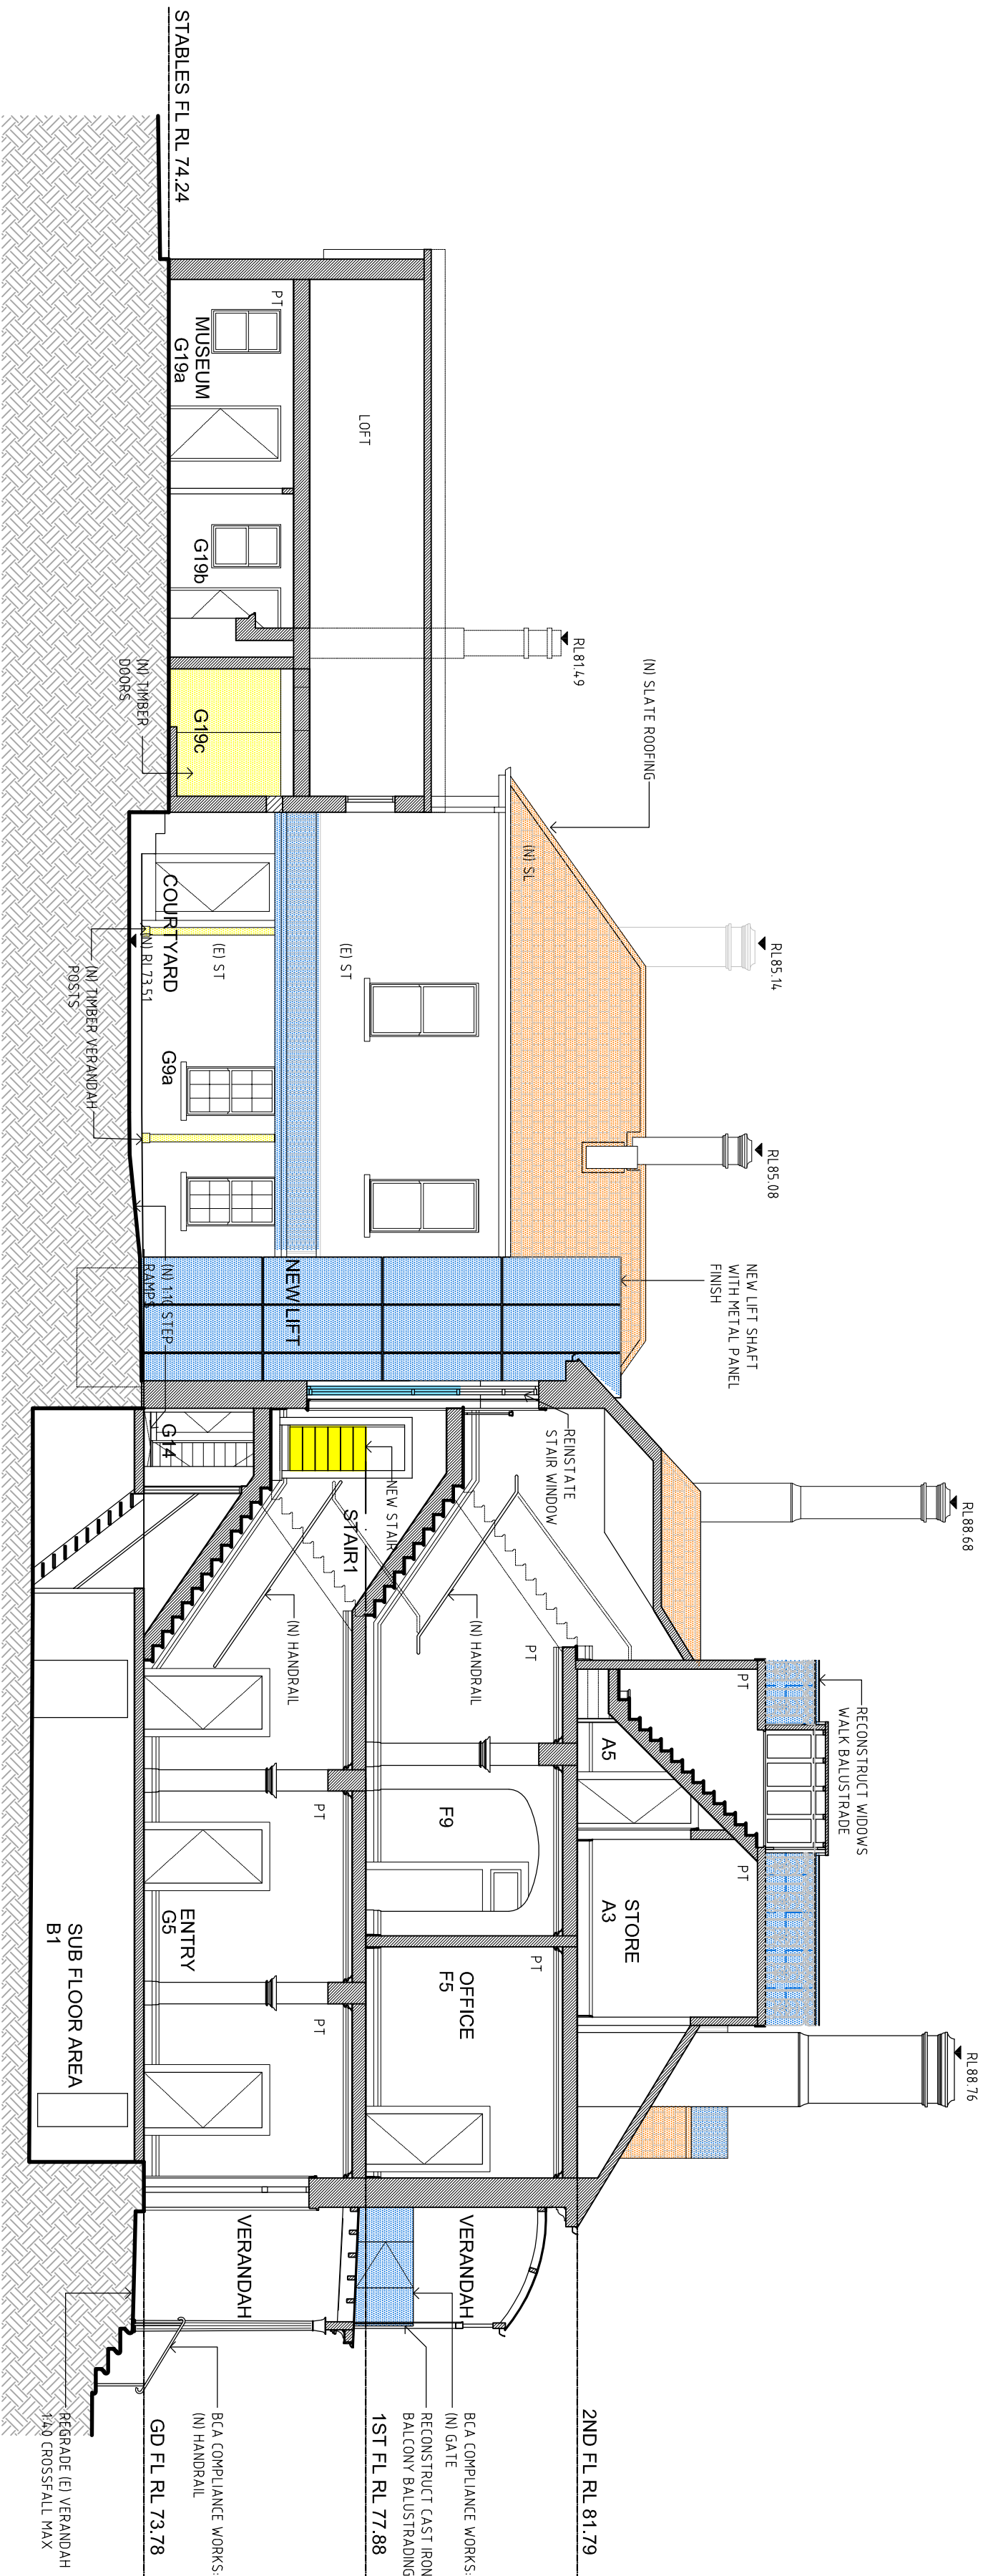

01 SECTION A-A
1:100

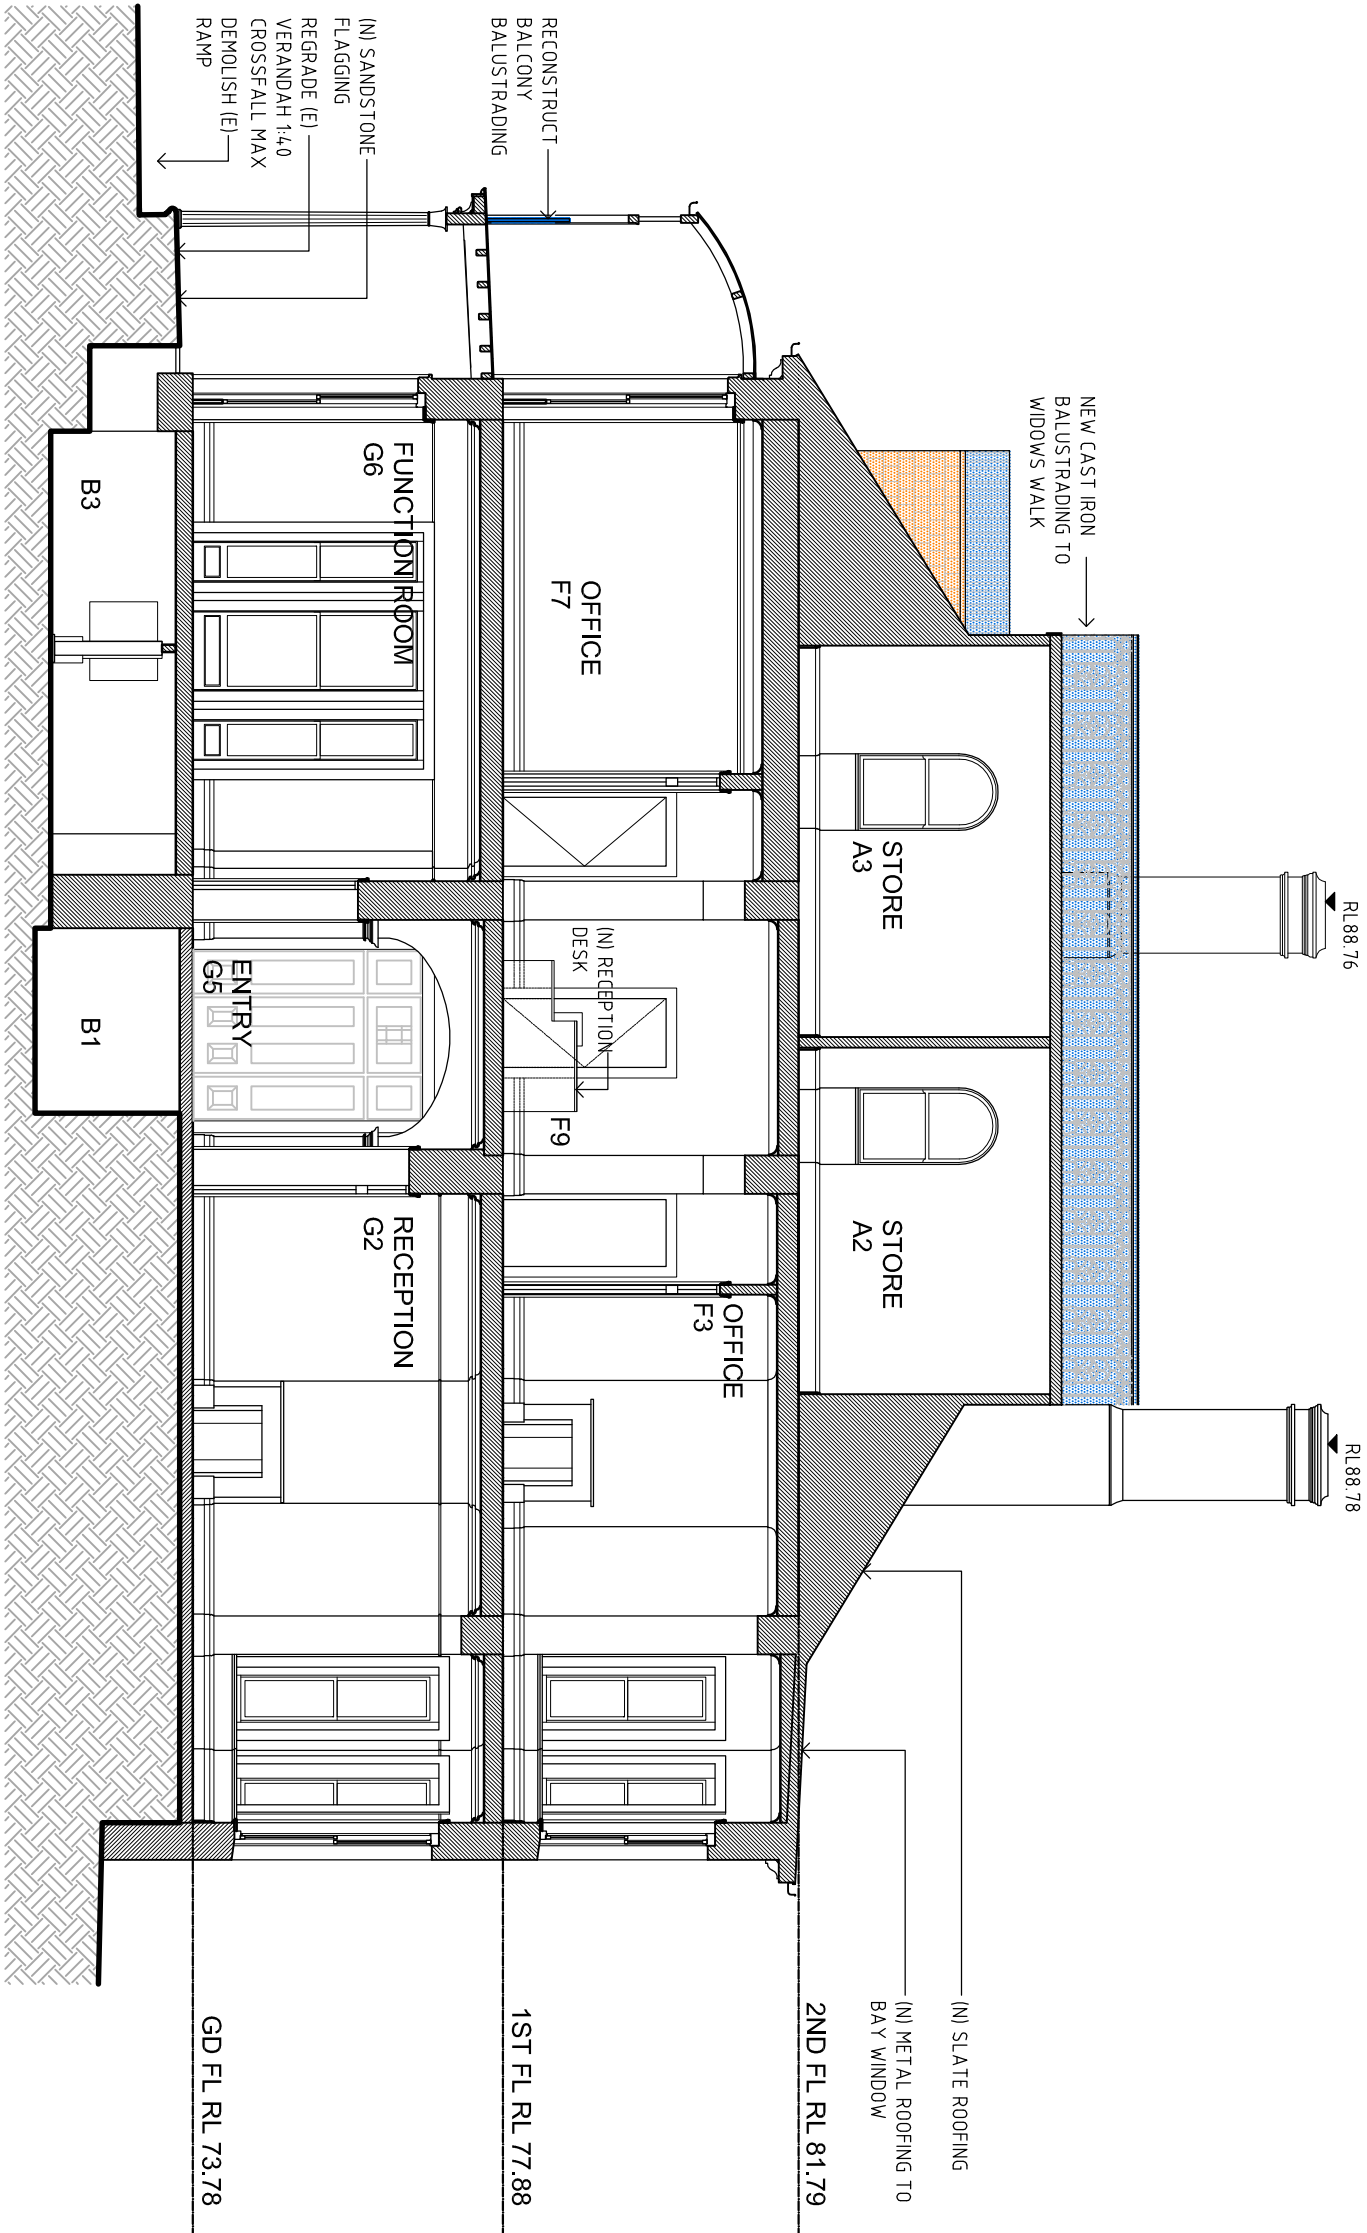

02 SECTION B-B
1:100

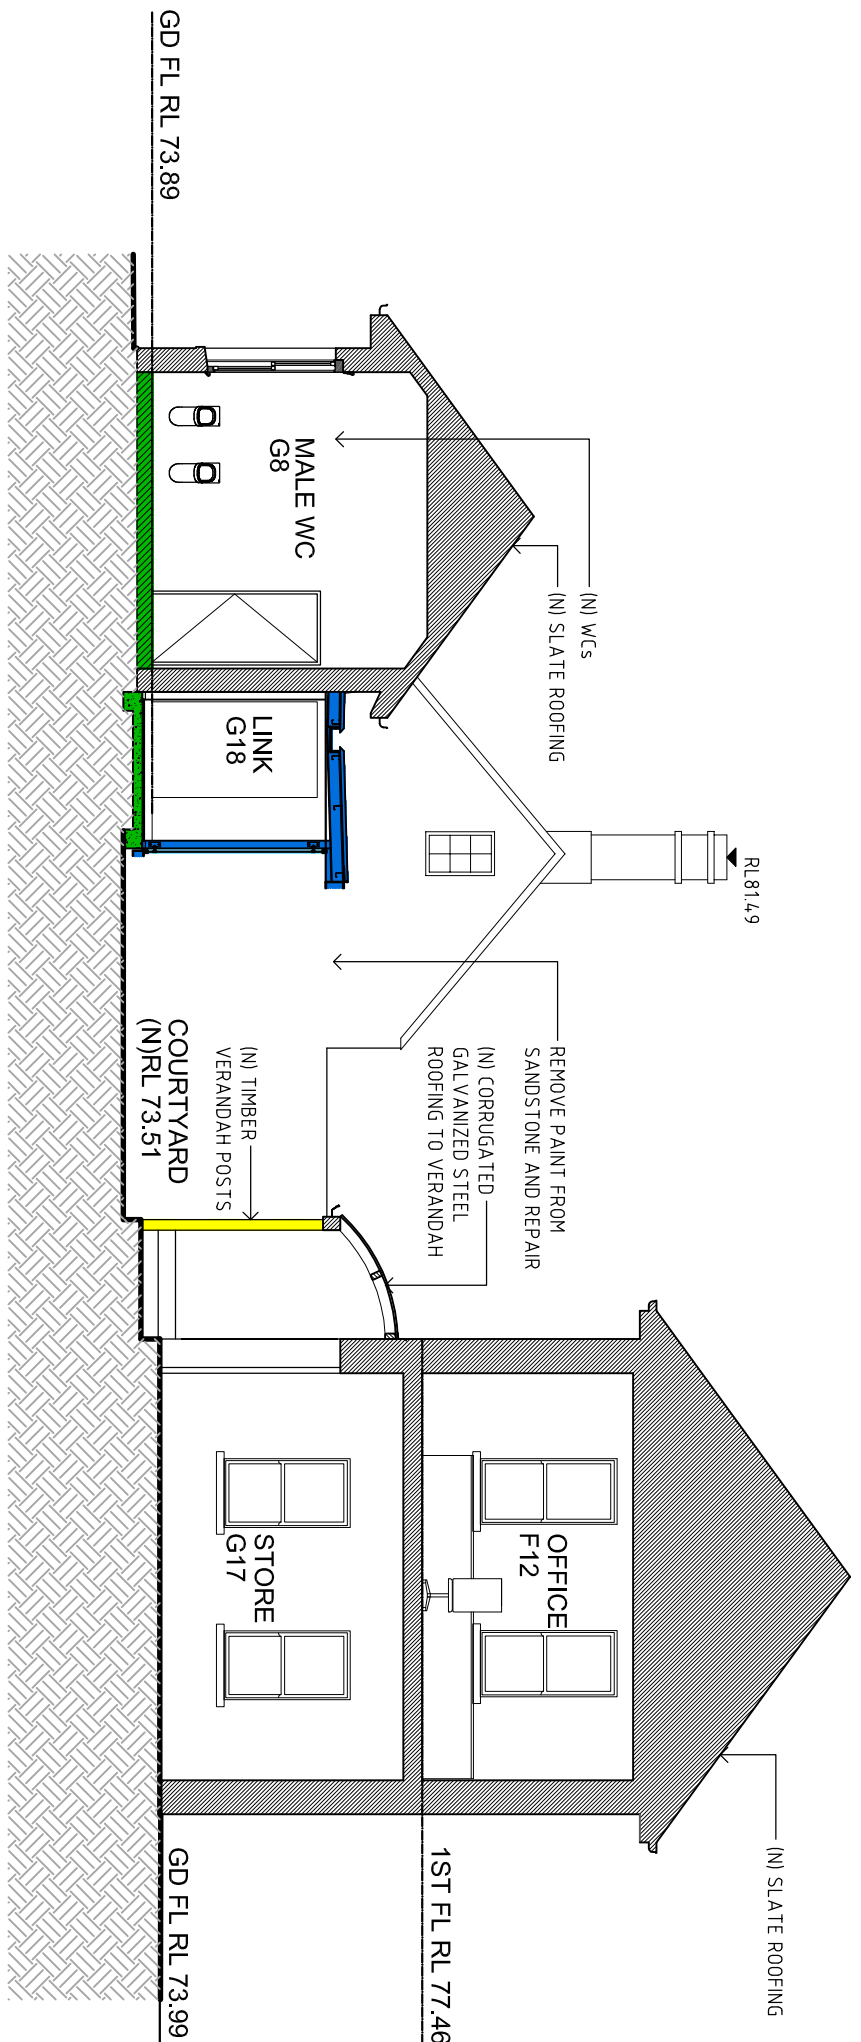

03 SECTION C-C
1:100

CLIENT	Sydney Church of England Grammar School (Shore)		
	Blue Street, North Sydney NSW 2060 T +61 2 9923 2277 F +61 2 9922 2899		
ARCHITECTS	P D Mayoh Pty Ltd Architects T +61 2 9956 0488 F +61 2 9958 6424		
	LANDSCAPE ARCHITECTS Taylor Brammer T +61 2 9997 8855 F +61 2 9997 8195		
ARCHITECTS	Tanner Architects T +61 2 9281 4399 F +61 2 9281 4337		
	PROJECT MANAGER Fitzwater Group T +61 2 8925 6701 F +61 2 8925 6798		

Rev	Date	Description	Checked	Auth.
P1	29.07.10	Preliminary Issue	GP	RD
P2	28.09.10	Issue for Client Review	GP	RD
A	17.11.10	Issue for Project Application	GP	RD

Proj. Dir	Proj. Arch	Drawn
RD	GP	GP
Job No.	Date	Scale
09 0821	Mar 2010	1:100 @ A1
NSW Notified Architects: Robert Denison Registration No. 5782 Mark Riddle Registration No. 5015 Do not scale drawings. Verify all dimensions on site. Notify architect of all discrepancies		
10	20	30
40	50	60
120		

Project	GRAYTHWAITE STAGE 1 PROJECT APPLICATION		
	Drawing Title GRAYTHWAITE HOUSE SECTIONS		
Revision	AR.DA.2002 A		
	Drawing No.		

PO Box 660 Darlinghurst NSW 1500 Australia	52 Alton Street Surry Hills NSW 2010 Australia	T +61 2 9281 4399 F +61 2 9281 4337 info@tannerarchitects.com.au www.tannerarchitects.com.au

60 STRATHALLEN AVENUE, NORTHBRIDGE, NEW SOUTH WALES 2063 AUSTRALIA TELEPHONE +61 2 9956 0488 FACSIMILE +61 2 9958 6424	MAYOH ARCHITECTS

MATERIAL LEGEND	
	BRICK
	ROOF TILES
	CONCRETE
	TIMBER
	GLASS
	SANDSTONE
	STEEL GALVANNEAL CLAD FROM WOODS VENT
WALL TYPE LEGEND	
	IB SANDSTONE
	IB 270 MASONRY WALL
	IB 110 MASONRY WALL
	IB STUD WALL
	IN SANDSTONE
	IN MASONRY WALL
	IN STUD WALL
LEGEND	
	BRICKWORK
	CONCRETE
	GYPSUM FLOOR TILES
	EXISTING FLOOR TILES
	FLOOR TILES
	GLASS
	METAL ROOF SHEETING
	NEW ROOF DECK ROOFING
	PAINTED MASONRY
	REFRIGERATED
	Slate
	STONE
	TIMBER
	T/B
	V/F
	WOODS FLOOR
	WOODS TILE FLOOR