
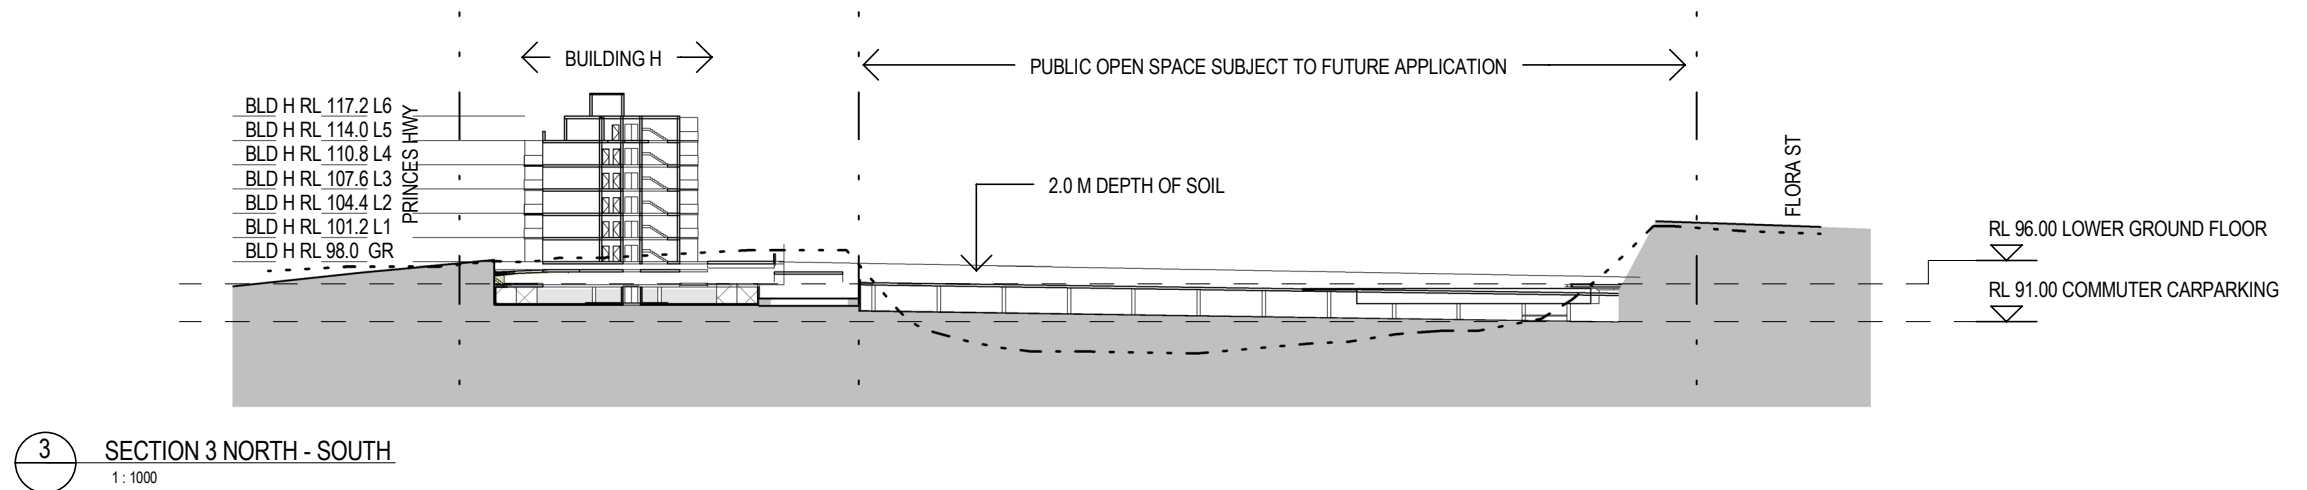
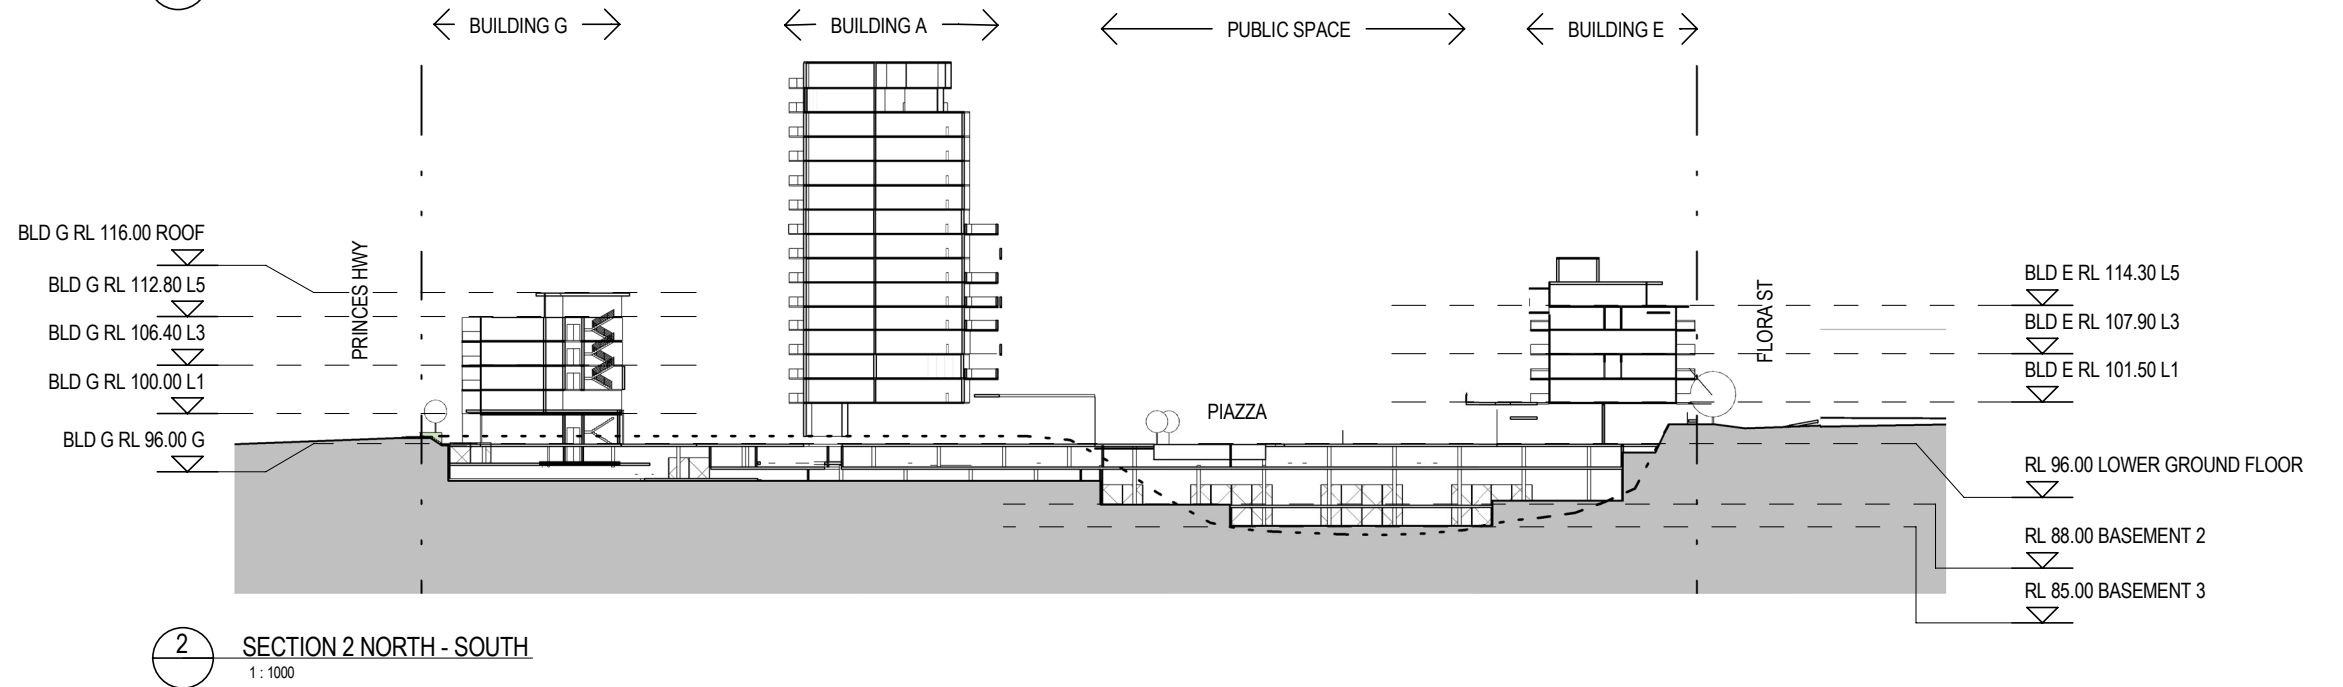
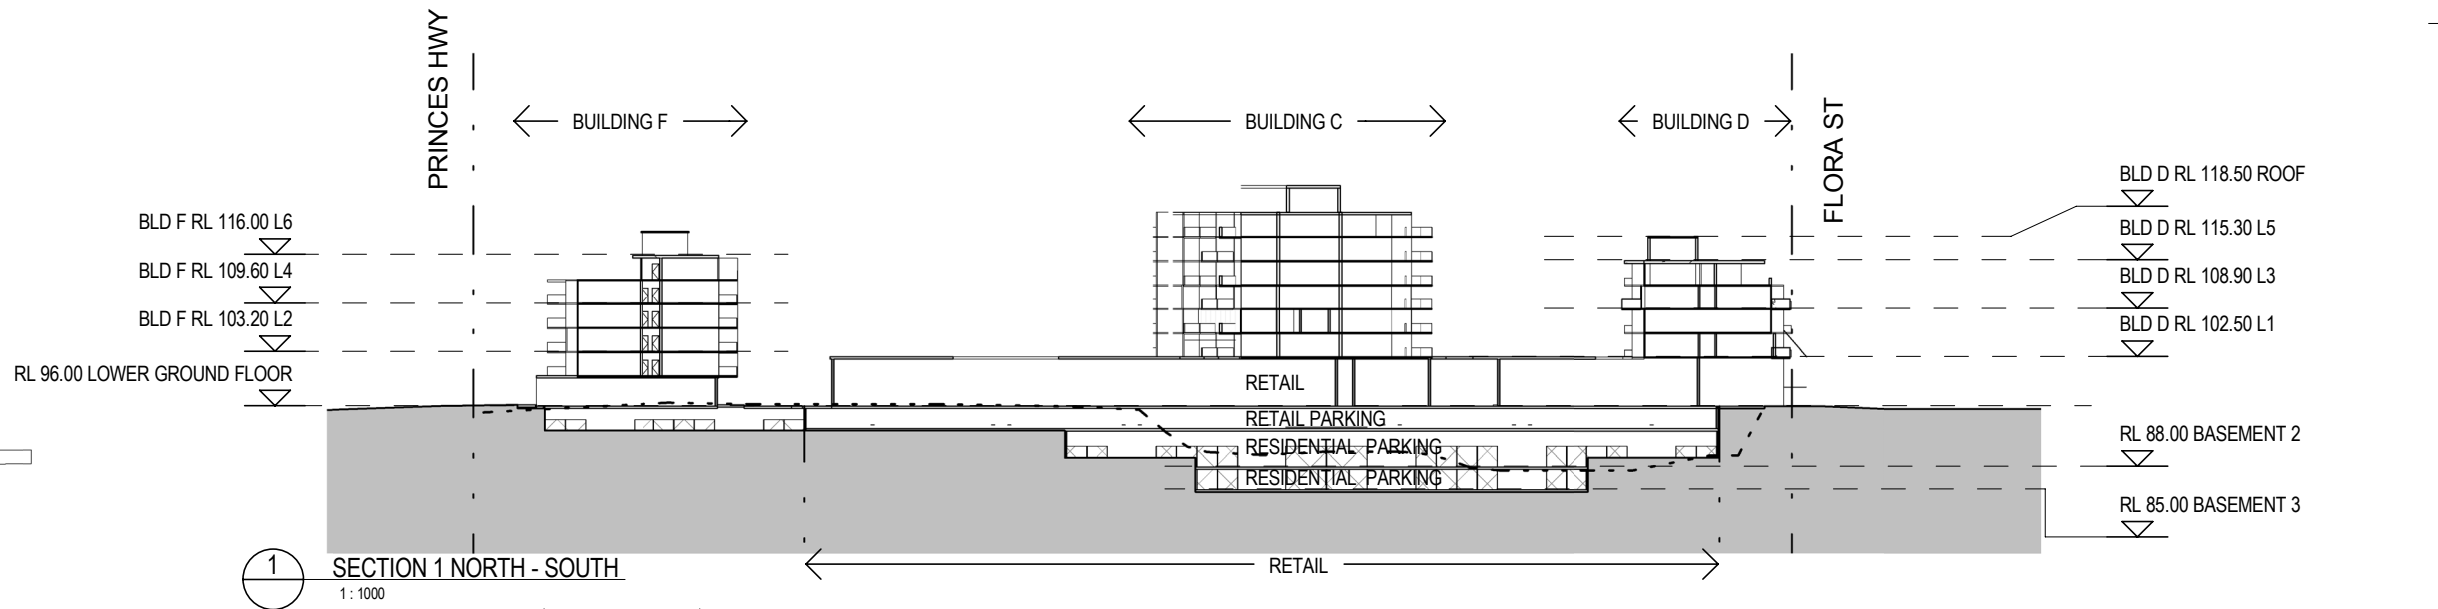


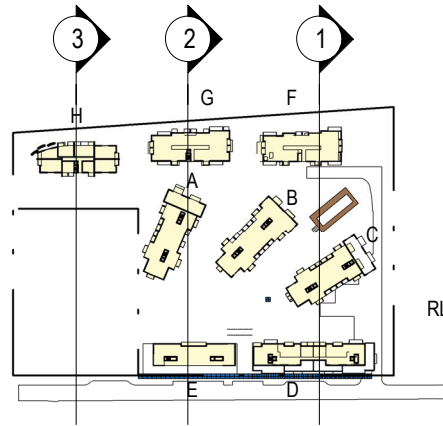

NSW Registered & Nominated Architects: David Holm 5428, Geoffrey Lee 4223, Philip Bowen 4527

Australia Client
Asia
Europe Henroth Investments Pty Limited
46-56 Kippax Street
Surry Hills NSW 2010

343 Pacific Highway
North Sydney NSW 2060
T +612 9964 9500
F +612 9964 9683
ABN 61 007 747 748

woodhead™

DRAWING TITLE:
INDICATIVE SECTIONS NORTH SOUTH (MASTERPLAN)

PROJECT NAME:
KIRRAWEE BRICK PIT

PROJECT NUMBER:
09211902

SCALE:
1:1000

CLIENT NAME:
HENROTH INVESTMENTS PTY LIMITED

DRAWING NUMBER:
0301

DATE:
21/10/10

REVISION NUMBER