




21/06 9 AM

21/06 10 AM

21/06 11 AM

21/06 12 PM

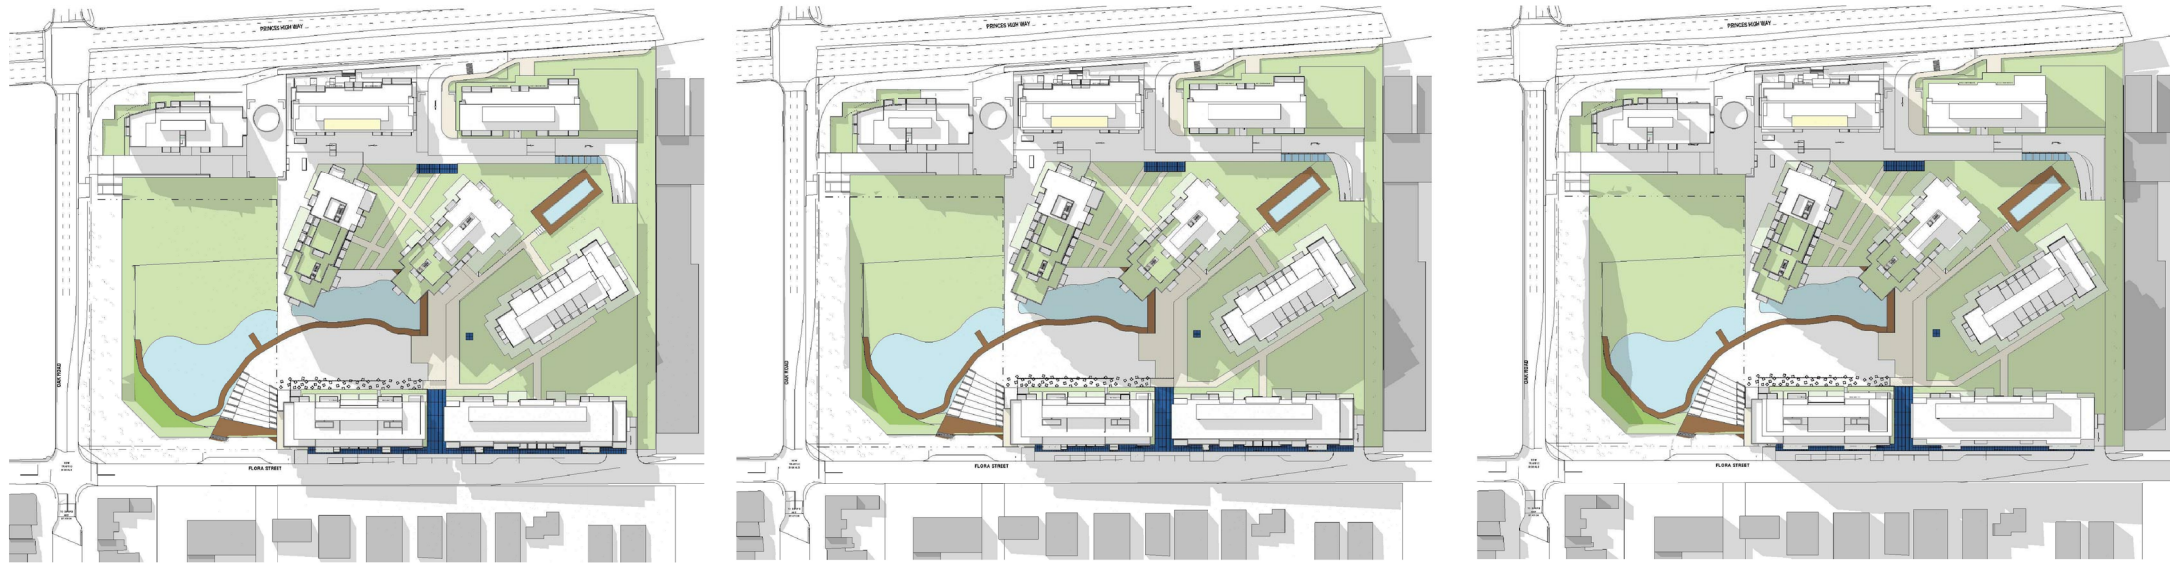

21/06 1 PM

21/06 2 PM

21/06 3 PM

NSW Registered & Nominated Architects: David Holm 5428, Geoffrey Lee 4223, Philip Bowen 4527

Australia Client
 Asia
 Europe
 Henroth Investments Pty Limited
 46-56 Kippax Street
 Surry Hills NSW 2010

343 Pacific Highway
 North Sydney NSW 2060
 T +612 9964 9500
 F +612 9964 9683
 ABN 61 007 747 748

woodhead™

DRAWING TITLE: SUN STUDY - WINTER		CLIENT NAME: HENROTH INVESTMENTS PTY LIMITED		
PROJECT NAME: KIRRAWEE BRICK PIT				
PROJECT NUMBER: 09211902	SCALE:	DRAWING NUMBER: 0400	DATE: 22/10/10	REVISION NUMBER