


L:\14898_MILLAND_SEAWIDE\Planning\Photoshop\Exhibits 2010.03.15\14898_Exhibit_6D_Edge_Treatment_Reveg.psd



Indicative Edge Treatment
Plan: NTS

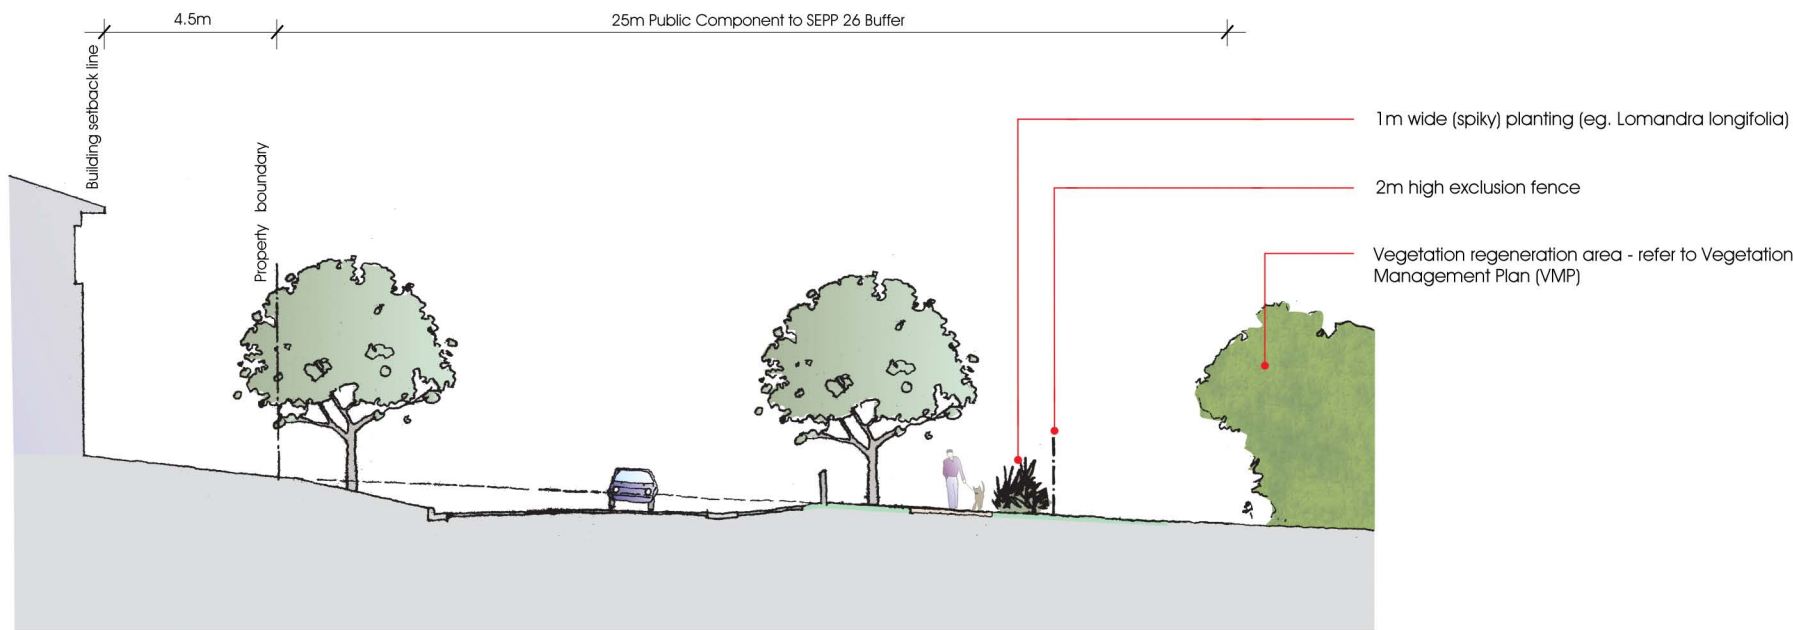

Indicative Cross Section AA
Scale NTS

KING + CAMPBELL

King & Campbell Pty Ltd
www.kingcampbell.com.au
A: PO Box 243 Port Macquarie NSW 2444
T: 02 6586 2555
F: 02 6583 4064
E: info@kingcampbell.com.au

REV.	DATE	DESCRIPTION
A	24.03.2010	ISSUED FOR INFORMATION
B	28.08.2010	ISSUED FOR E.A.
C	07.07.2010	ISSUED FOR E.A.
D	15.02.2011	ISSUED FOR E.A. - SUBMISSIONS REPORT
E	14.07.2011	REVISED FENCING ARRANGEMENTS

DATUM: AHD SCALE: AS SHOWN

0 10 20 30 40 50 60 70 80 90 100

NOTE: DO NOT SCALE OFF DRAWINGS. USE FIGURED DIMENSIONS ONLY. REPORT ANY DISCREPANCIES TO THE AUTHOR. THIS DRAWING, BEING THE PROPERTY OF KING & CAMPBELL PTY LTD, IS PROTECTED BY COPYRIGHT AND MUST NOT BE USED, REPRODUCED OR COPIED WHOLLY OR IN PART WITHOUT THE WRITTEN PERMISSION OF KING & CAMPBELL PTY LTD.

© King & Campbell Pty Ltd

PROJECT NO:	4898	DRAWING TITLE:	EXHIBIT 06 D: LANDSCAPE CONCEPT PLAN - ENLARGED PLAN SECTION - INDICATIVE EDGE TREATMENT TO REVEGETATION AND SEPP 26 LITTORAL RAINFOREST
DA NO:	-	PROJECT:	LOT 4 DP 615261 & LOT 1 DP 374315 OCEAN DRIVE, LAKE CATHIE
DESIGNED BY:	DAT	CLIENT:	SEAWIDE PTY LTD & MILLAND PTY LTD
DRAWN BY:	PH		
CHECKED BY:	DAT		
DATE CREATED:	JAN. 2010		

DRAWING NO:	SHEET:	REVISION:
14898_Edge_Treatment_Reveg.psd	1	E