


K:\C REF: L\4898\_MILLAND\_SEAWIDE\Planning\_4898P\_Exhibits.dwg - A3(L) - Ex 8 Detail 01- Aug- 2011, redmondw

LEGEND

- EXISTING CADASTRAL BOUNDARIES
- EASEMENT
- TOP OF BANK
- PMHC ALS 1M CONTOURS
- SEWER MAIN
- WATER MAIN
- REVEGETATION TO BE UNDERTAKEN IN ACCORDANCE WITH STAGE 2 VEGETATION MANAGEMENT PLAN
- FOREST (RIPARIAN)
- BIOFILTRATION BASIN - SEDGE PLANTING IN BASIN
  - ISOLEPSIS NODOSA
  - CARESSA APPRESSA




PHOTO 1: EXAMPLE OF RECENTLY CONSTRUCTED BIOFILTRATION BASIN WITH A WIDTH OF APPROXIMATELY 4m

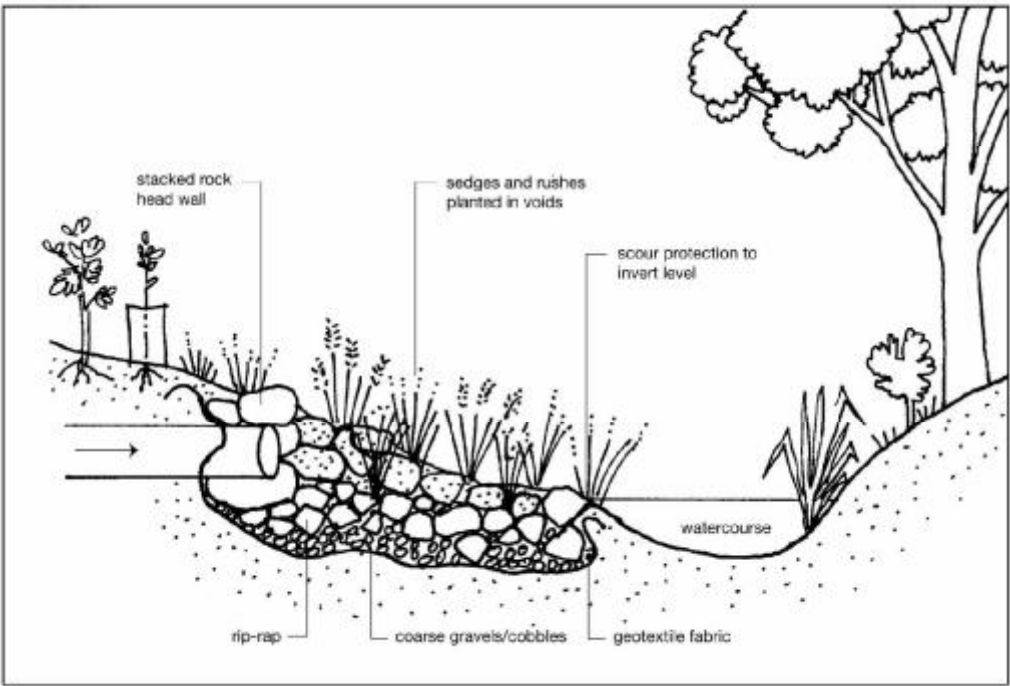

DETAIL 1: INDICATIVE OUTLET DETAIL (DECCW - GUIDELINES FOR CONTROLLED ACTIVITIES OUTLET STRUCTURES, FEBRUARY 2008)

CAUTION

This plan has been prepared for the purpose of a concept plan application. The information shown herein is only reliable for the above purpose. It should not therefore be used for any other purpose without verification.

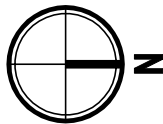

KING + CAMPBELL

King & Campbell Pty Ltd  
www.kingcampbell.com.au  
A: PO Box 243 Port Macquarie NSW 2444  
T: 02 6586 2555  
F: 02 6583 4064  
E: info@kingcampbell.com.au

REV.	DATE	DESCRIPTION
A	07.07.2010	ISSUED FOR EA
B	14.10.2010	ISSUED FOR EA
C	15.02.2011	ISSUED FOR EA - SUBMISSIONS REPORT
D	14.07.2011	OFFSET FROM TOP OF BANK TO ROAD RESERVE ADDED

DATUM: AHD SCALE: 1:1000 @ A3

0 25

NOTE: DO NOT SCALE OFF DRAWINGS. USE FIGURED DIMENSIONS ONLY. REPORT ANY DISCREPANCIES TO THE AUTHOR. THIS DRAWING, BEING THE PROPERTY OF KING & CAMPBELL PTY LTD, IS PROTECTED BY COPYRIGHT AND MUST NOT BE USED, REPRODUCED OR COPIED WHOLLY OR IN PART WITHOUT THE WRITTEN PERMISSION OF KING & CAMPBELL PTY LTD.

© King & Campbell Pty Ltd

PROJECT NO:	4898	DRAWING TITLE:	EXHIBIT 08B: INDICATIVE SOUTH WESTERN BIOFILTRATION BASIN DETAIL		
DA NO:		PROJECT:	LOT 1 DP 374315 & LOT 4 DP615261 OCEAN DRIVE, PORT MACQUARIE		
DESIGNED BY:	PJR	CLIENT:	MILLAND PTY LTD & SEAWIDE PTY LTD		
DRAWN BY:	MW				
CHECKED BY:	PJR				
DATE CREATED:	FEB 2010				

DRAWING NO:	SHEET:	REVISION:
4898P_Exhibits.dwg	2	D