
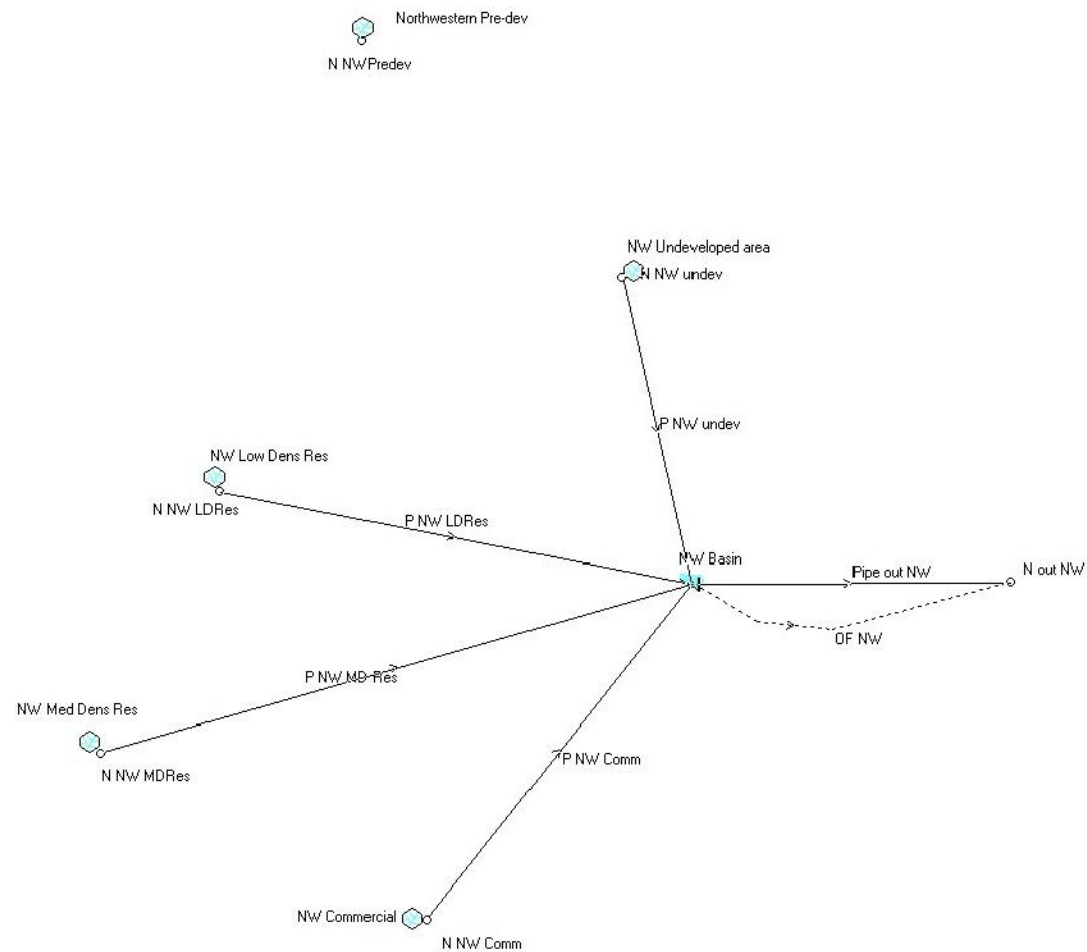


K+C REF: L:\14898_MILLAND_SEAWIDE\Planning\14898_DrainsData.dwg - A3(L) - Ex3W(0).24-Feb-2011.kmw

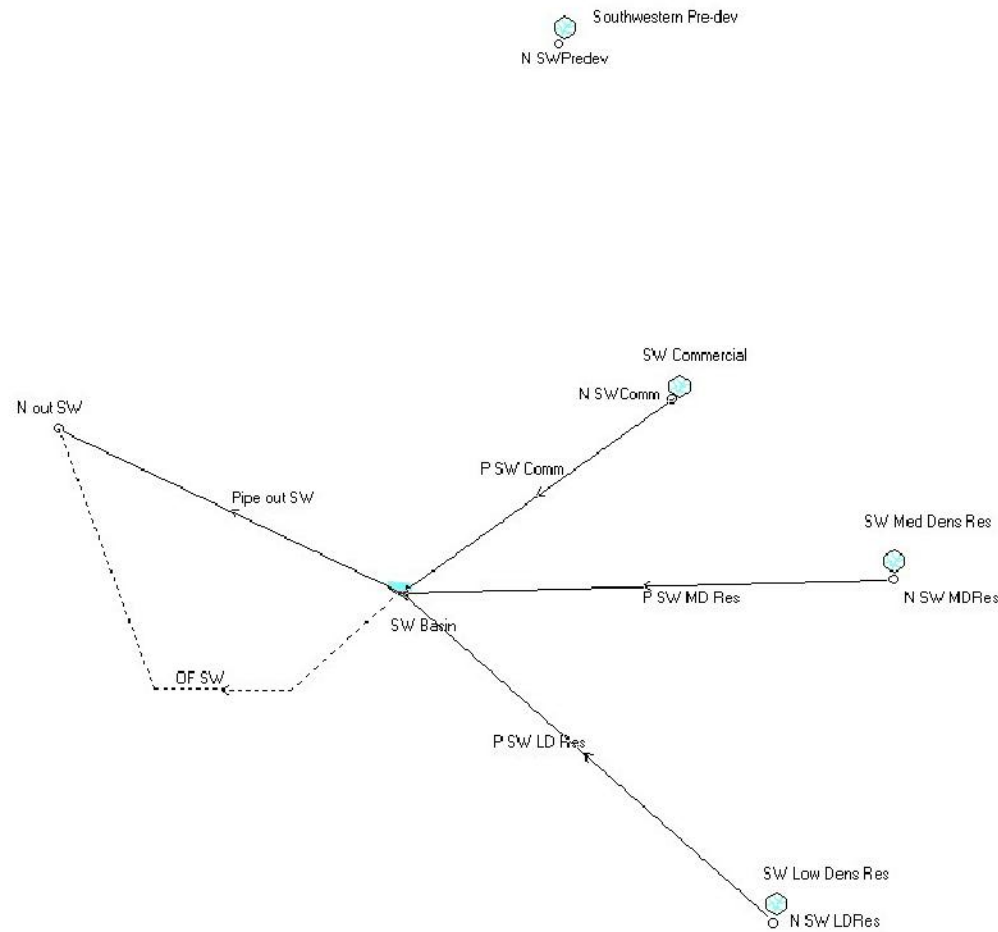

CAUTION

This plan has been prepared for the purpose of a concept plan application. The information shown herein is only reliable for the above purpose. It should not therefore be used for any other purpose without verification.

KING + CAMPBELL

King & Campbell Pty Ltd
www.kingcampbell.com.au
A: PO Box 243 Port Macquarie NSW 2444
T: 02 6586 2555
F: 02 6583 4064
E: info@kingcampbell.com.au

REV.	DATE	DESCRIPTION
A	06.07.2010	ISSUED FOR INFORMATION
B	07.07.2010	ISSUED FOR EA
C	14.10.2010	ISSUED FOR EA

DATUM: AHD SCALE: NOT TO SCALE

NOTE: DO NOT SCALE OFF DRAWINGS. USE FIGURED DIMENSIONS ONLY. REPORT ANY DISCREPANCIES TO THE AUTHOR. THIS DRAWING, BEING THE PROPERTY OF KING & CAMPBELL PTY LTD IS PROTECTED BY COPYRIGHT AND MUST NOT BE USED, REPRODUCED OR COPIED WHOLLY OR IN PART WITHOUT THE WRITTEN PERMISSION OF KING & CAMPBELL PTY LTD.

© King & Campbell Pty Ltd

PROJECT NO:	4898	DRAWING TITLE:	EXHIBIT 08D: WESTERN CATCHMENTS DRAINS MODEL LAYOUT				
DA NO.:							
DESIGNED BY:	ES/MT	PROJECT:	LOT 1 DP 374315 & LOT 4 DP615261 OCEAN DRIVE, PORT MACQUARIE				
DRAWN BY:	MW						
CHECKED BY:	PJR	CLIENT:	MILLAND PTY LTD & SEAWIDE PTY LTD		DRAWING NO:	SHEET:	REVISION:
DATE CREATED:	FEB 2010				14898_DrainsData.dwg	4	C