


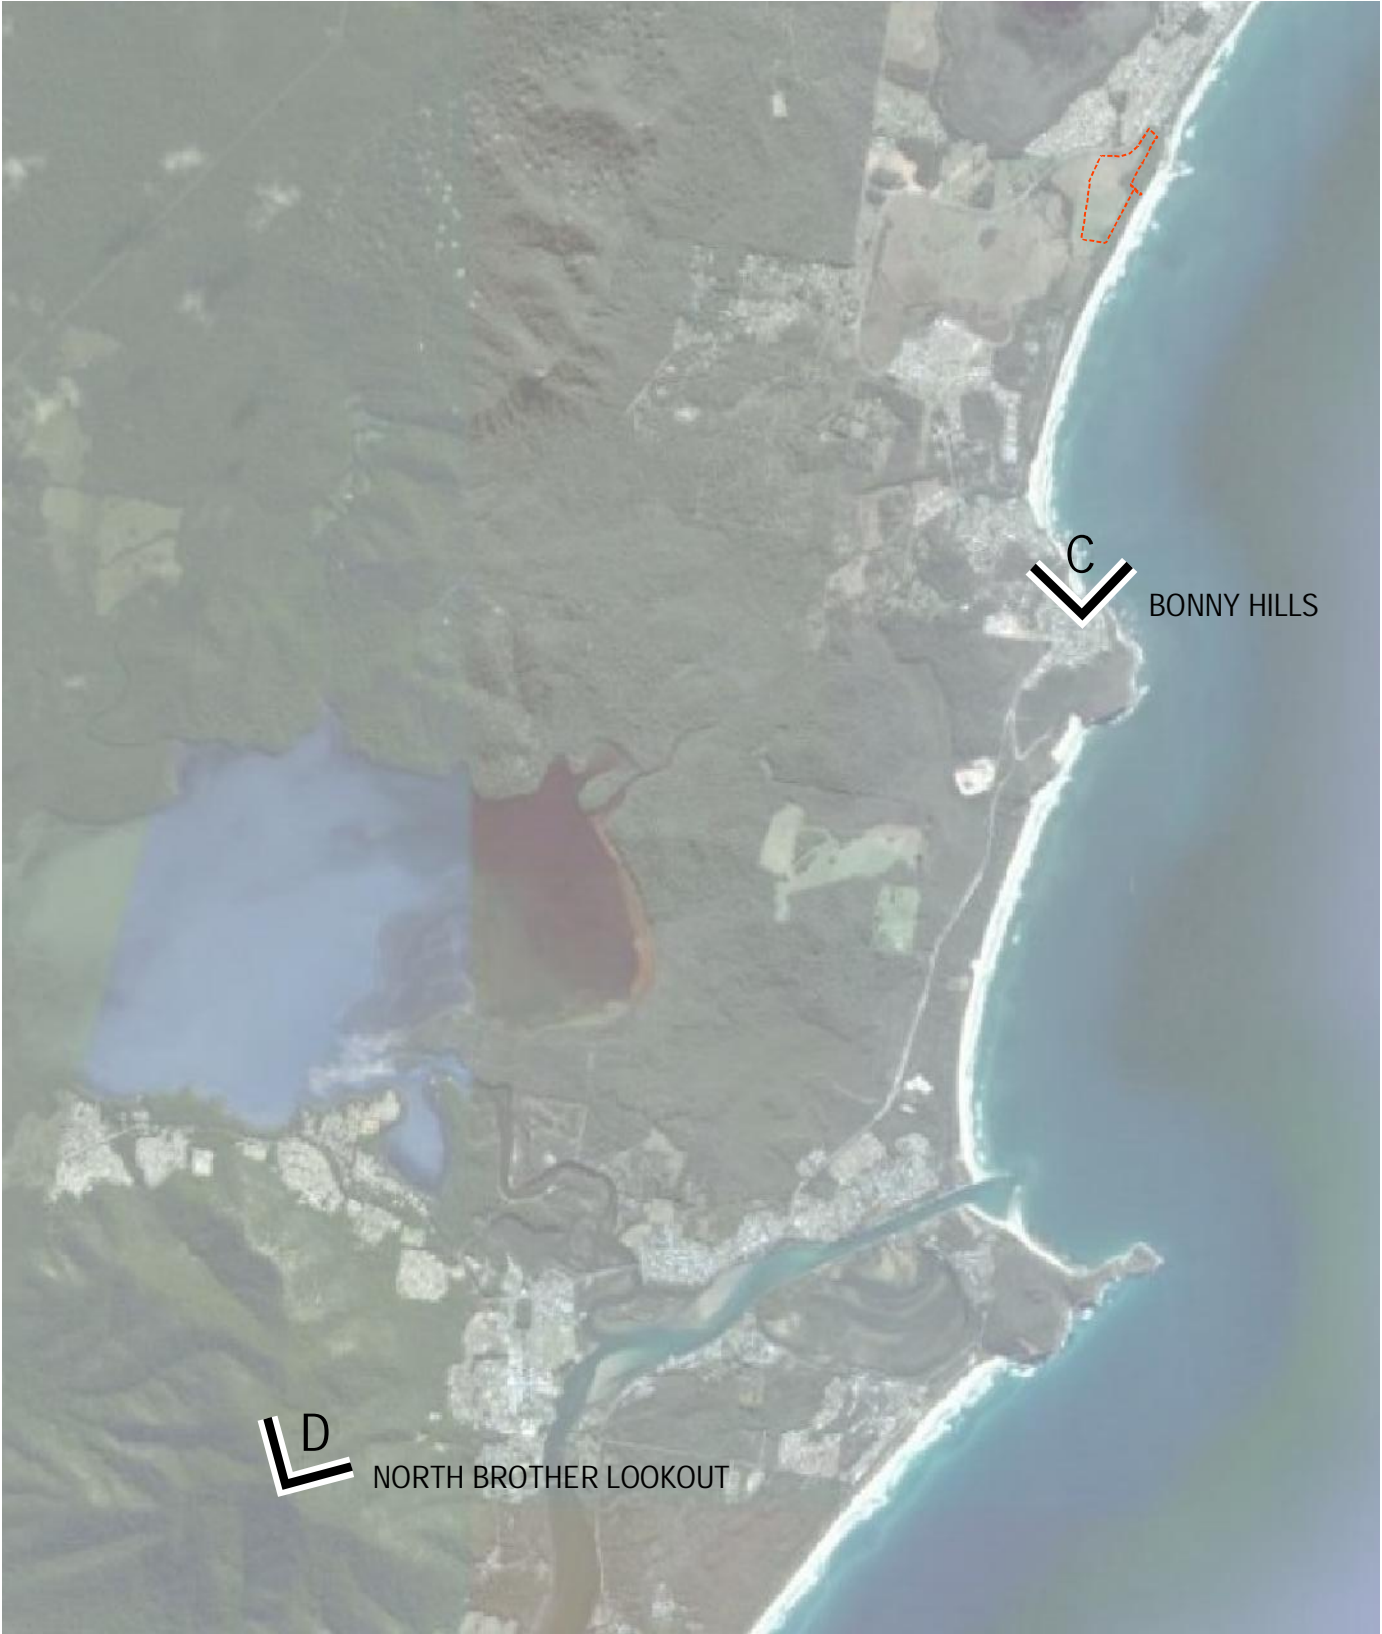


LEGEND

- EXTENT OF CONCEPT PLAN APPLICATION
- EXISTING CADASTRAL BOUNDARIES



CAUTION

This plan has been prepared for the purpose of a concept plan application. The information shown herein is only reliable for the above purpose. It should not therefore be used for any other purpose without verification.

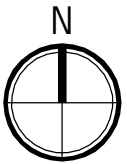

KING + CAMPBELL

King & Campbell Pty Ltd  
www.kingcampbell.com.au  
A: PO Box 243 Port Macquarie NSW 2444  
T: 02 6586 2555  
F: 02 6583 4064  
E: info@kingcampbell.com.au

REV.	DATE	DESCRIPTION
A	24.03.2010	ISSUED FOR INFORMATION
B	28.06.2010	ISSUED FOR EA
C	07.07.2010	ISSUED FOR EA
D	15.02.2011	ISSUED FOR EA - SUBMISSIONS REPORT

DATUM: AHD SCALE: NOT TO SCALE

NOTE: DO NOT SCALE OFF DRAWINGS. USE FIGURED DIMENSIONS ONLY. REPORT ANY DISCREPANCIES TO THE AUTHOR. THIS DRAWING, BEING THE PROPERTY OF KING & CAMPBELL PTY LTD IS PROTECTED BY COPYRIGHT AND MUST NOT BE USED, REPRODUCED OR COPIED WHOLLY OR IN PART WITHOUT THE WRITTEN PERMISSION OF KING & CAMPBELL PTY LTD.  
© King & Campbell Pty Ltd

PROJECT NO:	4898	DRAWING TITLE:	EXHIBIT 09A: PHOTO LOCATIONS FOR VIEW ANALYSIS		
DA NO:		PROJECT:	LOT 1 DP 374315 & LOT 4 DP615261 OCEAN DRIVE, PORT MACQUARIE		
DESIGNED BY:	DAT	CLIENT:	MILLAND PTY LTD & SEAWIDE PTY LTD		
DRAWN BY:	DV				
CHECKED BY:	KM				
DATE CREATED:	FEB 2010				
			DRAWING NO:	SHEET:	REVISION:
			4898P_Exhibits.dwg	1	D