




VIEW E

SECTION LOCATION 1:10000@A3

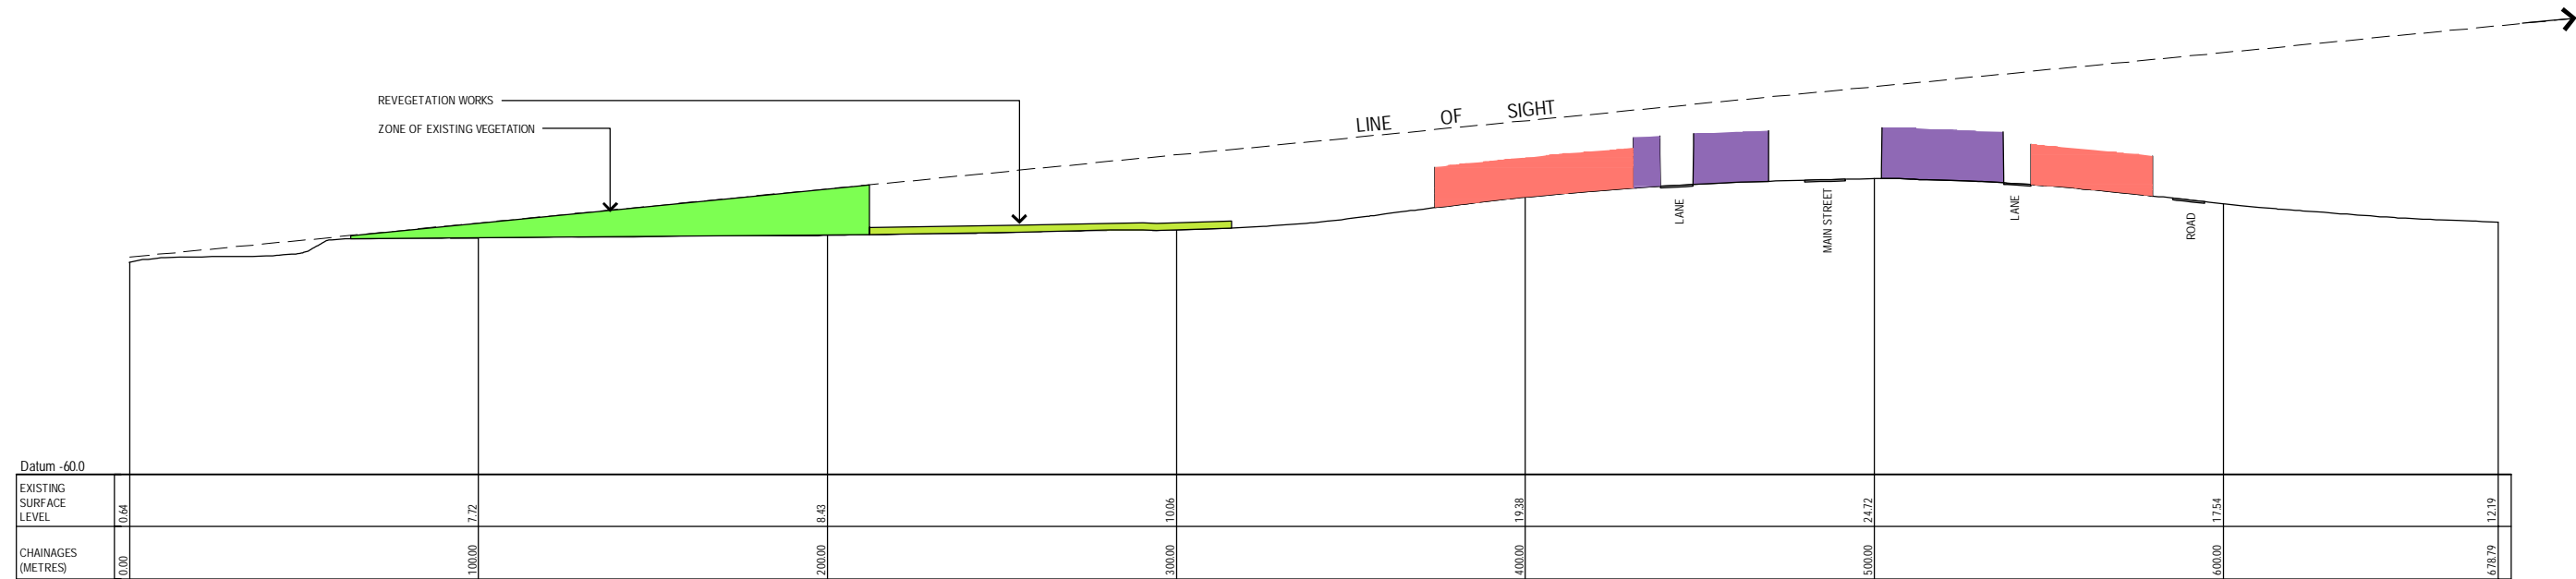

SECTION E

KING + CAMPBELL

King & Campbell Pty Ltd  
www.kingcampbell.com.au  
A: PO Box 243 Port Macquarie NSW 2444  
T: 02 6586 2555  
F: 02 6583 4064  
E: info@kingcampbell.com.au

REV.	DATE	DESCRIPTION
A	24.03.2010	ISSUED FOR INFORMATION
B	28.06.2010	ISSUED FOR EA
C	07.07.2010	ISSUED FOR EA
D	19.07.2010	ISSUED FOR EA
E	15.02.2011	ISSUED FOR EA - SUBMISSIONS REPORT

DATUM: AHD      SCALE: 1:10000 @ A3

0

250

NOTE: DO NOT SCALE OFF DRAWINGS. USE FIGURED DIMENSIONS ONLY. REPORT ANY DISCREPANCIES TO THE AUTHOR. THIS DRAWING, BEING THE PROPERTY OF KING & CAMPBELL PTY LTD IS PROTECTED BY COPYRIGHT AND MUST NOT BE USED, REPRODUCED OR COPIED WHOLLY OR IN PART WITHOUT THE WRITTEN PERMISSION OF KING & CAMPBELL PTY LTD.

© King & Campbell Pty Ltd

PROJECT NO:	4898	DRAWING TITLE:	EXHIBIT 09C: VIEW ANALYSIS (SHEET 1) BEACH SECTIONS AND PHOTOS		
DA NO:		PROJECT:	LOT 1 DP 374315 & LOT 4 DP615261 OCEAN DRIVE, PORT MACQUARIE		
DESIGNED BY:	DAT	CLIENT:	MILLAND PTY LTD & SEAWIDE PTY LTD		
DRAWN BY:	MW				
CHECKED BY:	KM				
DATE CREATED:	MARCH 2010				
			DRAWING NO:	SHEET:	REVISION:
			4898P_Ex9_BeachSect	1	E