


EXISTING

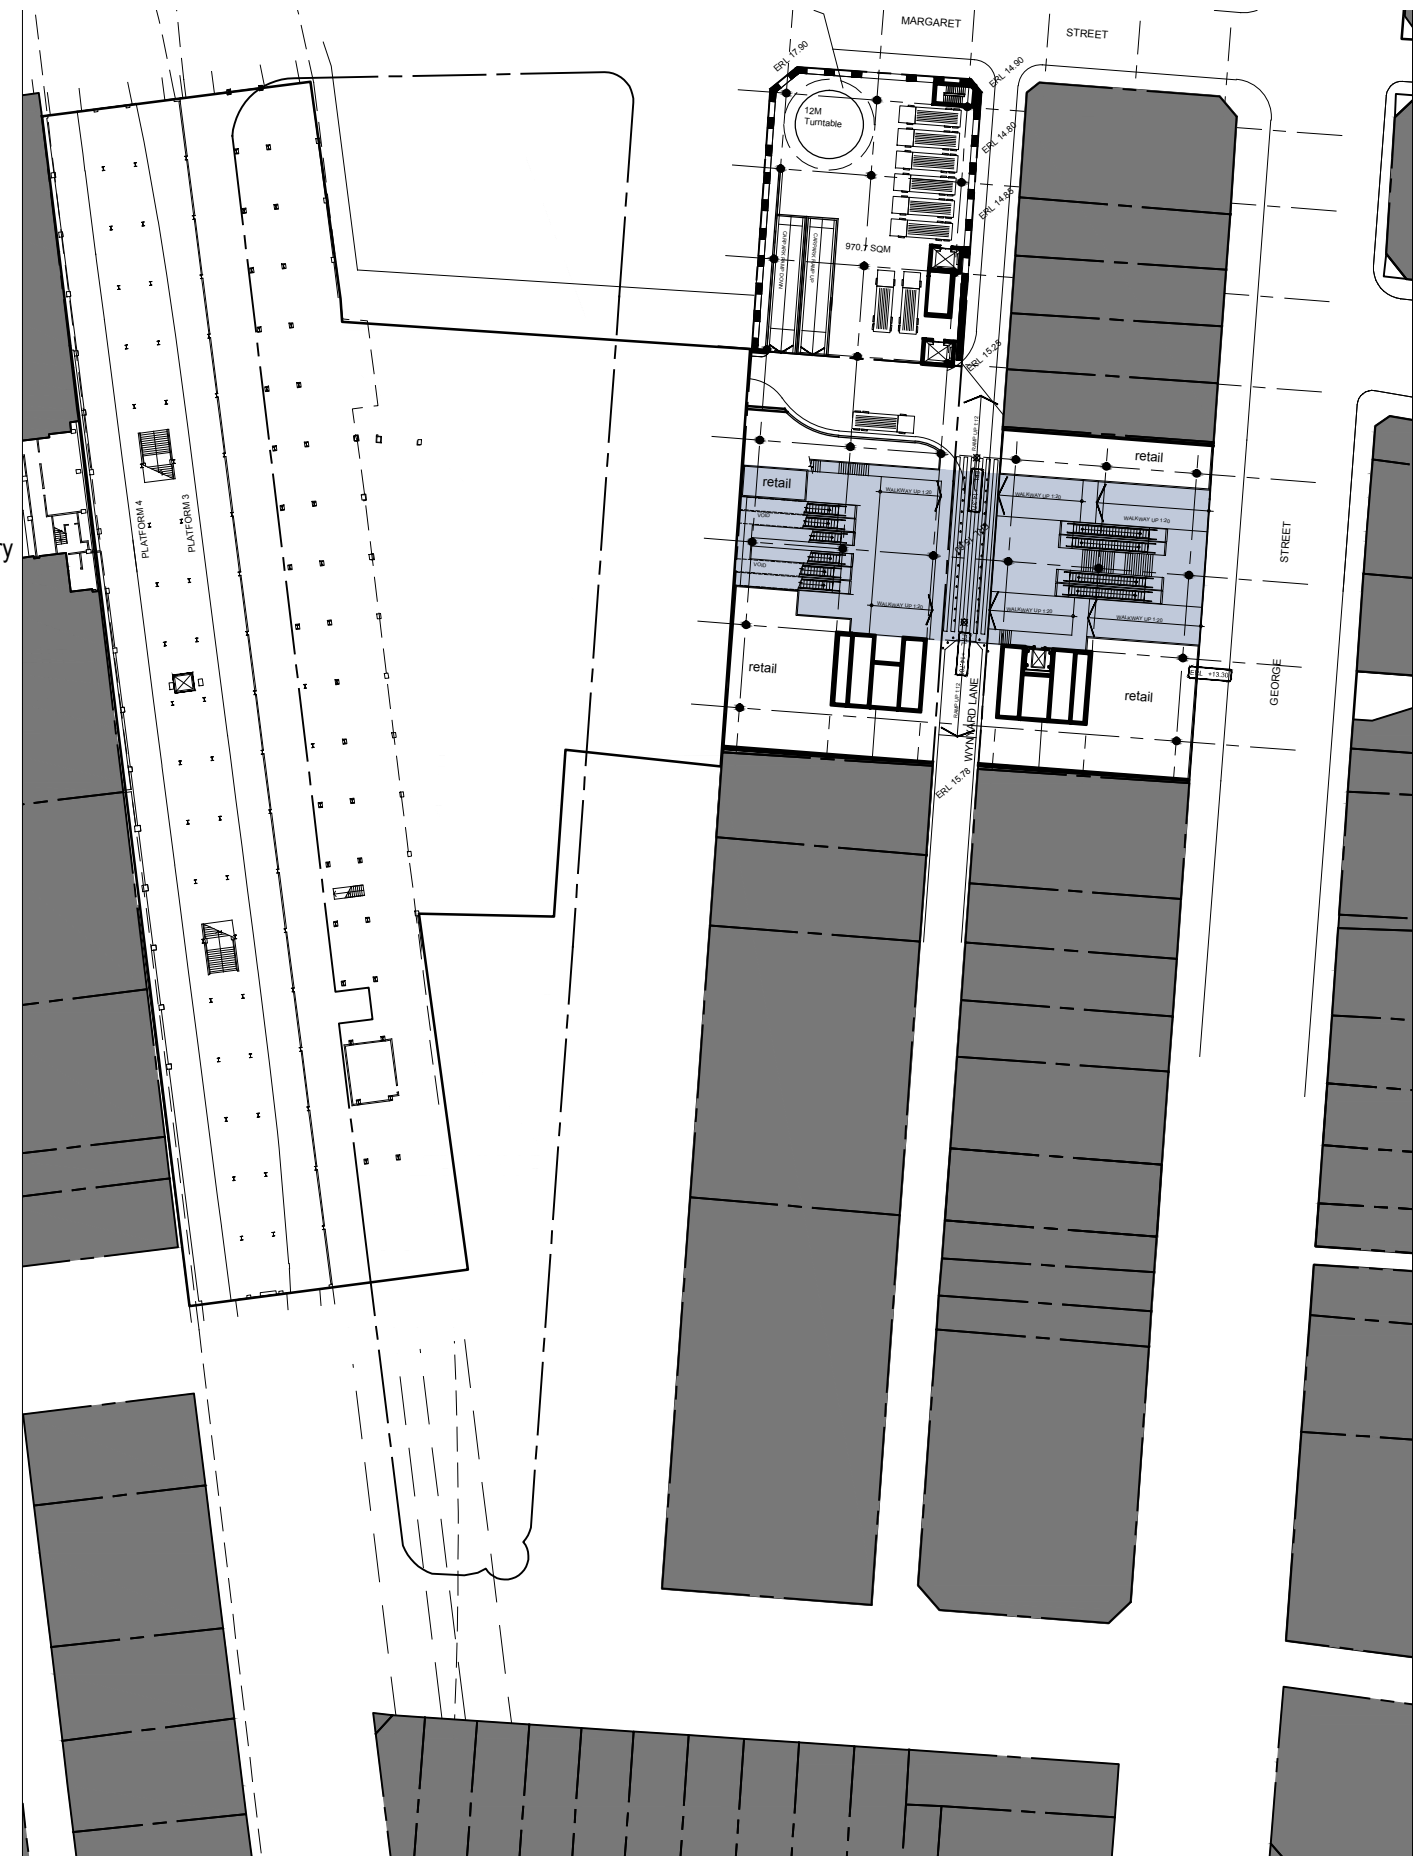

PROPOSED

Client
THAKRAL HOLDING GROUP

Project
ONE CITY WYNVARD

Drawing
EXISTING AND PROPOSED PLAN - GEORGE ST

Drawing No
SK-03

Project No
PSA 7468A

Date
28.11.2011

Scale
1:1000 @ A3

Drawn By
-