


EXISTING

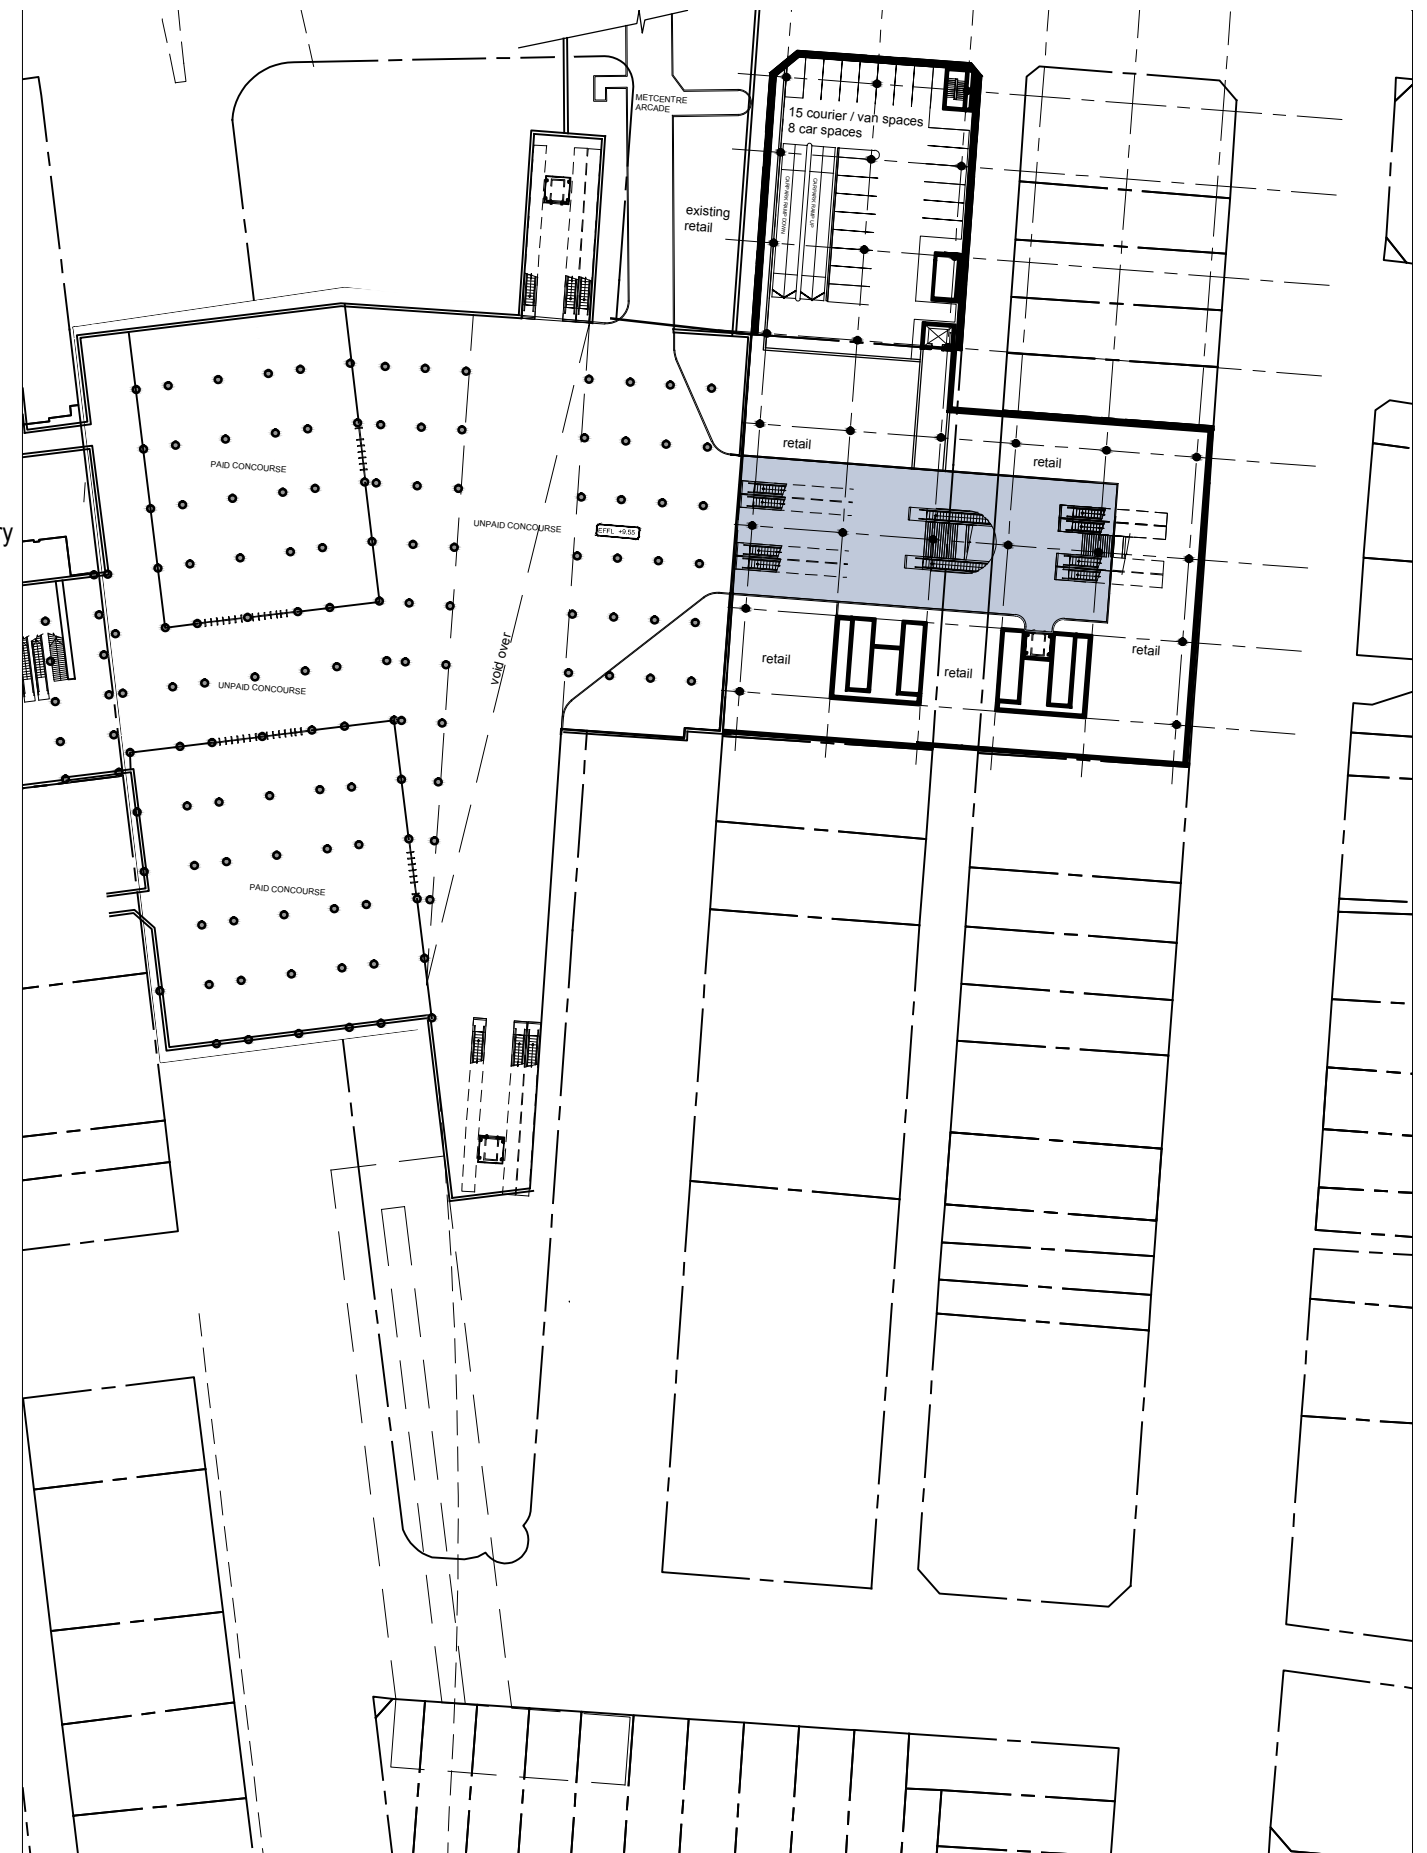

PROPOSED

Client
THAKRAL HOLDING GROUP

Project
ONE CITY WYNYARD

Drawing
EXISTING AND PROPOSED PLAN - CONCOURSE

Drawing No
SK-04

Project No
PSA 7468A

Date
28.11.2011

Scale
1:1000 @ A3

Drawn By
-