

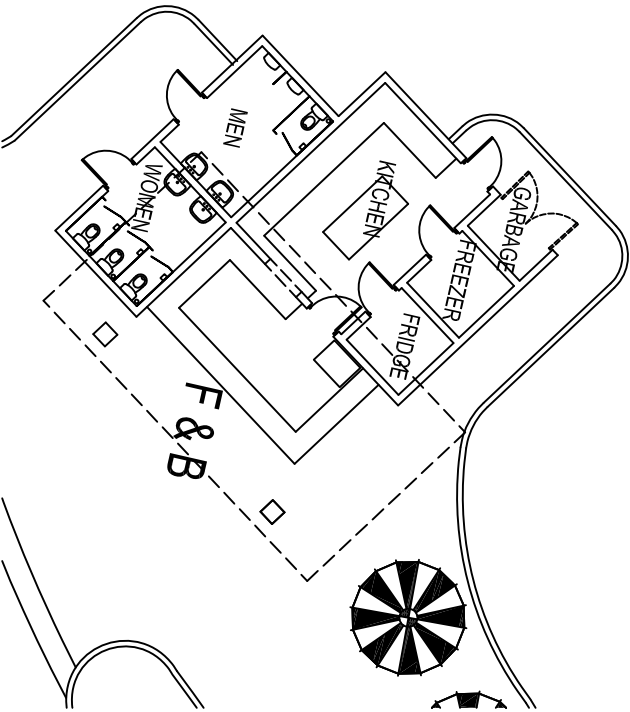


PRELIMINARY
NOT FOR CONSTRUCTION

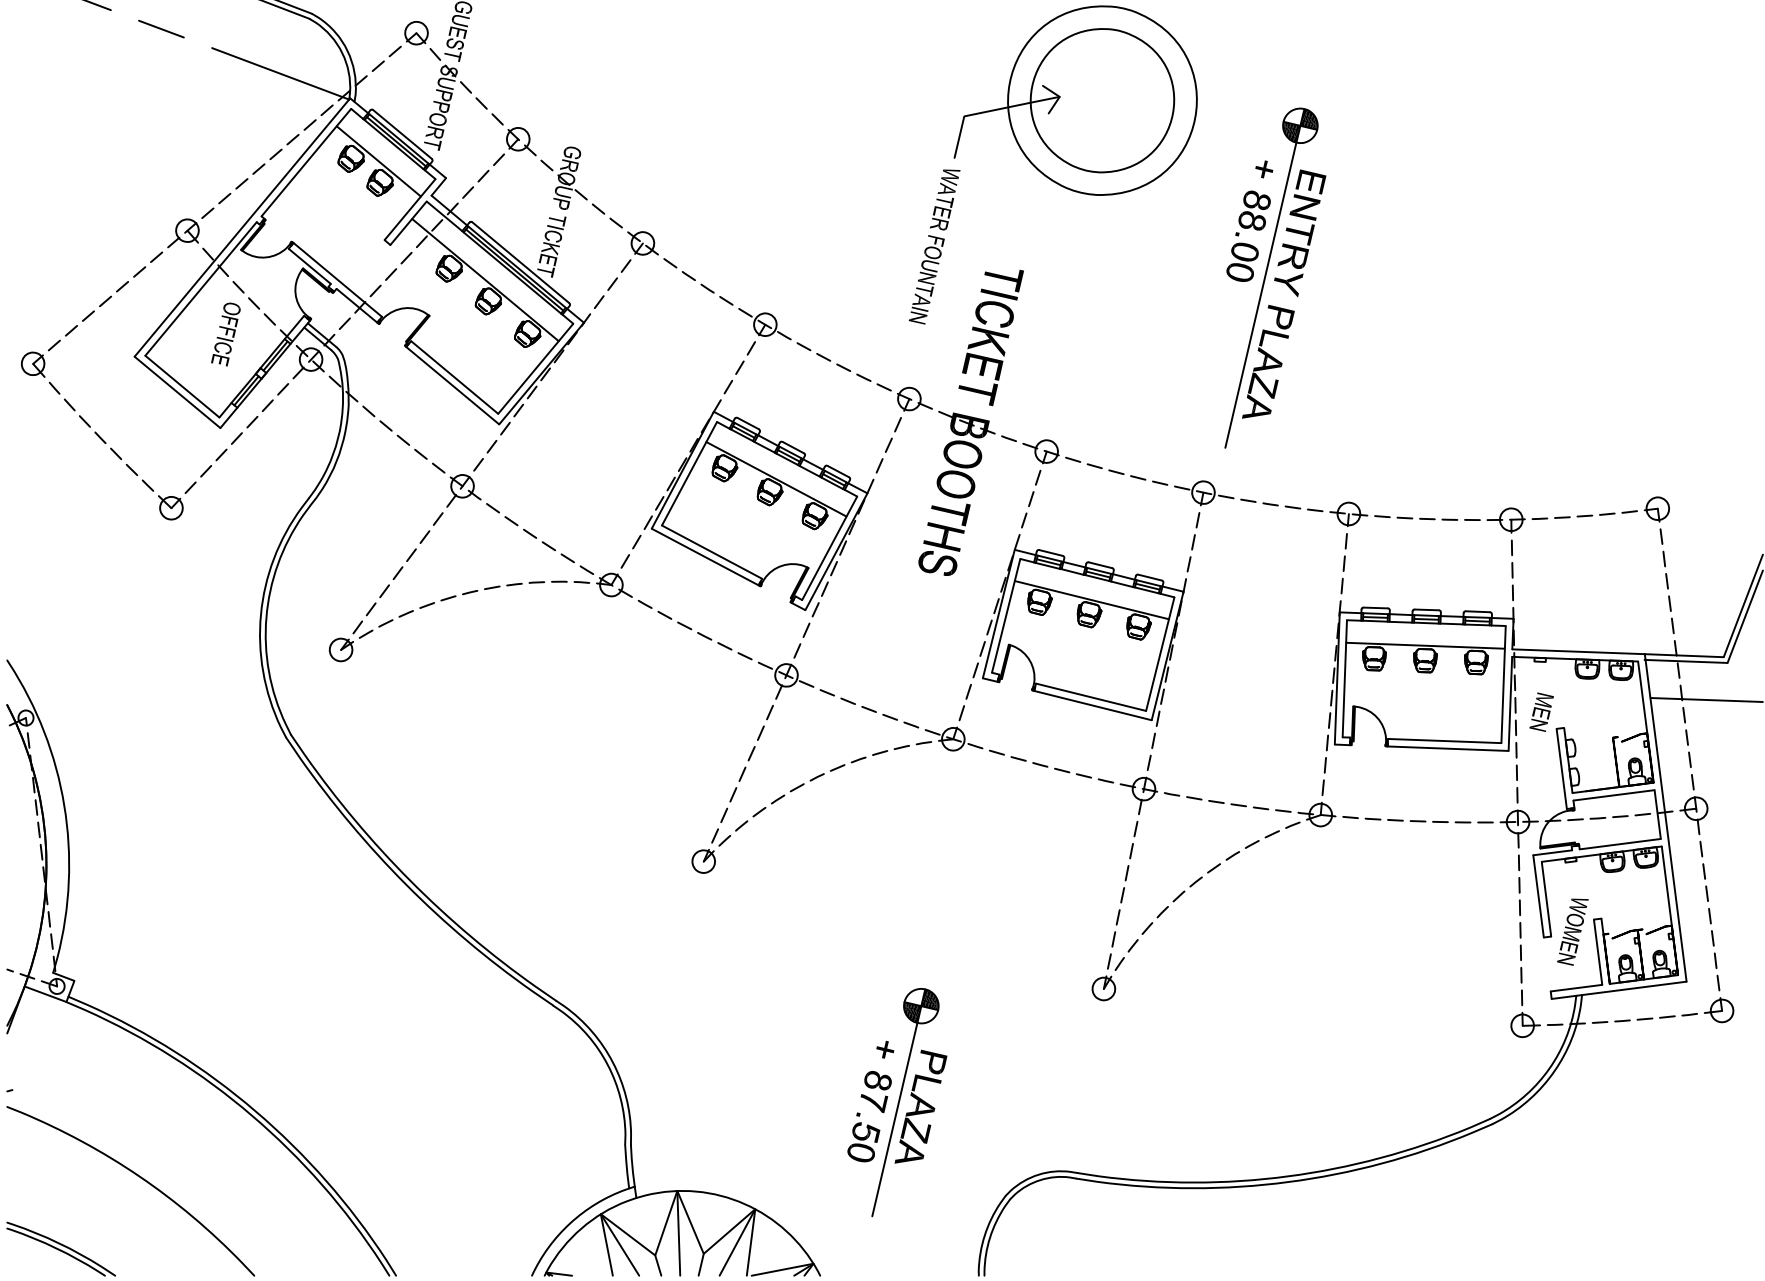

2 F + B / SATELLITE W.C. PLAN

SCALE : 1:200 TYPICAL

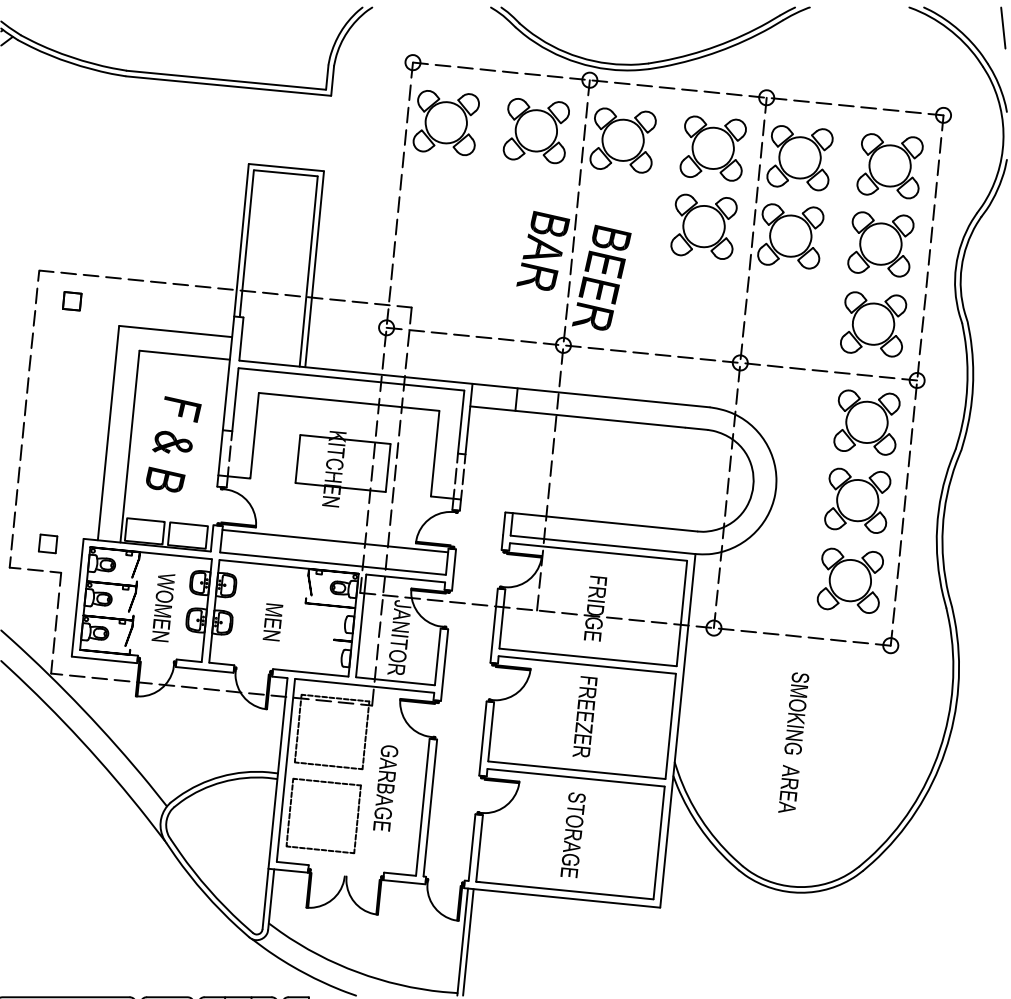

3 BEER BAR PLAN

SCALE : 1:200 DOUBLE FLOW RIDER

REV.	ISSUED FOR CLIENT REVIEW	NOV 26, 2010	ME
DESIGNED BY	DATE	PROJ. ENG. CHECK	DATE
BAW	JUL 18/2011		
DRAWING BY	DATE	DRAWING CHECK	DATE
SCALE	AS NOTED	FILE NO.	
NOTE: METRIC DIMENSIONS ARE IN METRES ALL OTHER DIMENSIONS ARE IN MILLIMETRES			

WHITE WATER
White Water West Industries Ltd
6700 McMillan Way, Richmond, B.C., Canada V6V 1J7
Tel (604) 273-1088 Fax (604) 273-4518

SUPPORT BUILDING PLANS

WET 'n' WILD WATERPARK
SYDNEY, AUSTRALIA

PROJECT NO. 16156 DRAWING NO. SD-2

TICKET BOOTH PLAN

SCALE : 1:200 WATERPARK'S ENTRANCE