


PRELIMINARY
NOT FOR CONSTRUCTION

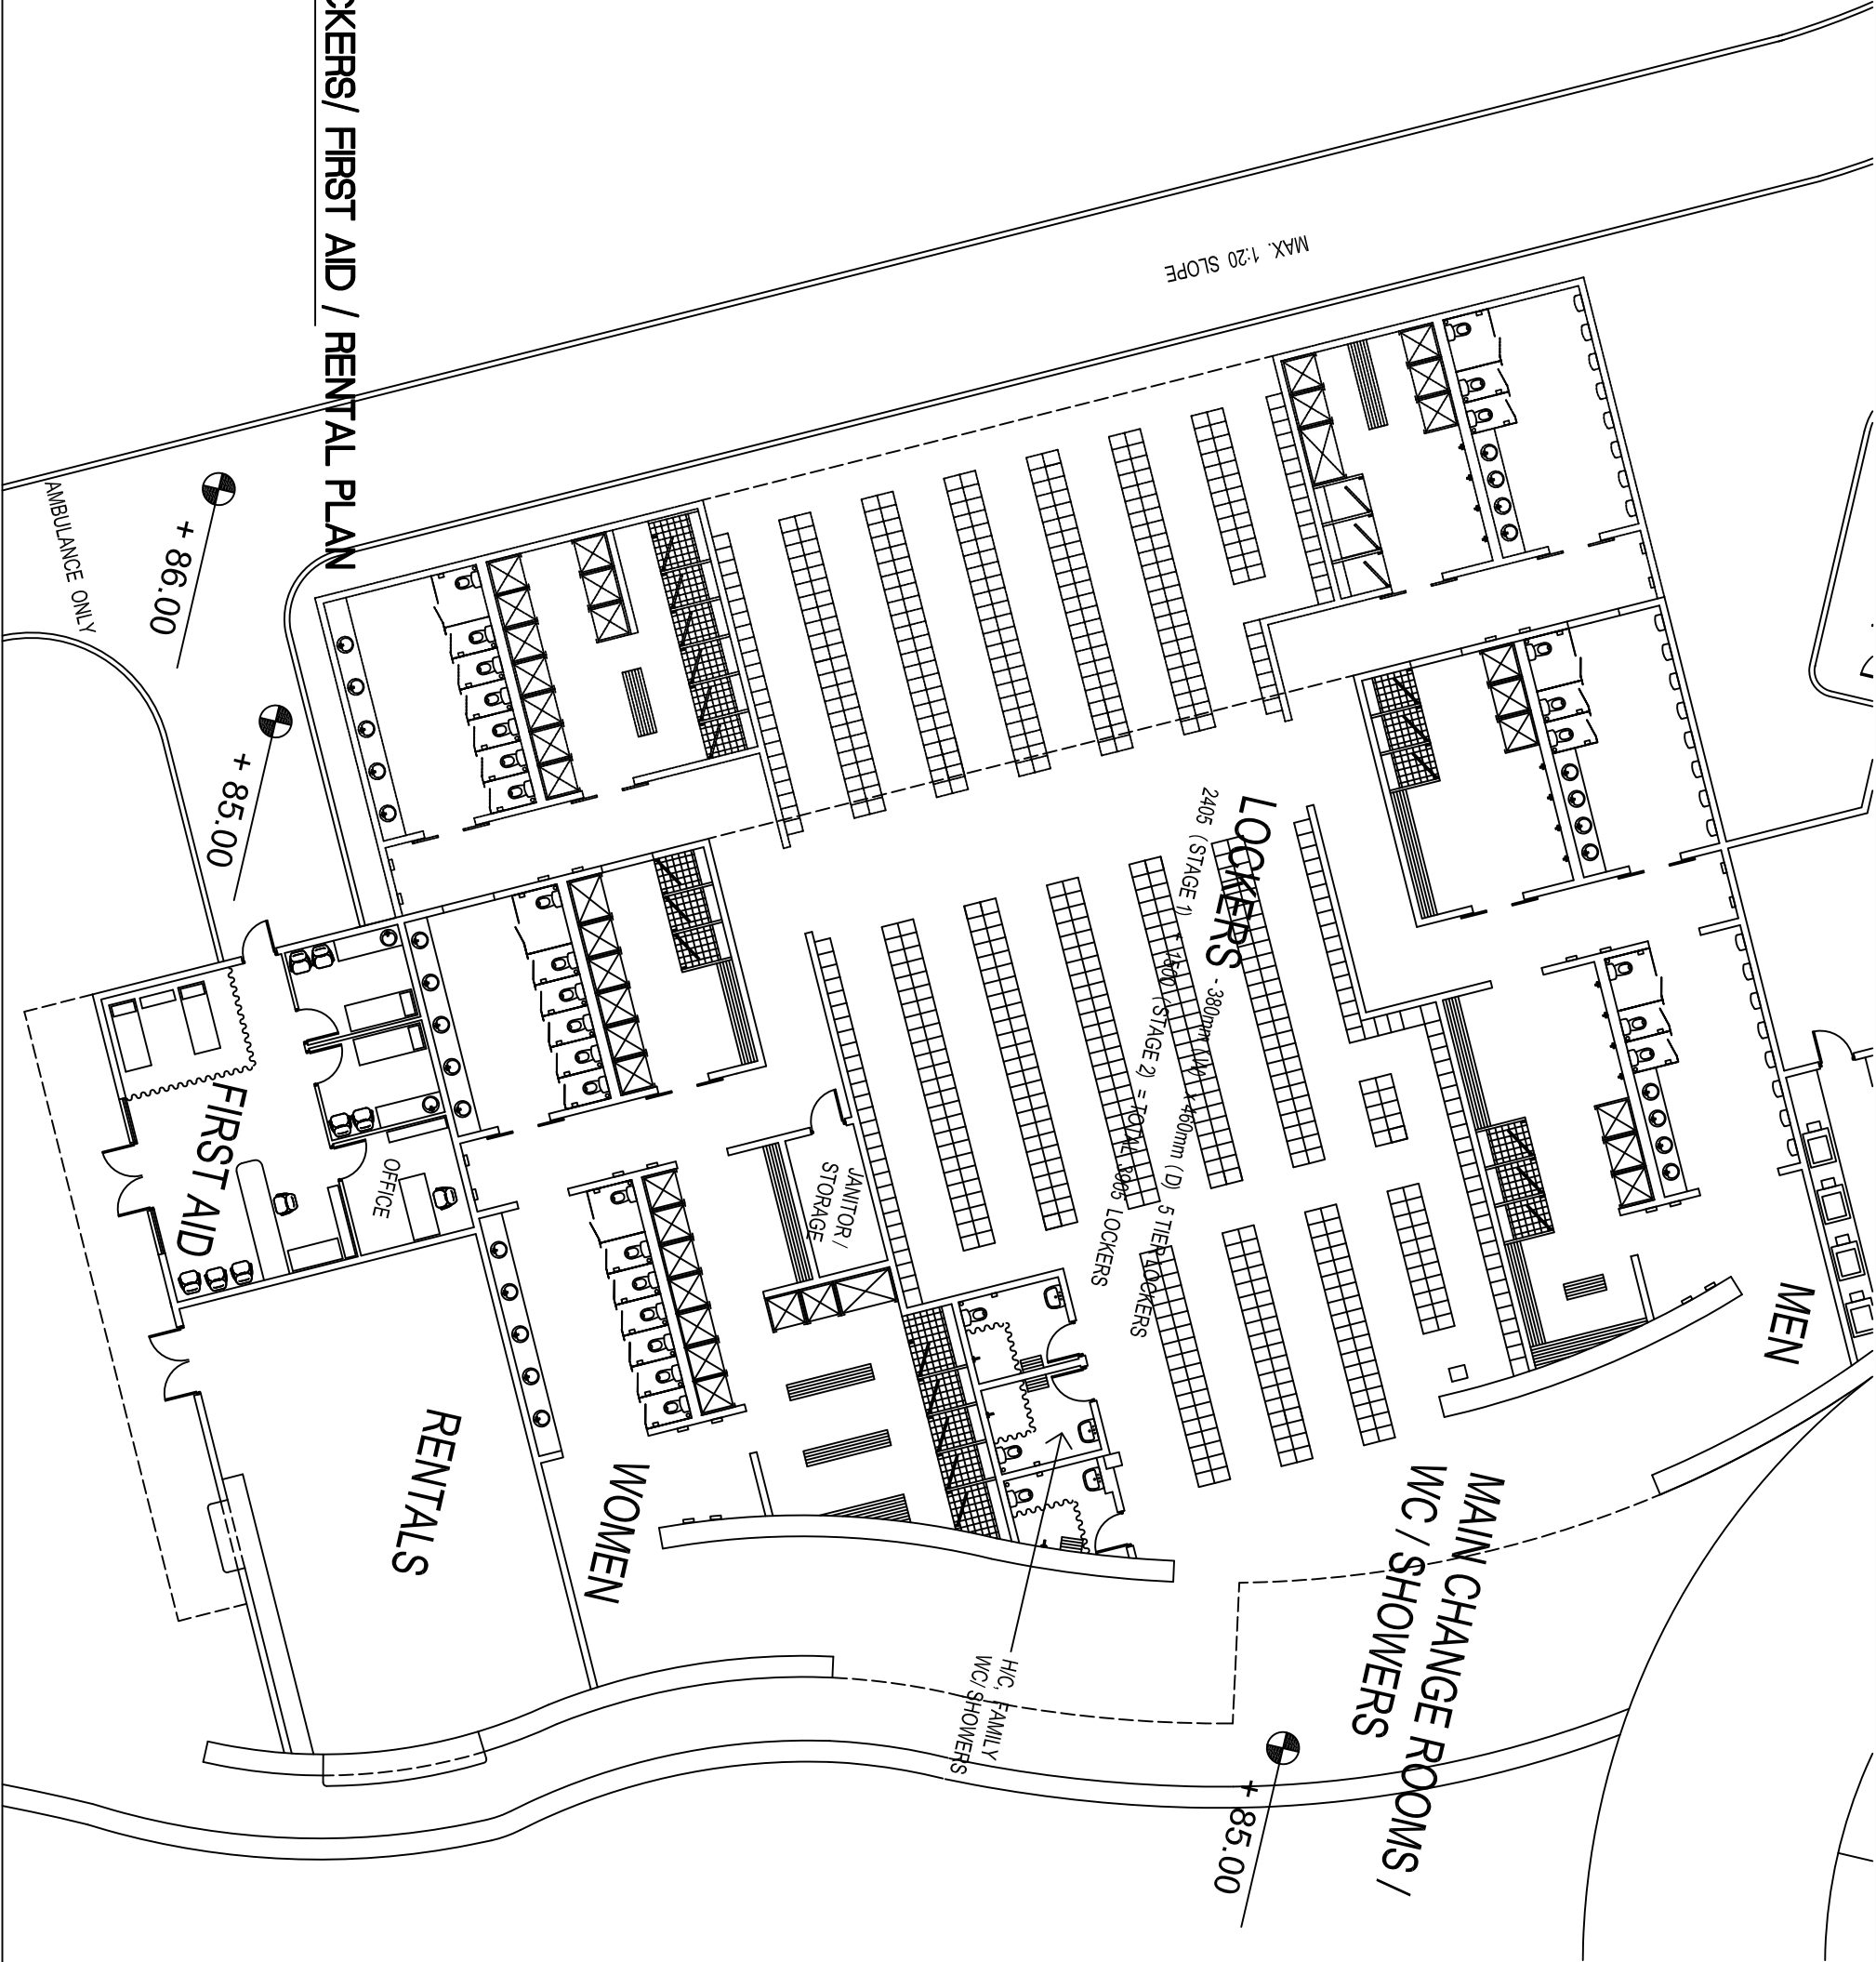

1
MAIN WC/ LOCKERS/ FIRST AID / RENTAL PLAN
SCALE : 1:200

REV.	ISSUED FOR CLIENT REVIEW	NOV 26, 2010	HE
DESIGNED BY	DATE	PROJ. ENG. CHECK	DATE
BM	JUL 18, 2011		
DRAWING BY	DATE	DRAWING CHECK	DATE
SCALE	AS NOTED	ARCHITECT	FILE NO.

NOTE: METRIC DIMENSIONS
ALL ELEVATIONS AND CO-ORDINATES ARE IN METRES
ALL OTHER DIMENSIONS ARE IN MILLIMETRES

**WHITE WATER**
White Water West Industries Ltd
6700 McMillan Way, Richmond, B.C., Canada V6V 1J7
Tel: (604) 273-1088 Fax: (604) 273-4518

SUPPORT BUILDING PLANS

WET 'n' WILD WATERPARK
SYDNEY, AUSTRALIA

PROJECT NO.	DRAWING NO.	REVISION
16156	SD-4	-