


PRELIMINARY  
NOT FOR CONSTRUCTION

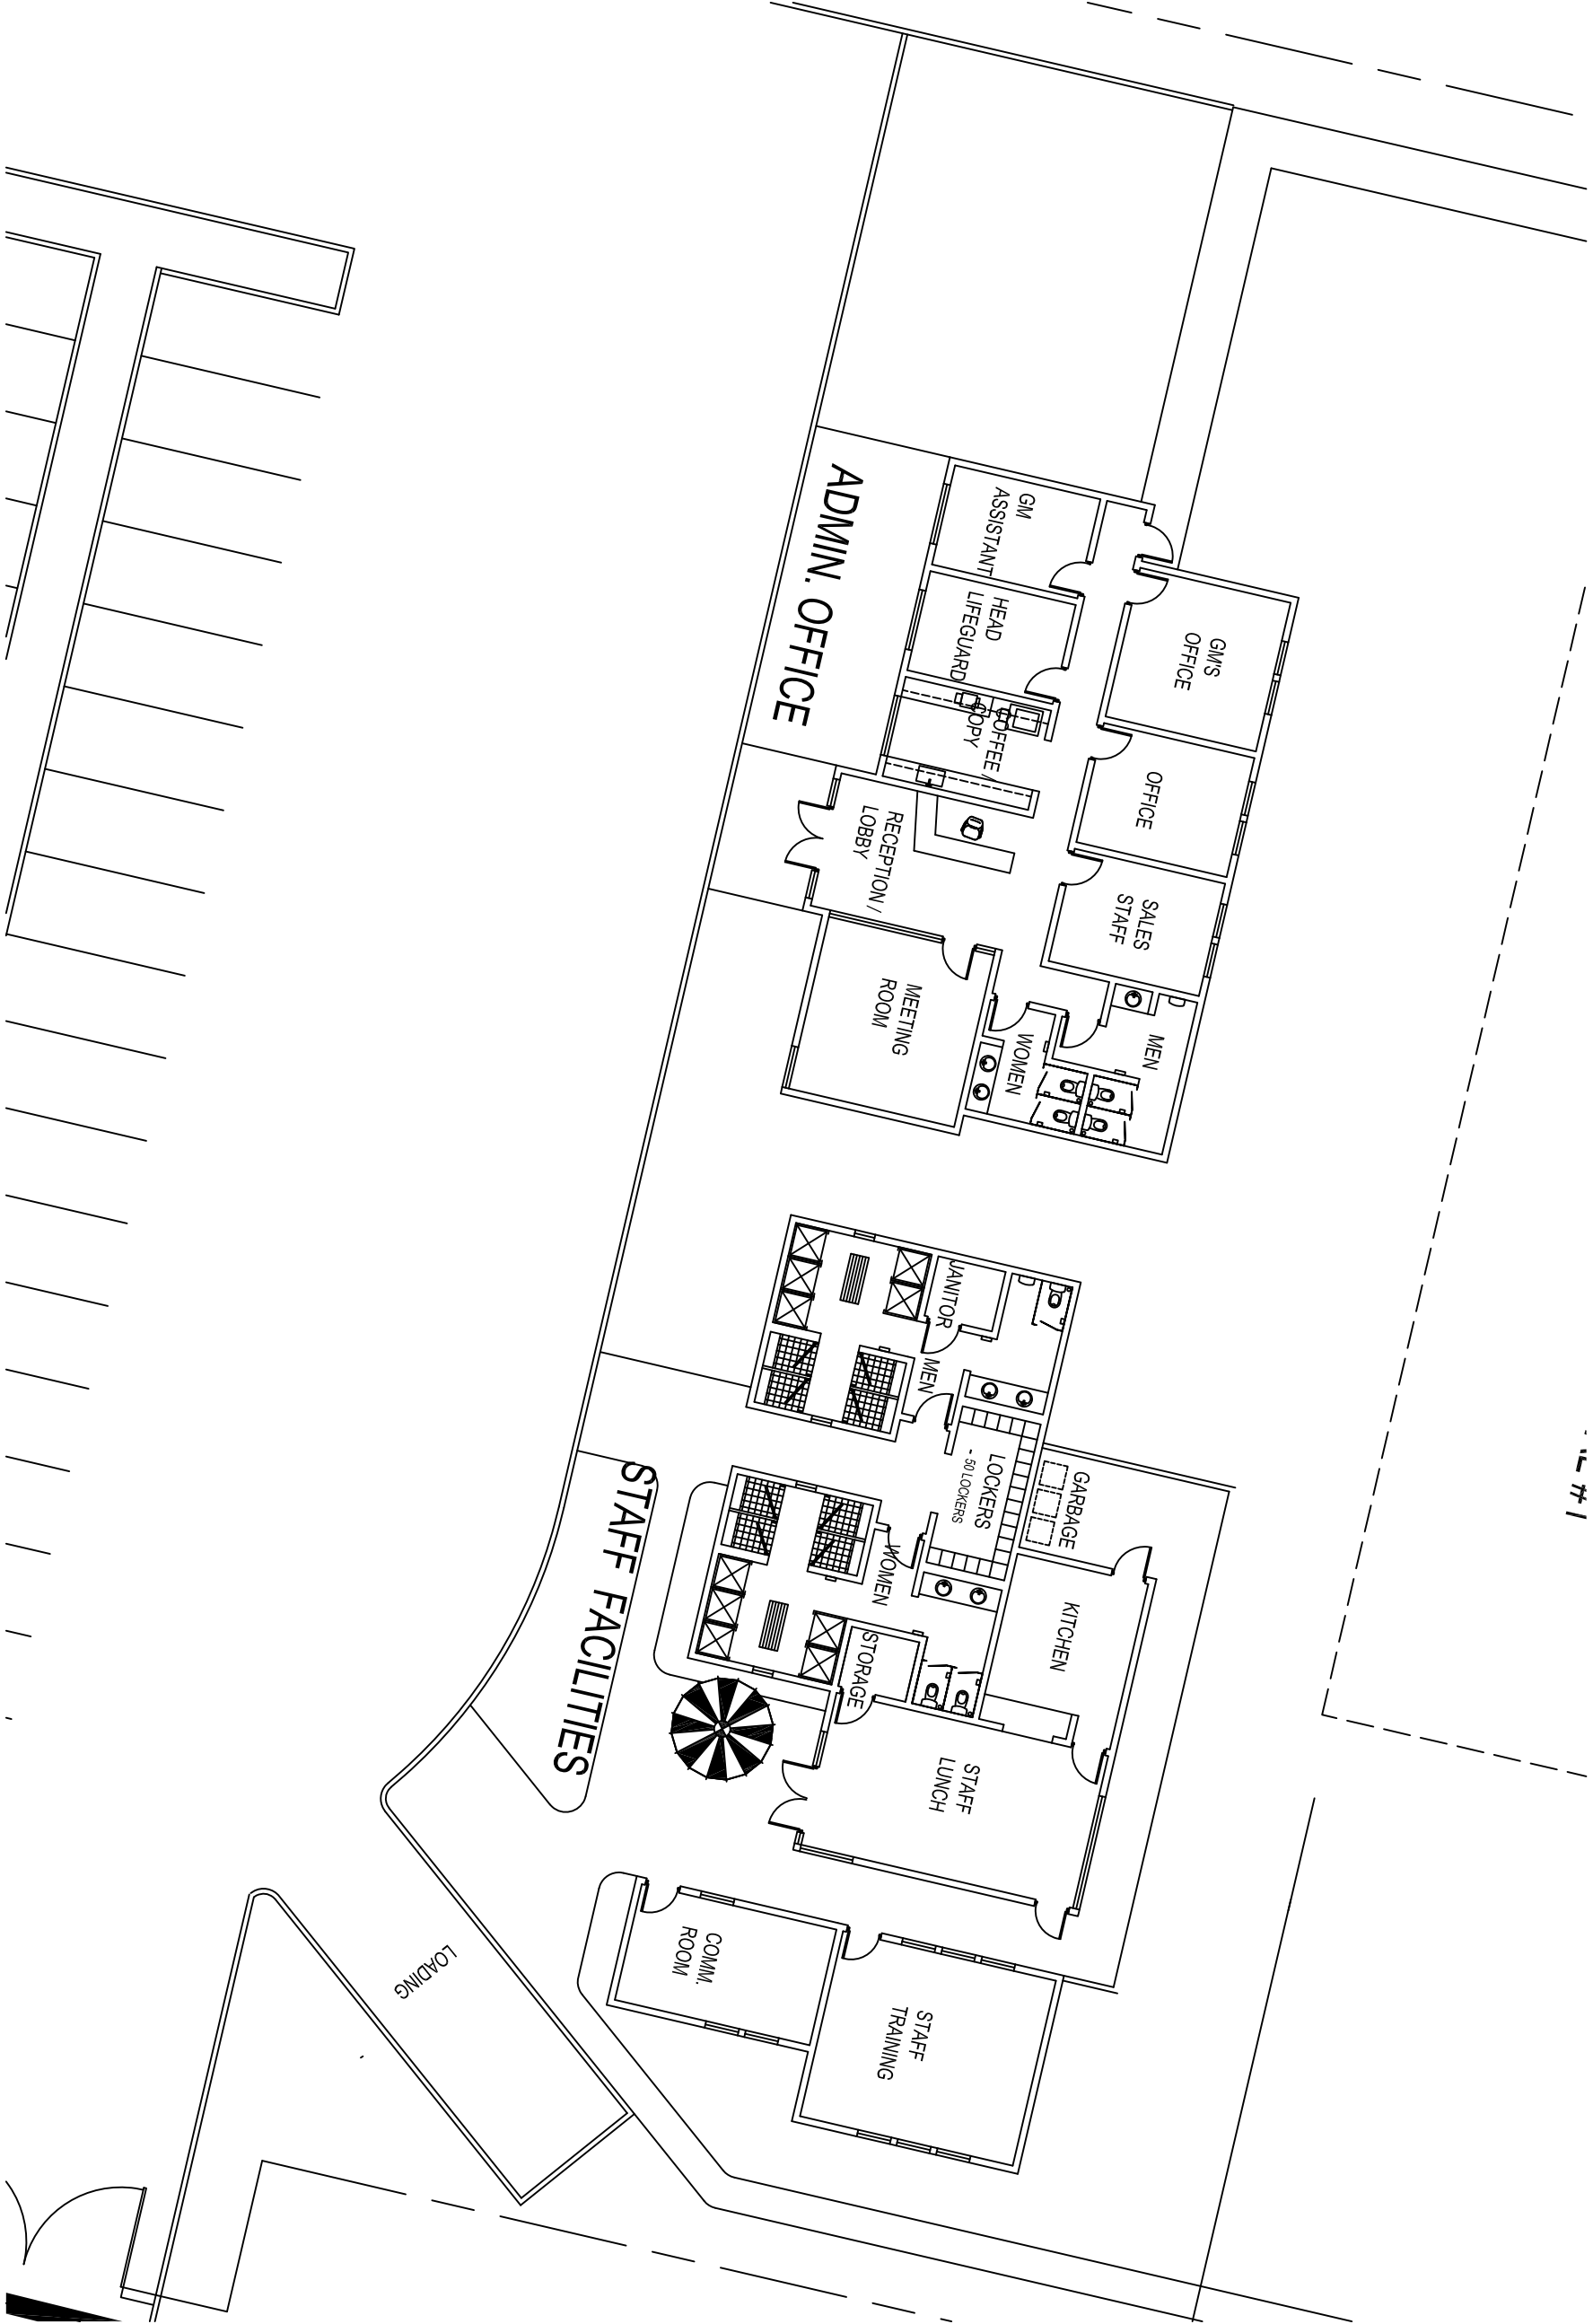

STAFF FACILITIES / ADMIN. OFFICE PLAN


SCALE : 1:200

@ BACK OF THE WAVE POOL

1

REV	ISSUED FOR CLIENT REVIEW	NOV 26, 2010	ME
DESIGNED BY	DATE	PROJ. ENG. CHECK	DATE
BM	JUL 18, 2011		
DRAWING BY	DATE	DRAWING CHECK	DATE
SCALE	AS NOTED	SHEET NO.	

NOTE: METRIC DIMENSIONS  
ALL ELEVATIONS AND CO-ORDINATES ARE IN METRES  
ALL OTHER DIMENSIONS ARE IN MILLIMETRES



**WHITE WATER**  
White Water West Industries Ltd  
6700 McMillan Way, Richmond, B.C., Canada V6V 1J7  
Tel (604) 273-1088 Fax (604) 273-4518

SUPPORT BUILDING PLANS

WET 'n' WILD WATERPARK  
SYDNEY, AUSTRALIA

PROJECT NO. 16156 DRAWING NO. SD-6 SHEET NO. 1