


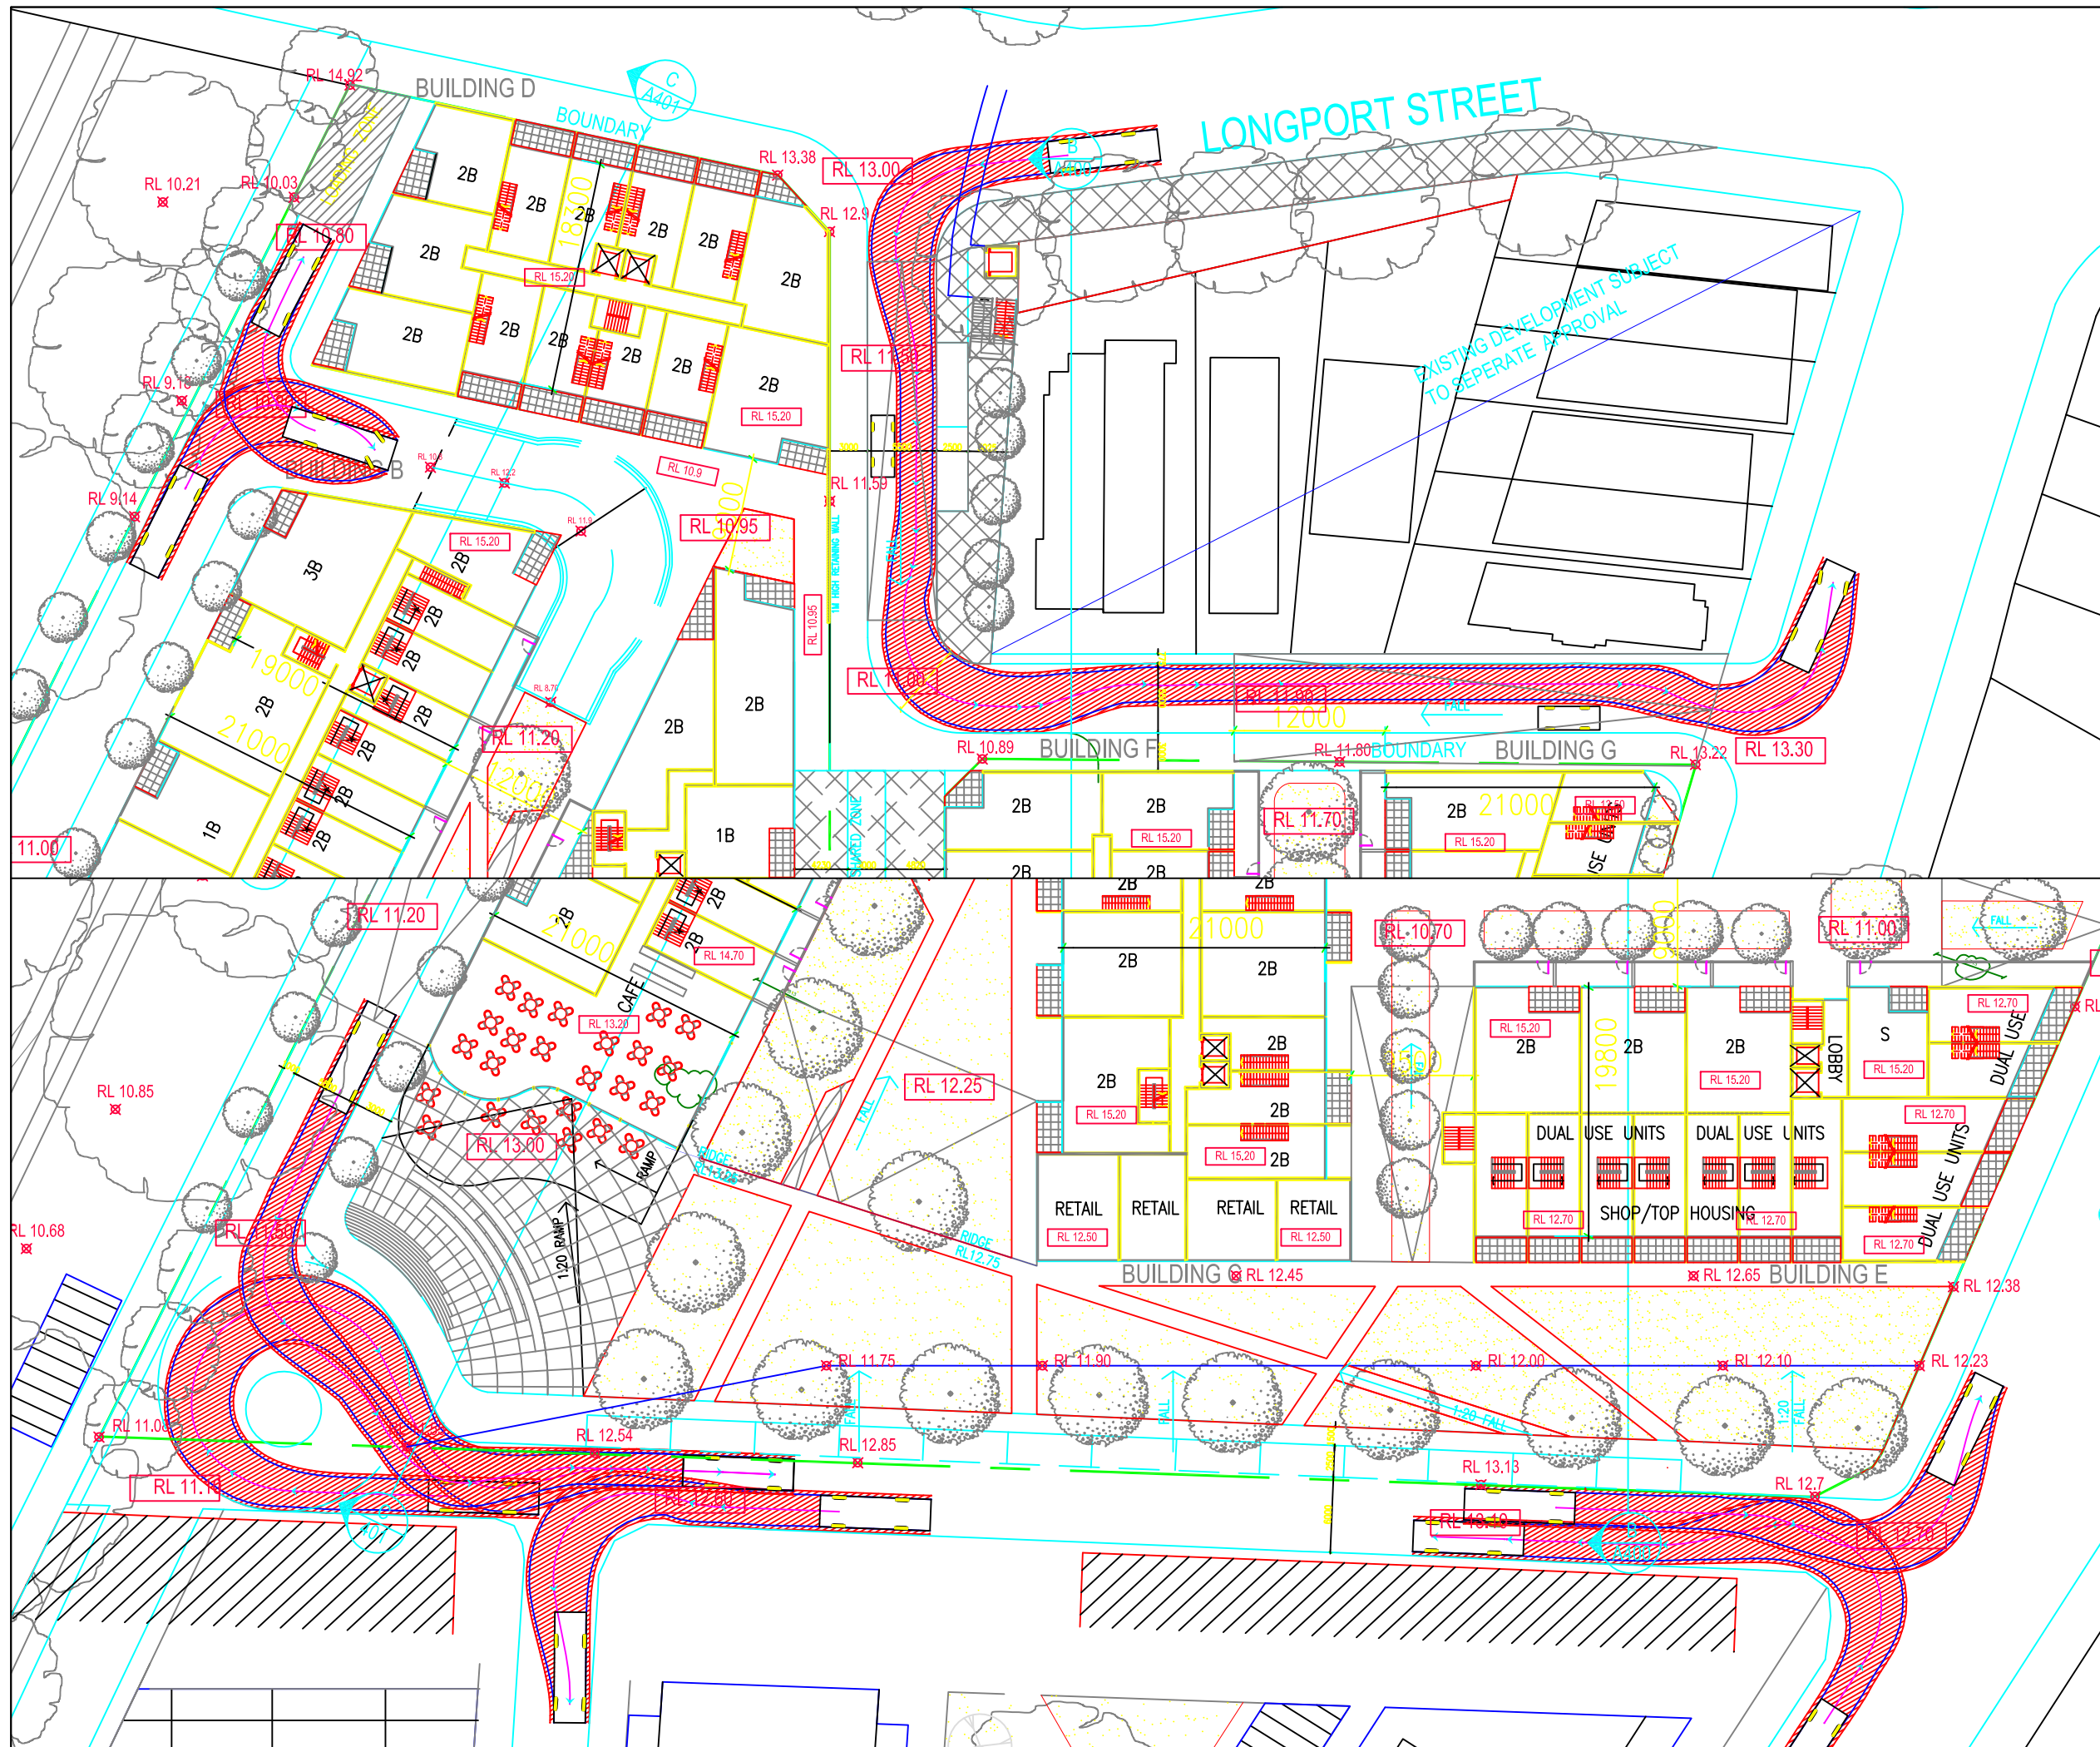

no. revision note		by. date	
architect			
Tony Owen Partners			
a: Level 2, 12 Queen Street, Chippendale NSW 2008			
t: +61 2 9698 2900			
w: www.tonyowen.com.au			
client			
Lewisham Estates P/L			
scale			
1:400 @ A3			
0m 4 8 12 16			
project			
78-90 Old Canterbury Road Lewisham			
drawing prepared by			
TRAFFIX			
traffic and transport planners			
suite 3.08 46a macleay street potts point NSW 2011			
PO Box 1061 potts point nsw 1035			
t: +61 2 8324 8700 f: +61 2 9380 4481 e: info@traffix.com.au			
traffix traffic & transport planners			
drawing title			
Swept Paths Ground Level 8.8m Service Vehicle (MRV)			
drawn: TL	checked: -	date: 30 Nov 2011	
09.141	-	TX.01	-
project no.	drawing phase.	drawing no.	rev