


1 Proposed MasterPlan Stage 2  
SCALE 1:1000

NOTES:

COPYRIGHT © ALL RIGHTS RESERVED. THIS DRAWING MAY NOT BE REPRODUCED OR TRANSMITTED IN ANY FORM OR BY ANY MEANS IN PART OR IN WHOLE WITHOUT PERMISSION OF MORRIS BRAY ARCHITECTS PTY. LTD.

ALL LEVELS AND DIMENSIONS TO BE VERIFIED PRIOR TO COMMENCEMENT OF WORK.  
USE FIGURED DIMENSIONS ONLY. DO NOT SCALE.

ALL WORK TO COMPLY WITH CURRENT REGULATIONS AND S.A.A. STANDARDS.

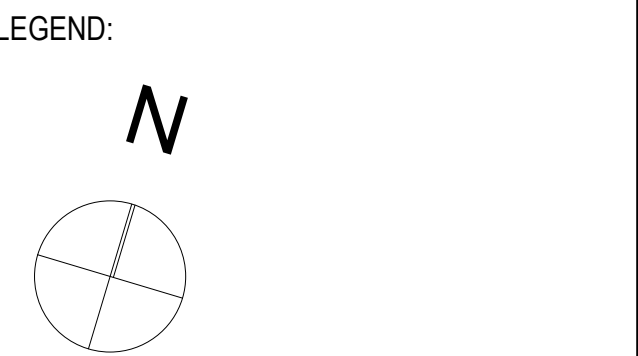

- EXISTING BUILDINGS
- STAGE 1 WORKS
- STAGE 2 WORKS

011	PR	07.11.11	Information
No.	Initial	DATE	REVISION / ISSUE DETAILS

CLIENT

 **SYDNEY ADVENTIST HOSPITAL**

185 FOX VALLEY RD  
WAHROONGA NSW 2055  
phone: +61 2 9487 9111  
fax: +61 2 9487 9266

**MBMO**

MORRIS BRAY MARTIN OLLMANN

186-188 Wiloughby Rd  
Crows Nest NSW 2057 Australia  
ABN 90 150 471 051  
NSW Architects Registration Board Nominated Architects: Terry Morris 3354 Garry Bray 3355

1 +61 2 9439 6622  
info@mbmo.com.au  
www.mbmo.com.au

PROJECT:  
**STAGE 1 REDEVELOPMENT**

DRAWING TITLE:  
**Site MasterPlan - Stage 2**

DRAWN BY: PR	PLOT DATE: 7/11/2011 <small>1100 A 1/10 Scale Output: Plot Size: 1000x1000</small>	CHECKED: CM
PROJECT NUMBER: <b>11100</b>	SCALE: 1:1000 @A1	ISSUE: <b>[01]</b>
DRAWING NUMBER: <b>A-A-013</b>		