




1 Proposed MasterPlan Stage 3
SCALE 1:1000

NOTES:

COPYRIGHT © ALL RIGHTS RESERVED. THIS DRAWING MAY NOT BE REPRODUCED OR TRANSMITTED IN ANY FORM OR BY ANY MEANS IN PART OR IN WHOLE WITHOUT PERMISSION OF MORRIS BRAY ARCHITECTS PTY. LTD.

ALL LEVELS AND DIMENSIONS TO BE VERIFIED PRIOR TO COMMENCEMENT OF WORK.
USE FIGURED DIMENSIONS ONLY. DO NOT SCALE.

ALL WORK TO COMPLY WITH CURRENT REGULATIONS AND S.A.A. STANDARDS.

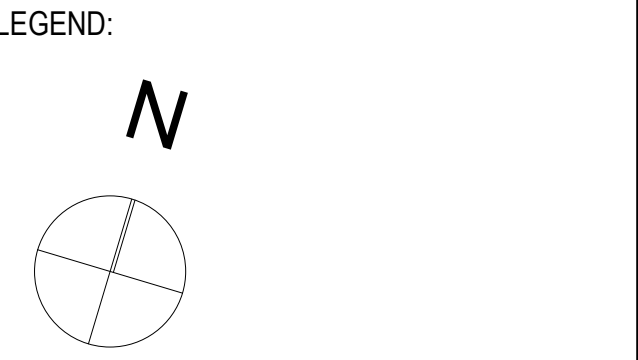

- EXISTING BUILDINGS
- STAGE 1 WORKS
- STAGE 2 WORKS
- STAGE 3 WORKS

011	PR	07.11.11	Information
No.	Initial	DATE	REVISION / ISSUE DETAILS

CLIENT

SYDNEY ADVENTIST HOSPITAL
185 FOX VALLEY RD
WAHROONGA, NSW 2055
phone: +61 2 9487 9111
fax: +61 2 9487 9266

MBMO
MORRIS BRAY MARTIN OLLMANN
186-188 Willoughby Rd
Crows Nest NSW 2057 Australia
ABN 90 150 471 051
NSW Architects Registration Board Nominated Architects: Terry Morris 3354 Garry Bray 3355

1 +61 2 9439 6622
info@mbmo.com.au
www.mbmo.com.au

PROJECT:
STAGE 1 REDEVELOPMENT

DRAWING TITLE:
Site MasterPlan - Stage 3

DRAWN BY: PR	PLOT DATE: 7/11/2011 1100 A 314 Originals Output Model LAY (2008 Issues)	CHECKED: CM
PROJECT NUMBER: 11100	SCALE: 1:1000 @A1	ISSUE: [01]
DRAWING NUMBER: A-A-014		