




Current View



View demonstrating the visual effect of the proposed noise wall and bund

- Key
- Acoustic Wall
  - Bund
  - New Road

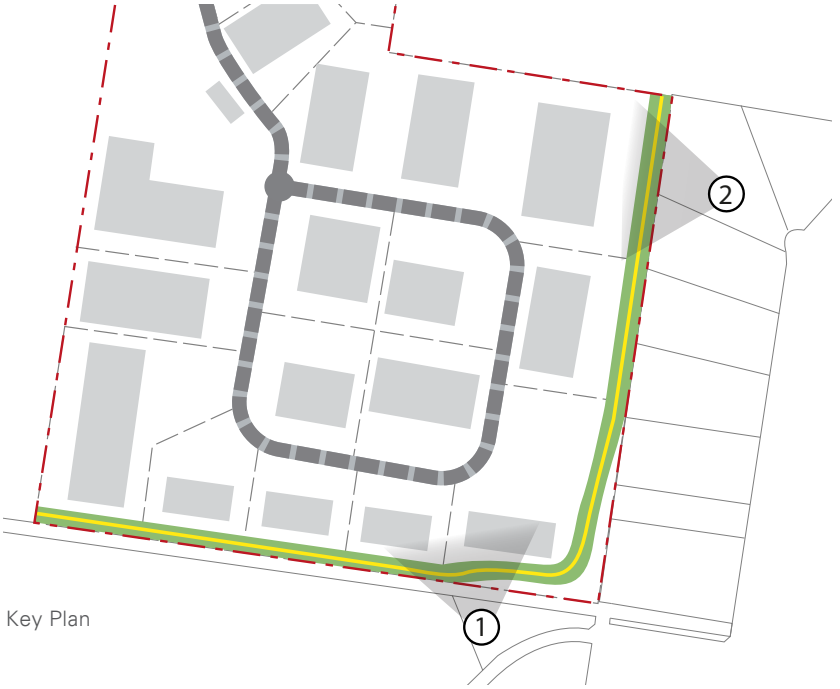

Key Plan

NOTE : All photomontages are to be read as INDICATIVE ONLY and based on the information available at the time of creation. The wide viewing angle of the panoramic photo causes distortion, and therefore accuracy cannot be guaranteed.



JBA Planning Pty Ltd  
 ABN 84 060 735 104 ACN 060 735 104 www.jbaplanning.com.au  
 Level 7, 77 Berry Street North Sydney NSW 2060 t +61 2 9956 6962  
 29 Beach Street Wollongong NSW 2500 t +612 4225 7680

Prepared for :  
 Jacfin Pty Ltd

View 1  
 10137 | Horsley Park Employment Precinct


Drawing No.: 1  
 Revision No.:  
 Last Modified: 11.11.11

NOT TO SCALE






Current View

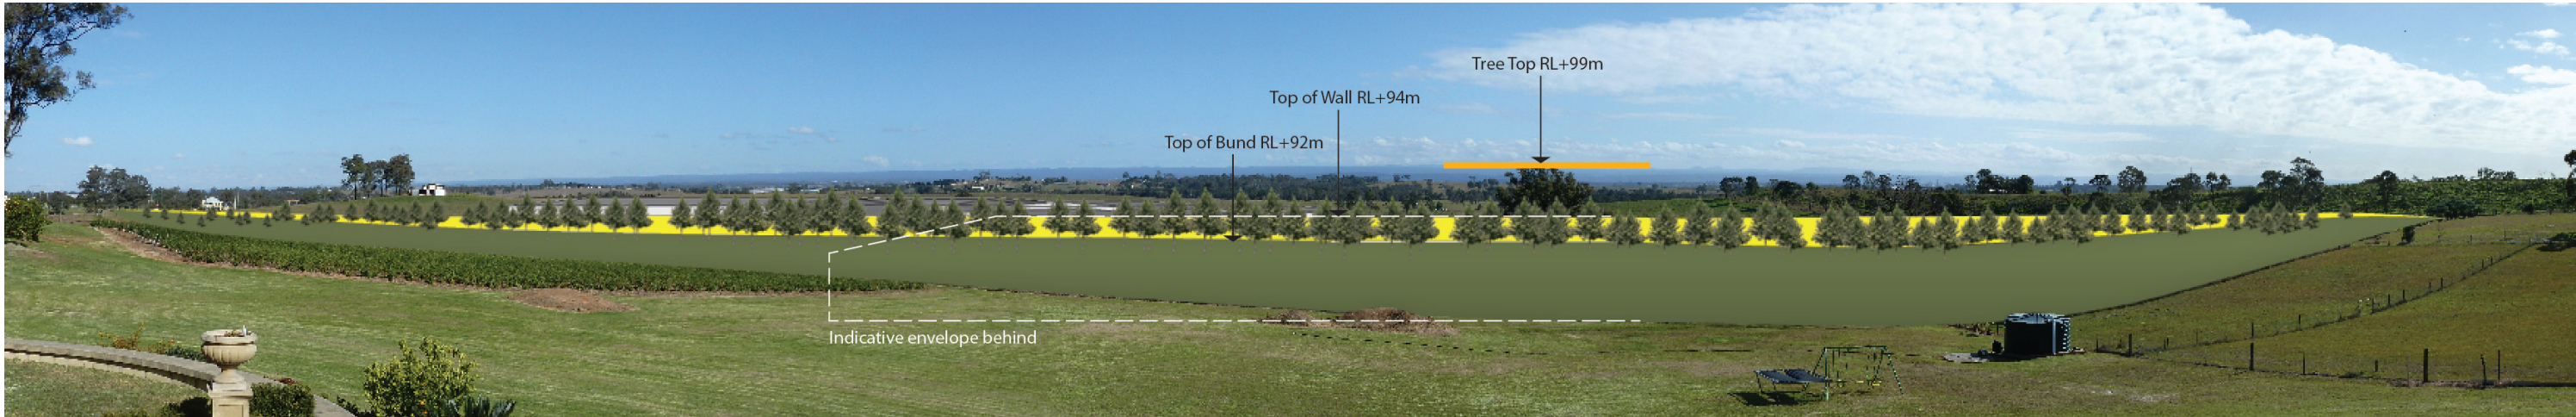

View demonstrating the visual effect of the proposed bund and noise wall

- Key
- Acoustic Wall
  - Top of tree (RL +99)

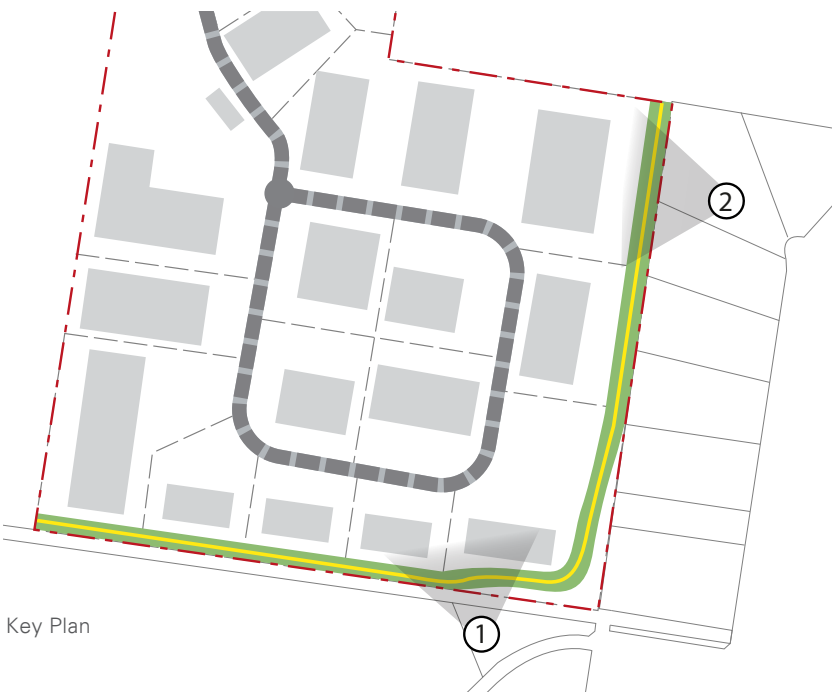

Key Plan

NOTE : All photomontages are to be read as INDICATIVE ONLY and based on the information available at the time of creation. The wide viewing angle of the panoramic photo causes distortion, and therefore accuracy cannot be garunteed.



JBA Planning Pty Ltd  
 ABN 84 060 735 104 ACN 060 735 104 www.jbaplanning.com.au  
 Level 7, 77 Berry Street North Sydney NSW 2060 t +61 2 9956 6962  
 29 Beach Street Wollongong NSW 2500 t +612 4225 7680

Prepared for :  
 Jacfin Pty Ltd

View 2  
 10137 | Horsley Park Employment Precinct

NOT TO SCALE

Drawing No.: 2  
 Revision No.:  
 Last Modified: 11.11.11