


# ACU STRATHFIELD INFRASTRUCTURE ASSESSMENT

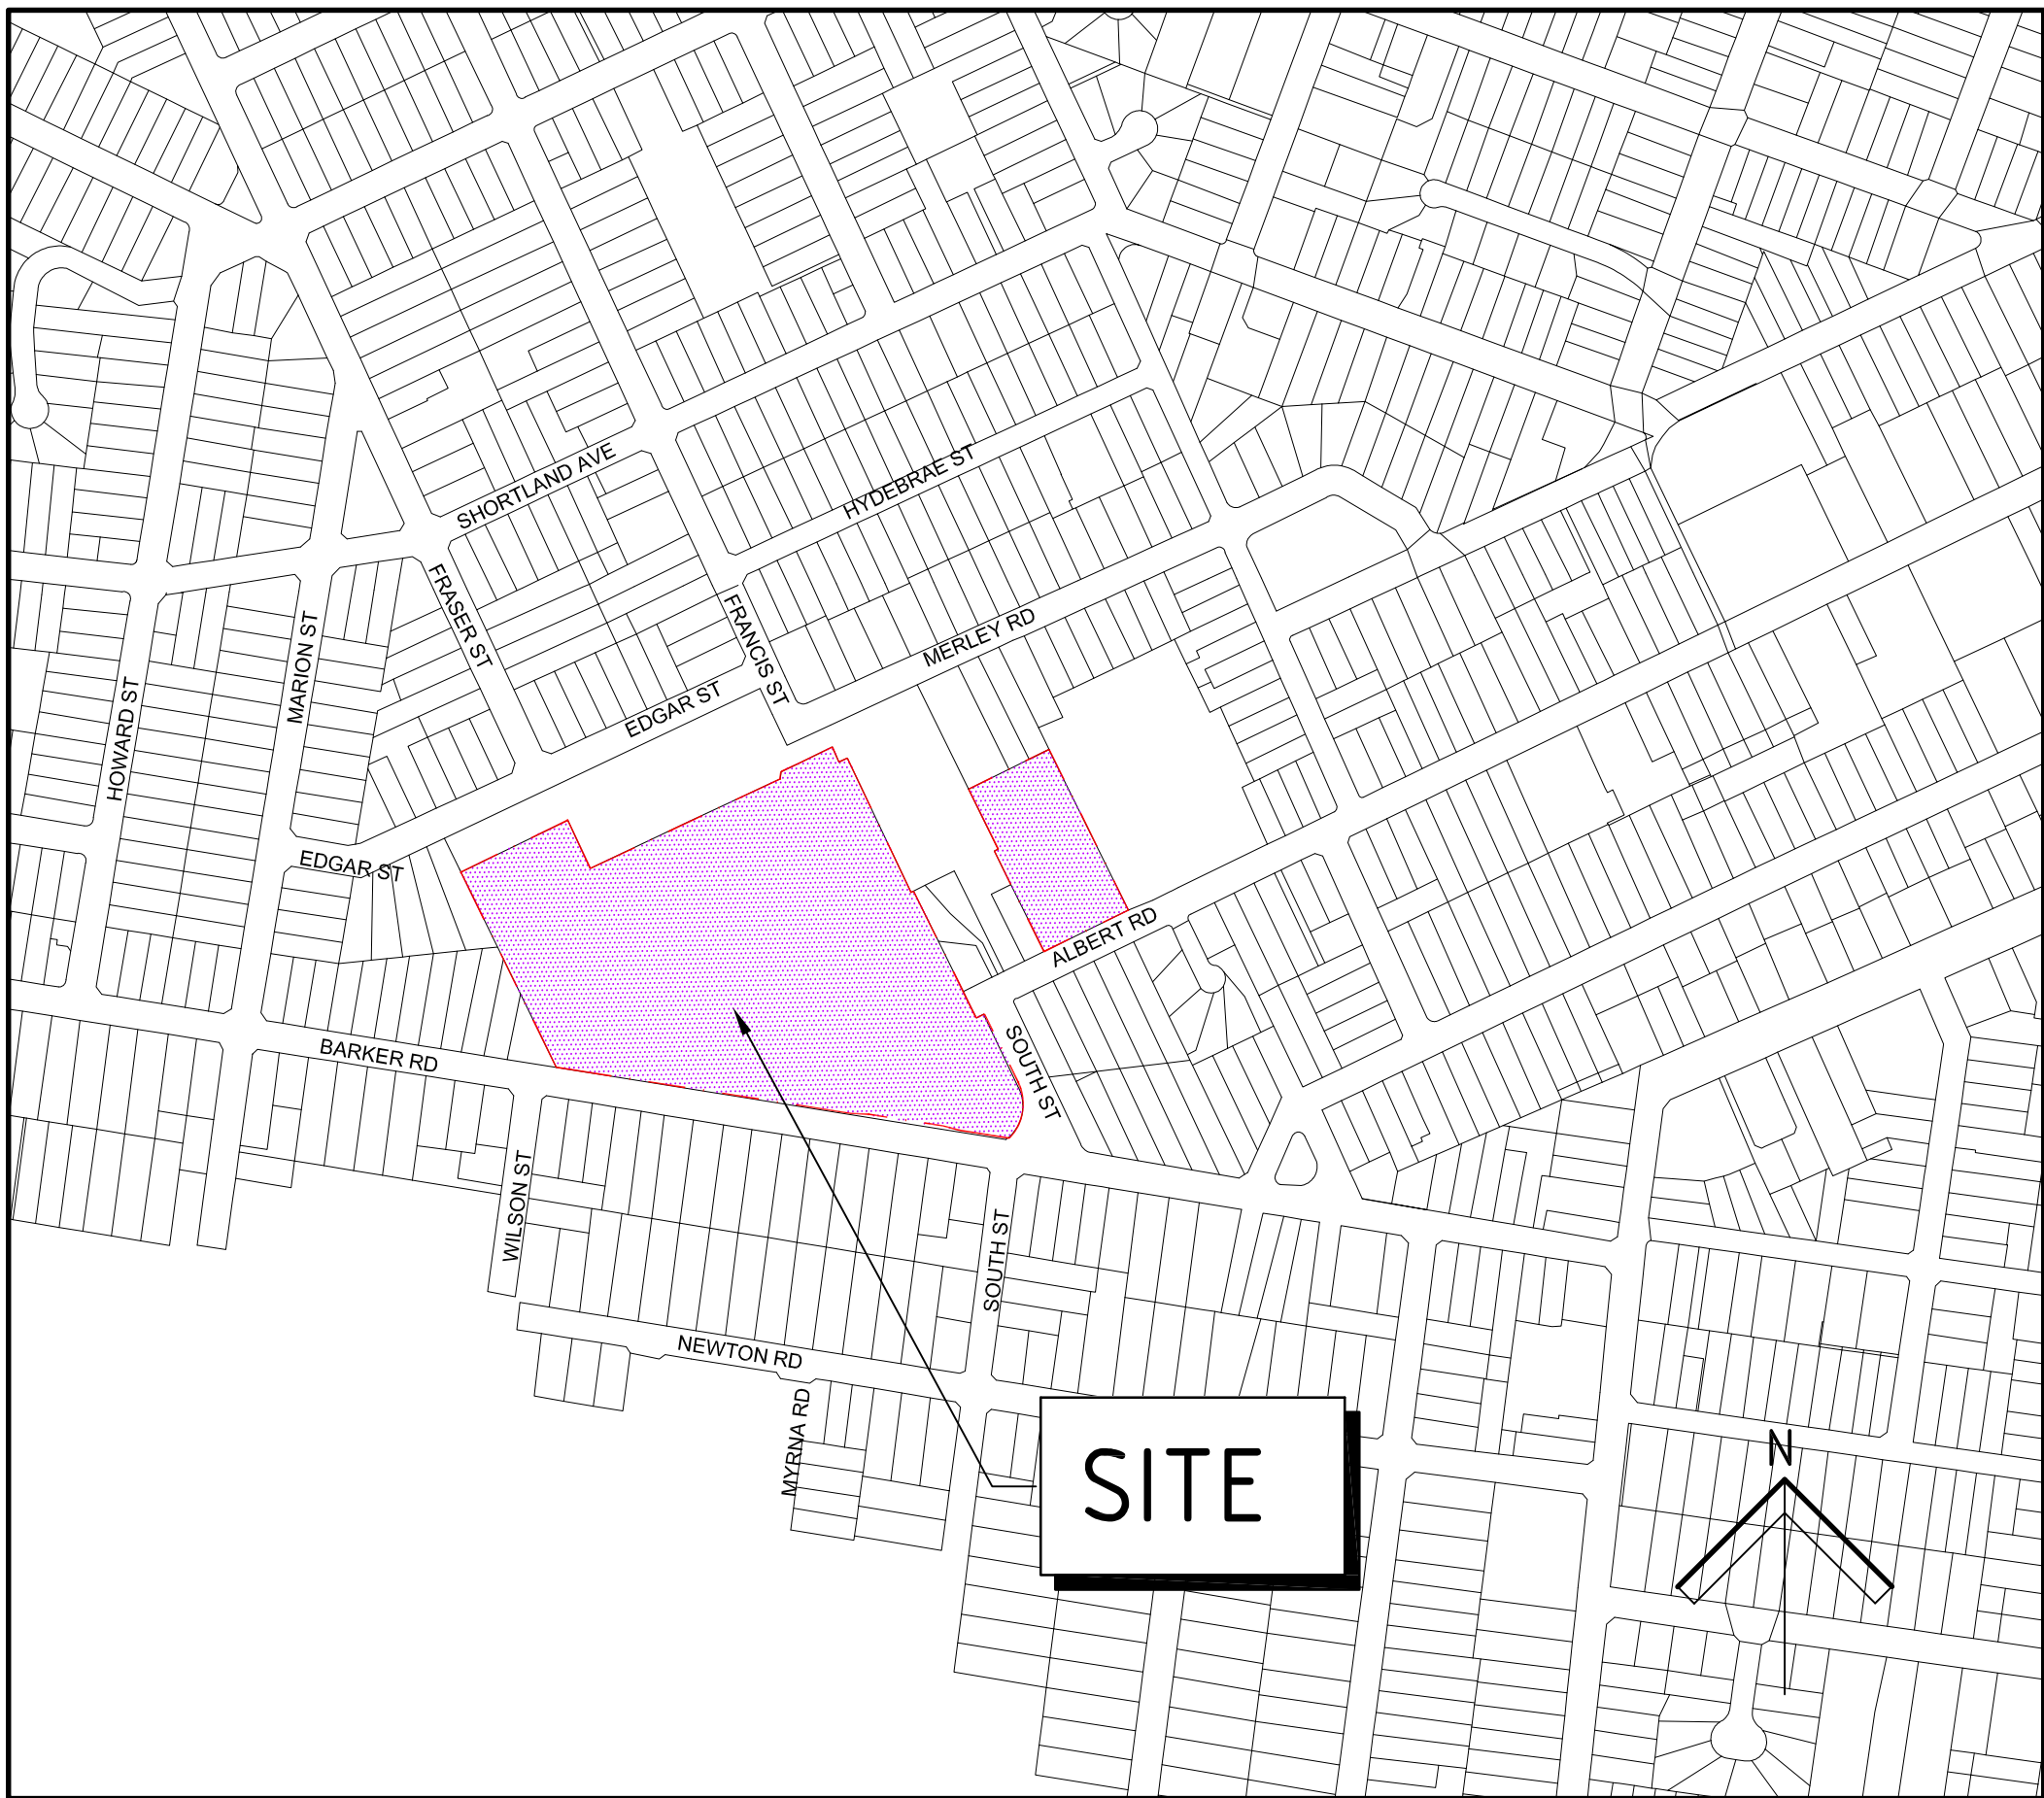

STRATHFIELD  
LOCALITY SKETCH  
NOT TO SCALE

SHEET LIST TABLE	
Sheet Number	Sheet Title
01	Cover Sheet
02	General Arrangement Plan
03	Constraints & Opportunities Plan
04	Concept Level Control Plan
05	Concept Erosion and Sediment Control Plan
06	Proposed Water Management Strategy Concept Plan
07	Regional Hydrology Plan
08	Proposed Water Servicing Strategy Plan
09	Proposed Sewer Servicing Strategy Plan
10	Proposed Elec Tel and Gas Servicing Strategy Plan

CLIENT ACU  
PROJECT MANAGER HASSELL  
PREPARED BY



ABN 53 831 529 091  
Level 2, 60 Pacific Hwy, PO Box 151, ST LEONARDS NSW 2065  
T +61 2 9439 2633 F +61 2 9438 4505 stleonards@hughestrueman.com.au

HT Project No 294464  
Dwg No C - 01  
Revision 04  
Date 14.12.11  
Reason For Issue ISSUED FOR ENVIRONMENTAL ASSESSMENT

Preliminary - NOT FOR CONSTRUCTION








300mm A1 SHEET

200mm

100mm

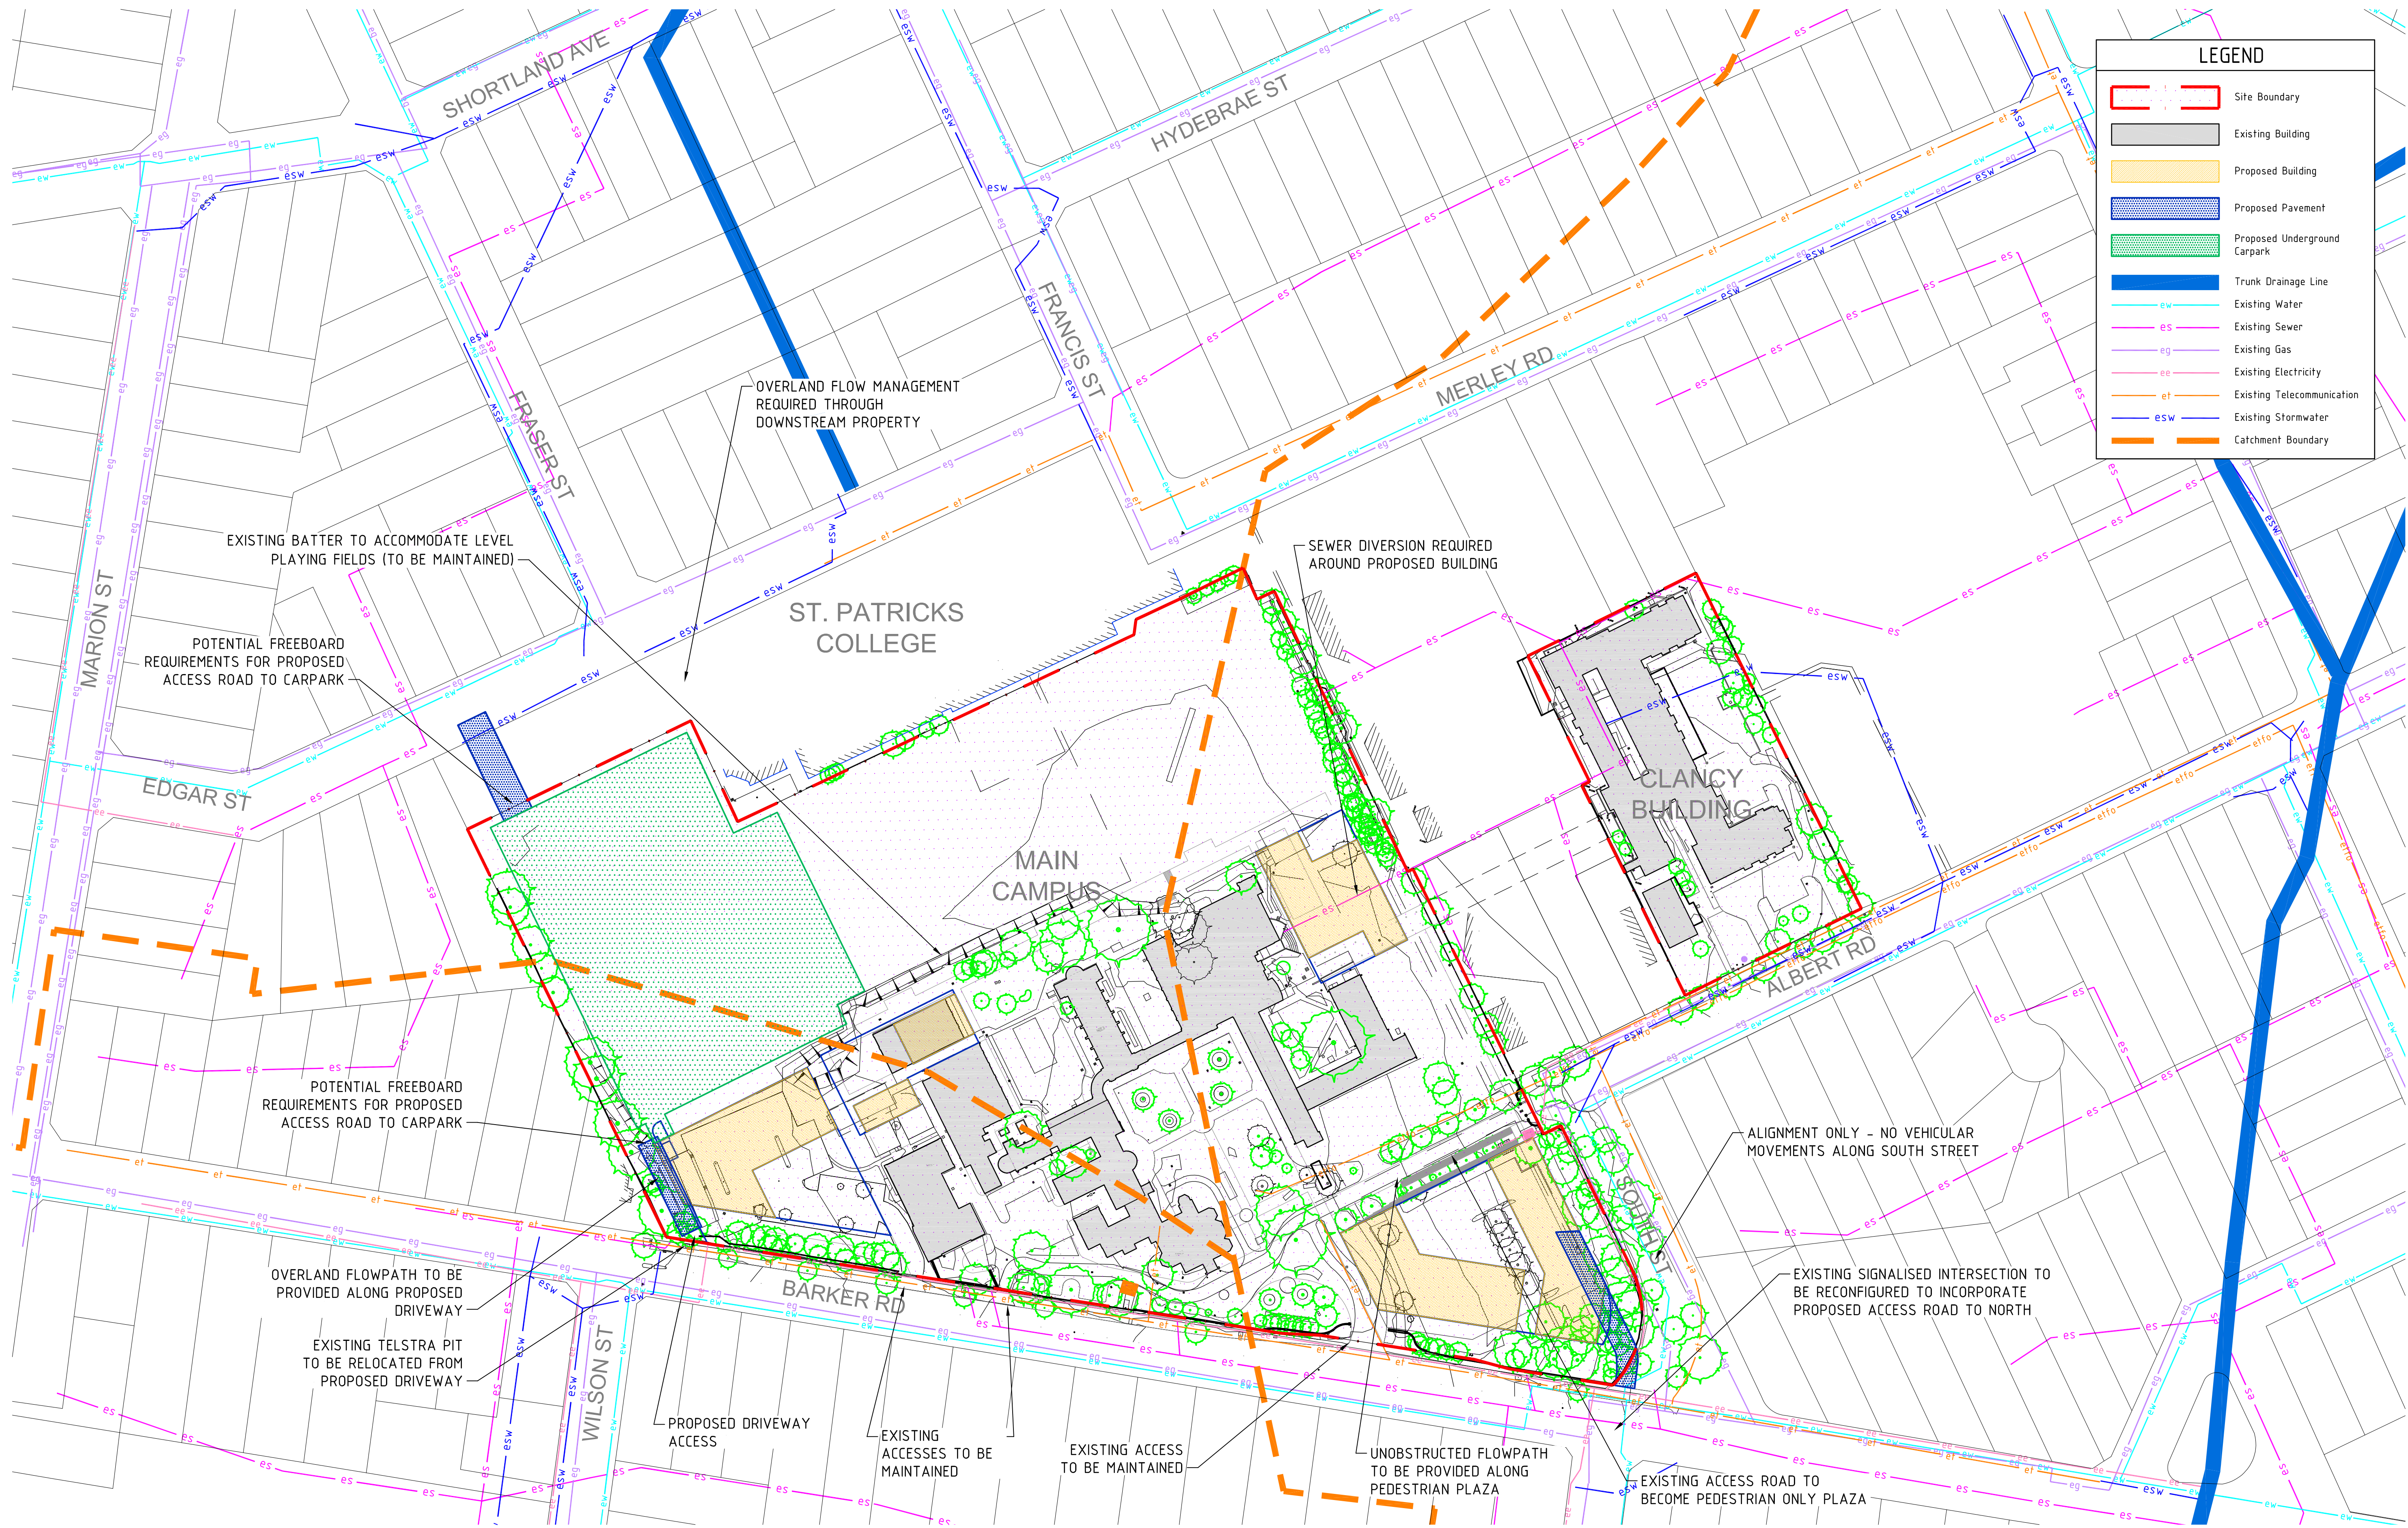


PRELIMINARY - NOT FOR CONSTRUCTION

Rev	Amendment / Reason For Issue	Date	Drawing Completed by	Designed & Checked by	Verified by	Issue
4	FINAL - ISSUED FOR ENVIRONMENTAL ASSESSMENT	14.12.11	BY	CB	X	PMcB
3	FINAL - ISSUED FOR ENVIRONMENTAL ASSESSMENT	06.09.11	BY	CB	X	PMcB
2	FINAL - ISSUED FOR ENVIRONMENTAL ASSESSMENT	05.08.11	BY	CB	X	PMcB
1	DRAFT - ISSUED FOR INFORMATION	08.07.11	BY	CB	X	CB

Copyright  
This drawing remains the property of Hughes Trueman Pty. Ltd.  
It may only be used for the purpose for which it was commissioned &  
in accordance with the terms of engagement for that commission.  
Hughes Trueman denies any liability or responsibility for loss or  
damage caused by the inappropriate use of this drawing.

\* Drawing Status Warning: Unless there is an authorised Hughes  
Trueman signature at \*, this drawing is not authorised for issue.

This Drawing may have been prepared using COLOUR,  
and may be incomplete if copied to BLACK & WHITE

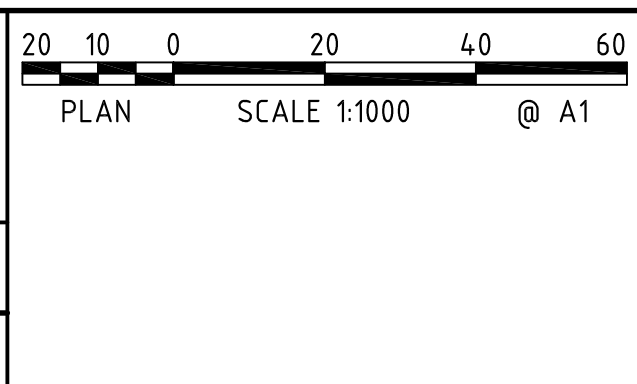

**Mott MacDonald**  
**Hughes Trueman**

ABN 53 831 529 091  
Level 2, 60 Pacific Hwy, PO Box 151, ST LEONARDS NSW 2055  
T +61 2 9439 2633 F +61 2 9438 4505 s@leonards@hughestrueman.com.au

Project  
**ACU STRATHFIELD  
INFRASTRUCTURE  
ASSESSMENT**

Client  
**ACU**  
Architect/Project Manager  
**HASSELL**

Drawing Title	Drawing No.	Sheet	Rev
<b>CONSTRAINTS AND OPPORTUNITIES PLAN</b>	<b>294464C-MP03</b>	<b>03</b> of <b>10</b>	<b>04</b>

Filename: P:\S1\_Leonards\Projects\294464C\A1\Working Files\City\Auracal\Drawings\294464C\_Constraints\_Opportunities\_Plan.dwg  
Plotted By: jay30353  
Date: 12-12-11 Time: 9:58am