


1.




A
Key Plan 1
EA001-A
1 : 2500




B
1. Building Envelope Plan
EA001-A
1 : 1000

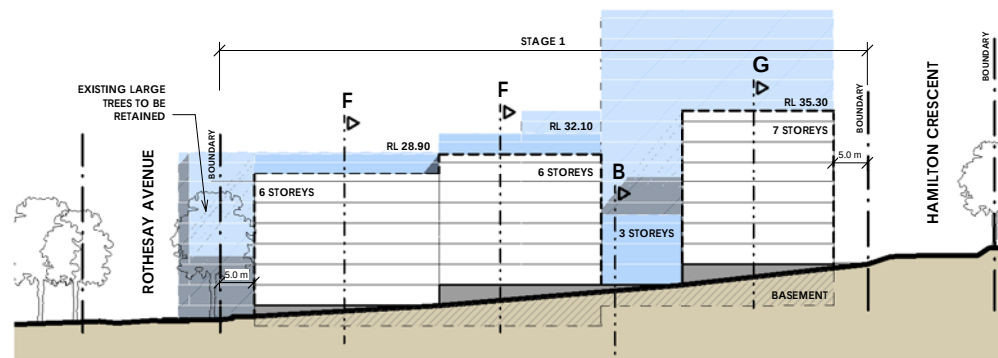


1
1. Belmore Street
EA001-A
1 : 500

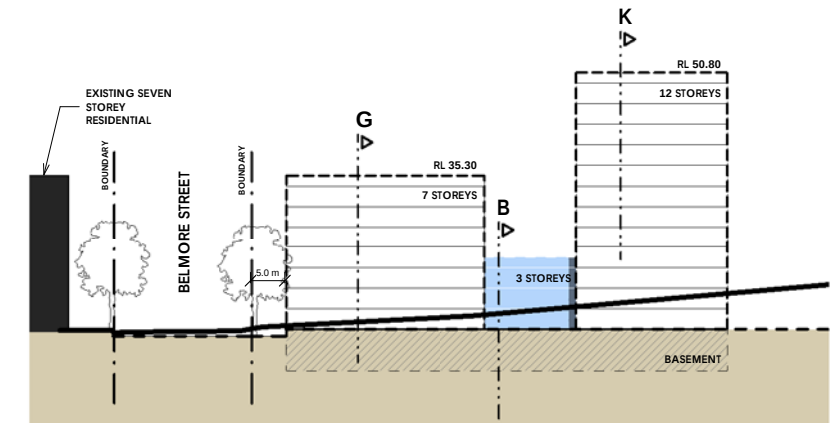

3
1. Nancarrow Avenue - South
EA001-A
1 : 500

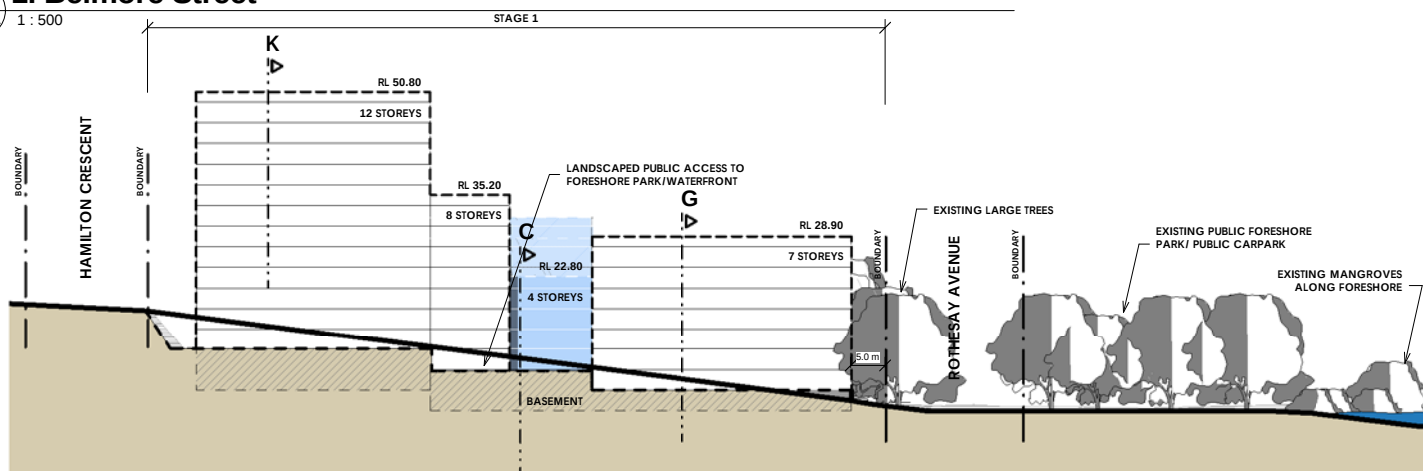

2
1. Elevation 2
EA001-A
1 : 500

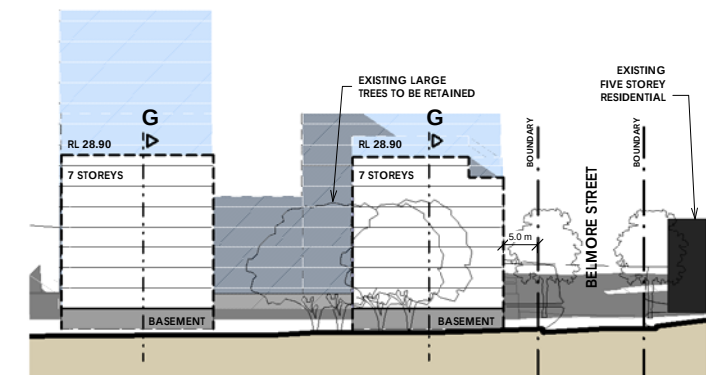

4
1. Rotkesay Avenue
EA001-A
1 : 500