








**SITE DETAIL SURVEY**

-  0.89 SPOT HEIGHT
-  35 EXISTING CONTOURS (0.5m INTERVAL)
-  EXISTING FENCING
-  EXISTING OVERHEAD POWER LINE
-  TRACK TO EXISTING DWELLING
-  FORESHORE BOUNDARY

  


B	Updated Lot Numbers	AV	AV	DWK*	BL*	2/12/11*
A	Original Issue	AV	AV	DWK*	BL*	2/11/10*
REV	DETAILS OF AMENDMENT	DESIGNED	DRAWN	CHECKED	APPROVED	DATE
* Denote the original signature and date when revision was issued.						

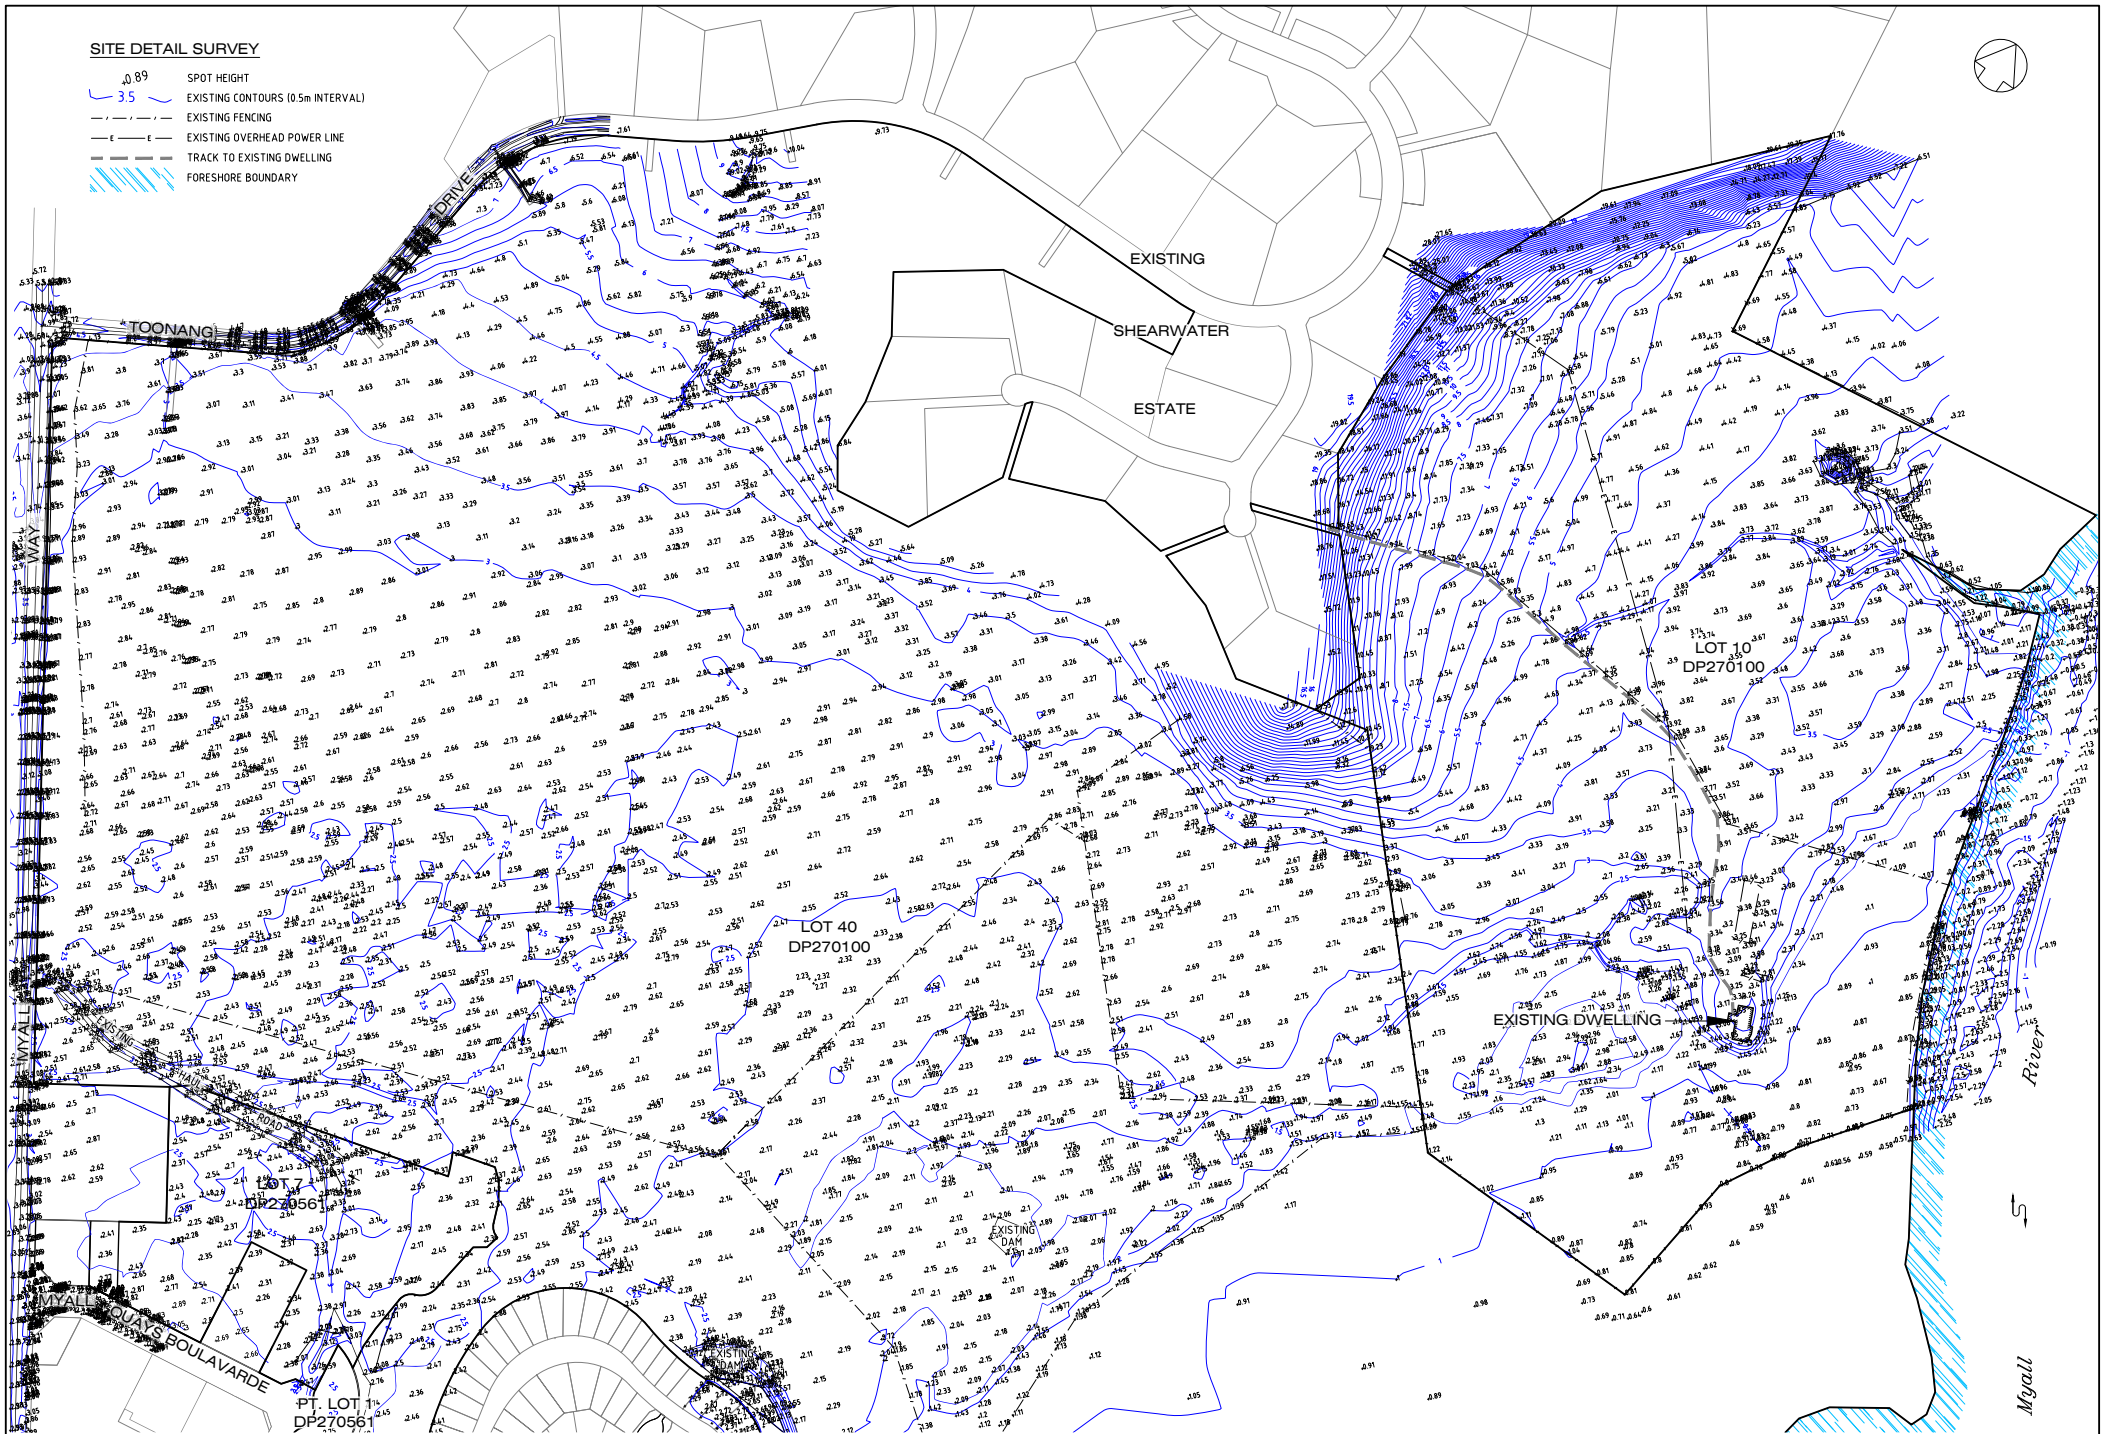**TATTERSALL LANDER** Pty Ltd  
DEVELOPMENT CONSULTANTS

SCALE: 1:2500 on A1

SHEET No. 08  
JOB No. : 201479  
DATE : Plotted 14.26.02/12/11  
FILE : 21000195  
SHEET 08/26  
A1

Xref: 19839 - 607 (19839 - 607.dwg) Xref: 201479 - 518.dwg (19839 - 518.dwg) Xref: Shearwater Boundaries vref (Shearwater Boundaries vref.dwg) Xref: 202401-Contour (202401-Contour.dwg)

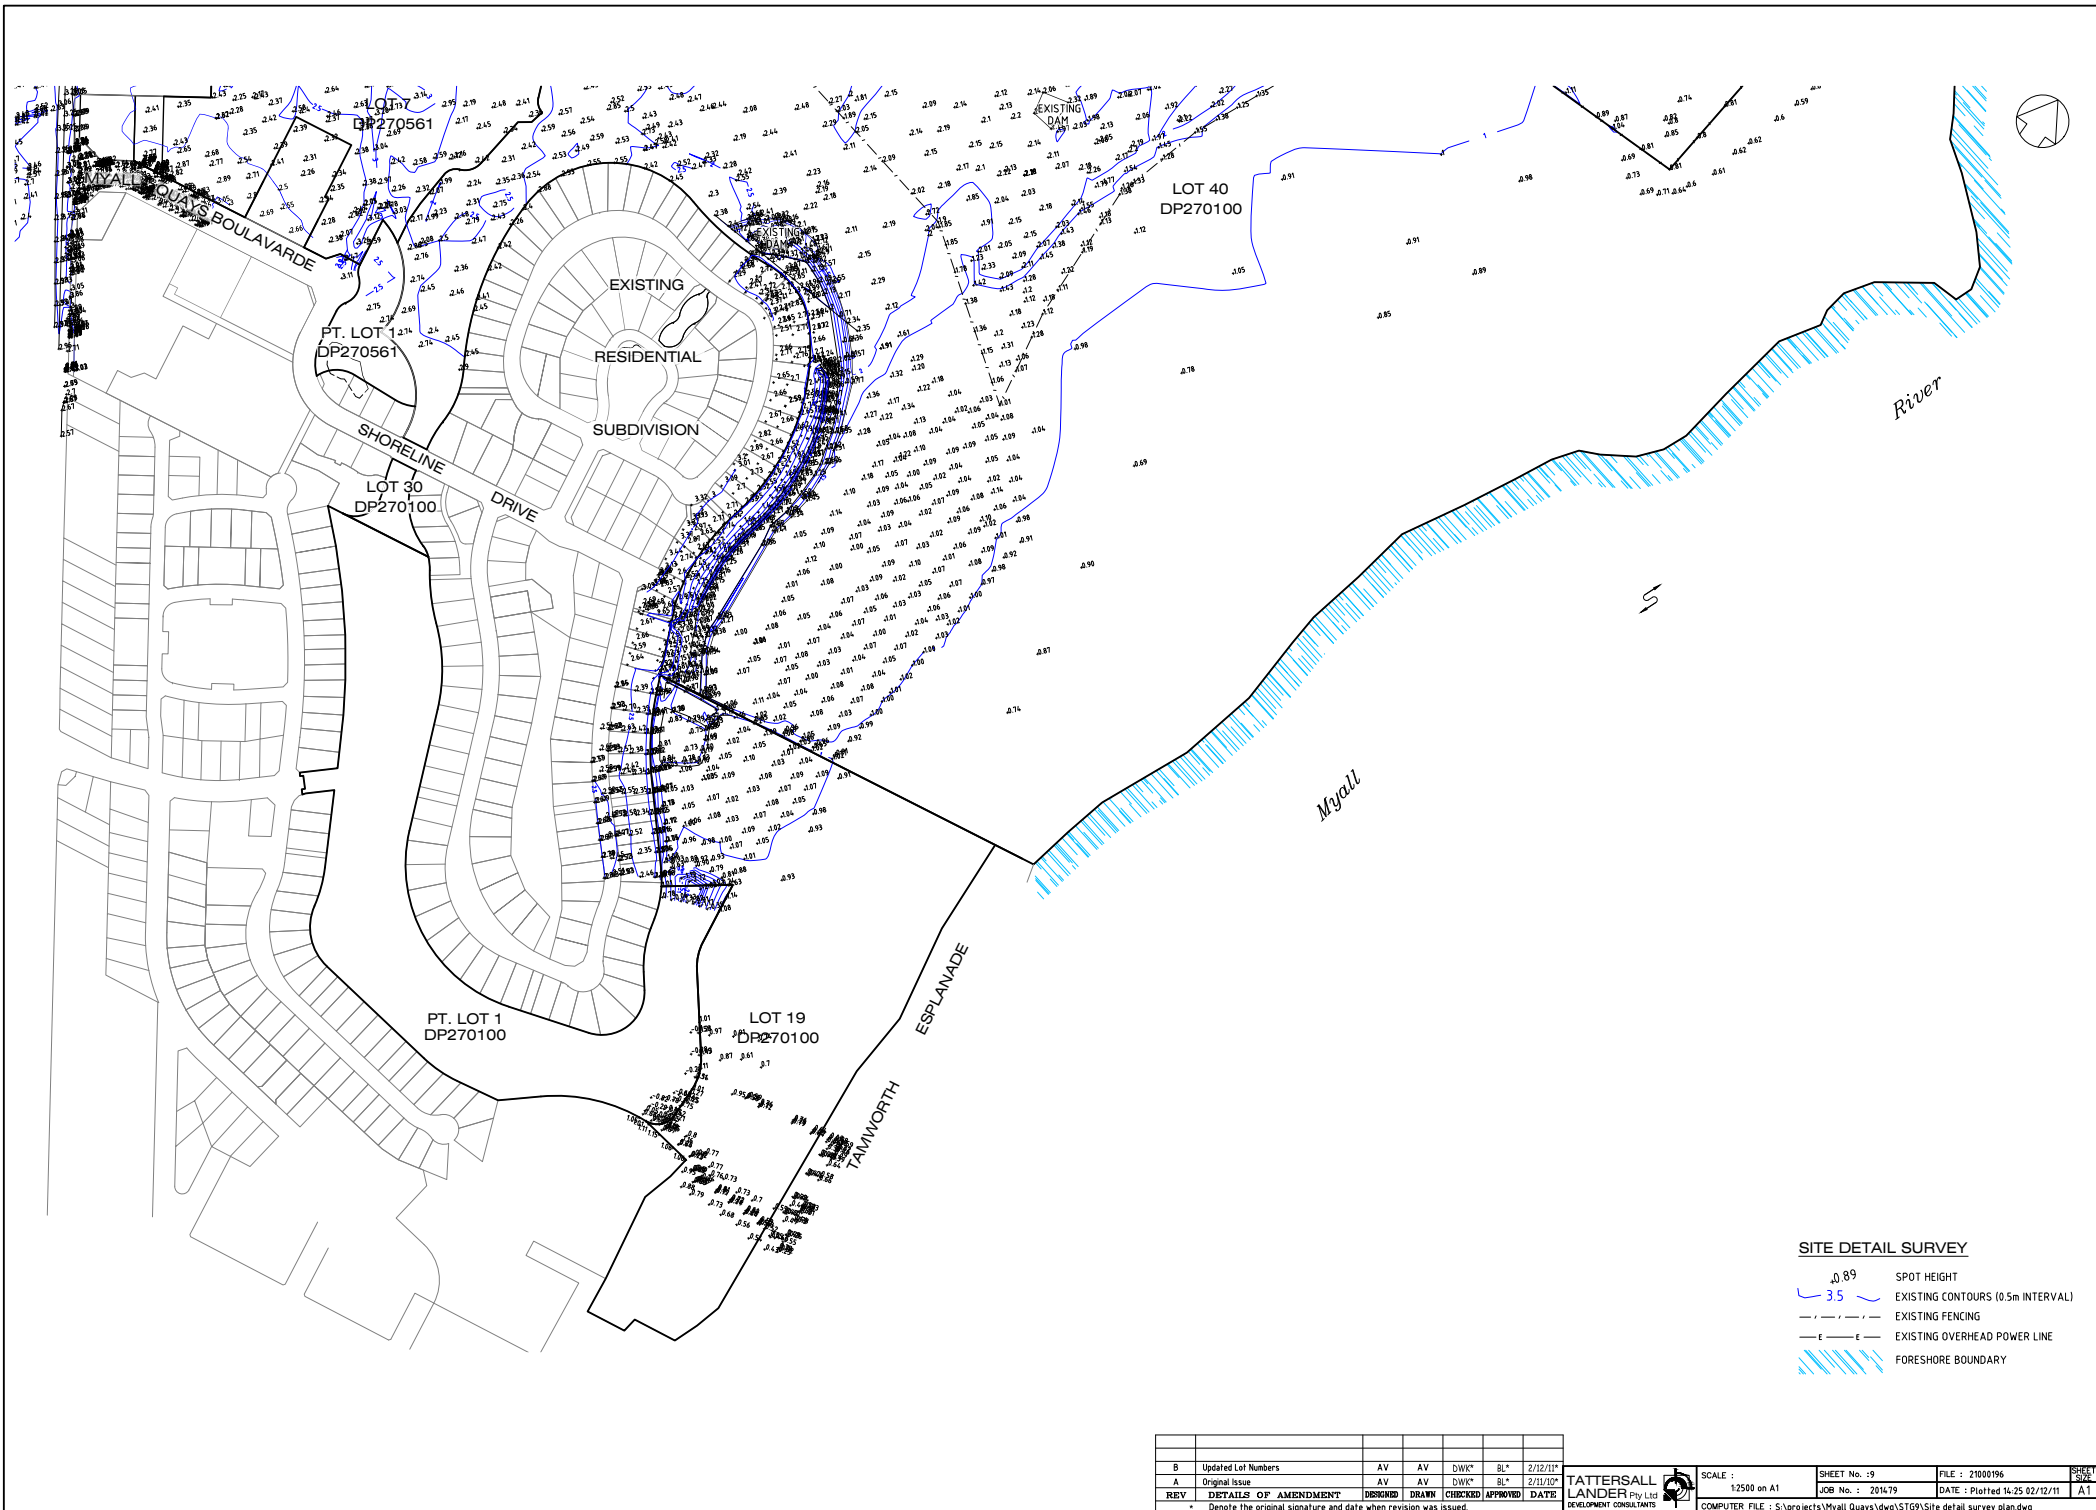


**SITE DETAIL SURVEY**

- 0.89 SPOT HEIGHT
- 3.5 EXISTING CONTOURS (0.5m INTERVAL)
- - - - - EXISTING FENCING
- e - e - EXISTING OVERHEAD POWER LINE
- /// FORESHORE BOUNDARY

REV	DETAILS OF AMENDMENT	DESIGNED	DRAWN	CHECKED	APPROVED	DATE	<b>TATTERSALL LANDER</b> Pty Ltd DEVELOPMENT CONSULTANTS	SCALE :	1:2500 on A1	SHEET No. :	09	FILE :	21000196	SHEET	35/2
A	Original Issue	AV	AV	DWK*	BL*	2/12/11*		JOB No. :	201479	DATE :	Plotted 14/25 02/12/11	A1			


\* Denote the original signature and date when revision was issued.

COMPUTER FILE : S:\projects\Myall Quays\dwg\STG9\Site detail survey plan.dwg

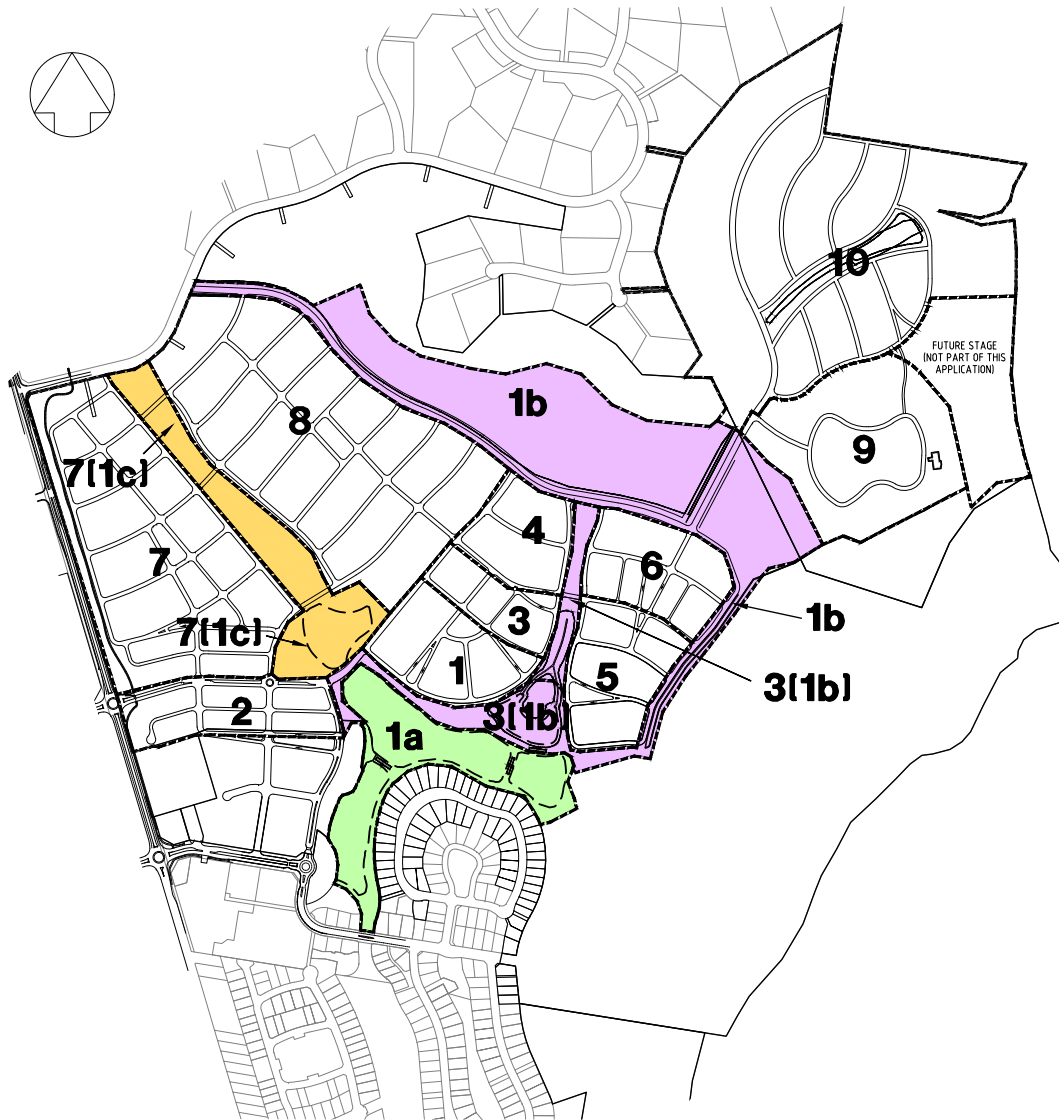

**CONSTRUCTION ACTIVITY STAGING PLAN**  
**INDICATING STAGE 1 ACTIVITIES**  
 1:5000

- 1 CONSTRUCTION OF PRECINCT & ASSOCIATED INFRASTRUCTURE
- 1a CONSTRUCTION OF LAKE AND WORKS IN FINAL FORM
- 1b PARTIAL CONSTRUCTION OF 'EAST-WEST' DRAINAGE BRANCH & ROAD EMBANKMENT. ESTABLISHMENT OF FINAL FINISHED LEVELS FOR LEVEL SPREADER AND DRAINAGE SWALES
- 1c PARTIAL CONSTRUCTION OF WETLAND AND 'EAST' & 'WEST' DRAINAGE BRANCHES
- 2 CONSTRUCTION OF PRECINCT & ASSOCIATED INFRASTRUCTURE
- 3 CONSTRUCTION OF PRECINCT & ASSOCIATED INFRASTRUCTURE
- 4 CONSTRUCTION OF PRECINCT & ASSOCIATED INFRASTRUCTURE
- 5 CONSTRUCTION OF PRECINCT & ASSOCIATED INFRASTRUCTURE
- 6 CONSTRUCTION OF PRECINCT & ASSOCIATED INFRASTRUCTURE
- 7 CONSTRUCTION OF PRECINCT & ASSOCIATED INFRASTRUCTURE
- 8 CONSTRUCTION OF PRECINCT & ASSOCIATED INFRASTRUCTURE
- 9 CONSTRUCTION OF PRECINCT & ASSOCIATED INFRASTRUCTURE
- 10 CONSTRUCTION OF PRECINCT & ASSOCIATED INFRASTRUCTURE

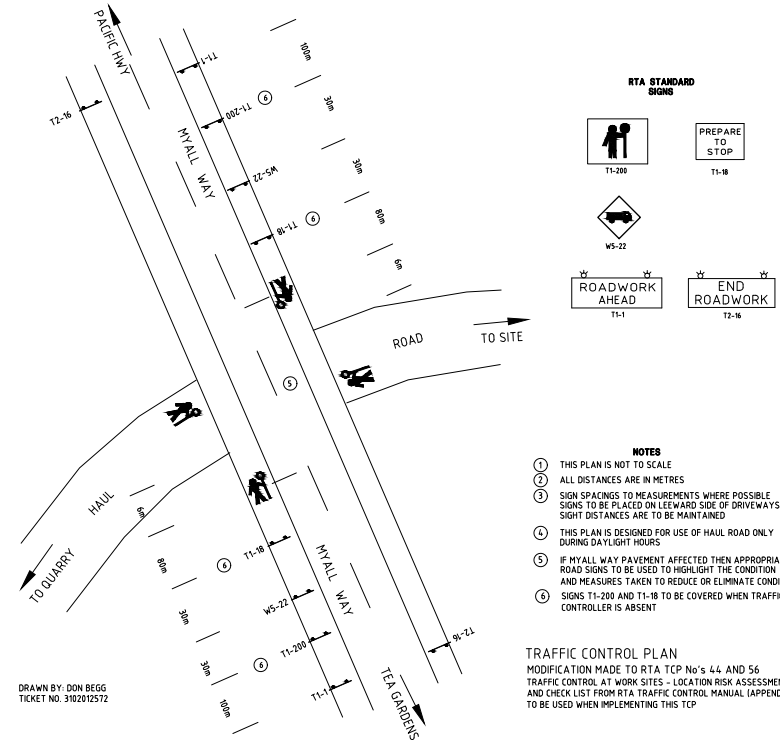

**TRAFFIC CONTROL PLAN**  
 NOT TO SCALE

- NOTES**
- ① THIS PLAN IS NOT TO SCALE
  - ② ALL DISTANCES ARE IN METRES
  - ③ SIGN SPACINGS TO MEASUREMENTS WHERE POSSIBLE SIGNS TO BE PLACED ON LEeward SIDE OF DRIVEWAYS SIGHT DISTANCES ARE TO BE MAINTAINED
  - ④ THIS PLAN IS DESIGNED FOR USE OF HAUL ROAD ONLY DURING DAYLIGHT HOURS
  - ⑤ IF MYALL WAY PAVEMENT AFFECTED THEN APPROPRIATE ROAD SIGNS TO BE USED TO HIGHLIGHT THE CONDITION AND MEASURES TAKEN TO REDUCE OR ELIMINATE CONDITION
  - ⑥ SIGNS T1-200 AND T1-18 TO BE COVERED WHEN TRAFFIC CONTROLLER IS ABSENT

**TRAFFIC CONTROL PLAN**  
 MODIFICATION MADE TO RTA TCP No's 4.4 AND 5.6  
 TRAFFIC CONTROL AT WORK SITES - LOCATION RISK ASSESSMENT AND CHECK LIST FROM RTA TRAFFIC CONTROL MANUAL (APPENDIX D) TO BE USED WHEN IMPLEMENTING THIS TCP

DRAWN BY: DOM BEGG  
 TICKET NO. 312012572

REV	DETAILS OF AMENDMENT	DESIGNED	DRAWN	CHECKED	APPROVED	DATE
B	Revised Development Footprint	AV	AV	DWK*	BL*	2/12/11*
A	Original Issue	AV	AV	DWK*	BL*	2/11/10*

**TATTERSALL**  
**LANDER** Pty Ltd  
 DEVELOPMENT CONSULTANTS

SCALE: 1:5000 (for A1 Size Plot)

SHEET No. 10 FILE: 21000197  
 JOB No.: 201479 DATE: Plotted 14.27.02/12/11  
 COMPUTER FILE: S:\projects\Myall Quays\dwg\STG9\construction man details.dwg





**BULK HAULAGE PLAN**  
1:2500



**DETAIL A - TYPICAL CIVIL CONTRACTORS SITE COMPOUND INCLUDING WASTE MANAGEMENT FACILITIES**  
1:500

REV	DETAILS OF AMENDMENT	DESIGNED	DRAWN	CHECKED	APPROVED	DATE
B	Revised Development Footprint	AV	AV	DWK*	BL*	27/12/11*
A	Original Issue	AV	AV	DWK*	BL*	27/11/10*

**TATTERSALL**  
LANDER Pty Ltd  
DEVELOPMENT CONSULTANTS

SCALE: 1:500 (for A1 Size Plot)

SHEET No. -11  
JOB No. : 2014.79  
DATE : Plotted 14.08.12/11

FILE : 21000198  
DATE : 14/08/12/11  
SHEET SIZE: A1

COMPUTER FILE : S:\projects\Myall.Quays\dwg\STG9\construction man details.dwg