


PROPOSED MATERIALS PALETTE

- A Bluestone paver
- B Bench
- C Screen

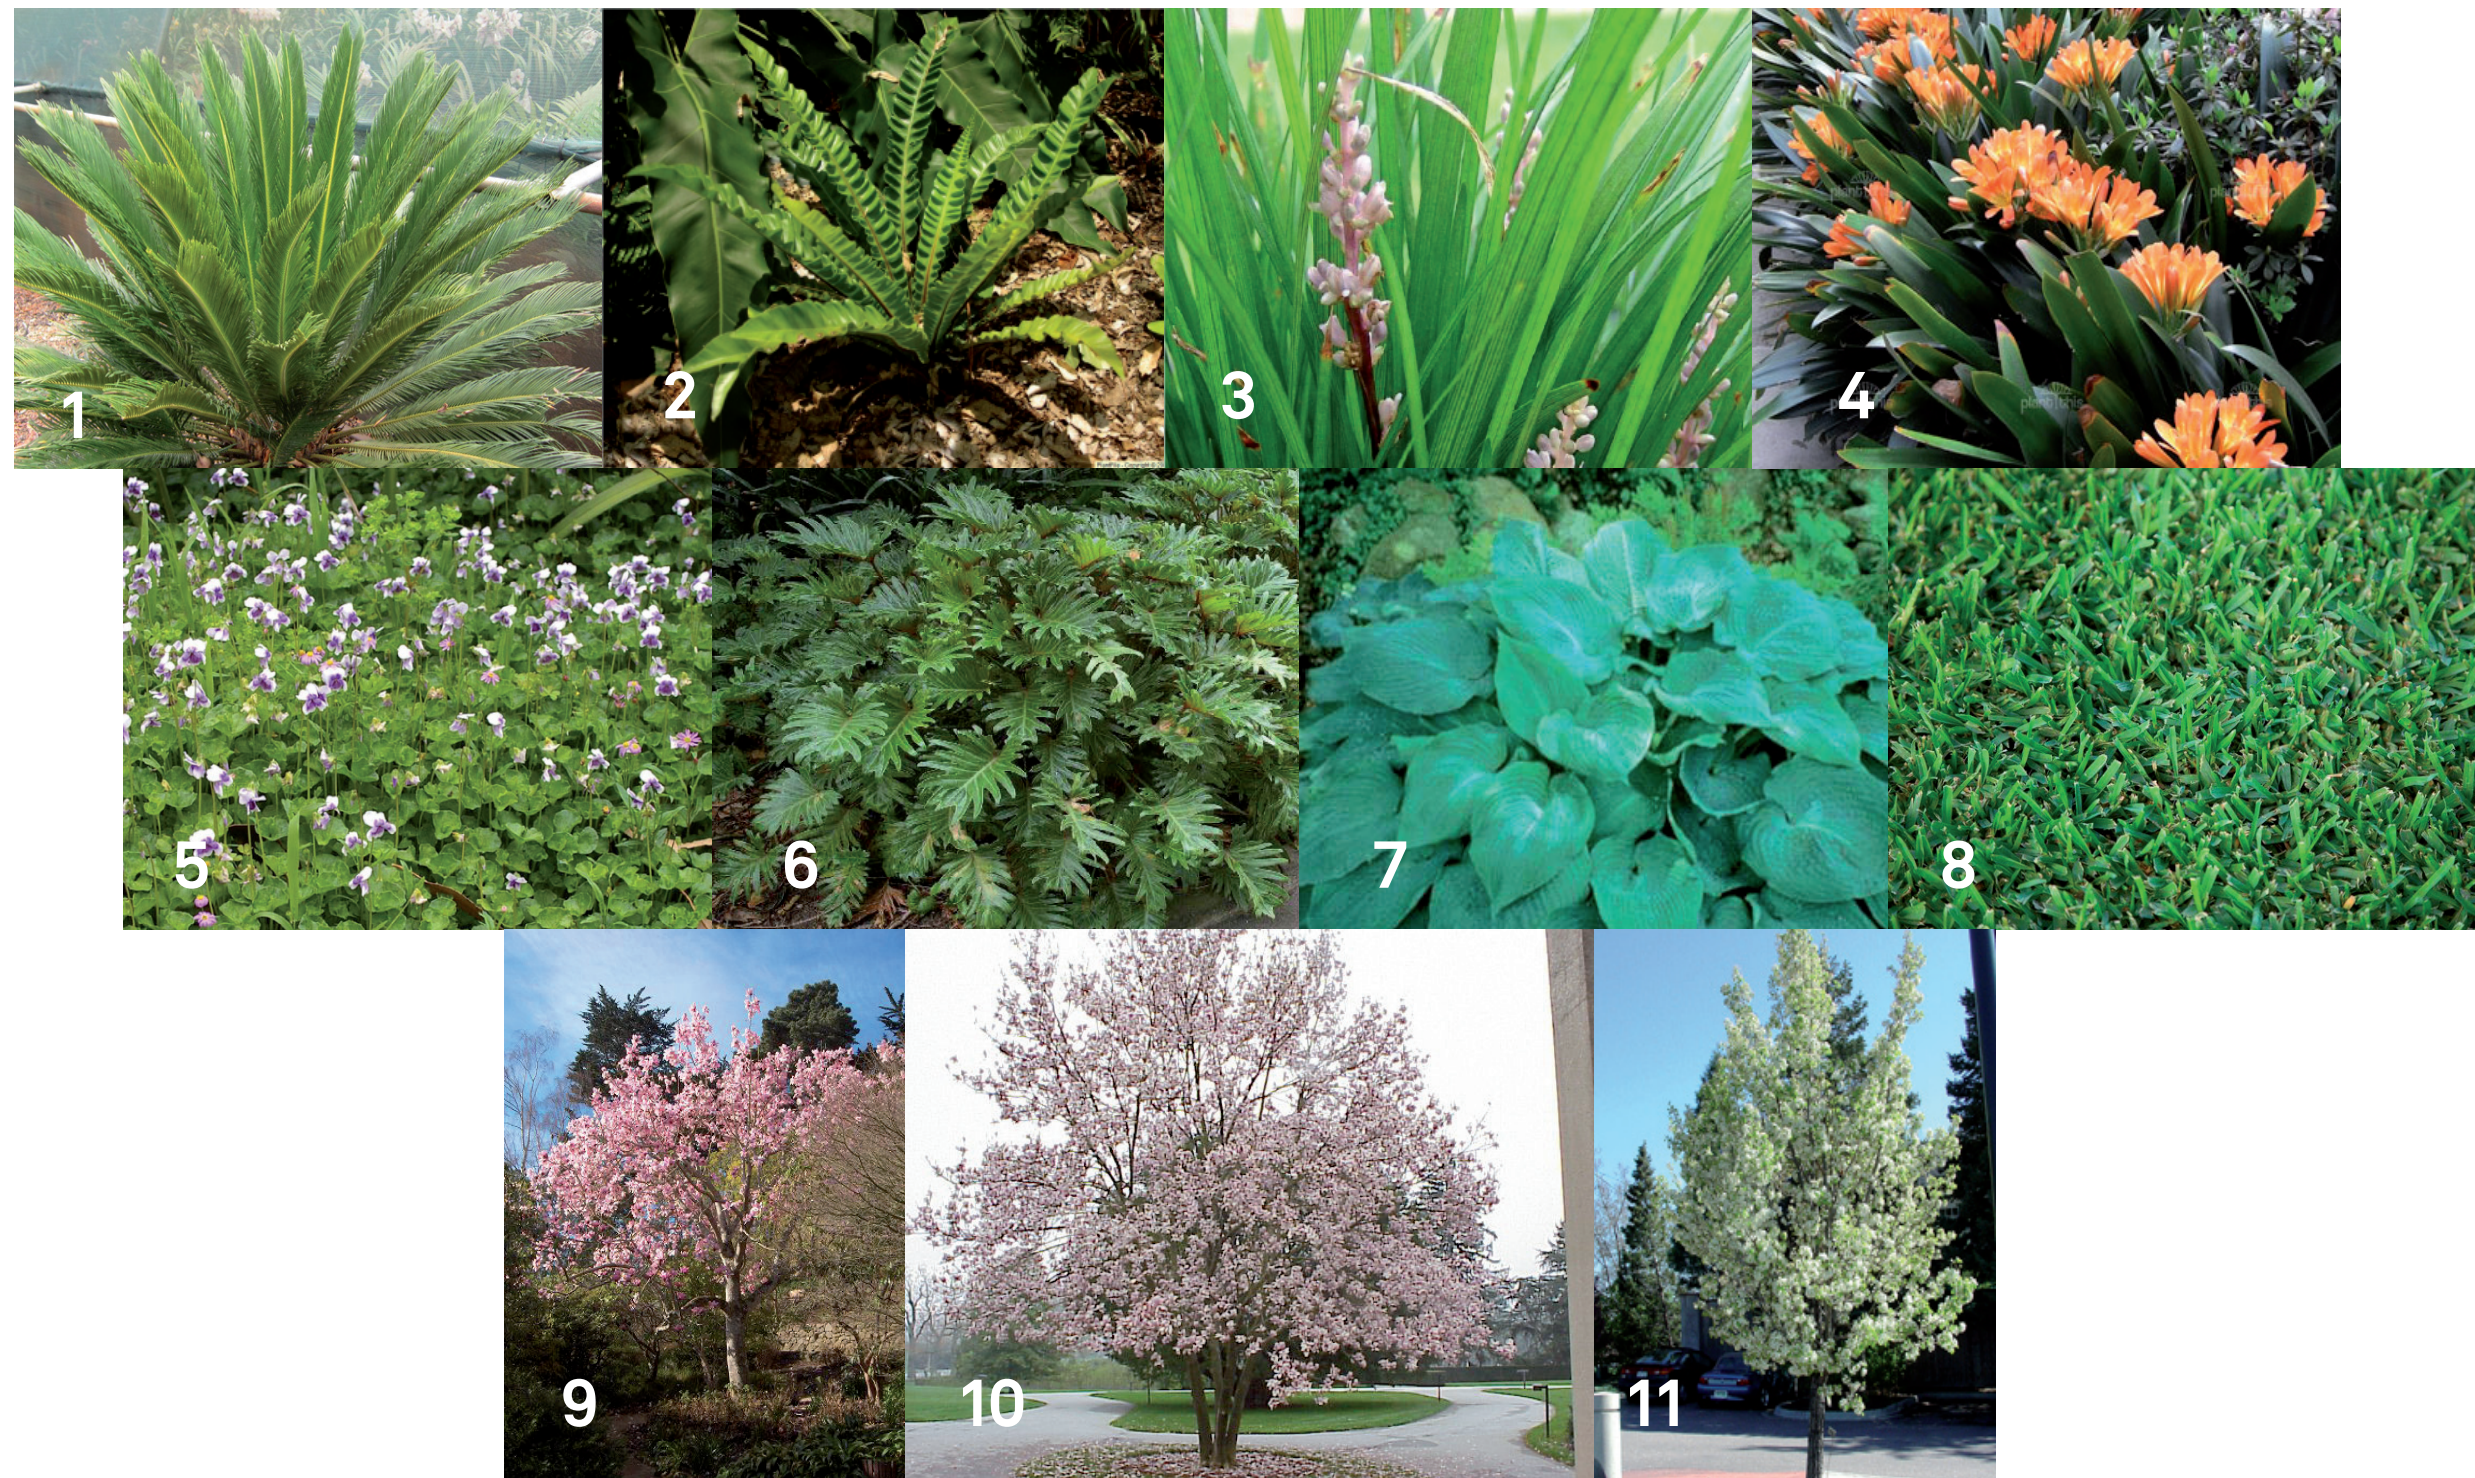

PROPOSED PLANTING PALETTE

UNDERSTORY PLANTING

- 1 Cycad revoluta
- 2 Asplenium australasicum
- 3 Lirope muscari
- 4 Clivia miniata
- 5 Viola hederacea
- 6 Philodendron 'Xanadu'
- 7 Hosta 'Blue Angel'
- 8 Turf

TREE PLANTING

- 9 Magnolia cambelii (deciduous)
- 10 Magnolia x soulangiana (deciduous)
- 11 Pyrus calleryana 'Chanticleer' (deciduous)

REFERENCE MAP

NORTH

NOTES

- DO NOT SCALE DRAWINGS. WRITTEN DIMENSIONS GOVERN.
- ALL DIMENSIONS ARE IN MILLIMETRES UNLESS NOTED OTHERWISE.
- ALL DIMENSIONS SHALL BE VERIFIED ON SITE BEFORE PROCEEDING WITH THE WORK. HASSELL SHALL BE NOTIFIED IN WRITING OF ANY DISCREPANCIES.
- THIS DRAWING MUST BE READ IN CONJUNCTION WITH ALL RELEVANT CONTRACTS, SPECIFICATIONS AND DRAWINGS.

© COPYRIGHT OF THIS DRAWING IS VESTED IN HASSELL. LTD.
2010 HASSELL. LTD.

THIS DRAWING IS AN UNCONTROLLED COPY, UNLESS NOTED OTHERWISE.

02

FOR PART 3A APPROVAL

27-01-12

01

SCHEMATIC DESIGN - DRAFT

15-12-11

REV

DESCRIPTION

DATE

CONSULTANT

aurecon
enstruct

PROJECT MANAGEMENT
AURECON CONSULTANTS PTY LTD
LEVEL 2, 116 MILITARY ROAD
NEUTRAL BAY, NSW 2089

STRUCTURAL & CIVIL SERVICES
ENSTRUCT CONSULTANTS PTY LTD
LEVEL 4, 2 GLEN ST
MILSONS POINT NSW 2061

HYDRAULIC & FIRE SERVICES
ACOR CONSULTANTS PTY LTD
LEVEL 1, 24 FALCON STREET
GROWS NEST NSW 2065

CLIENT

NSW
GOVERNMENT

Health
Infrastructure

HEALTH INFRASTRUCTURE
NSW HEALTH

MECHANICAL SERVICES
UNOW LAL
LEVEL 7, 657 PACIFIC HIGHWAY
SILVERDALE NSW 2065

ELECTRICAL SERVICES
WOOD & GRIEVE ENGINEERS
LEVEL 3, 454-456 PACIFIC HIGHWAY
SILVERDALE NSW 2065

TRAFFIC CONSULTANTS
48 CHANDOS ST
SILVERDALE NSW 2065

PRINCIPAL DESIGN CONSULTANT

HASSELL LTD ACN 007 711 435
88 CUMBERLAND STREET SYDNEY NSW 2000
AUSTRALIA
SYDNEY@HASSELLSTUDIO.COM
T 61 2 9273 2300 F 61 2 9273 2345

HASSELL

PROJECT

**PORT MACQUARIE BASE HOSPITAL
EXTENSION**

Wrights Rd, Port Macquarie NSW 2444, Australia

DRAWING TITLE

ATRIUM SPILL OUT SPACE (LEVEL 1)

STATUS

FOR APPROVAL

JOB NO.

003145

SCALE AT A1

1:100@A1

1:200@A3

DRAWN

JG

CO-ORDINATED

HH

CHECKED

AL

APPROVED

DE

DISC.

DWG NO.

LA 1003

LEVEL

L0

REGION

SP

STAGE

SD

ISSUE

02