

01 02 03 04 05 06 07 08 09 10 11 12 13 14 15 16 17 18 19 20 21 22 23 24 25 26 27

3200 8400 8400 8400 8400 8400 4200 8400 8400 8400 8400 8400 8400 8400 8400 8400 8400 8400 8400 8400 8400 8400 8400 8400 8400 8400

EXISTING BOUNDARY

BUILDING H (BELOW)

BUILDING Y (BELOW)

BUILDING M (BELOW)

BUILDING D ENVELOPE ONLY

PROPOSED BOUNDARY

LOUVRES
ROOF BALLAST

LOUVRES
ROOF BALLAST IN CONTRAST PATTERN

5000
SETBACK

SOLAR PANELS
ROOF BALLAST IN CONTRAST PATTERN

PLANT ROOM

W21002 W21003 W21004
W21001 W21005

C11004 C11001 C11002 C21003 C21004 C21001
C11003 C21002

10000
SETBACK

BUILDING L ENVELOPE ONLY

13000
SEPARATION

H
G
F
E
D
C
B
A

STAGE 2
BUILDING ENVELOPE

1 BED
SOHO APARTMENTS (COMMERCIAL/ RESIDENTIAL)
2 BED
3 BED

WHERE BUILDING FORMS HAVE BEEN
ADJUSTED TO MEET PPR, DASHED LINE
INDICATES EXTENT OF FLOOR PLATE AS
PREVIOUSLY SUBMITTED

Revisions	No	Date	Description	Ver	App'd
A	21.01.11	PART 3A SUBMISSION			
B	09.12.11	PREFERRED PROJECT			
C	24.02.12	PREFERRED PROJECT			


Do not scale drawings. Use figured dimensions only. Check & verify levels and dimensions on site prior to the commencement of any work, the preparation of shop drawings or the fabrication of components.

This drawing is the copyright of Allen Jack + Cotter Architects and is protected under the Copyright Act 1968. Do not alter, reproduce or transmit in any form, or by any means without the express permission of Allen Jack + Cotter Architects.

Nominated Architects: Michael Heenan 5264, Peter Ireland 6661, Reginald Smith 3312

Site Location Plan

STAGE 1
BUILDINGS
SHADED

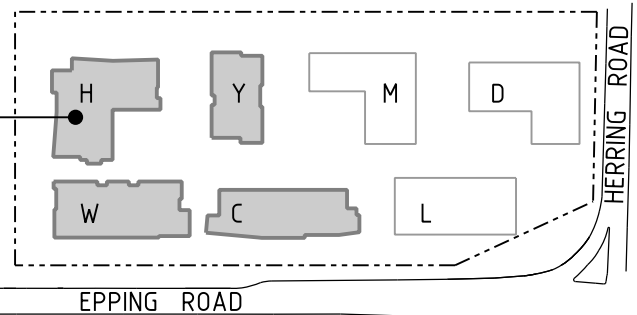

Client

STAMFORD
LAND CORPORATION LTD

Architect

AJ+C
ALLEN JACK + COTTER
79 Myrtle Street Chippendale NSW 2008 AUSTRALIA
ph +61 2 9311 8222 fx +61 2 9311 8200 ABN 53 003 782 250

Project

MACQUARIE VILLAGE
110-114 HERRING ROAD
MACQUARIE PARK

Proj No. 10_030

Drawing Title
LEVEL 10 PLAN

Drawing Status
NOT FOR CONSTRUCTION

Scale 1:330 @ A1
Drawing No DA2110
Issue C

0 2 5 10 15 20 25