



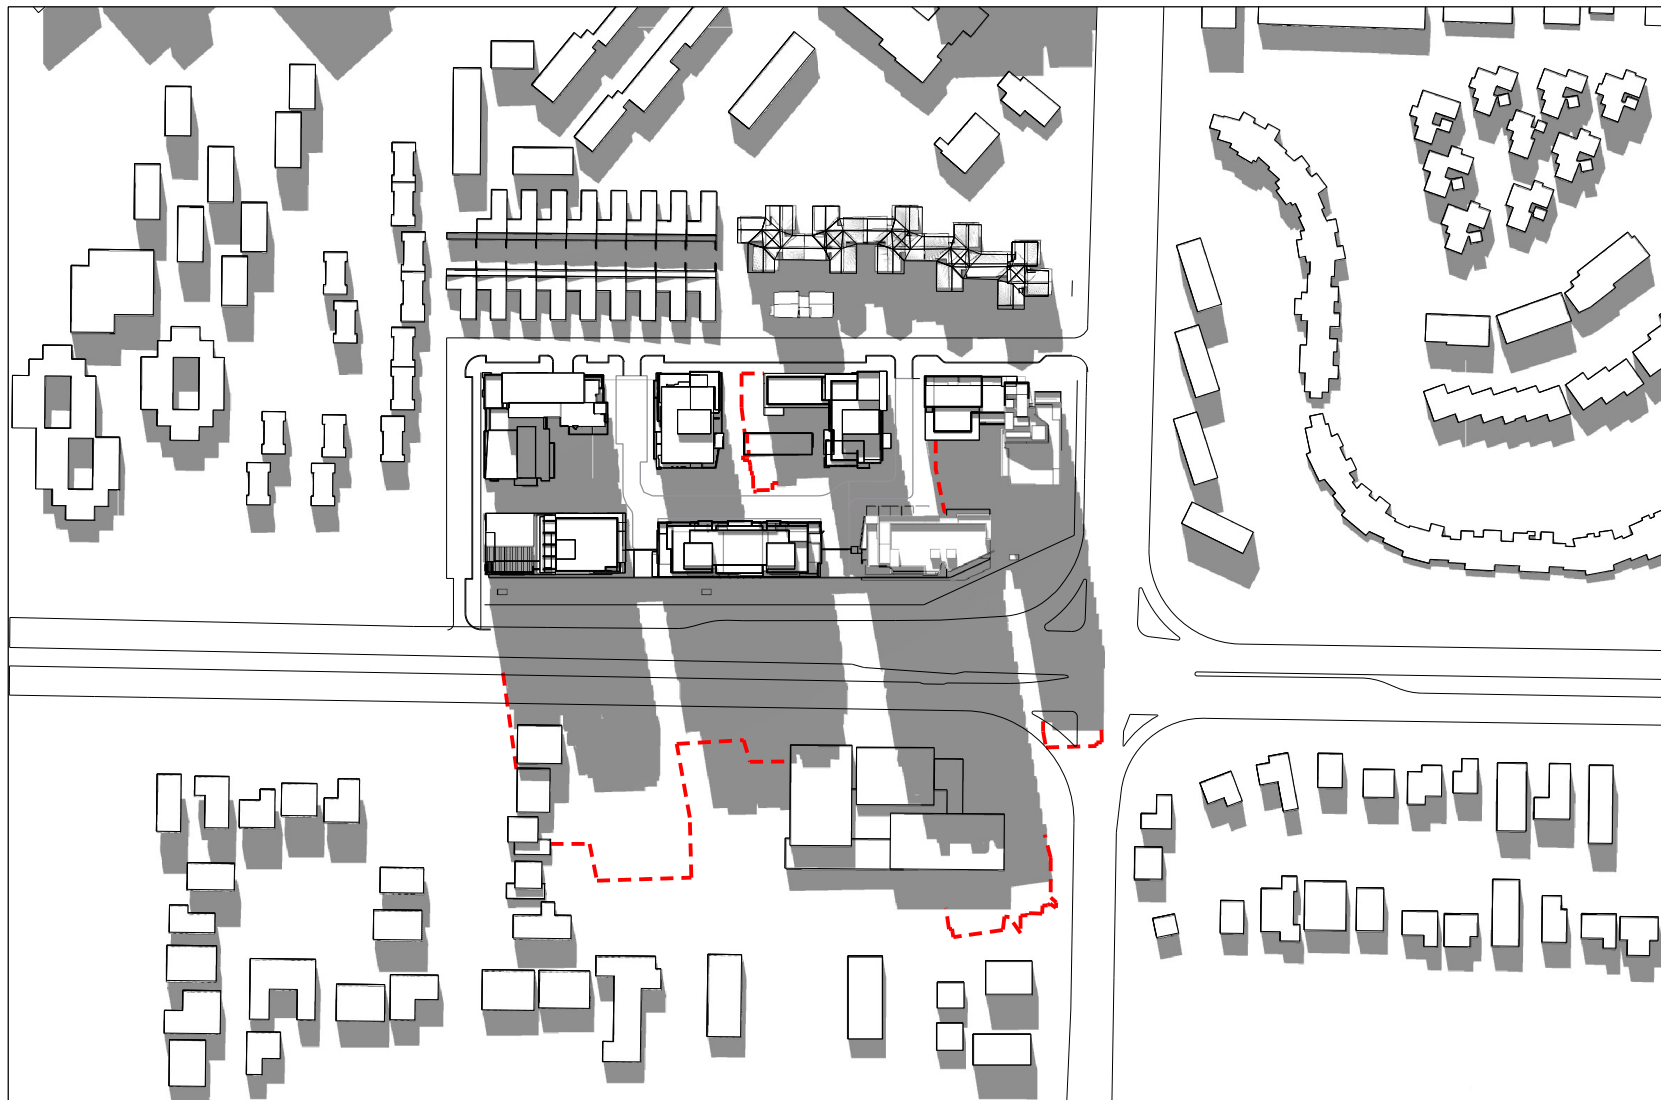

WINTER SOLSTICE 9AM JUNE 21

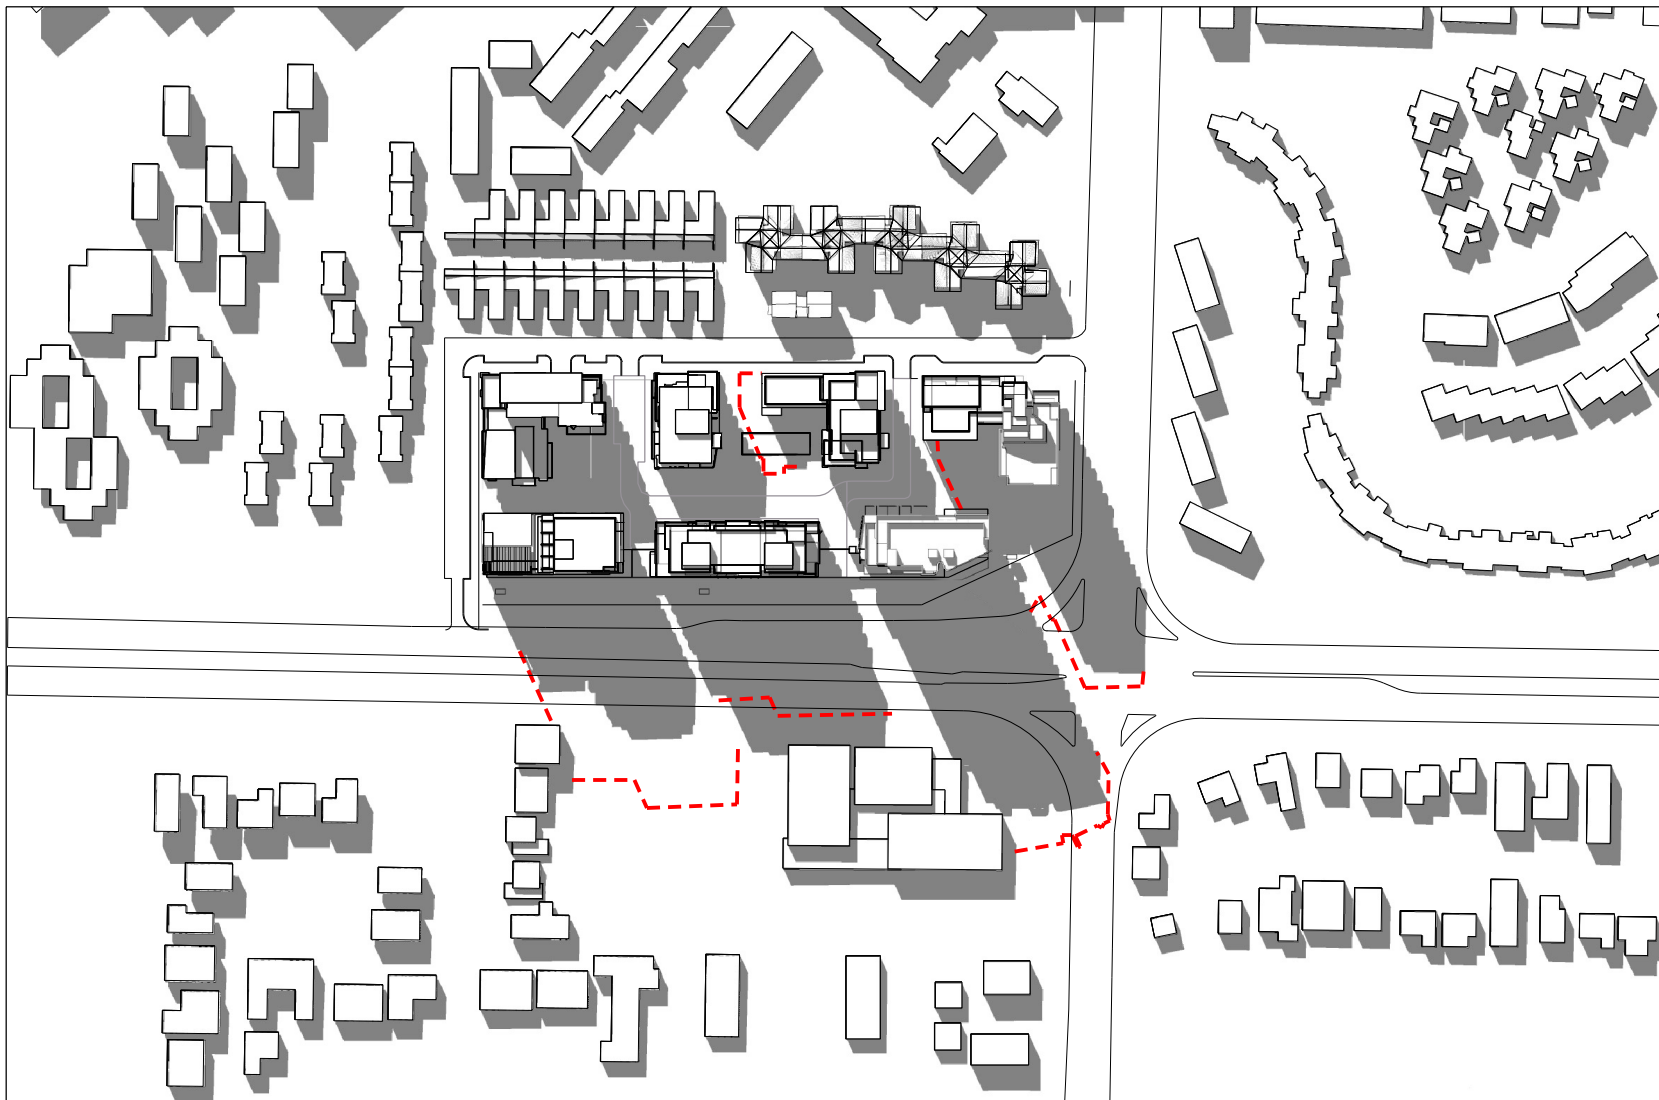

WINTER SOLSTICE 10AM JUNE 21




WINTER SOLSTICE 11AM JUNE 21



WINTER SOLSTICE 12 NOON JUNE 21



WINTER SOLSTICE 1PM JUNE 21

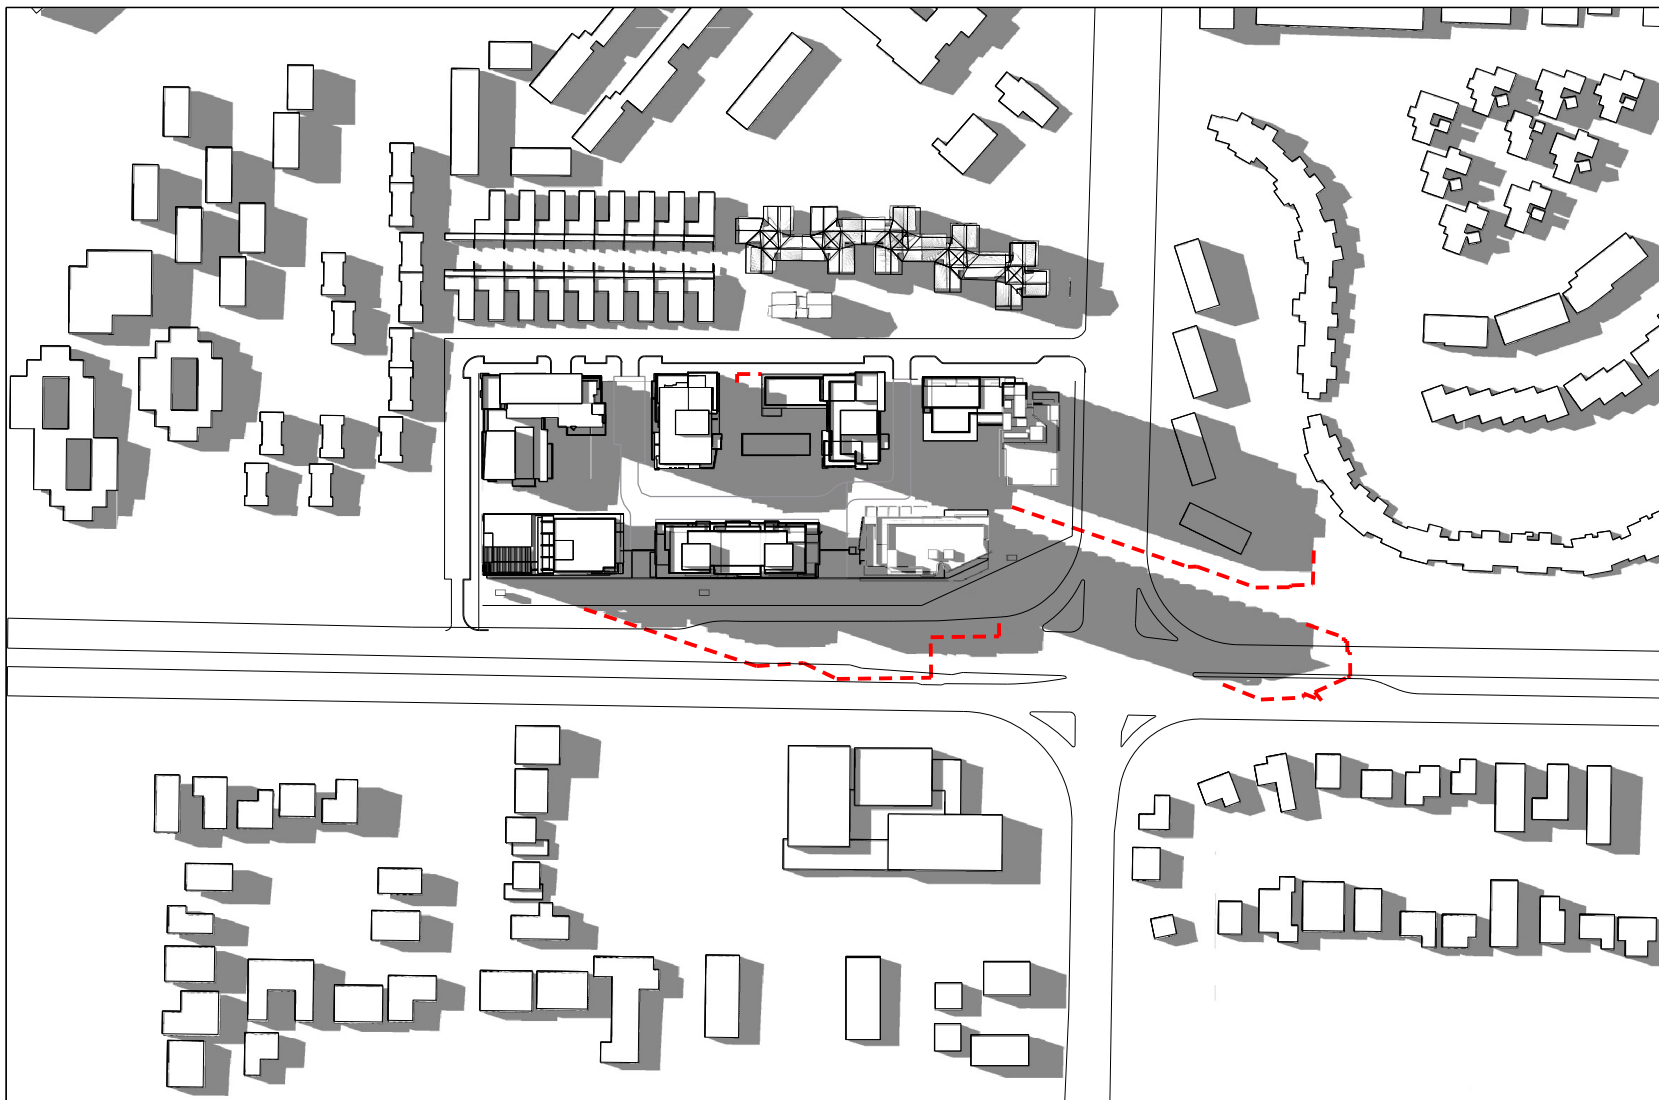

WINTER SOLSTICE 2PM JUNE 21



WINTER SOLSTICE 3PM JUNE 21


----- INDICATES WHERE ORIGINAL
PART 3A SHADOWLINE
DIFFERS FROM AMENDED
SUBMISSION

Revisions			Ver	App'd
No	Date	Description		
A	21.01.11	PART 3A SUBMISSION		
B	09.12.11	PREFERRED PROJECT		
C	24.02.12	PREFERRED PROJECT		


Do not scale drawings. Use figured dimensions only. Check & verify levels and dimensions on site prior to the commencement of any work, the preparation of shop drawings or the fabrication of components.

This drawing is the copyright of Allen Jack + Cotter Architects and is protected under the Copyright Act 1968. Do not alter, reproduce or transmit in any form, or by any means without the express permission of Allen Jack + Cotter Architects.

Nominated Architects: Michael Heenan 5264, Peter Ireland 6661, Reginald Smith 3312

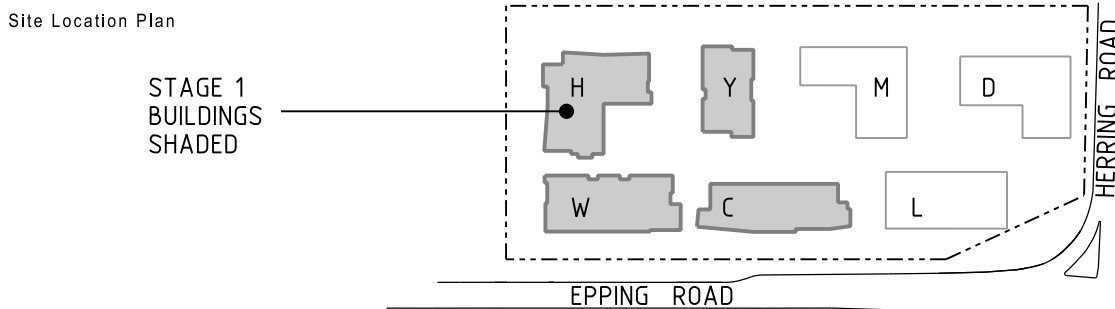

Project
MACQUARIE VILLAGE
110-114 HERRING ROAD
MACQUARIE PARK

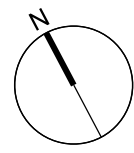

Drawing Title
SHADOW DIAGRAMS
WINTER SOLSTICE
JUNE 21

Drawing Status
NOT FOR CONSTRUCTION

Scale

Drawing No
DA3600

Issue
C