



EQUINOX 9AM MARCH 21



EQUINOX 10AM MARCH 21



EQUINOX 11AM MARCH 21




EQUINOX 12 NOON MARCH 21



EQUINOX 1PM MARCH 21



EQUINOX 2PM MARCH 21

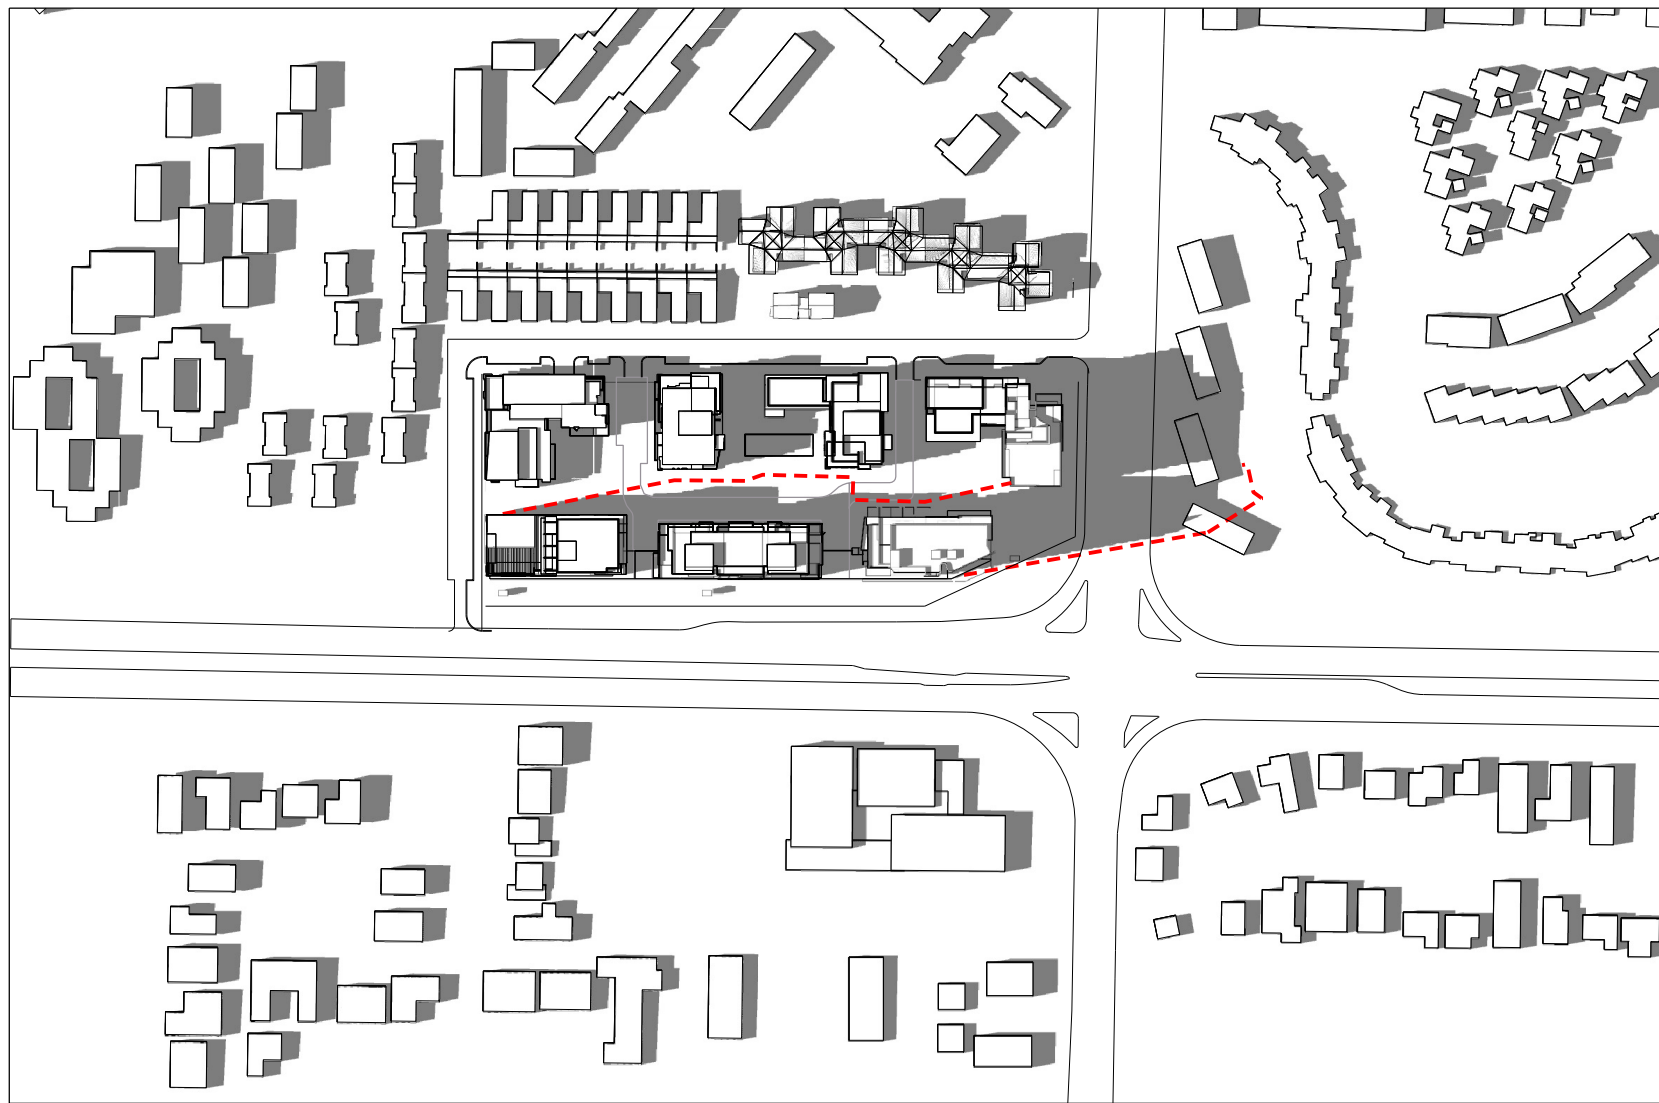

EQUINOX 3PM MARCH 21


----- INDICATES WHERE ORIGINAL
PART 3A SHADOWLINE
DIFFERS FROM AMENDED
SUBMISSION

Revisions		
No	Date	Description
A	21.01.11	PART 3A SUBMISSION
B	09.12.11	PREFERRED PROJECT
C	24.02.12	PREFERRED PROJECT


Do not scale drawings. Use figured dimensions only. Check & verify levels and dimensions on site prior to the commencement of any work, the preparation of shop drawings or the fabrication of components.

This drawing is the copyright of Allen Jack + Cotter Architects and is protected under the Copyright Act 1968. Do not alter, reproduce or transmit in any form, or by any means without the express permission of Allen Jack + Cotter Architects.

Nominated Architects: Michael Heenan 5264, Peter Ireland 6661, Reginald Smith 3312

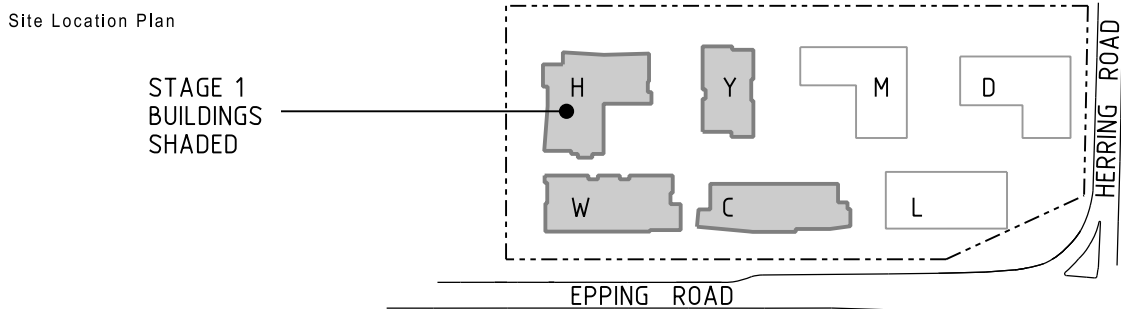

Project
MACQUARIE VILLAGE
110-114 HERRING ROAD
MACQUARIE PARK

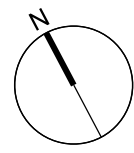

Drawing Title
SHADOW DIAGRAMS
EQUINOX
MARCH 21

Scale | Drawing No
DA3601

Issue
C

Drawing Status
NOT FOR CONSTRUCTION