


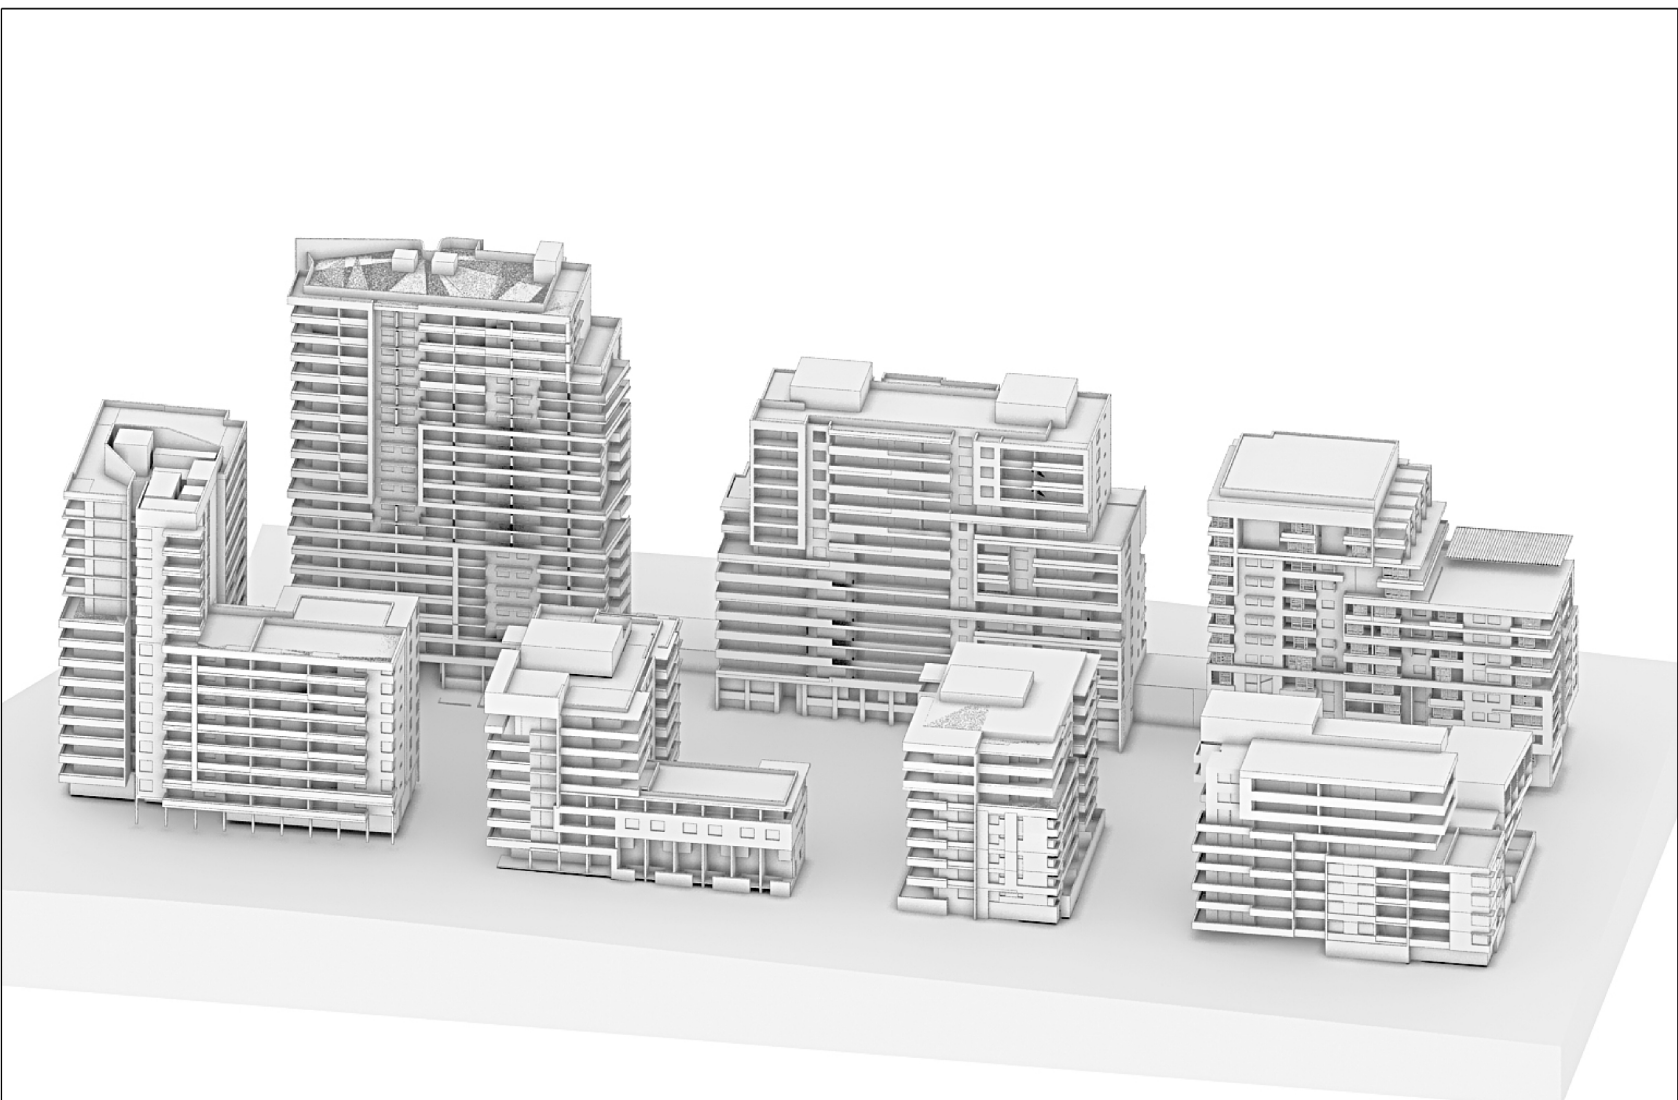

WINTER SOLSTICE 8AM JUNE 21



WINTER SOLSTICE 9AM JUNE 21



WINTER SOLSTICE 10AM JUNE 21




WINTER SOLSTICE 11AM JUNE 21




WINTER SOLSTICE 12PM JUNE 21



WINTER SOLSTICE 1PM JUNE 21

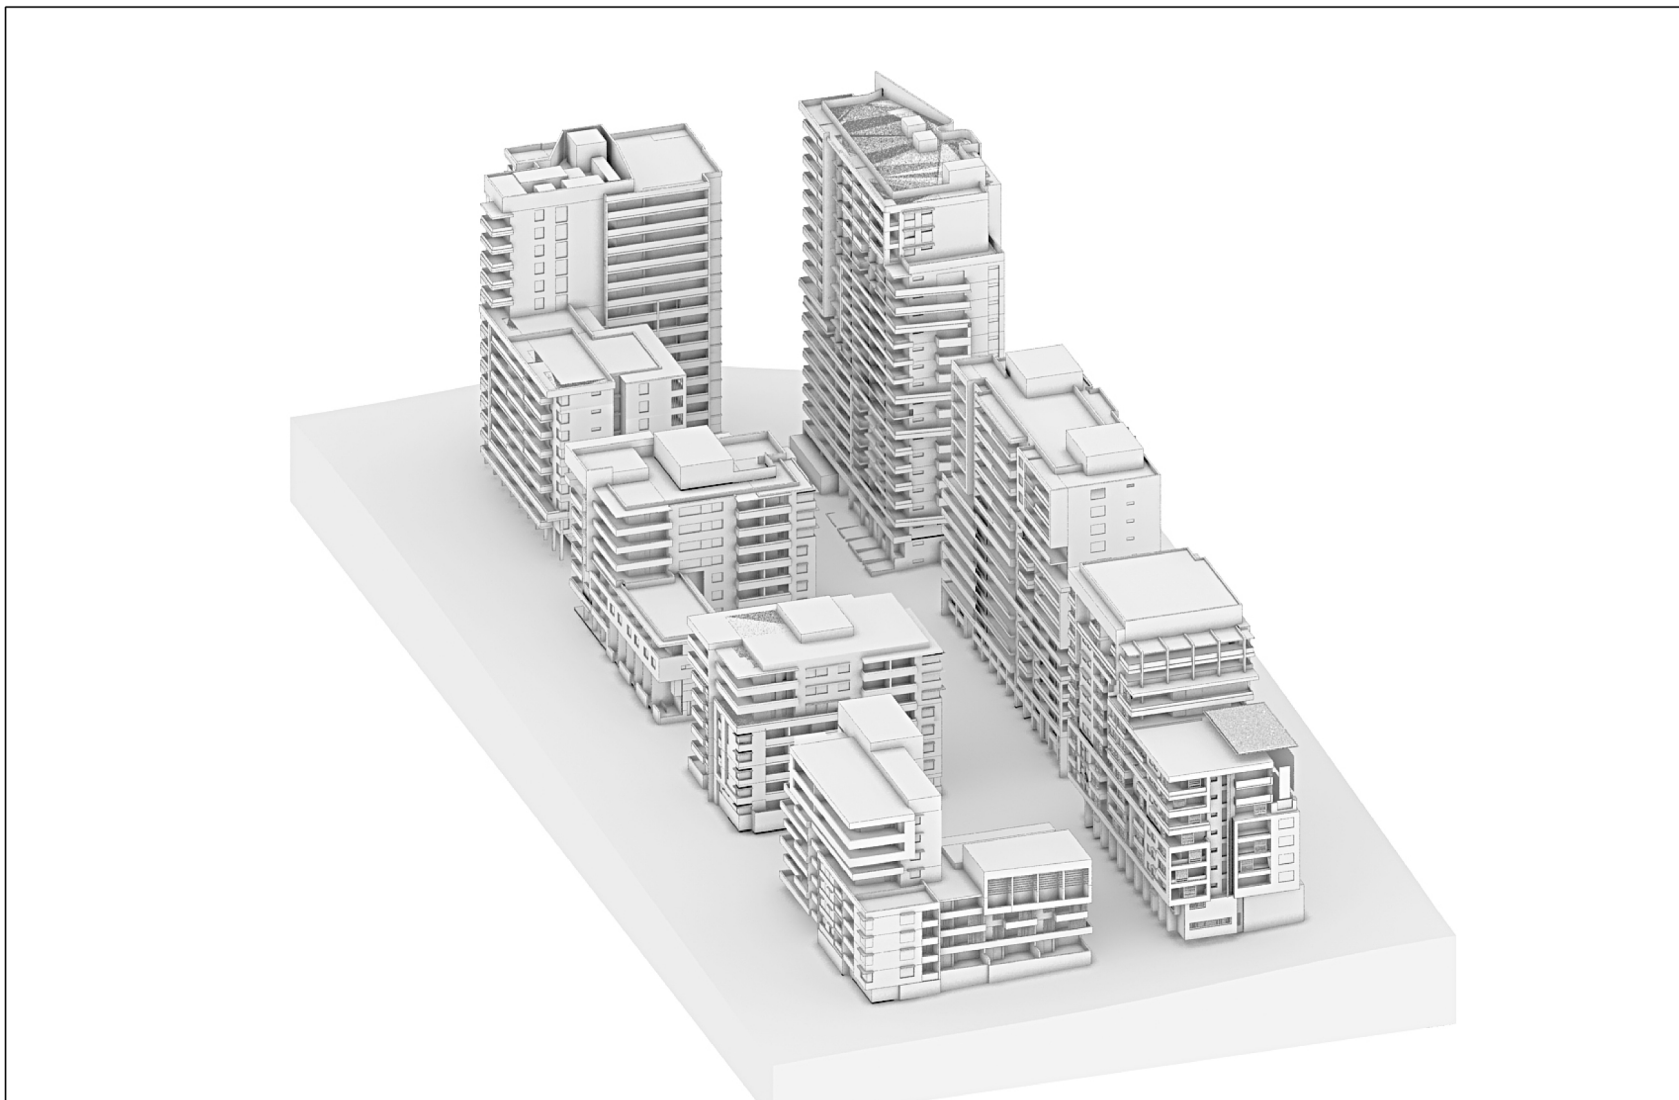

WINTER SOLSTICE 2PM JUNE 21

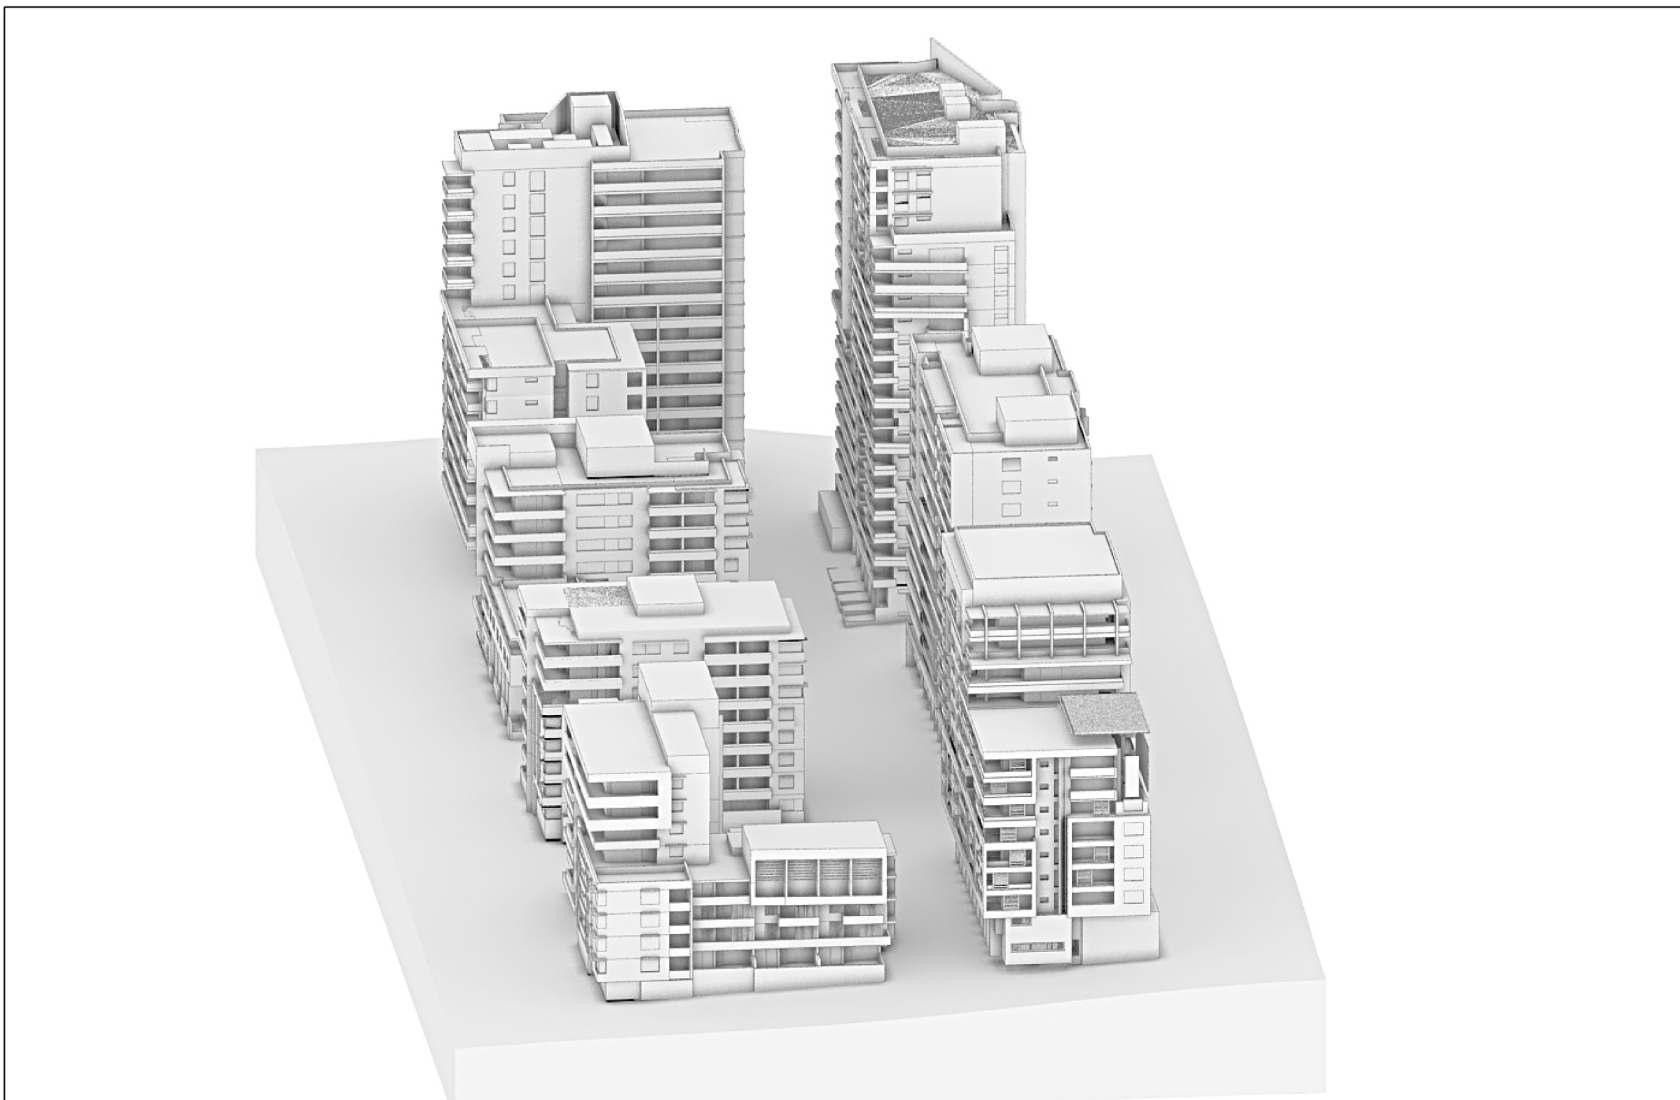

WINTER SOLSTICE 3PM JUNE 21




WINTER SOLSTICE 4PM JUNE 21

No	Date	Description	Rev	App'd
A	21.01.11	PART 3A SUBMISSION		
B	09.12.11	PREFERRED PROJECT		
C	24.02.12	PREFERRED PROJECT		

Do not scale drawings. Use figured dimensions only. Check & verify levels and dimensions on site prior to the commencement of any work, the preparation of shop drawings or the fabrication of components.

This drawing is the copyright of Allen Jack + Cotter Architects and is protected under the Copyright Act 1968. Do not alter, reproduce or transmit in any form, or by any means without the express permission of Allen Jack + Cotter Architects.

Nominated Architects: Michael Heenan 5264, Peter Ireland 6665, Reginald Smith 3312

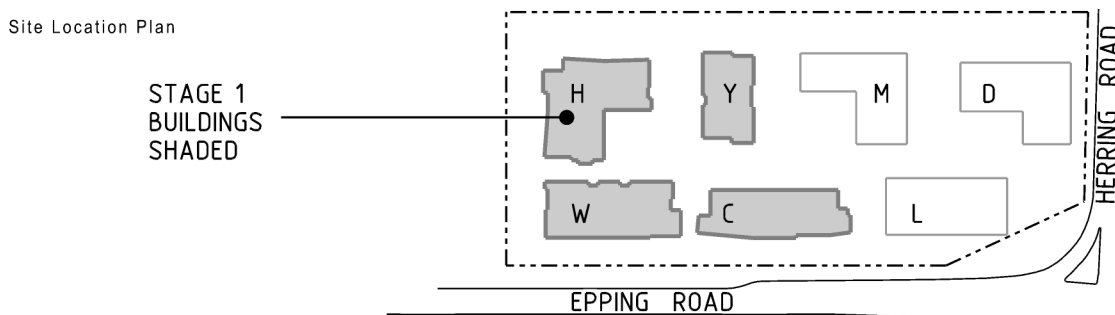

Client

STAMFORD
LAND CORPORATION LTD

Architect

AJ+C
ALLEN JACK+COTTER

79 Myrtle Street Chippendale NSW 2008 AUSTRALIA
ph +61 2 9311 8222 fx +61 2 9311 8200 ABN 53 003 782 250

Project

MACQUARIE VILLAGE
110-114 HERRING ROAD
MACQUARIE PARK

Proj No. **10_030**

Drawing Title

**DAYLIGHT ACCESS DIAGRAMS
WINTER SOLSTICE
JUNE 21**

Drawing Status

NOT FOR CONSTRUCTION

Scale

-

Drawing No

DA3610

Issue

C