


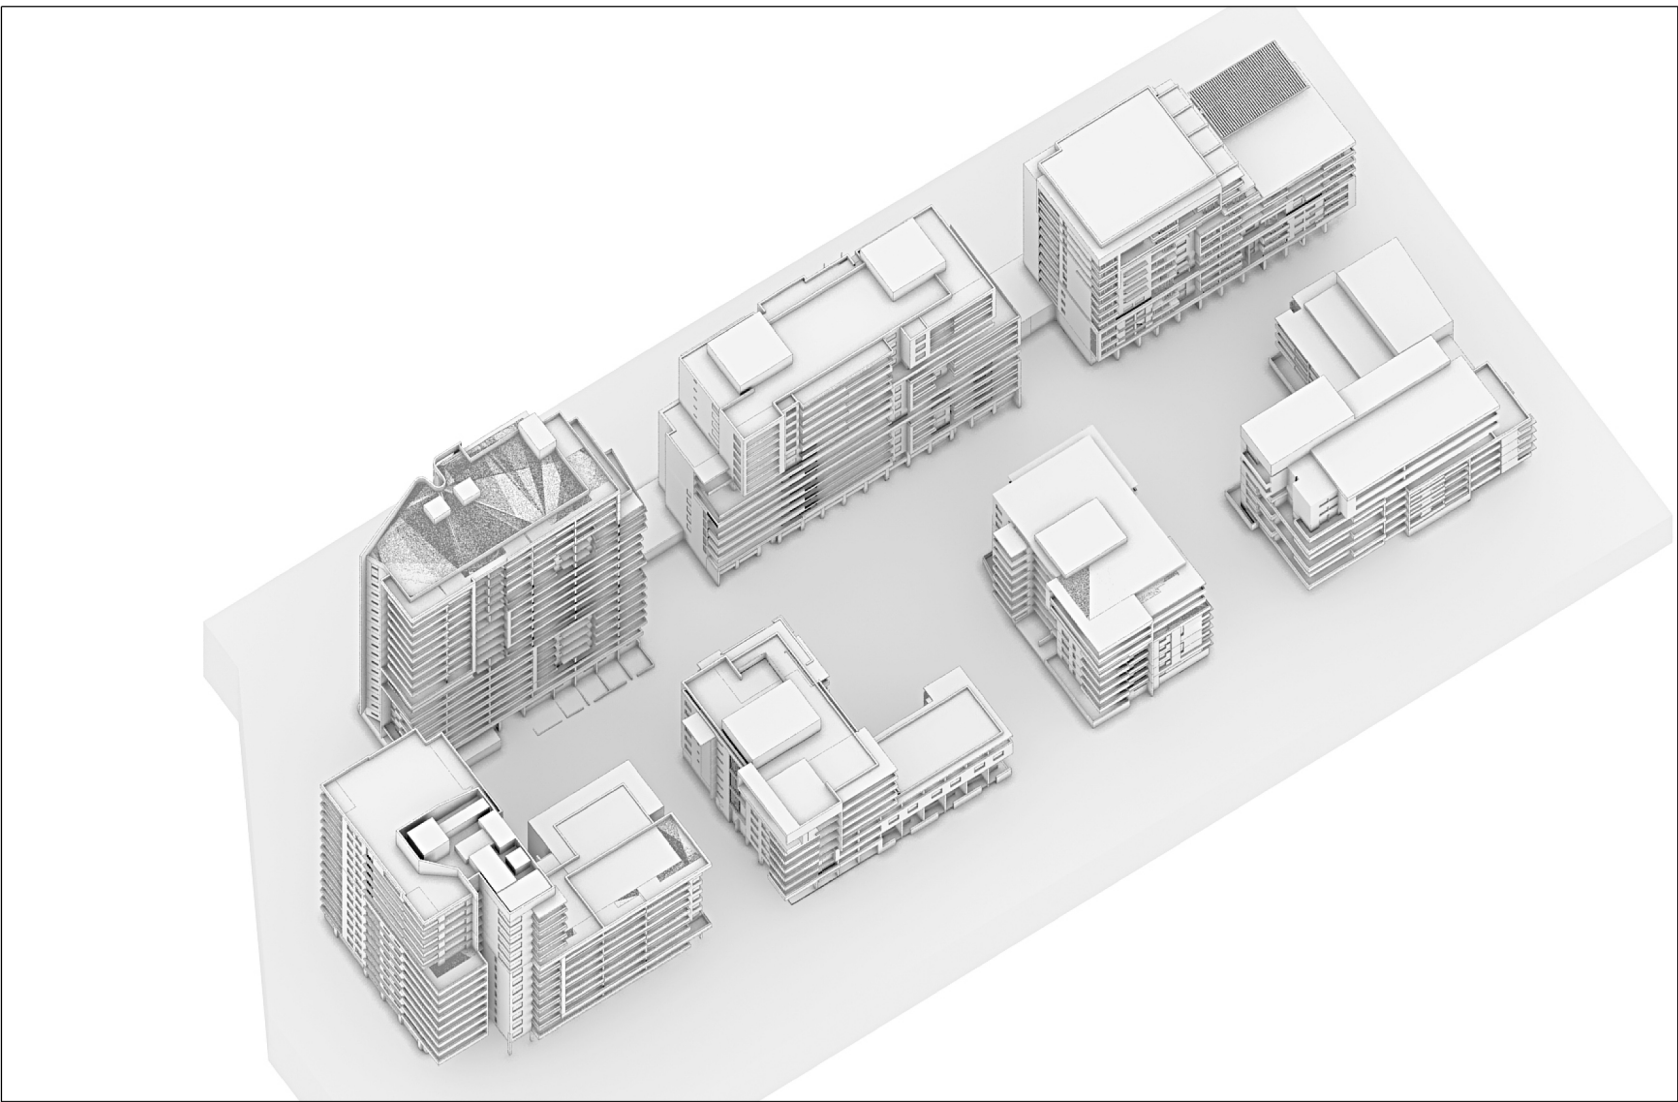


SUMMER SOLSTICE 8AM DECEMBER 21




SUMMER SOLSTICE 9AM DECEMBER 21




SUMMER SOLSTICE 10AM DECEMBER 21

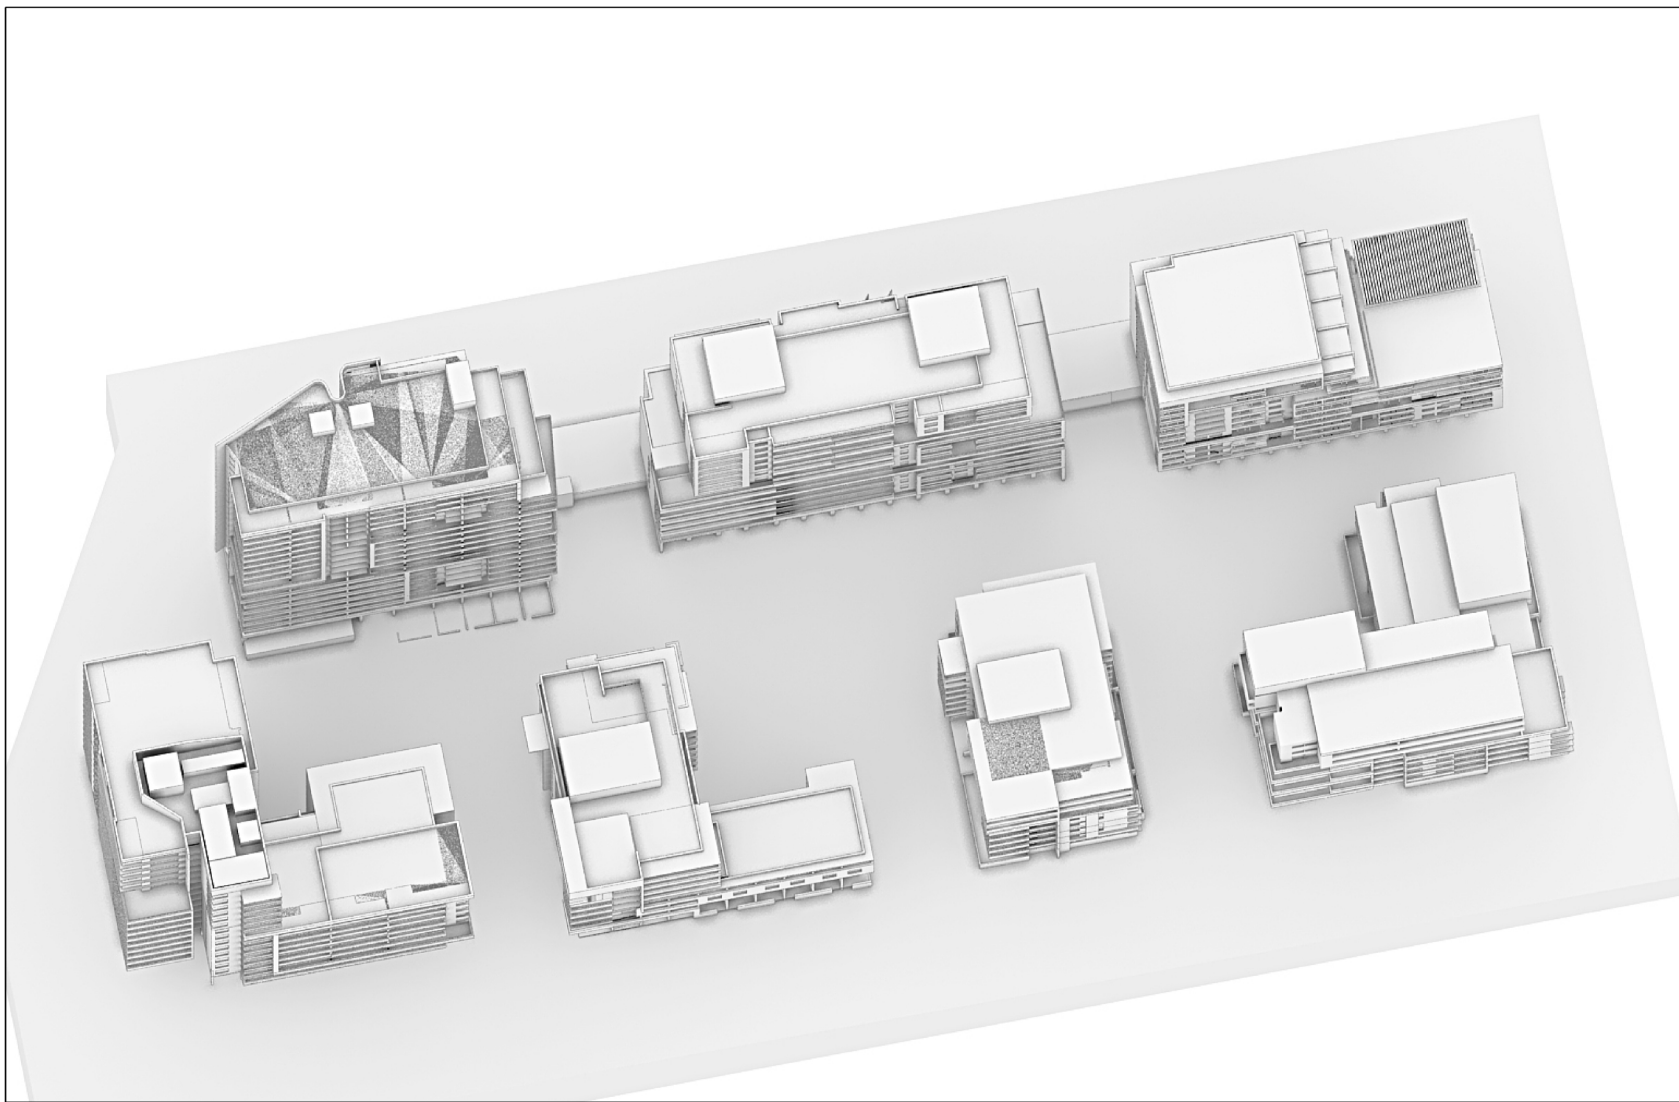


SUMMER SOLSTICE 11AM DECEMBER 21

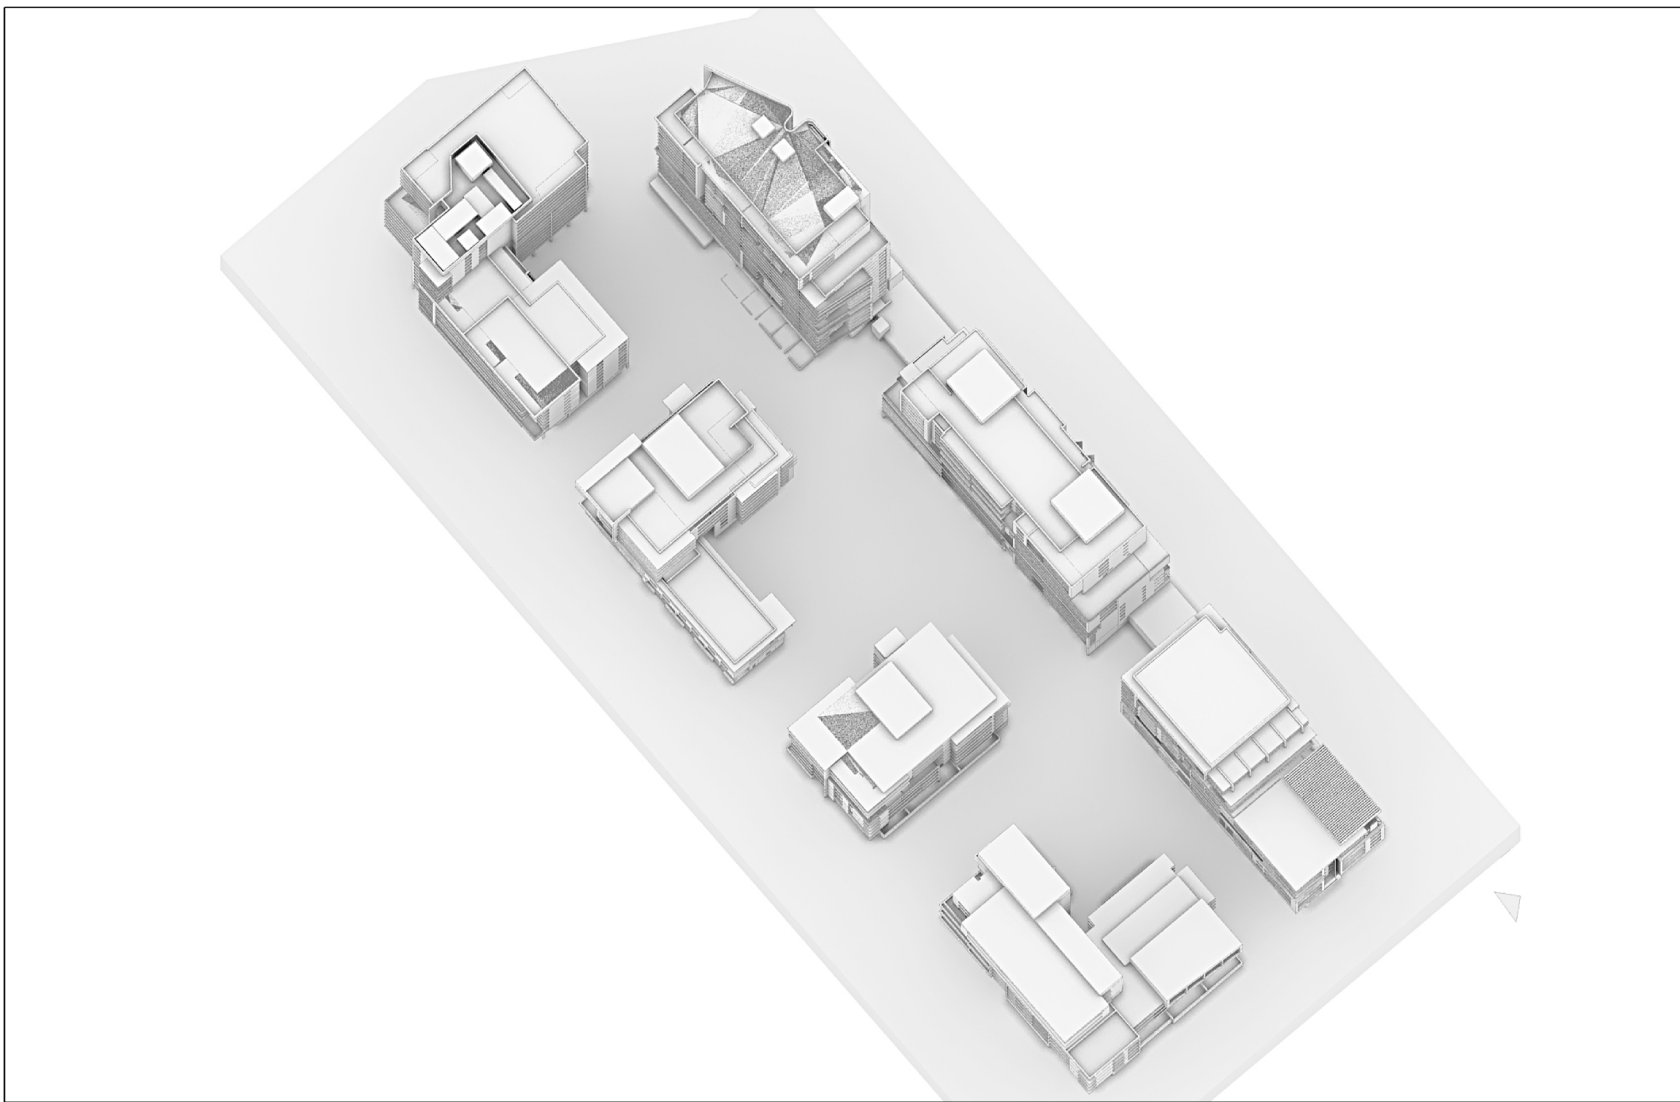


SUMMER SOLSTICE 12PM DECEMBER 21

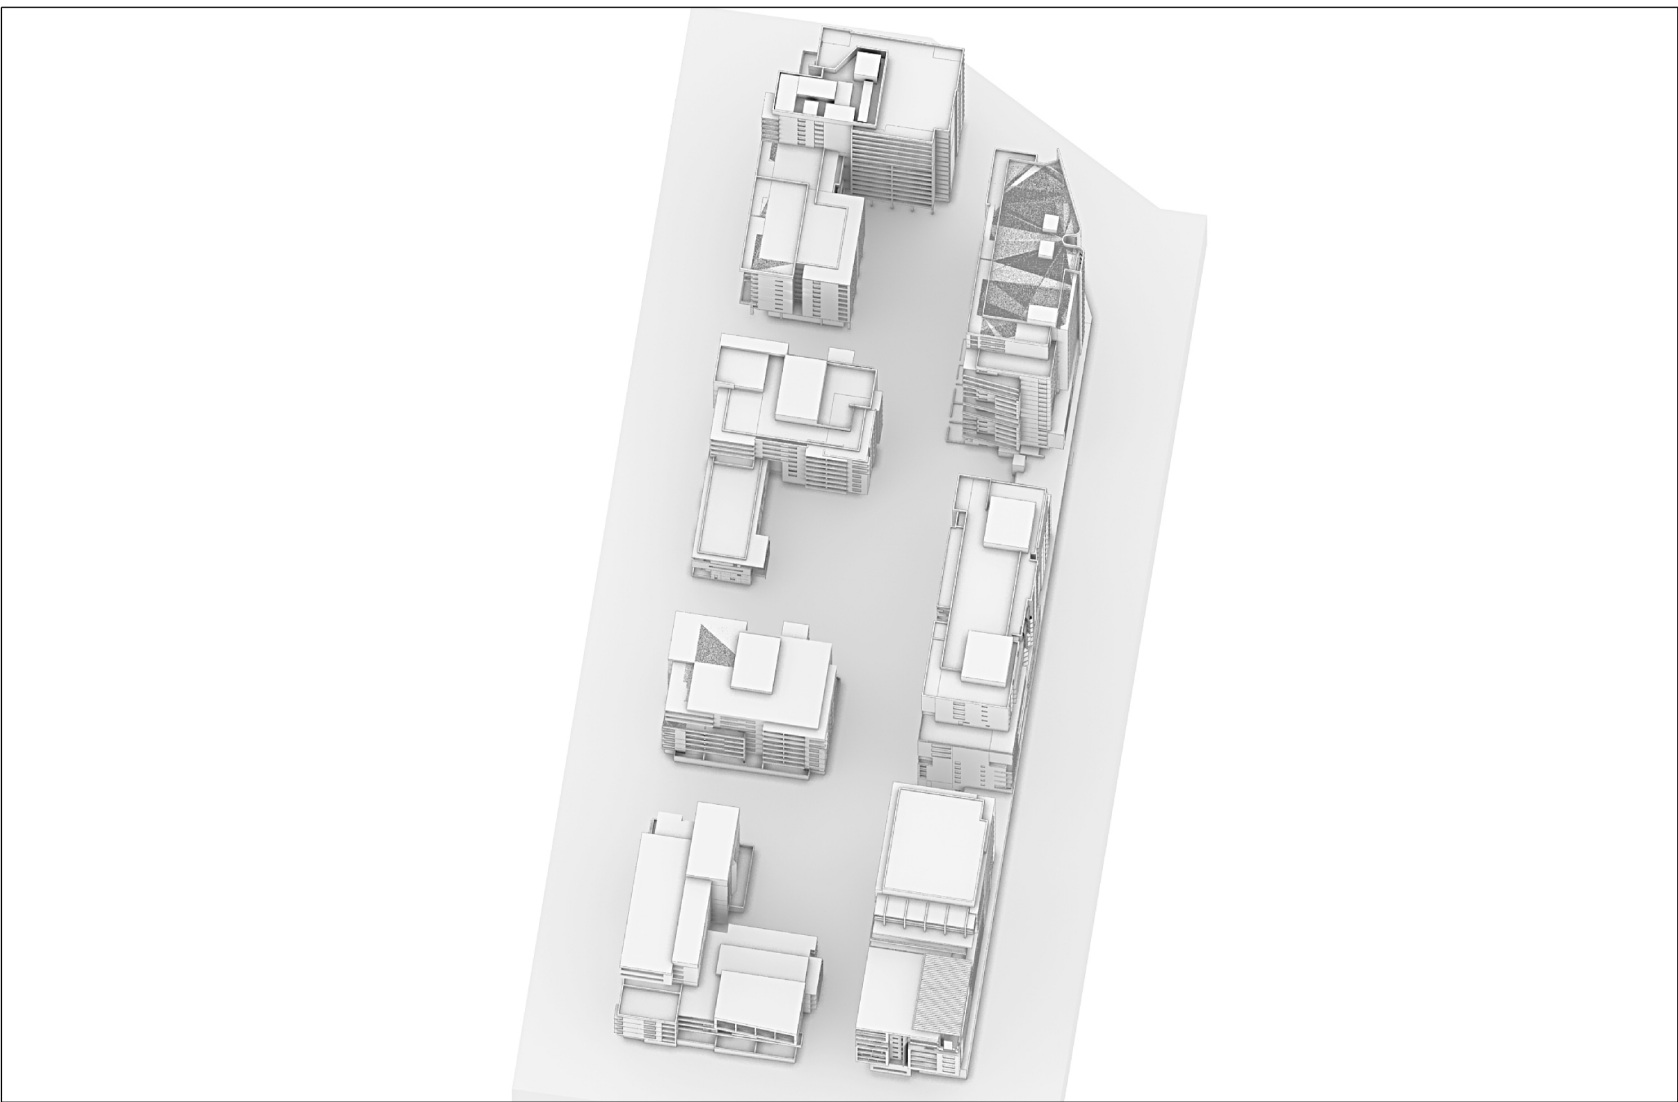


SUMMER SOLSTICE 1PM DECEMBER 21

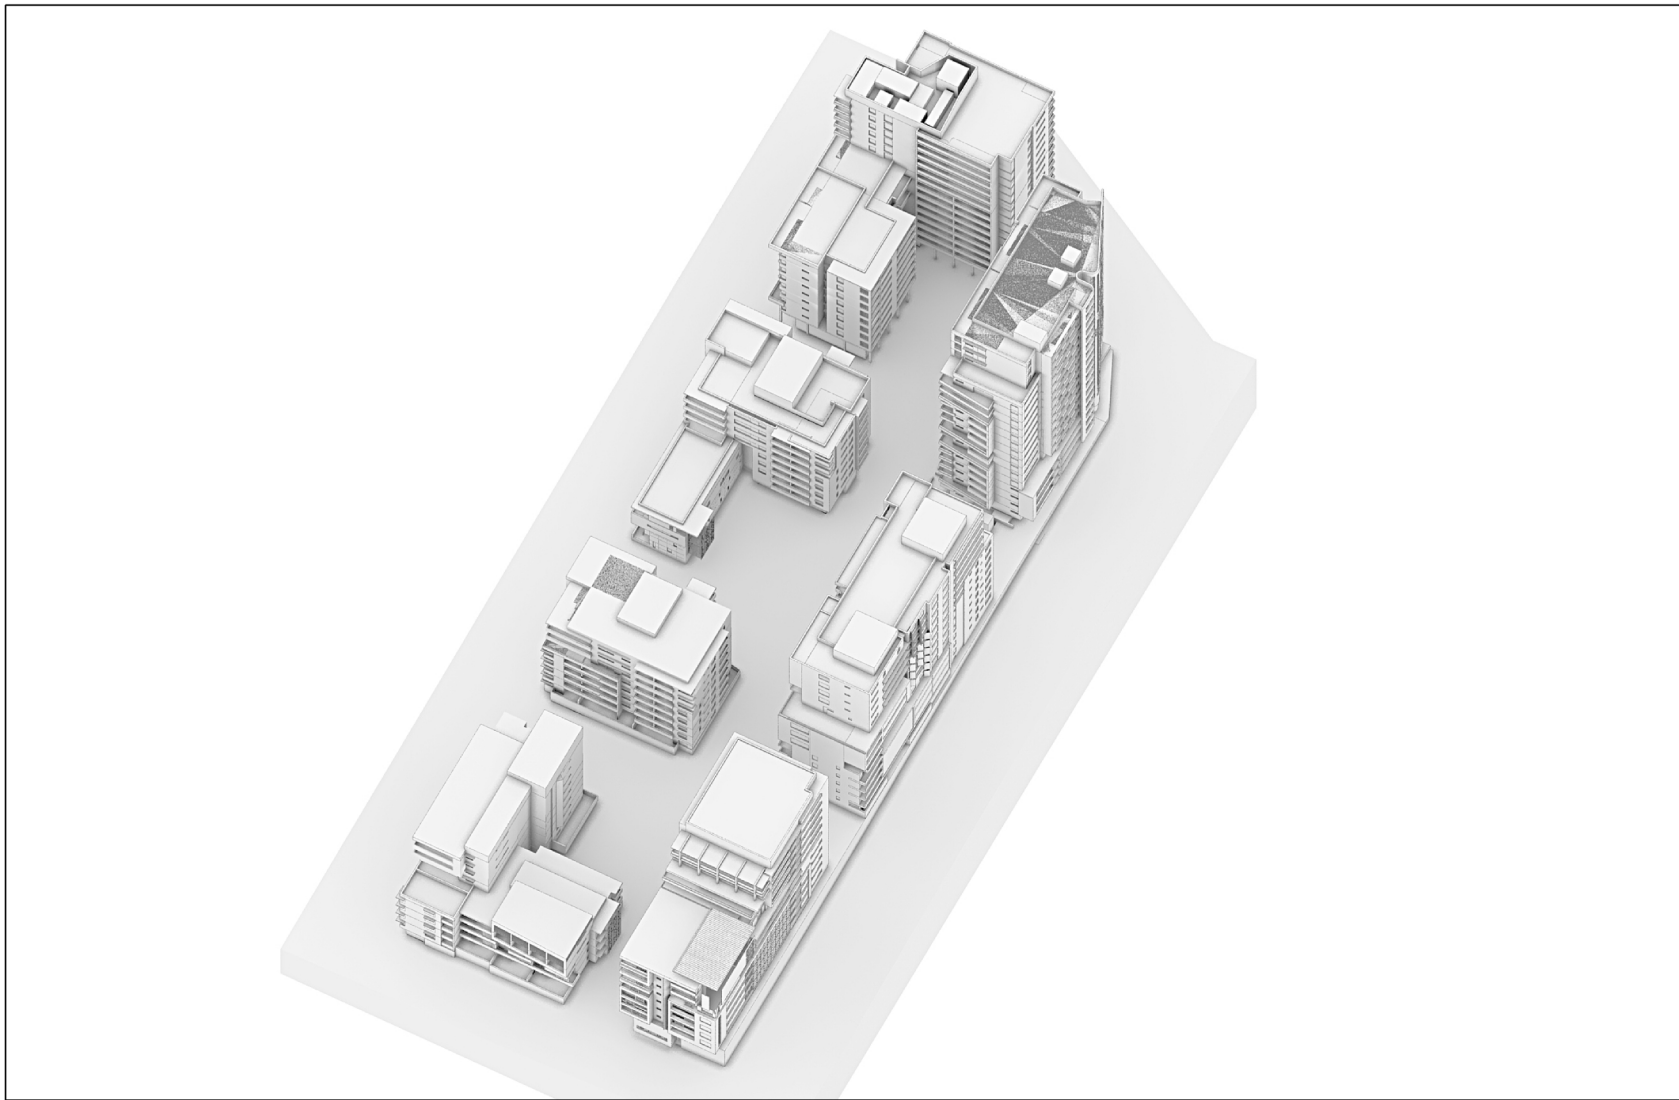

SUMMER SOLSTICE 2PM DECEMBER 21

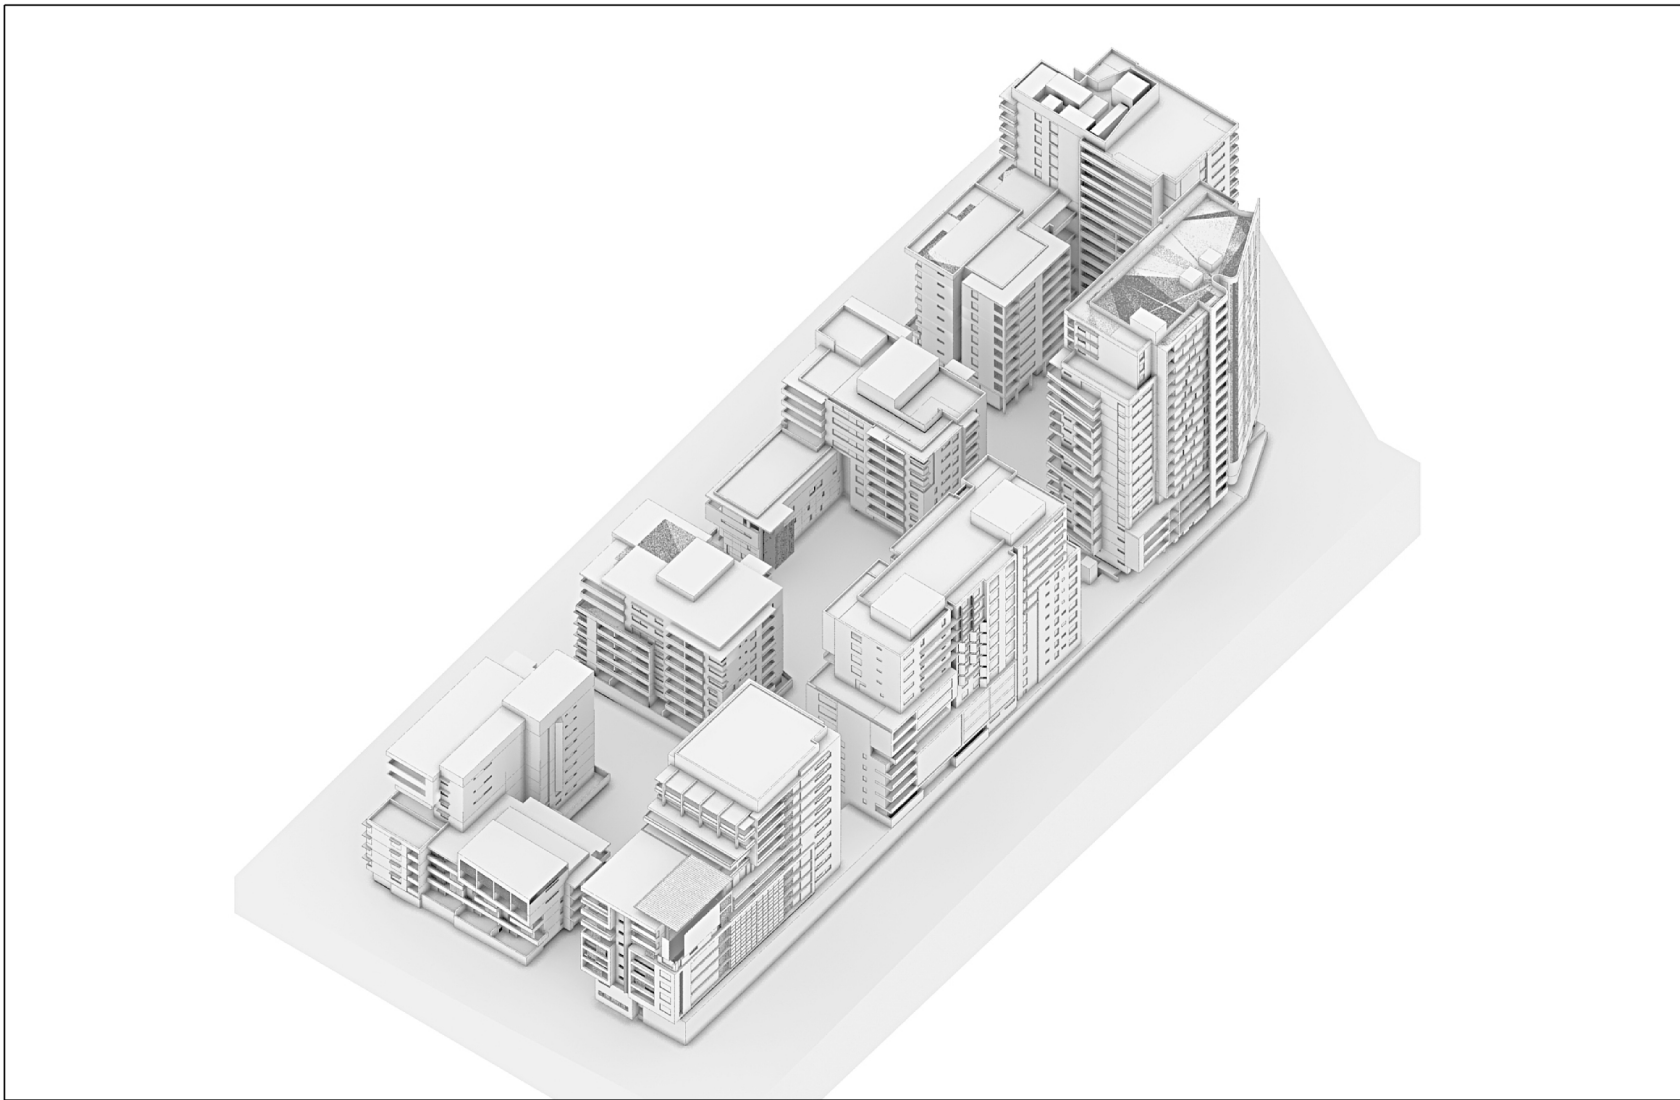

SUMMER SOLSTICE 3PM DECEMBER 21

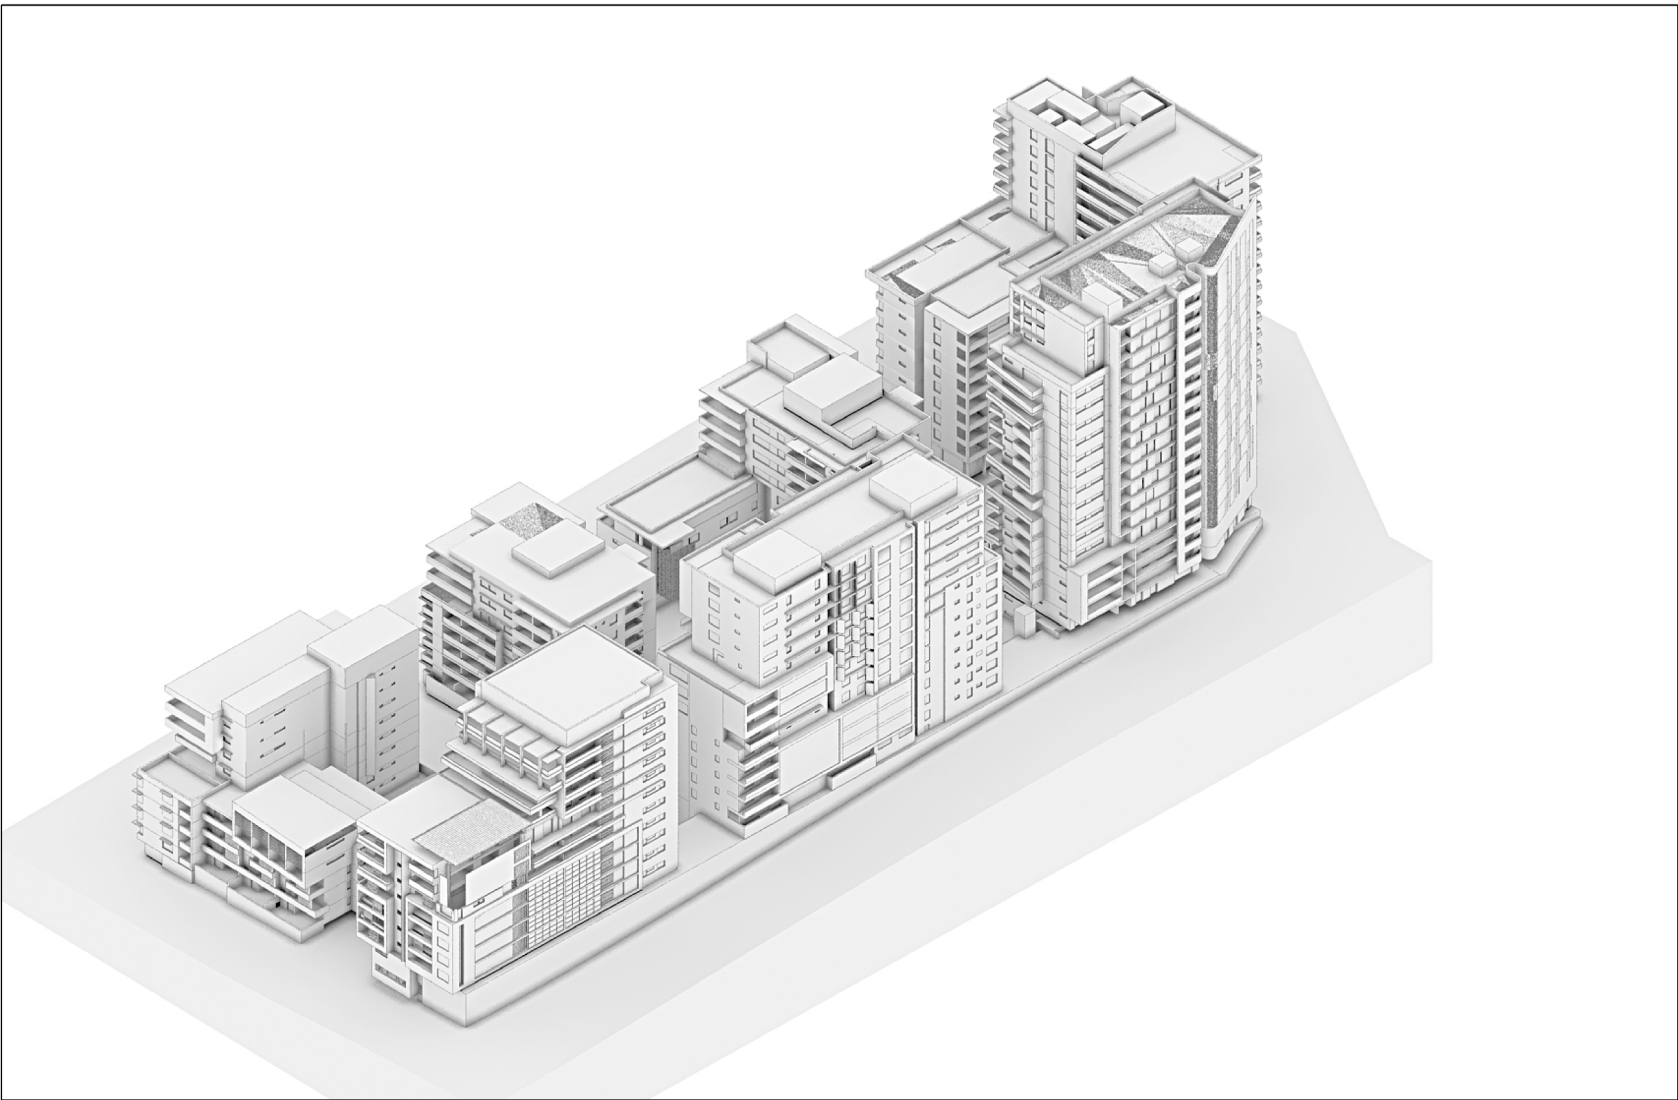


SUMMER SOLSTICE 4PM DECEMBER 21

Revisions		
No	Date	Description
A	21.01.11	PART 3A SUBMISSION
B	09.12.11	PREFERRED PROJECT
C	24.02.12	PREFERRED PROJECT


Do not scale drawings. Use figured dimensions only. Check & verify levels and dimensions on site prior to the commencement of any work, the preparation of shop drawings or the fabrication of components.

This drawing is the copyright of Allen Jack + Cotter Architects and is protected under the Copyright Act 1968. Do not alter, reproduce or transmit in any form, or by any means without the express permission of Allen Jack + Cotter Architects.

Nominated Architects: Michael Heenan 5264, Peter Ireland 6661, Reginald Smith 3312

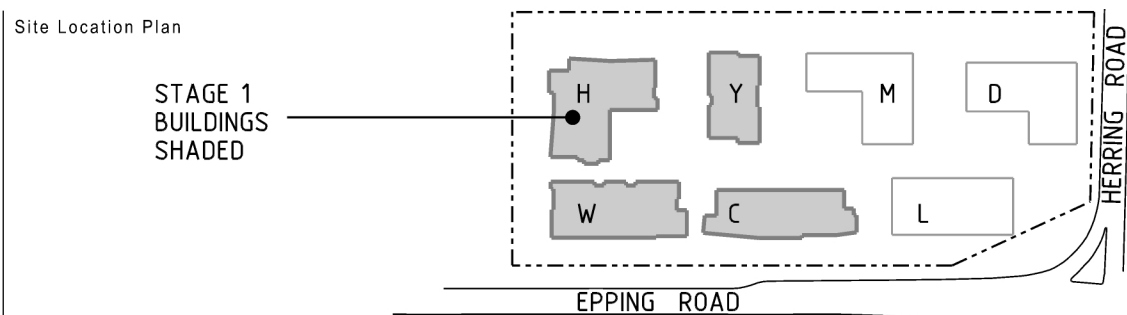

Project
MACQUARIE VILLAGE
110-114 HERRING ROAD
MACQUARIE PARK

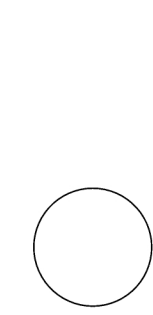

Drawing Title
DAYLIGHT ACCESS DIAGRAM
SUMMER SOLSTICE
DECEMBER 21

Scale
-

Drawing No
DA3612

Issue
C

Drawing Status
NOT FOR CONSTRUCTION

Proj No. 10_030