




2 VIEW FROM NORTH WEST
NTS



1 VIEW FROM NORTH EAST
NTS

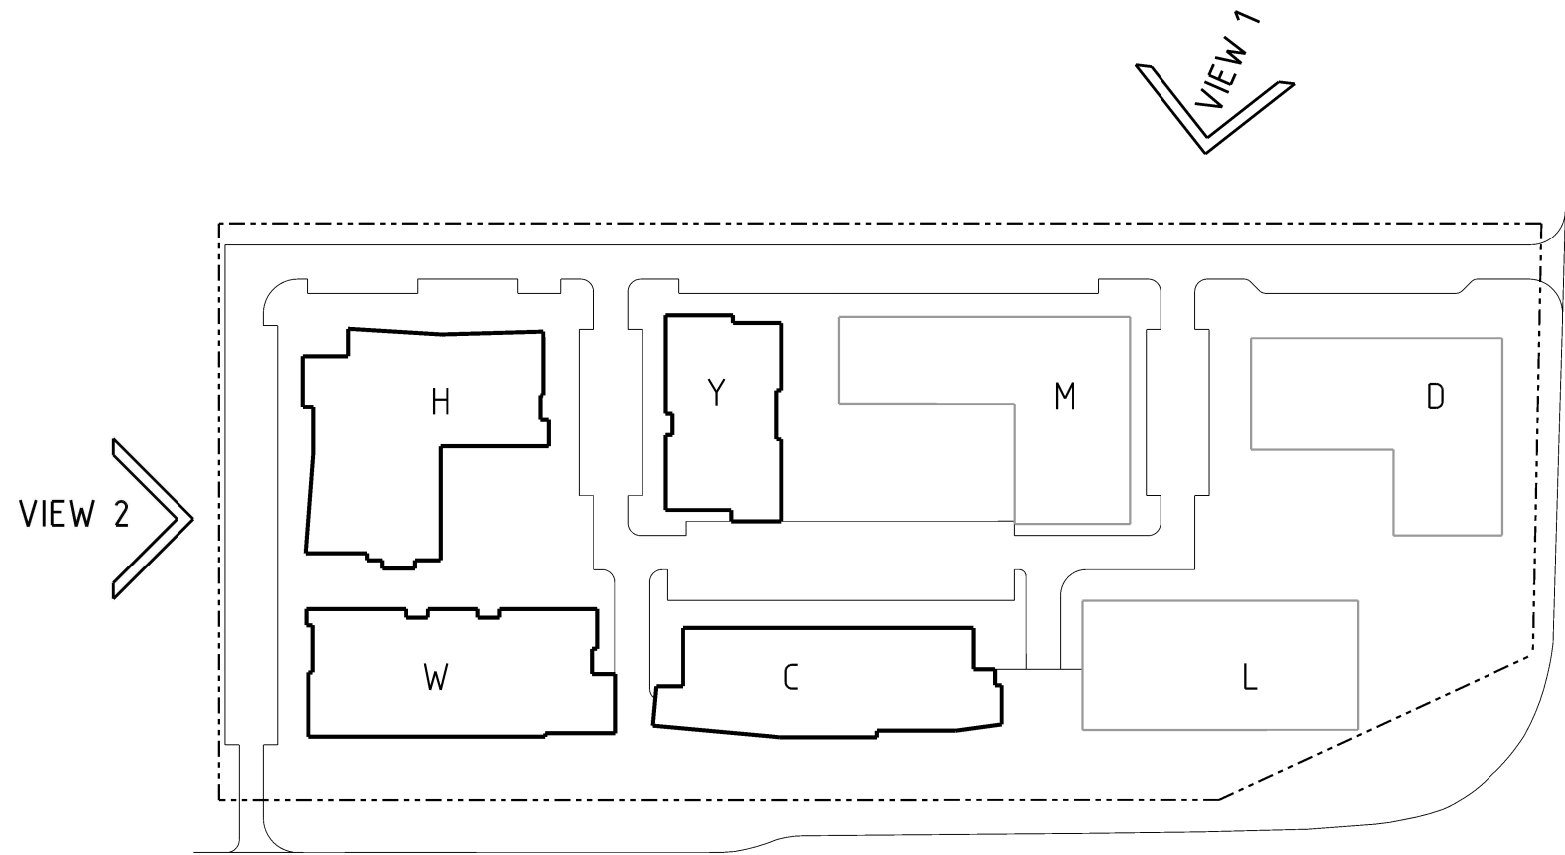


Revisions			
No	Date	Description	Ver App'd
A	21.01.11	PART 3A SUBMISSION	
B	14.12.11	PREFERRED PROJECT	
C	24.02.12	PREFERRED PROJECT	

Do not scale drawings. Use figured dimensions only. Check & verify levels and dimensions on site prior to the commencement of any work, the preparation of shop drawings or the fabrication of components.

This drawing is the copyright of Allen Jack + Cotter Architects and is protected under the Copyright Act 1968. Do not alter, reproduce or transmit in any form, or by any means without the express permission of Allen Jack + Cotter Architects.

Nominated Architects: Michael Heenan 5264, Peter Ireland 6661, Reginald Smith 3312

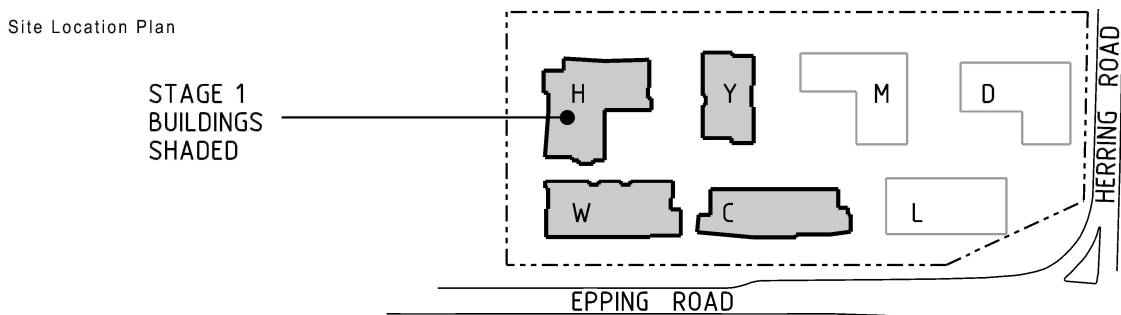

Project
MACQUARIE VILLAGE
110-114 HERRING ROAD
MACQUARIE PARK

Proj No. 10_030

Drawing Title
VIEWS SHEET 1

Drawing Status
NOT FOR CONSTRUCTION

Scale
NTS

Drawing No
DA3630

Issue
C