



PROJECT **Moorebank Intermodal**  DRAWING NAME

**Concept Plan - Landuse** 


DRAWING NUMBER

Dec 2011

DATE

NORTH



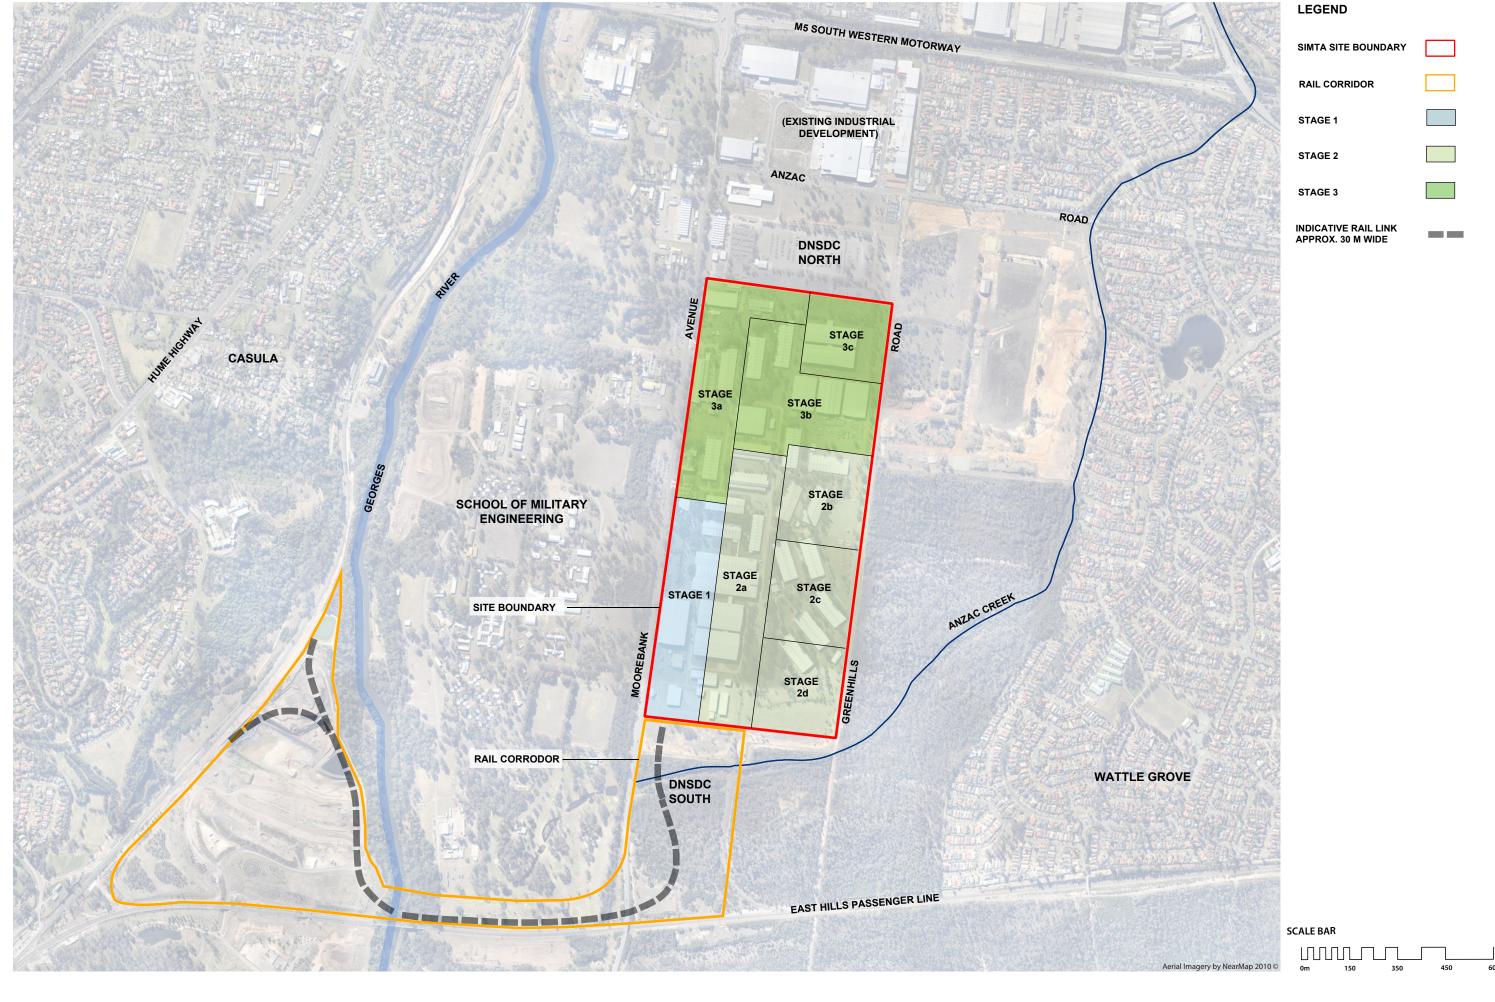



Address Level 15, 124 Walker Street, North Syd NSW 2080 Australia Tel: 61 02 9954 5011 Fax: 61 02 9954 4946 Moorebank Intermo

DRAWING NAME

Concept Plan - Staging

DRAWING NUMBER

Dec 2011

NORTH

CLIEN

