




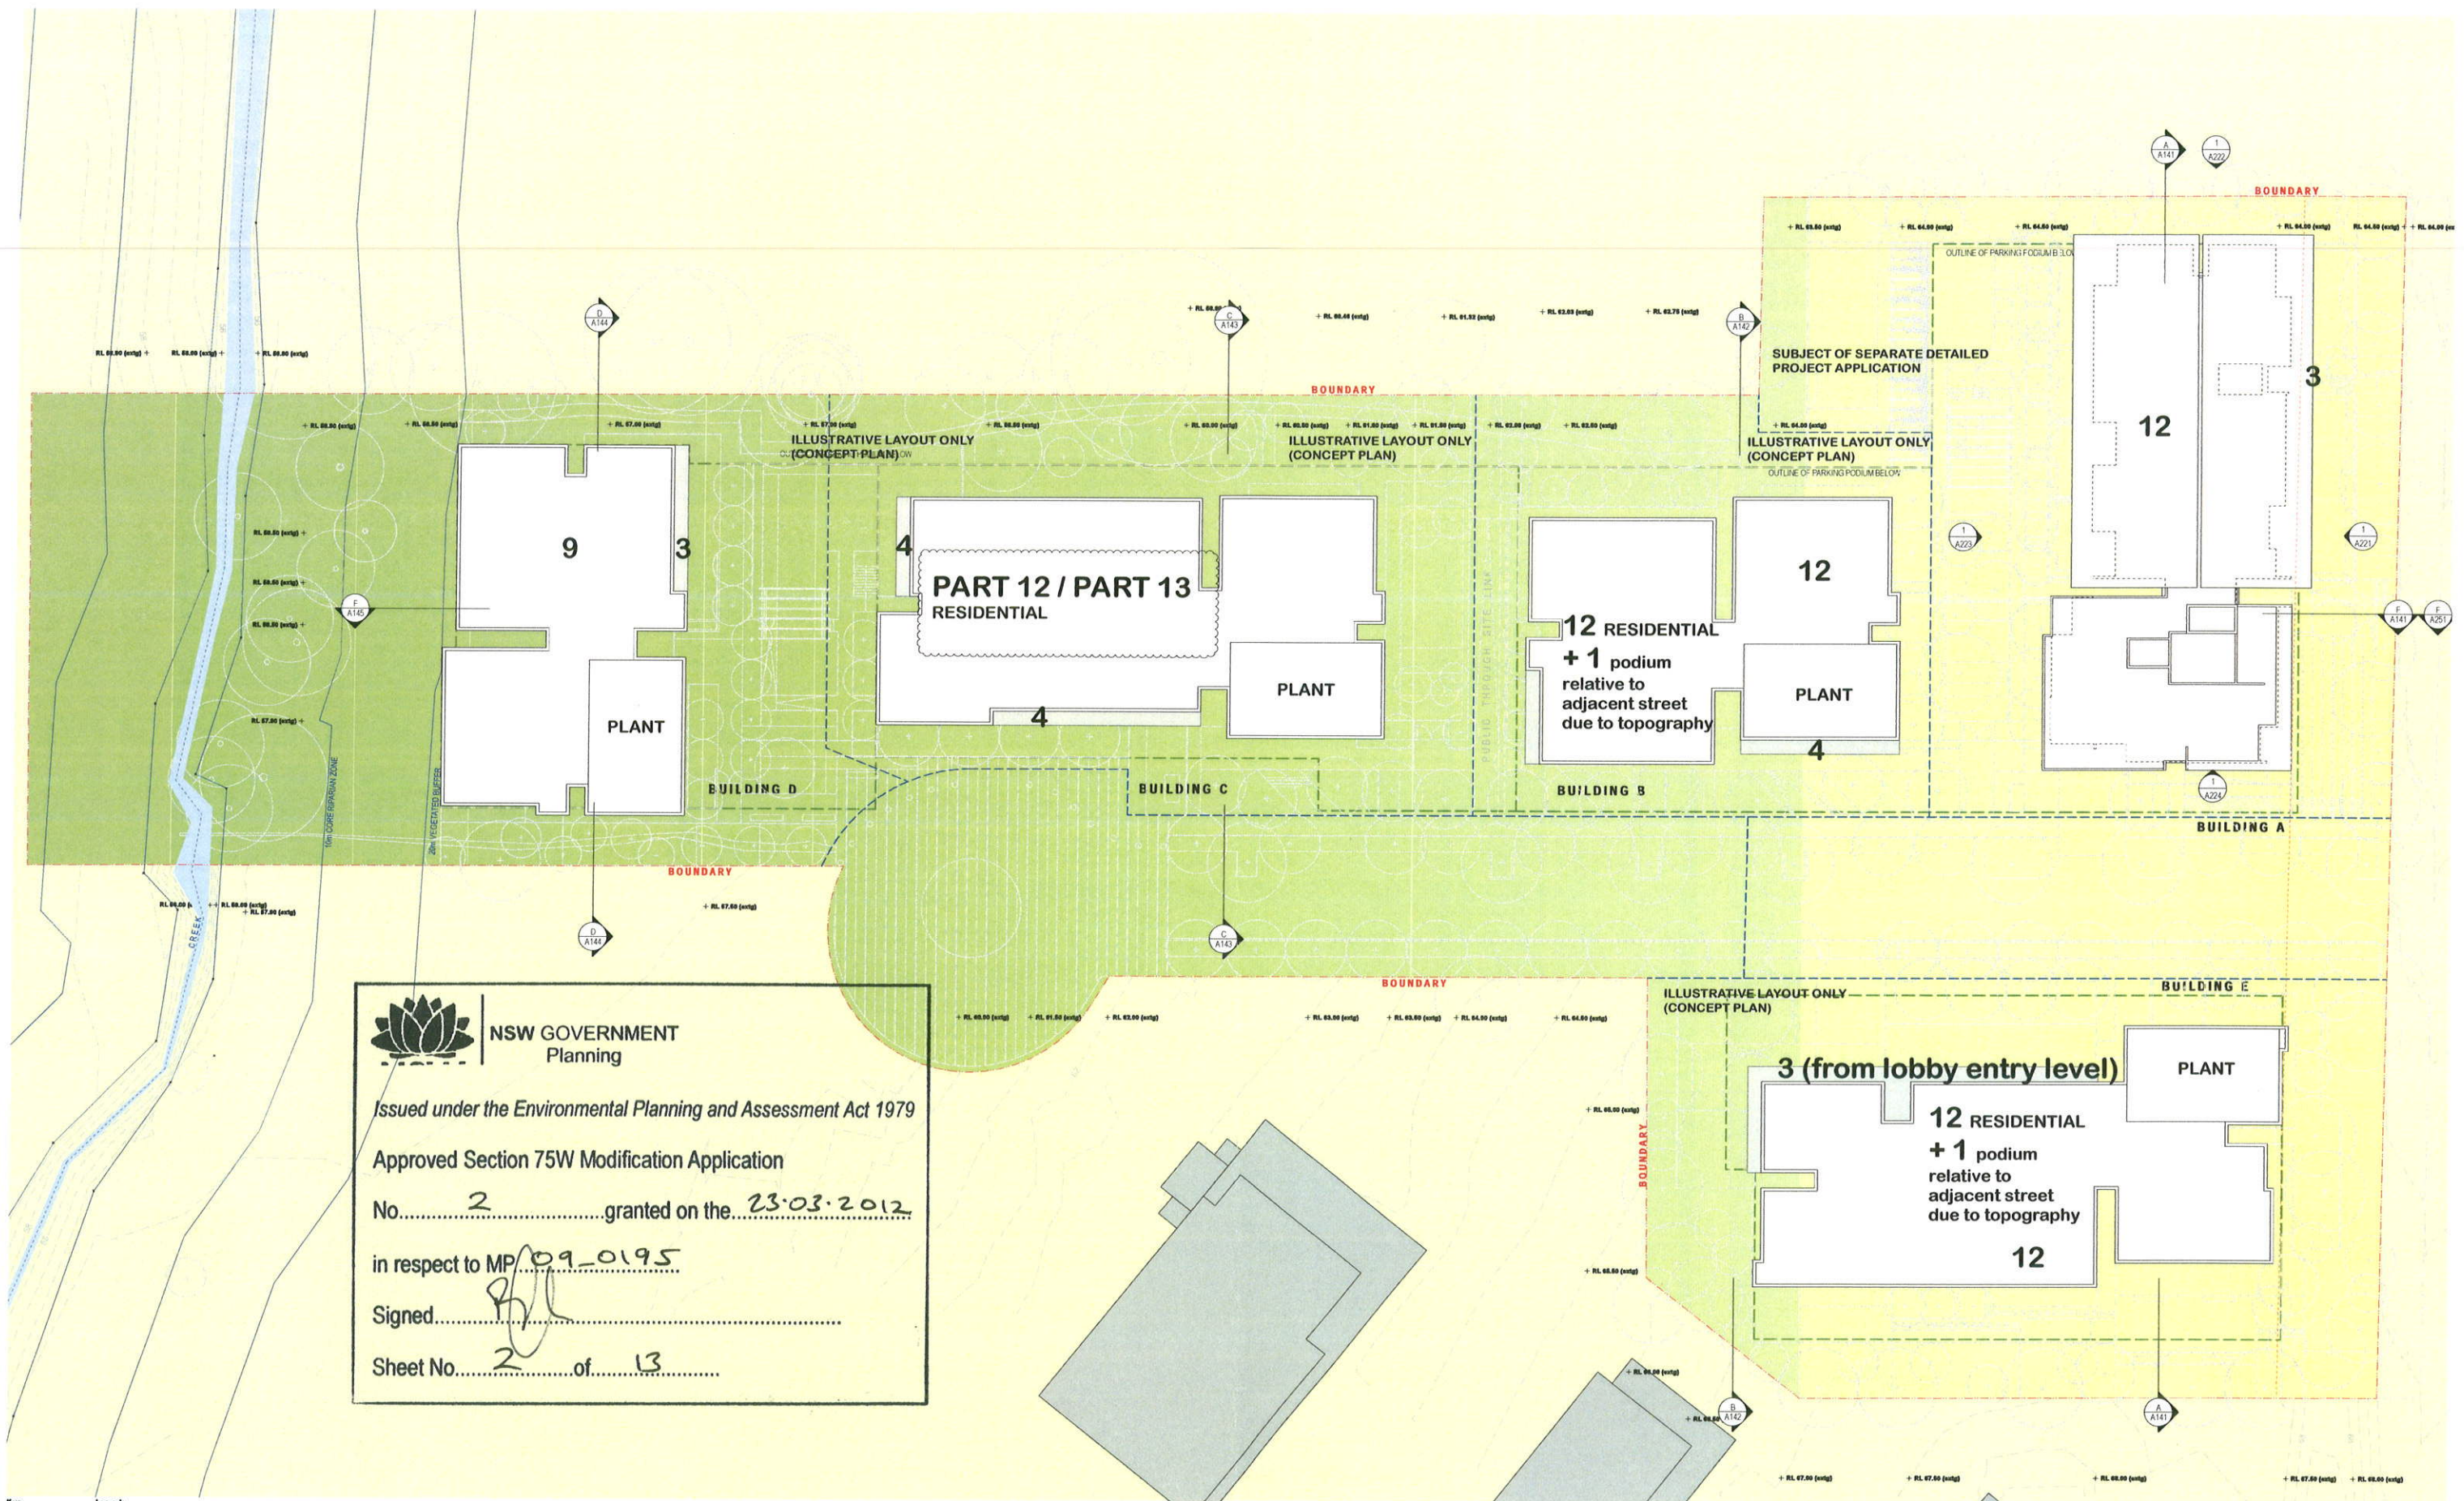

NSW GOVERNMENT
Planning

Issued under the Environmental Planning and Assessment Act 1979

Approved Section 75W Modification Application

No. 2 granted on the 23.03.2012

in respect to MP 09-0195

Signed [Signature]

Sheet No. 2 of 13

KEY PLAN

Legend:

A2.01	Apartment No.	BY	Battery	D	Dorm	D	Fire Hose Reel	L	Living Room	MEDH	Mechanical Room	R	Rake	SPR	Sprinkler Cup/Fl. Room	W	Wardrobe	WPM-SB	Water Proof Membrane, Stone Ballast Over	[ADAPT]	Adaptation Apartment
B	Ballroom	C.B.T	Condo Building E Level	E	Entry	E	Fire Exit No. 1, 2 etc	LY	Laundry	MT	Misc Cup/Fl. Room	ACB	Revolving Bin	ST	Study	WIR	Walk in Refrigerator				
BS.2	Bedroom 1, 2 etc	COM	Communications Board	ELEC	Electrical Board	EN	Garage Room	LY	Laundry	P	Party	S	Shore	TCE	Terrace						
BS	Bike Store	CV	Courtyard	EN	Enclose	EN	Kitchen	M	Mezz Area	PMP	Pump Room	SD	Sliding Door	V	Vind						

Notes:

1. All dimensions are in millimetres unless otherwise stated.

2. All dimensions are to the centre of the line unless otherwise stated.

3. All dimensions are to the face of the wall unless otherwise stated.

TOGA GROUP

15, 45 JONES STREET, ULTIMO NSW 2007

T 02 9356 1056 F 02 9356 1073

RESIDENTIAL DEVELOPMENT

128 HERRING ROAD, MACQUARIE PARK

Illustrative Roof Plan

CONCEPT PLAN

Scale: 1:250 @B1, 40% @ A3

09047


A 129

Q

TURNER + ASSOCIATES

L1 410 Crown Street Surry Hills NSW 2010 Australia

T +61 2 8668 0000 F +61 2 8668 0088

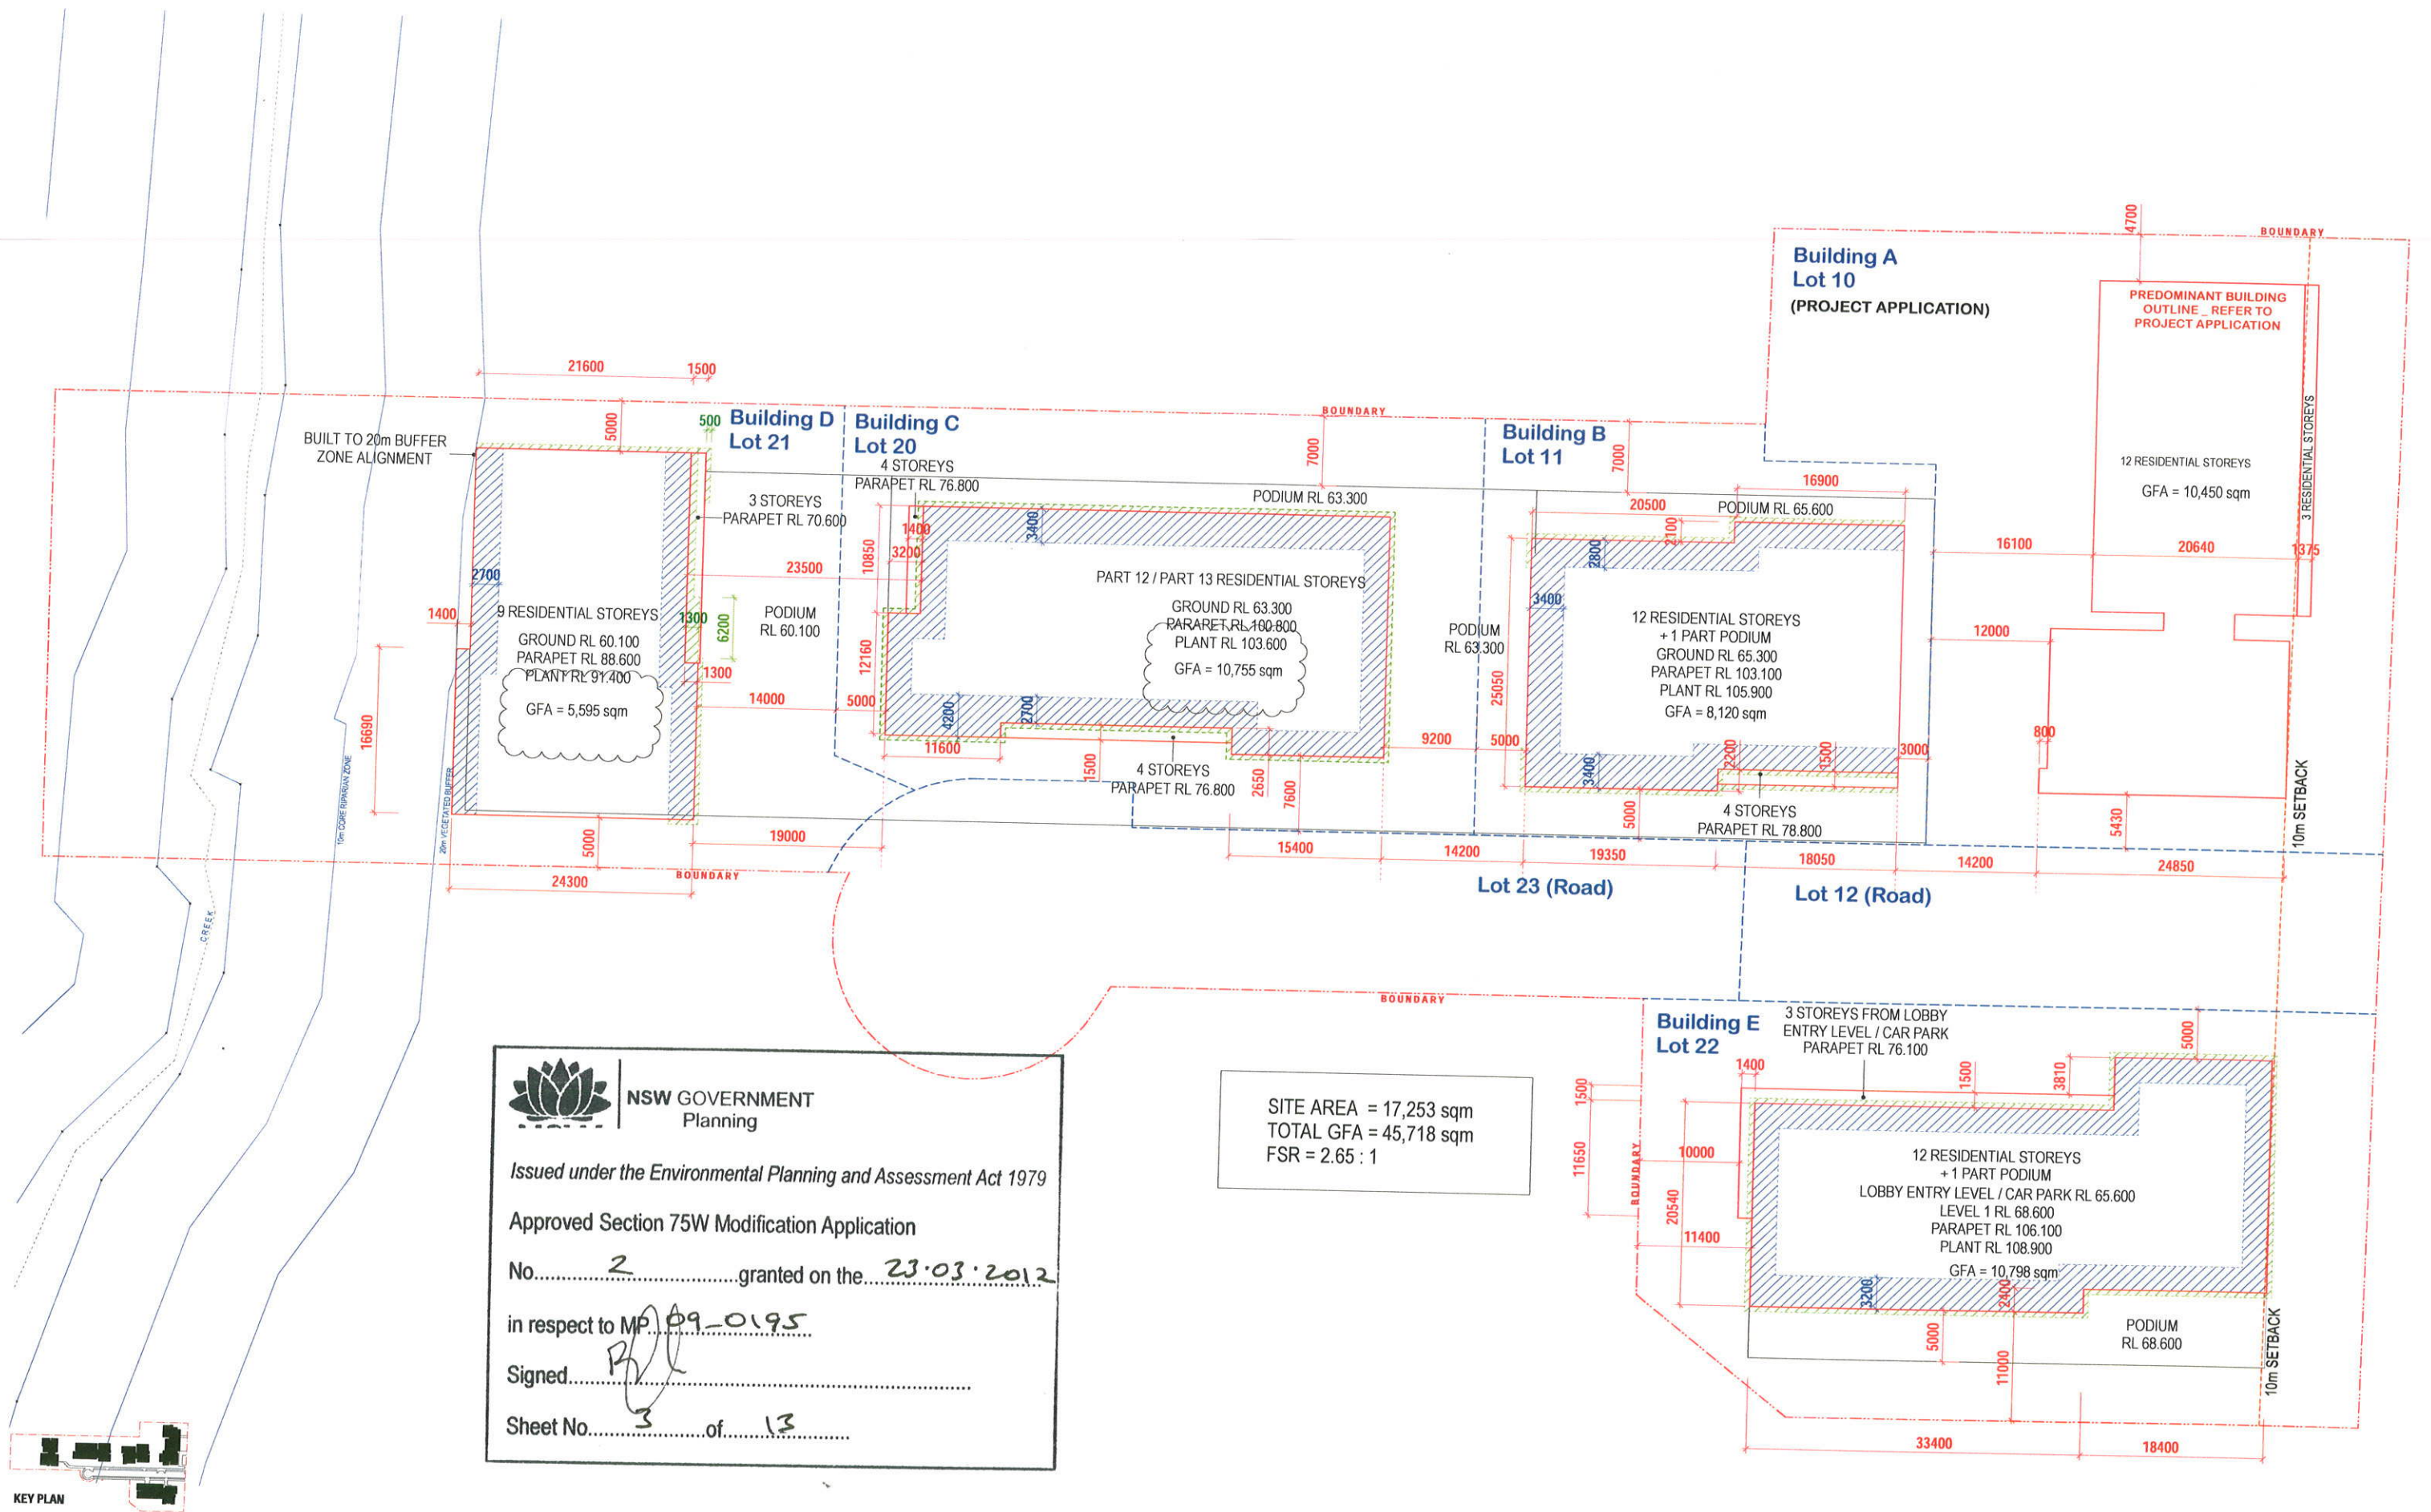

URBAN FORM CONTROL DIAGRAM _ PLAN

TOGA GROUP
 L5, 45 JONES STREET, ULTIMO NSW 2007
 T 02 9356 1056 F 02 9356 1073

PROJECT TITLE
 RESIDENTIAL DEVELOPMENT
 128 HERRING ROAD, MACQUARIE PARK
 Urban Form Control Diagram, Plan
 CONCEPT PLAN

DATE
 12/05/2011
 DRAWN BY
 A 161
 CHECKED BY
 K
 PROJECT NO.
 09047
 TURNER + ASSOCIATES
 L1 410 Crown Street, Surry Hills NSW 2010 Australia
 T +61 2 8668 0000 F +61 2 8668 0088



NSW GOVERNMENT
Planning

Issued under the Environmental Planning and Assessment Act 1979


Approved Section 75W Modification Application

No. 2 granted on the 23.03.2012


in respect to MP 09-0195

Signed [Signature]


Sheet No. 4 of 13

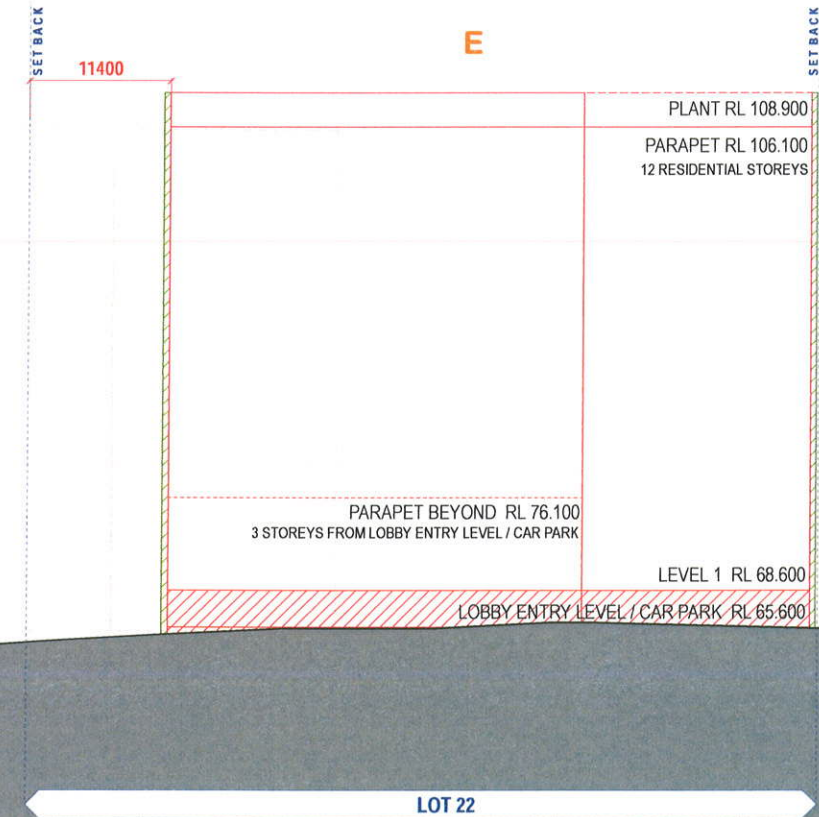

URBAN FORM CONTROL DIAGRAM _ SOUTH ELEVATION

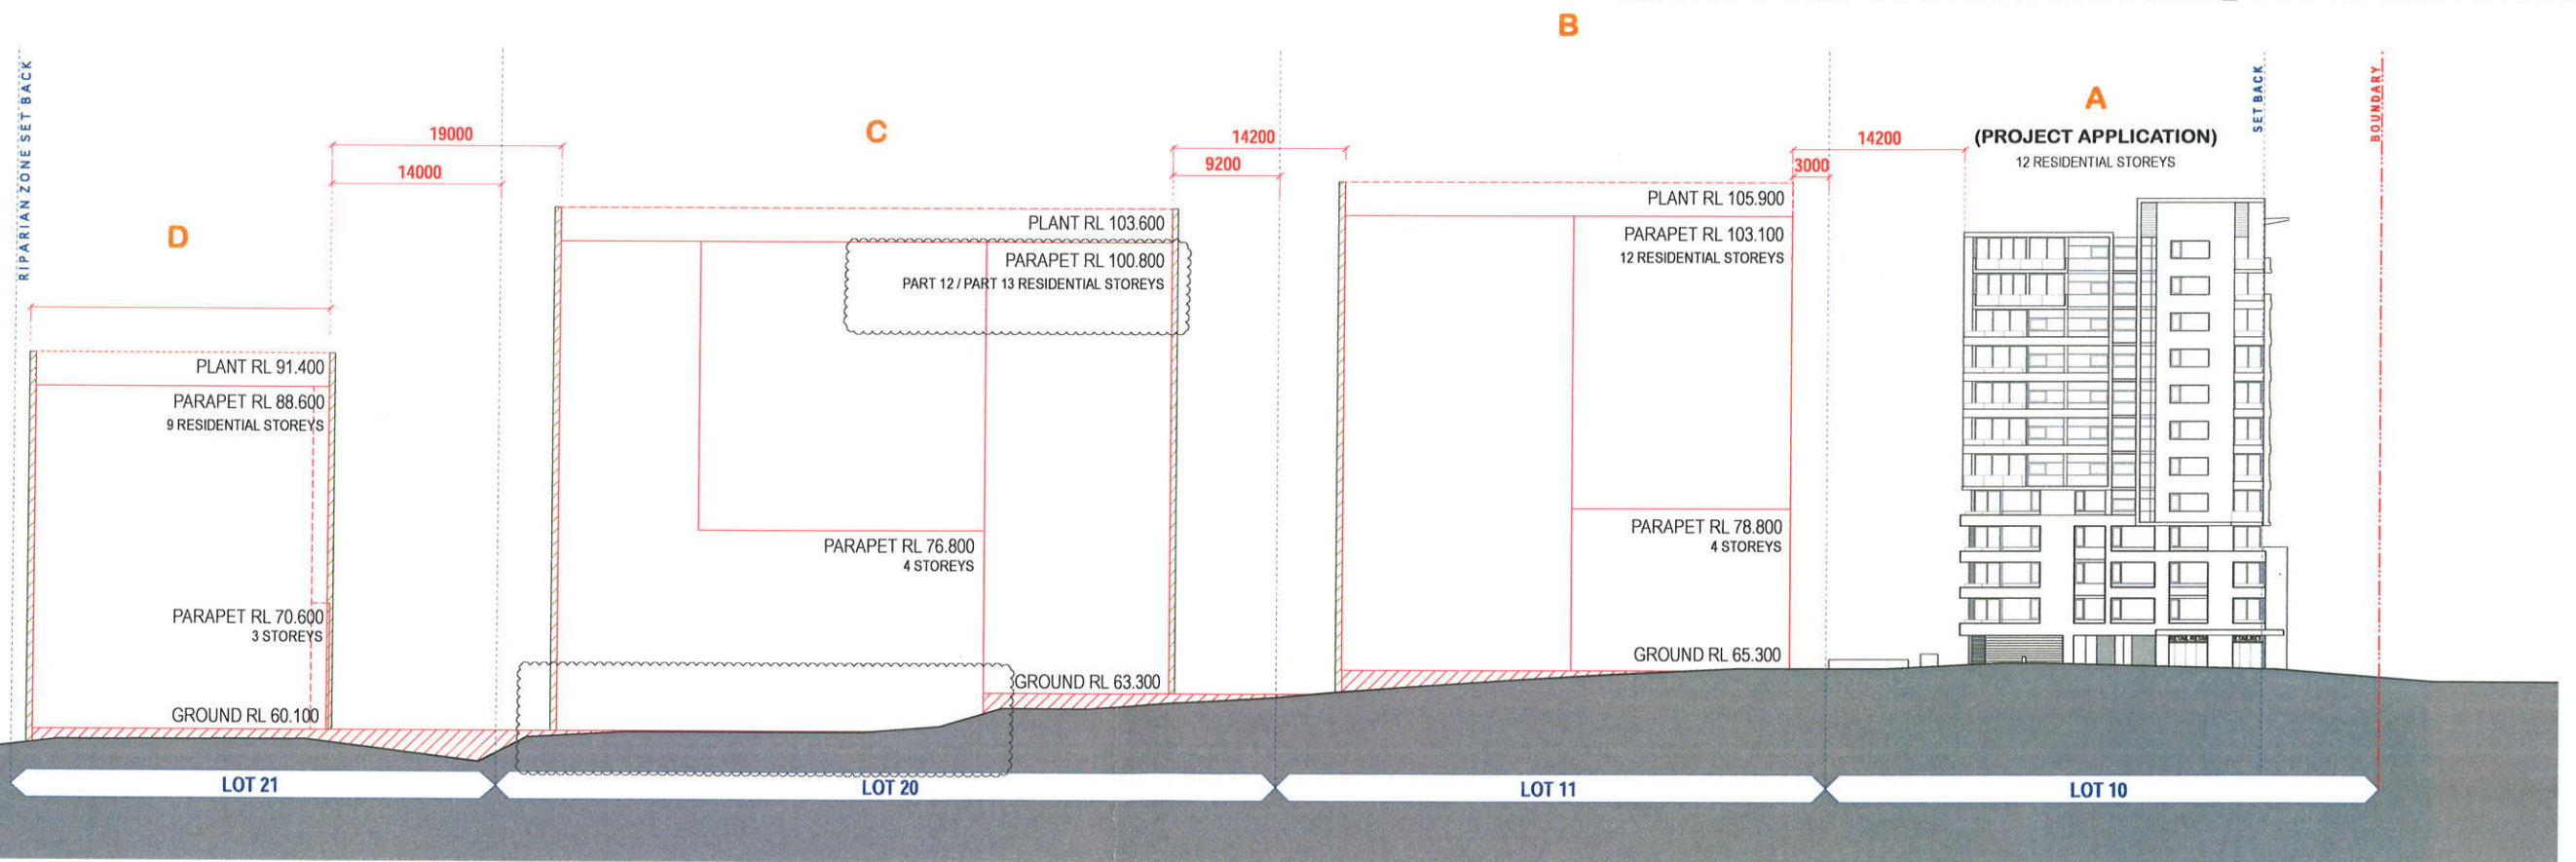

URBAN FORM CONTROL DIAGRAM _ ELEVATION ALONG HERRING ROAD

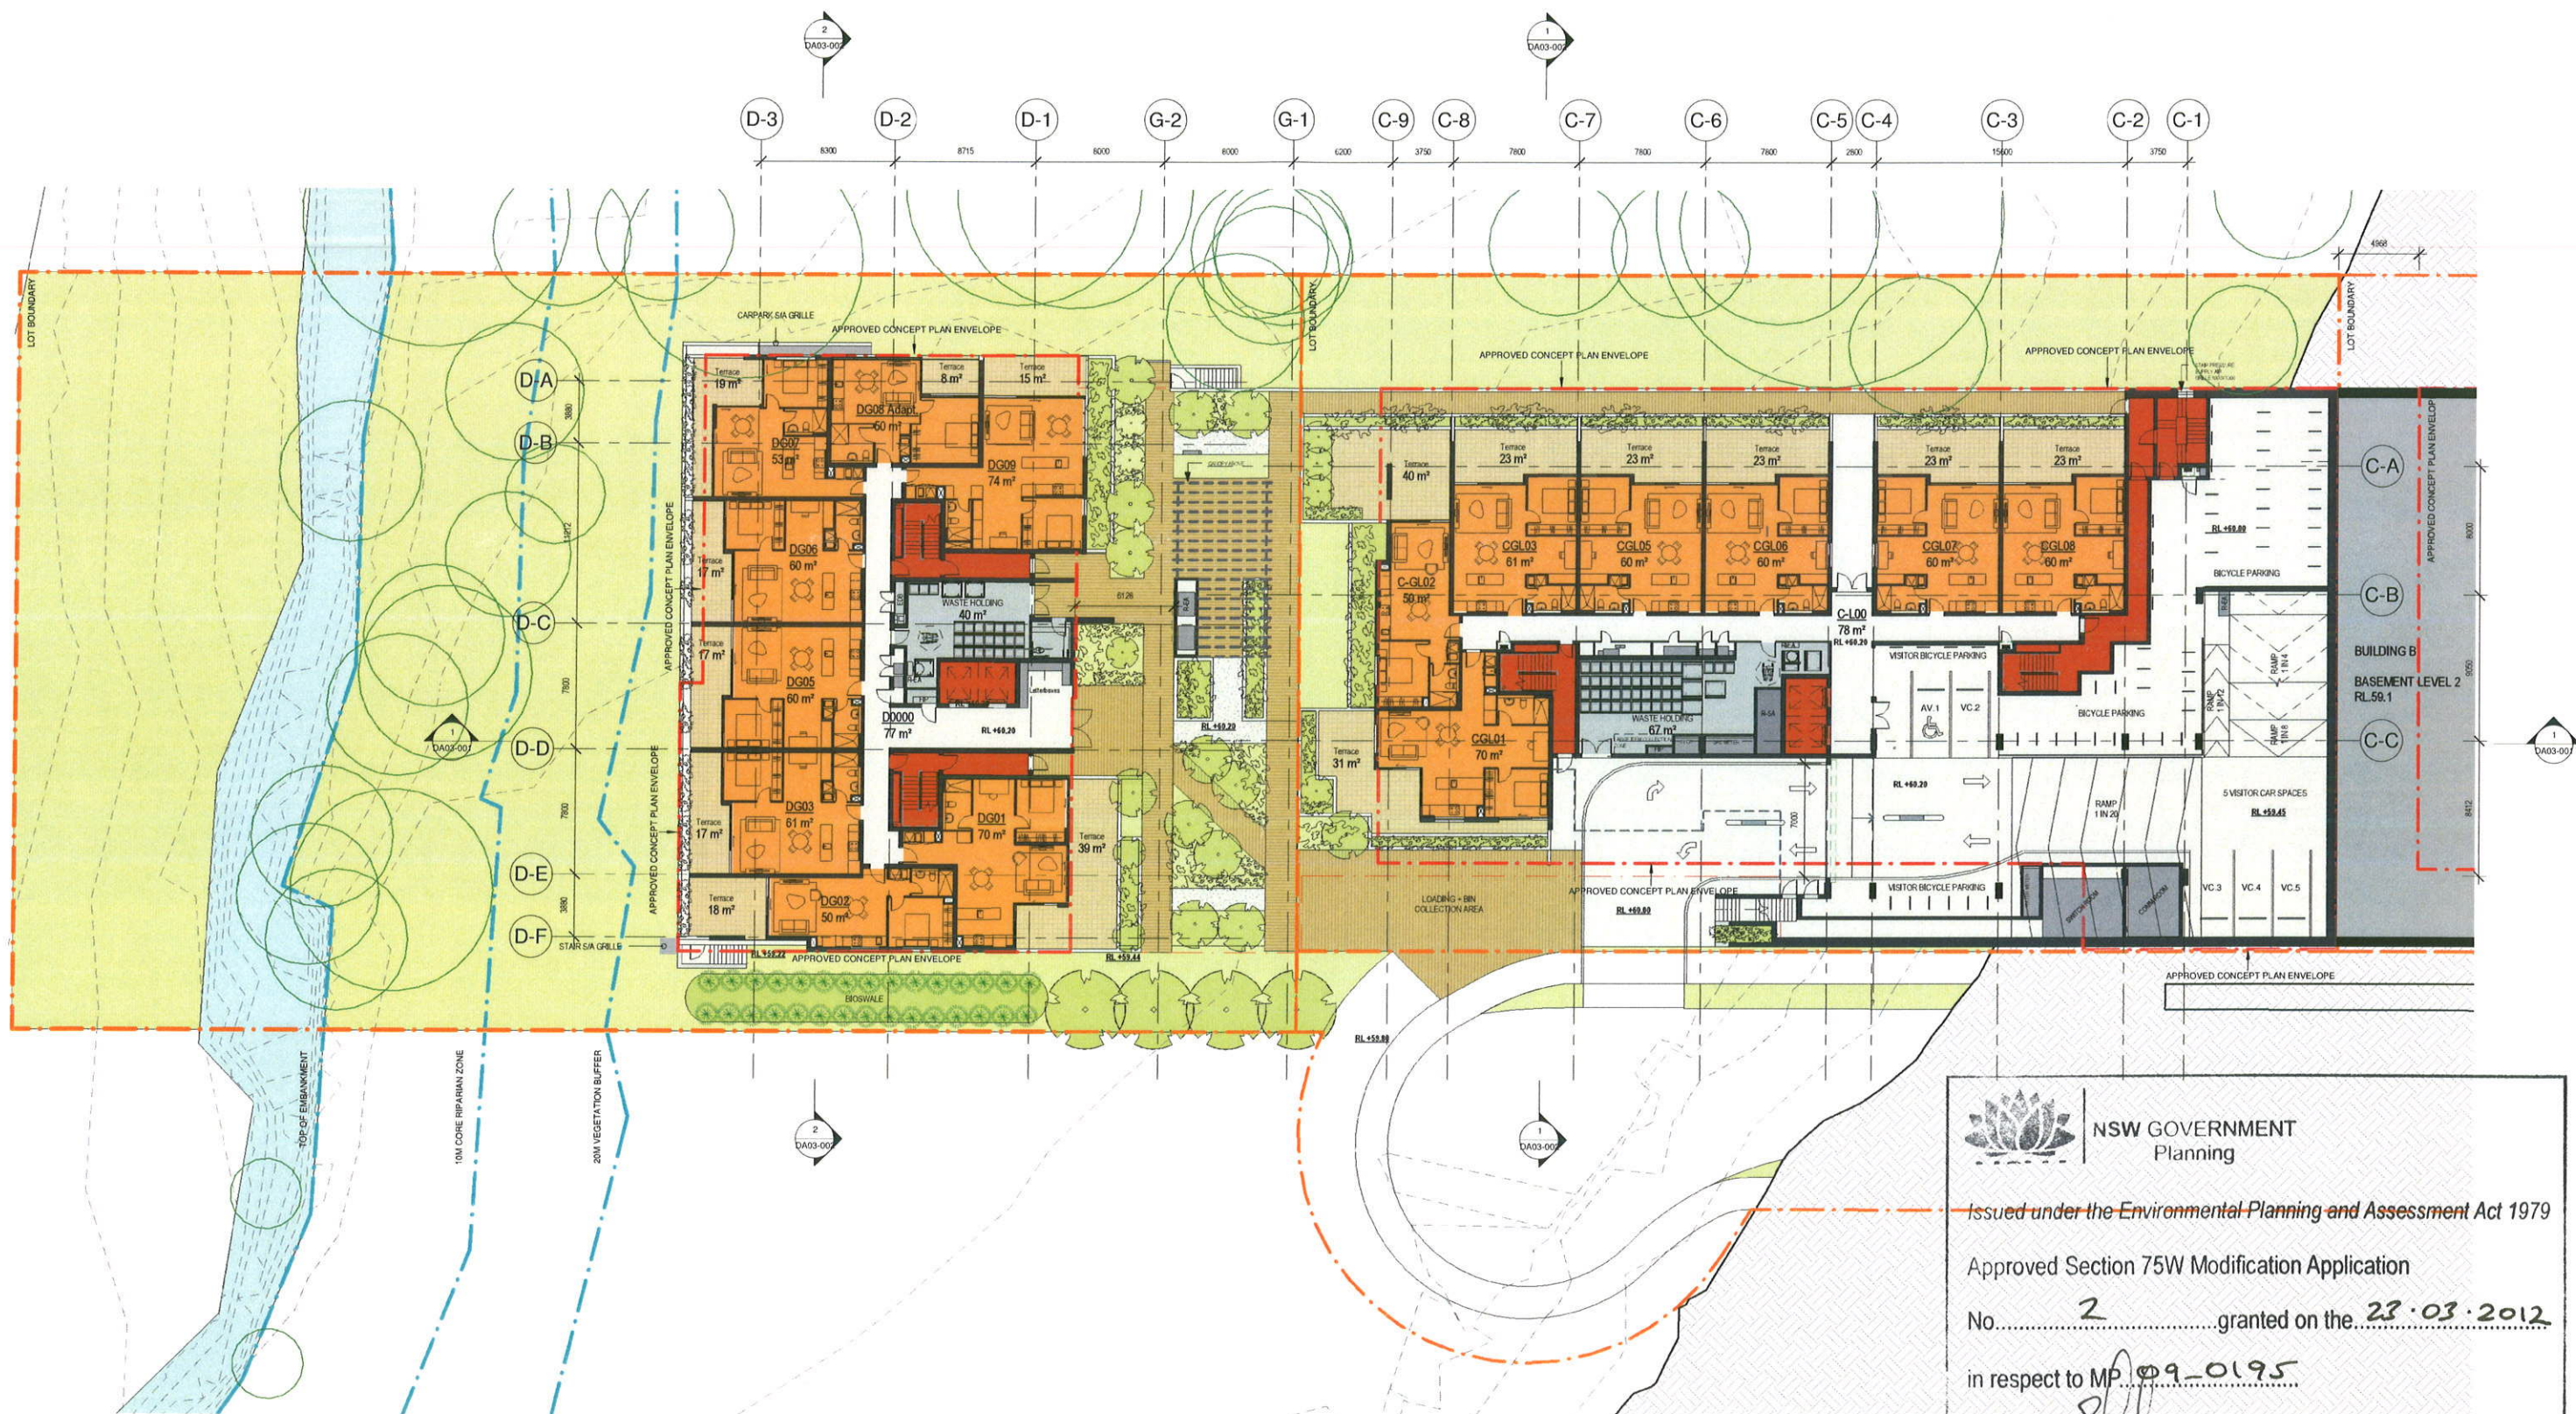

NOTE : ISSUE FOR INFORMATION ONLY

NSW GOVERNMENT
Planning

Issued under the *Environmental Planning and Assessment Act 1979*

Approved Section 75W Modification Application

No. 2 granted on the 23.03.2012

in respect to MP 09-0195

Signed [Signature]

Sheet No. 8 of 13

"architectus" Sydney 2011

Architectus Sydney Pty Ltd is the owner of the copyright subsisting in these drawings, plans, designs and specifications. They must not be used, reproduced or copied, in whole or in part, nor may the information, ideas and concepts therein be disclosed to any person without the prior written consent of that company.

Do not scale drawings.
Verify all dimensions on site

Issue	amendment	date
A	DA ISSUE	22.12.2011
B	REVISED ISSUE	23.01.2012
C	REVISED ISSUE	03.02.2012
D	REVISED ISSUE	07.02.2012

Issue	amendment	date

LEGEND: UNIT MIX

- 1 BED
- 2 BED
- STORAGE / PLANT ZONE
- VERTICAL SERVICES

architectus™

Architectus Sydney
Level 3 341 George Street
Sydney NSW 2000
T (61 2) 8252 8400
F (61 2) 8252 8600
sydney@architectus.com.au
ABN 11 098 489 448

Sydney
Melbourne
Auckland
Brisbane
Shanghai

checked CO scale 1 : 200@A1
drawn GC, DS AW, BK project no 110208

project Residential Development
128 Herring Road, Macquarie Park

drawing Building C - Lower Ground
Building D - Ground

drawing no. DA01-004 issue D

7/02/2012 5:39:29 PM



NOTE : ISSUE FOR INFORMATION ONLY

architectus Sydney 2011

Architectus Sydney Pty Ltd is the owner of the copyright subsisting in these drawings, plans, designs and specifications. They must not be used, reproduced or copied, in whole or in part, nor may the information, ideas and concepts therein, be disclosed to any person without the prior written consent of that company.

Issue	amendment	date
A	PRE-DA MEETING	16.11.2011

Issue	amendment	date

LEGEND: UNIT MIX

- 1 BED
- 2 BED
- STORAGE / PLANT ZONE
- VERTICAL SERVICES



NSW GOVERNMENT
Planning

Issued under the Environmental Planning and Assessment Act 1979

Approved Section 75W Modification Application

No. 2 granted on the 23.03.2012

in respect to MP 09-0195

Signed [Signature]

Sheet No. 9 of 13

PRELIMINARY

architectus™

Sydney
Melbourne
Auckland
Brisbane
Shanghai

Architectus Sydney
Level 3, 341 George Street
Sydney NSW 2000
T (61 2) 8252 8400
F (61 2) 8252 8600
sydney@architectus.com.au
ABN 11 098 489 448

checked CO scale 1 : 200@A1
drawn DS, GC project no 110208

project Residential Development
128 Herring Road, Macquarie Park

drawing Building C - Ground Floor
Building D - Level 01

drawing no. DA01-005 issue A

1/12/2011 6:47:36 PM



NSW GOVERNMENT
Planning

Issued under the Environmental Planning and Assessment Act 1979

Approved Section 75W Modification Application

No. 2 granted on the 23.03.2012

in respect to MP 09-0195

Signed [Signature]

Sheet No. 11 of 13



PRELIMINARY

architectus Sydney 2011

Architectus Sydney Pty Ltd is the owner of the copyright subsisting in these drawings, plans, designs and specifications. They must not be used, reproduced or copied, in whole or in part, nor may the information, ideas and concepts therein contained (which are confidential to Architectus Sydney Pty Ltd) be disclosed to any person without the prior written consent of that company.

Do not scale drawings.
Verify all dimensions on site

issue	amendment	date

issue	amendment	date

MATERIALS AND FINISHES LEGEND

W1	WHITE PAINTED MASONRY/CONCRETE	B5	METAL COMPOSITE PANEL BALUSTRADE SECTION
W2	FEATURE COLOUR TEXTURE COATED MASONRY WALL-DARK GREY	W3	COMPOSITE PANEL CLADDING-YELLOW
G1	CHARCOAL COLOURED ALUMINIUM FRAMED GLAZING	W4	COMPOSITE PANEL CLADDING-JADE
GB1	CHARCOAL COLOURED ALUMINIUM FRAMED GLASS BALUSTRADE	W5	COMPOSITE PANEL CLADDING-LIGHT GREY
B1	METAL COMPOSITE PANEL BALUSTRADE SECTION-YELLOW	R1	ROOF
B2	METAL COMPOSITE PANEL BALUSTRADE SECTION-LIGHT YELLOW	HR1	CHARCOAL COLOUR BOX SECTION HANDRAIL
B3	METAL COMPOSITE PANEL BALUSTRADE SECTION-JADE	L1	PLANT LOUVRE
B4	METAL COMPOSITE PANEL BALUSTRADE SECTION-LIGHT JADE	L2	SUNSHADE LOUVRE

architectus™

Architectus Sydney
Level 3 341 George Street
Sydney NSW 2000
T (61 2) 8252 8400
F (61 2) 8252 8600
sydney@architectus.com.au
ABN 11 098 489 448

Sydney
Melbourne
Auckland
Brisbane
Shanghai

checked	Checker	scale	As indicated@A1
drawn	Author	project no	110208




project Residential Development
128 Herring Road, Macquarie Park

drawing South-West Elevation

drawing no. DA02-002 issue A

1/12/2011 6:54:46 PM

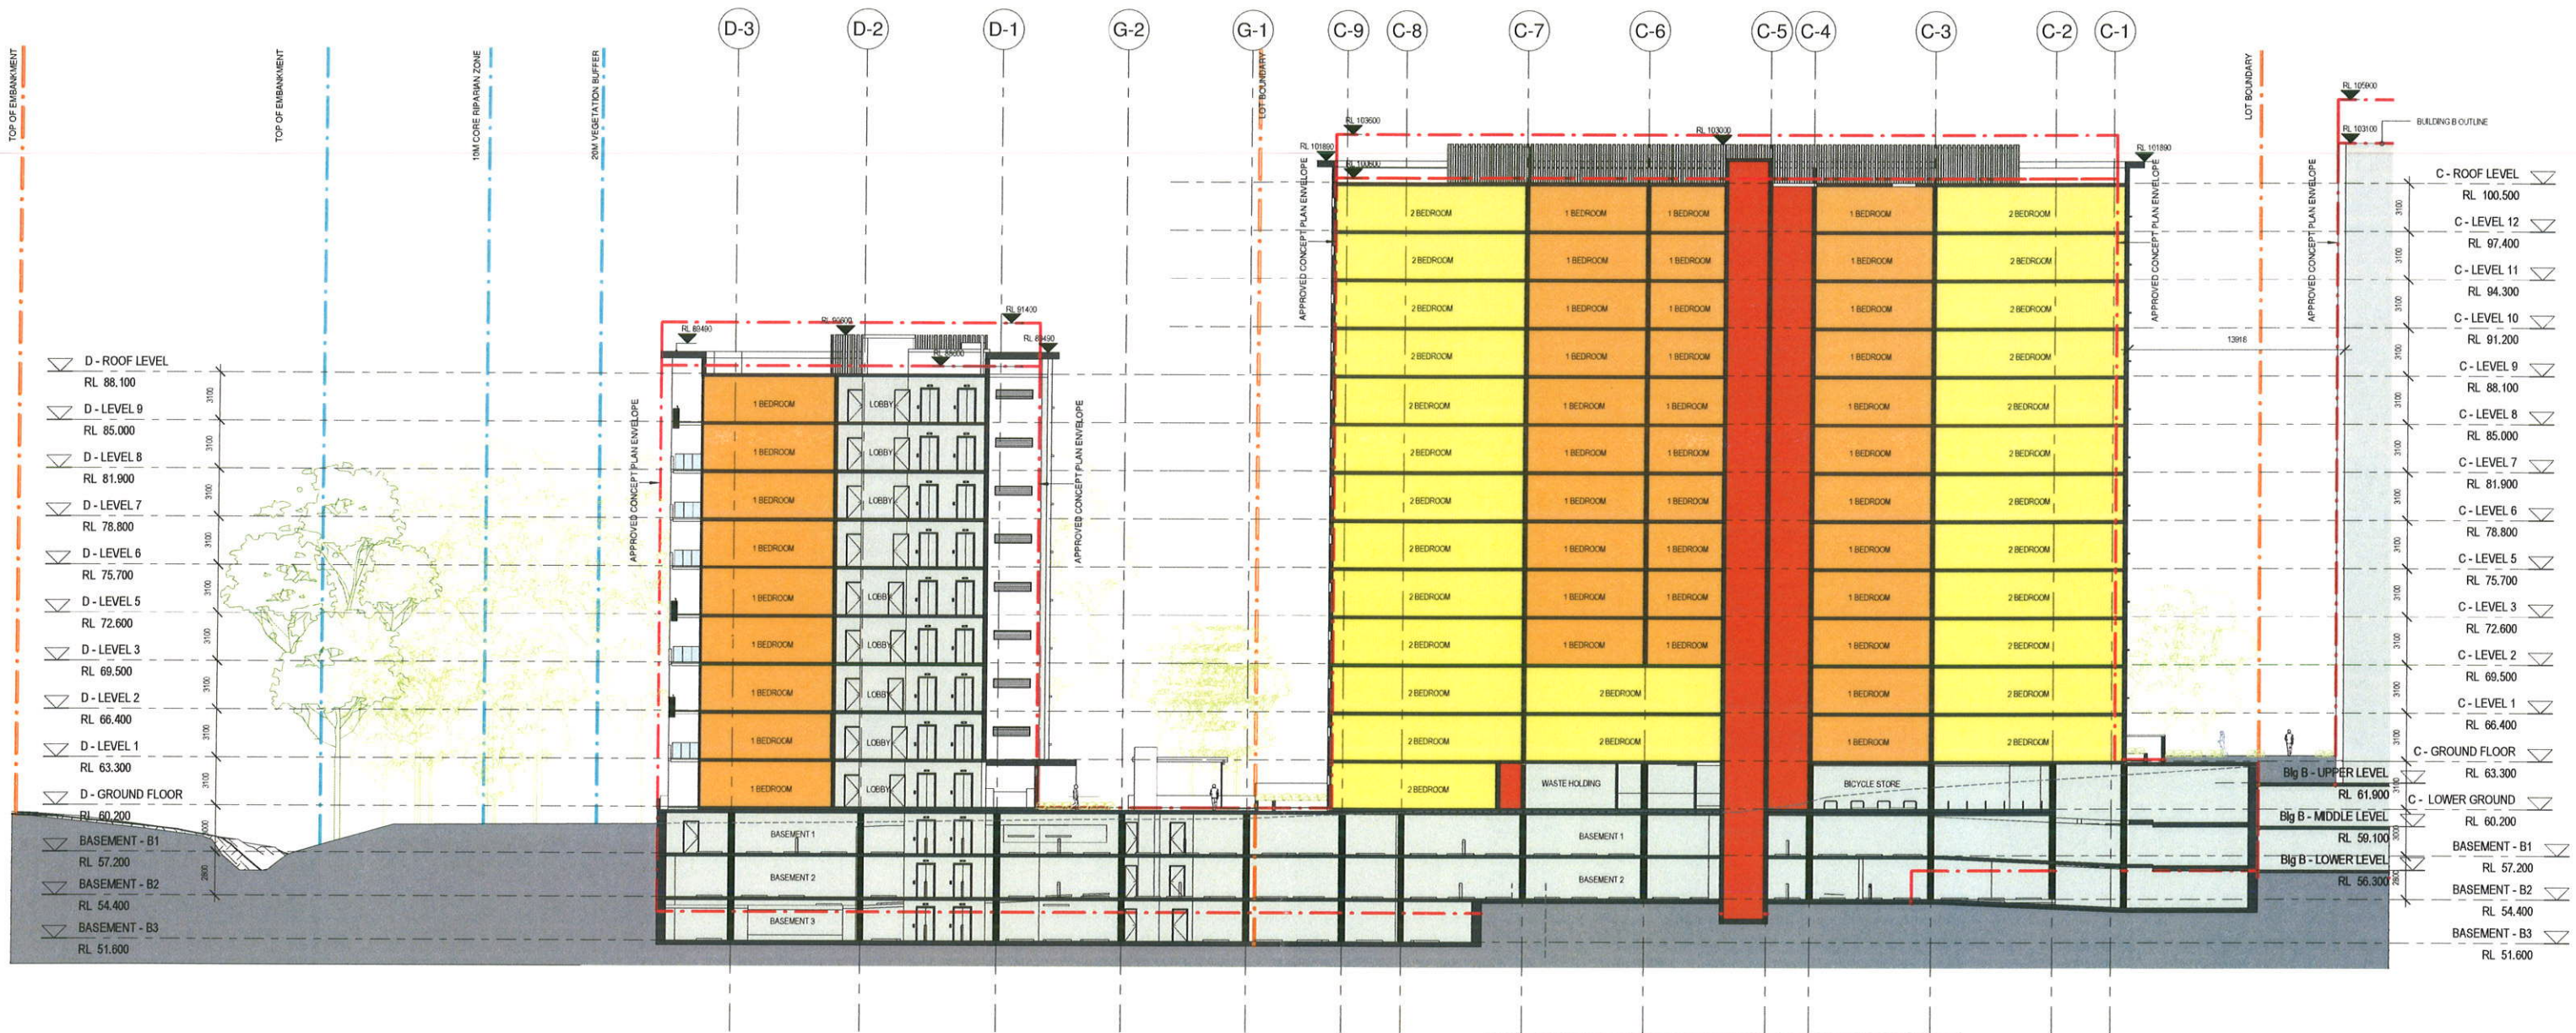

NSW GOVERNMENT Planning

Issued under the Environmental Planning and Assessment Act 1979

Approved Section 75W Modification Application

No. 2 granted on the 23.03.2012

in respect to MP 09-0195

Signed [Signature]

Sheet No. 12 of 13

"architectus" Sydney 2011

Architectus Sydney Pty Ltd is the owner of the copyright subsisting in these drawings, plans, designs and specifications. They must not be used, reproduced or copied, in whole or in part, nor may the information, ideas and concepts therein be disclosed to any person without the prior written consent of that company.

Issue	amendment	date
A	DA ISSUE	22.12.2011
B	REVISED ISSUE	07.02.2012

Issue	amendment	date

LEGEND: UNIT MIX

- 1 BED
- 2 BED
- STORAGE / PLANT ZONE
- VERTICAL SERVICES

architectus™

Sydney
Melbourne
Auckland
Brisbane
Shanghai

Architectus Sydney
Level 3, 341 George Street
Sydney NSW 2000
T (61 2) 8252 8400
F (61 2) 8252 8600
sydney@architectus.com.au
ABN 11 098 489 448

checked CO scale 1:200@A1
drawn DS, AW, BK project no 110208


0 2 4 6 8 10 m

project Residential Development
128 Herring Road, Macquarie Park

drawing Longitudinal Section

drawing no DA03-001 issue B

7/02/2012 5:38:11 PM

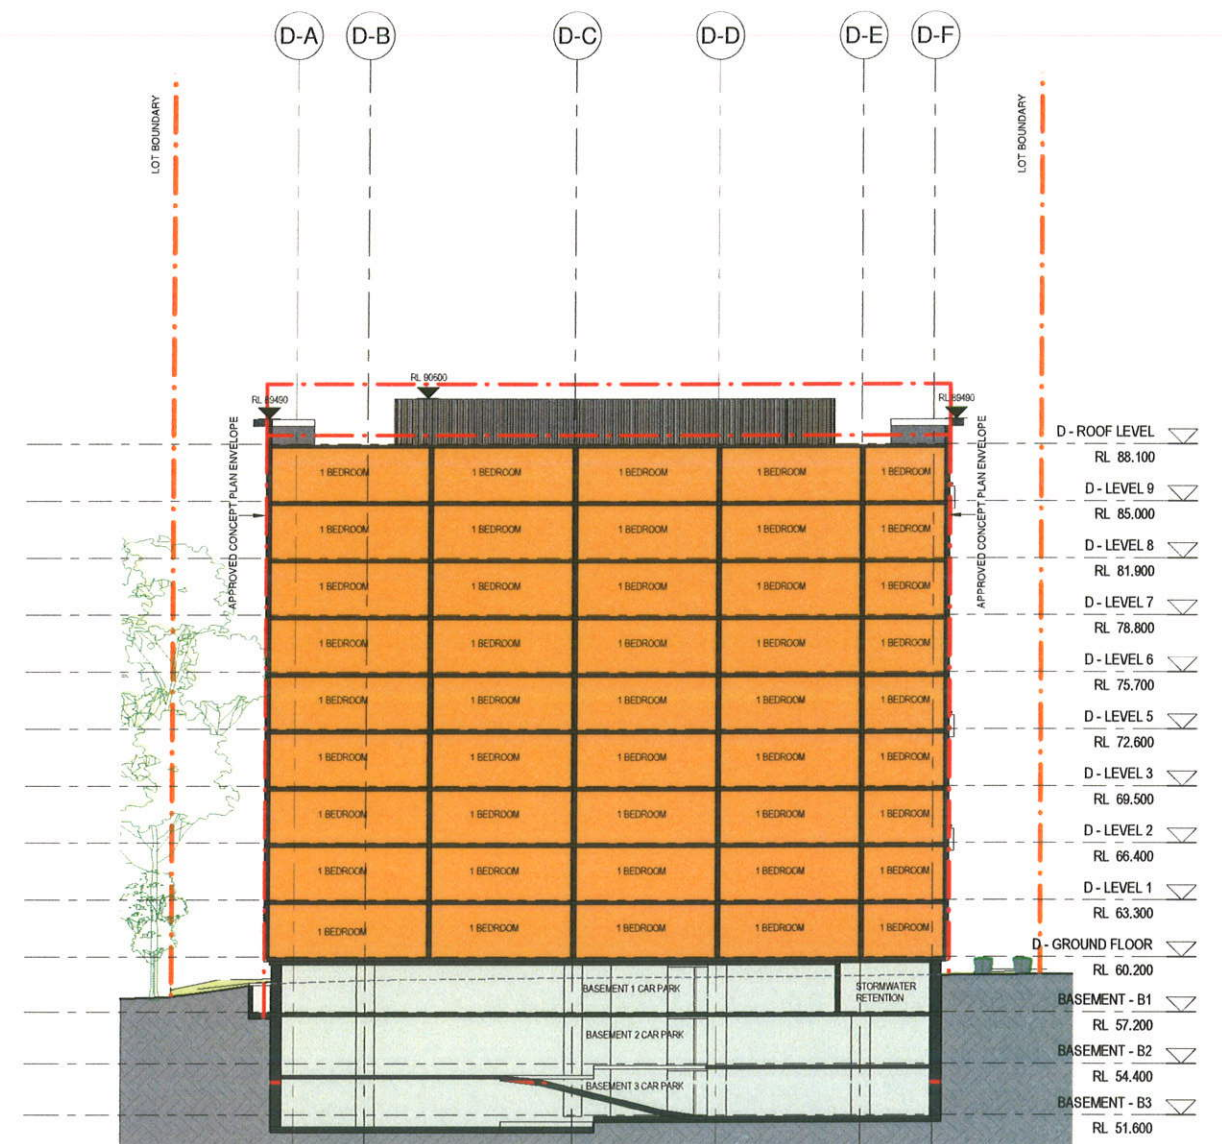

8/02/2012 10:24:56 AM