

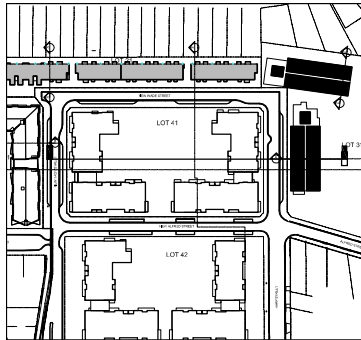
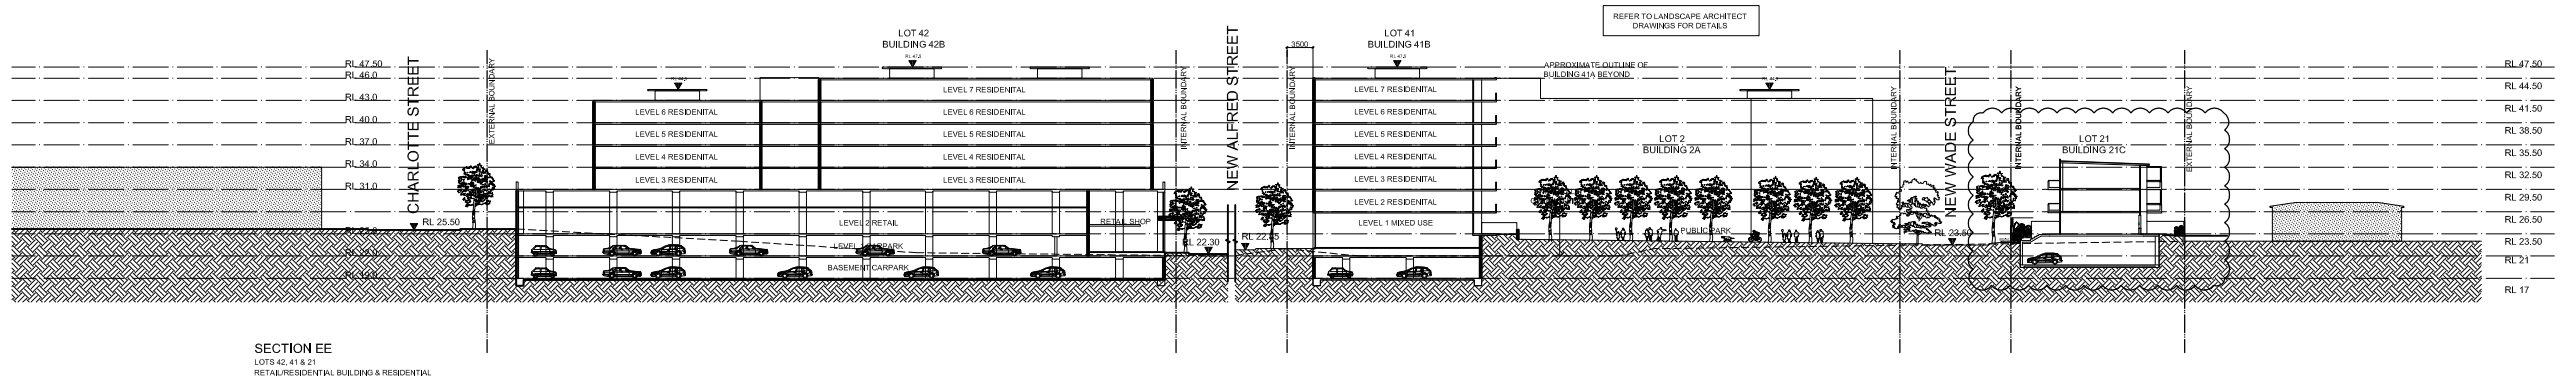


| ISSUE | DATE       | DESCRIPTION                           |
|-------|------------|---------------------------------------|
| E     | 12/03/2012 | ISSUE FOR S75W MODIFICATION           |
| D     | 18/12/2009 | REVISED PREFERRED PROJECT APPLICATION |
| C     | 20/04/2009 | REVISED ISSUE FOR DA (CONCEPT)        |
| B     | 01/10/2008 | PRELIM ISSUE FOR CONCEPT              |
| A     | 18/09/2008 | PRELIM ISSUE FOR CONCEPT              |

Architects  
**KANNFINCH**  
Master Planning Architecture  
Interiors Urban Design  
www.kannfinch.com

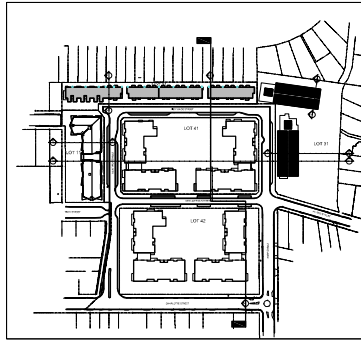

Project:  
**CLEMTON PARK  
RESIDENTIAL DEVELOPMENT**

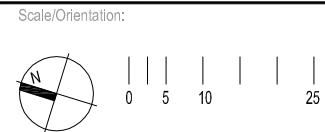

Drawing:  
**CONCEPT PLAN ONLY  
SECTIONS 2**

Project Number: 5975.01  
Drawing Number: DA 3.02  
Issue & Date: (E) 12-03-12