


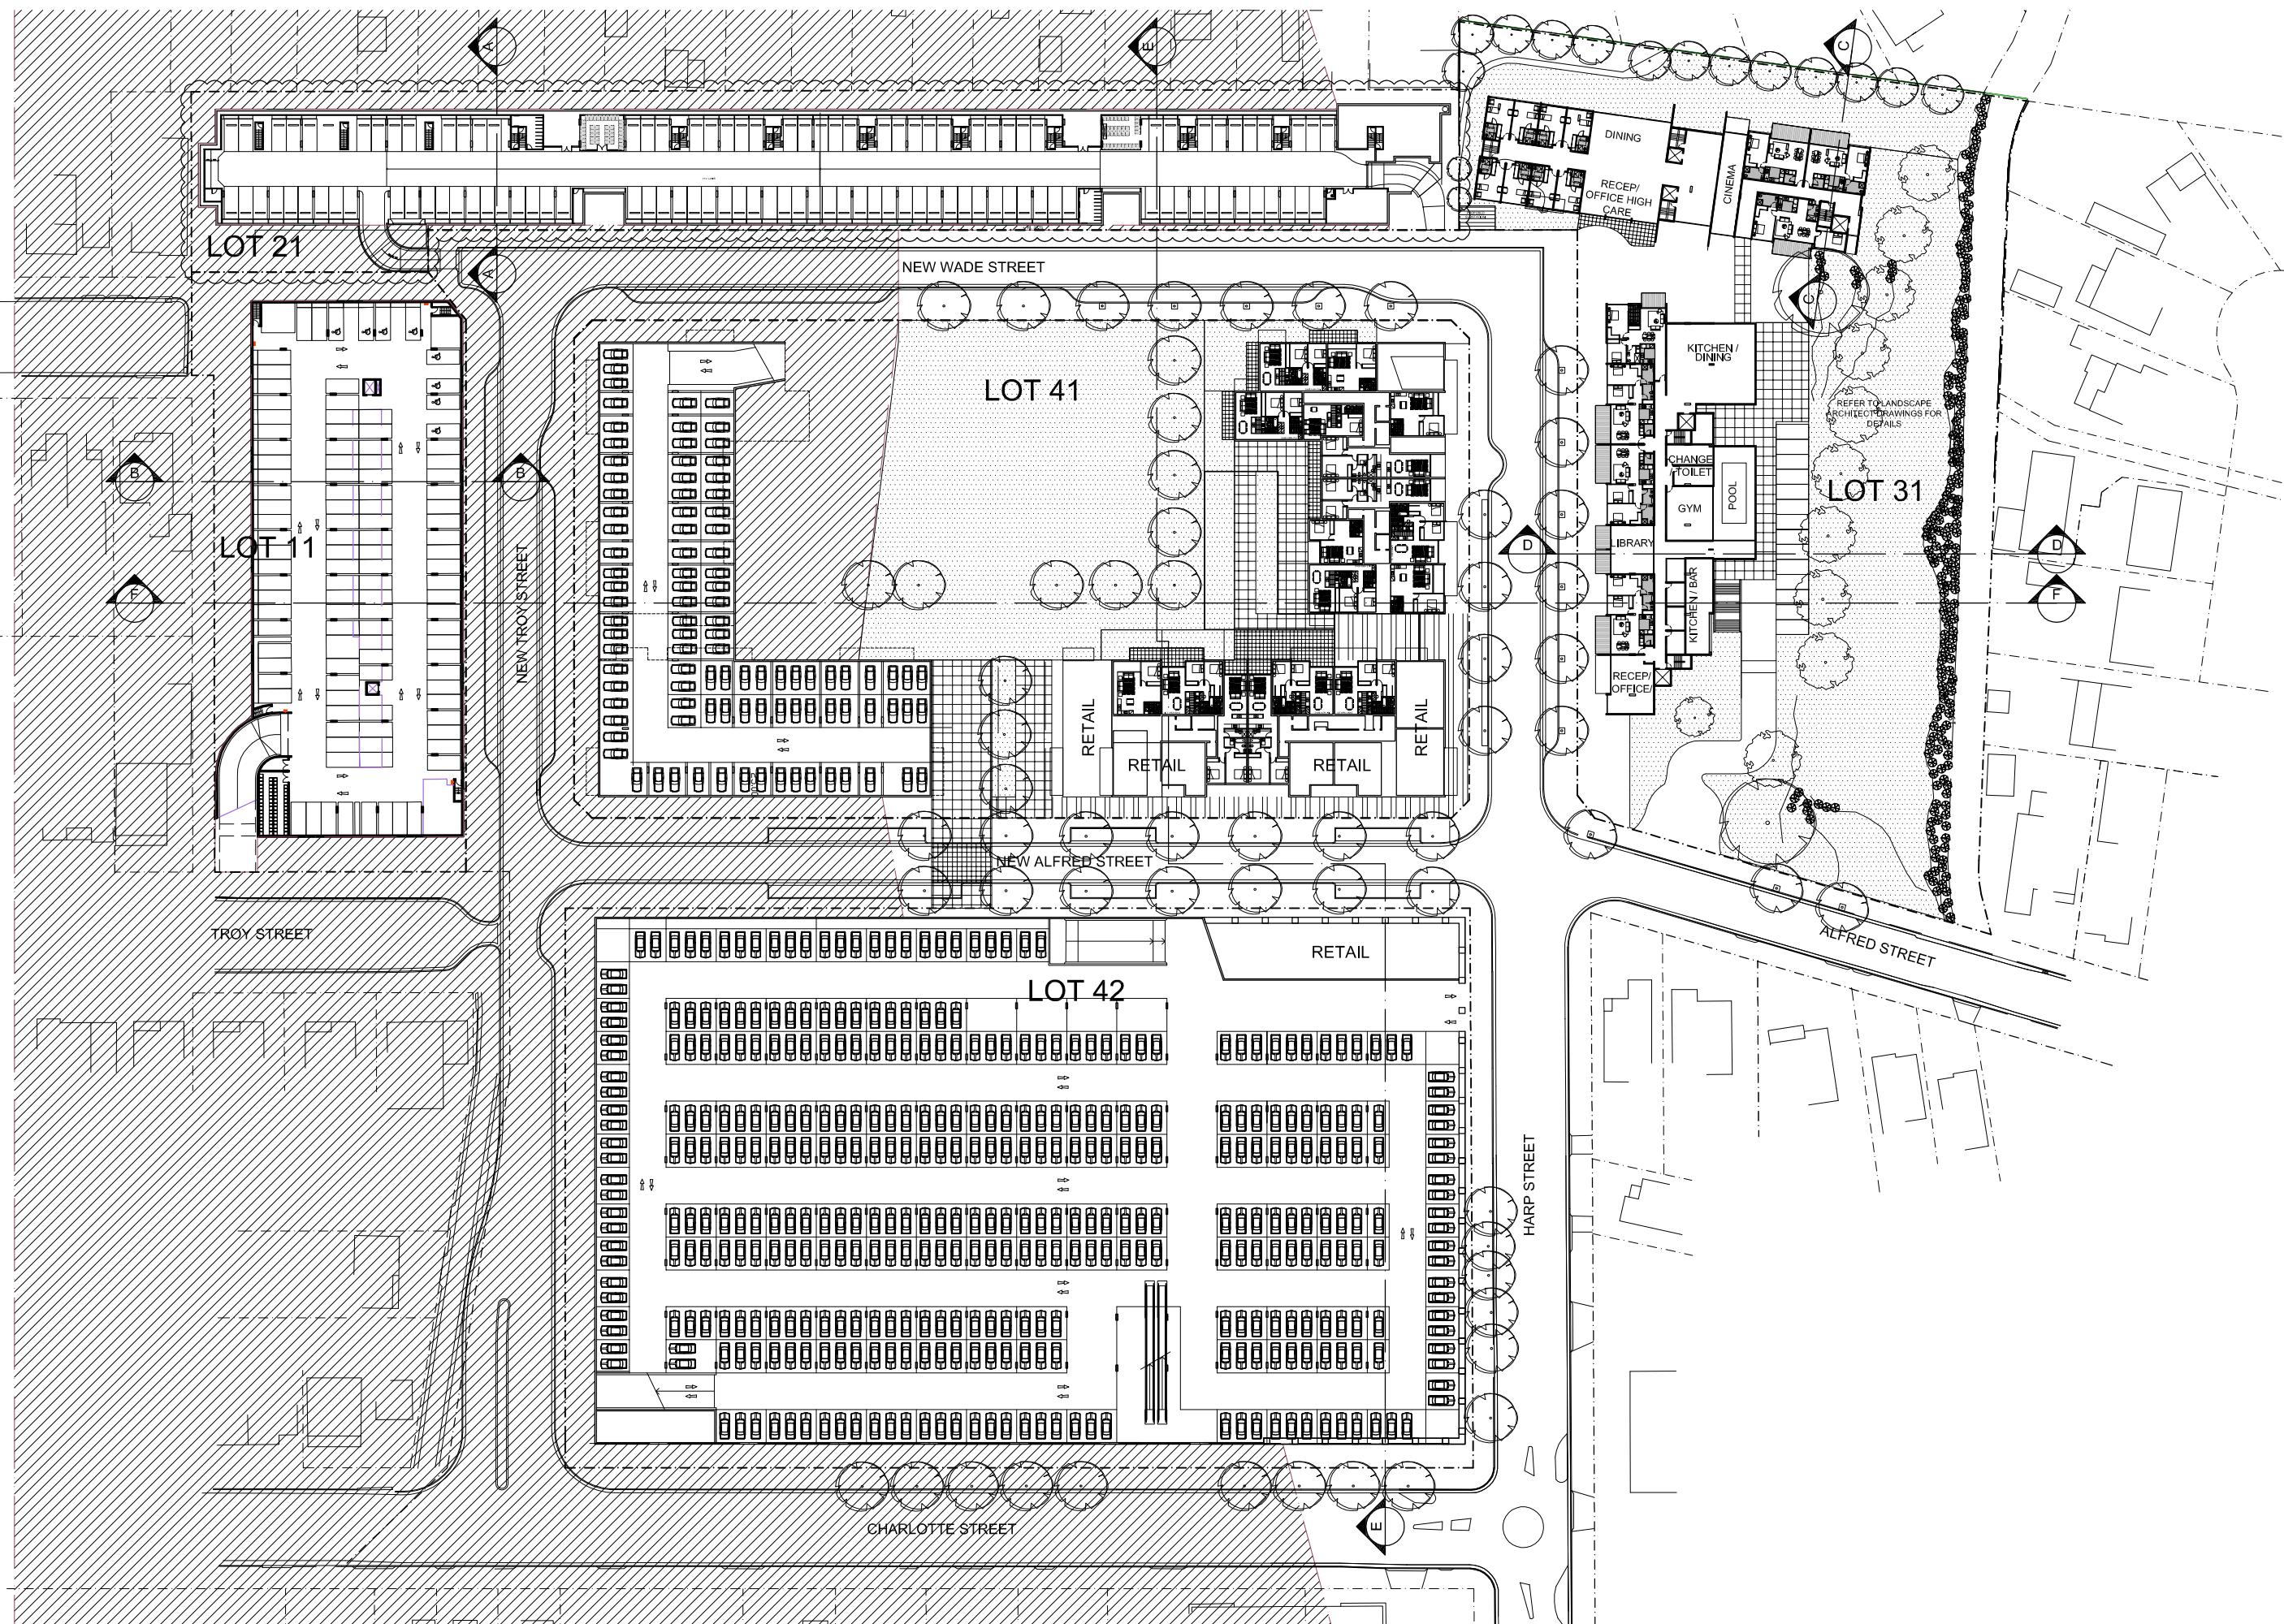

E	12/03/2012	ISSUE FOR S75W MODIFICATION
D	18/12/2009	REVISED PREFERRED PROJECT APPLICATION
C	20/04/2009	REVISED ISSUE FOR DA (CONCEPT)
B	01/10/2008	PRELIM ISSUE FOR CONCEPT
A	18/09/2008	PRELIM ISSUE FOR CONCEPT
	ISSUE DATE	DESCRIPTION

Architects
KANNFINCH
Master Planning Architecture
Interiors Urban Design
www.kannfinch.com



Project:
**CLEMTON PARK
RESIDENTIAL DEVELOPMENT**

Scale/Orientation:



0 5 10 2

Drawing:

CONCEPT PLAN ONLY
LEVEL 1

Project Number: Drawing Number:

5975 01 DA 2 03

Issue & Date: (E) 12-03-12