


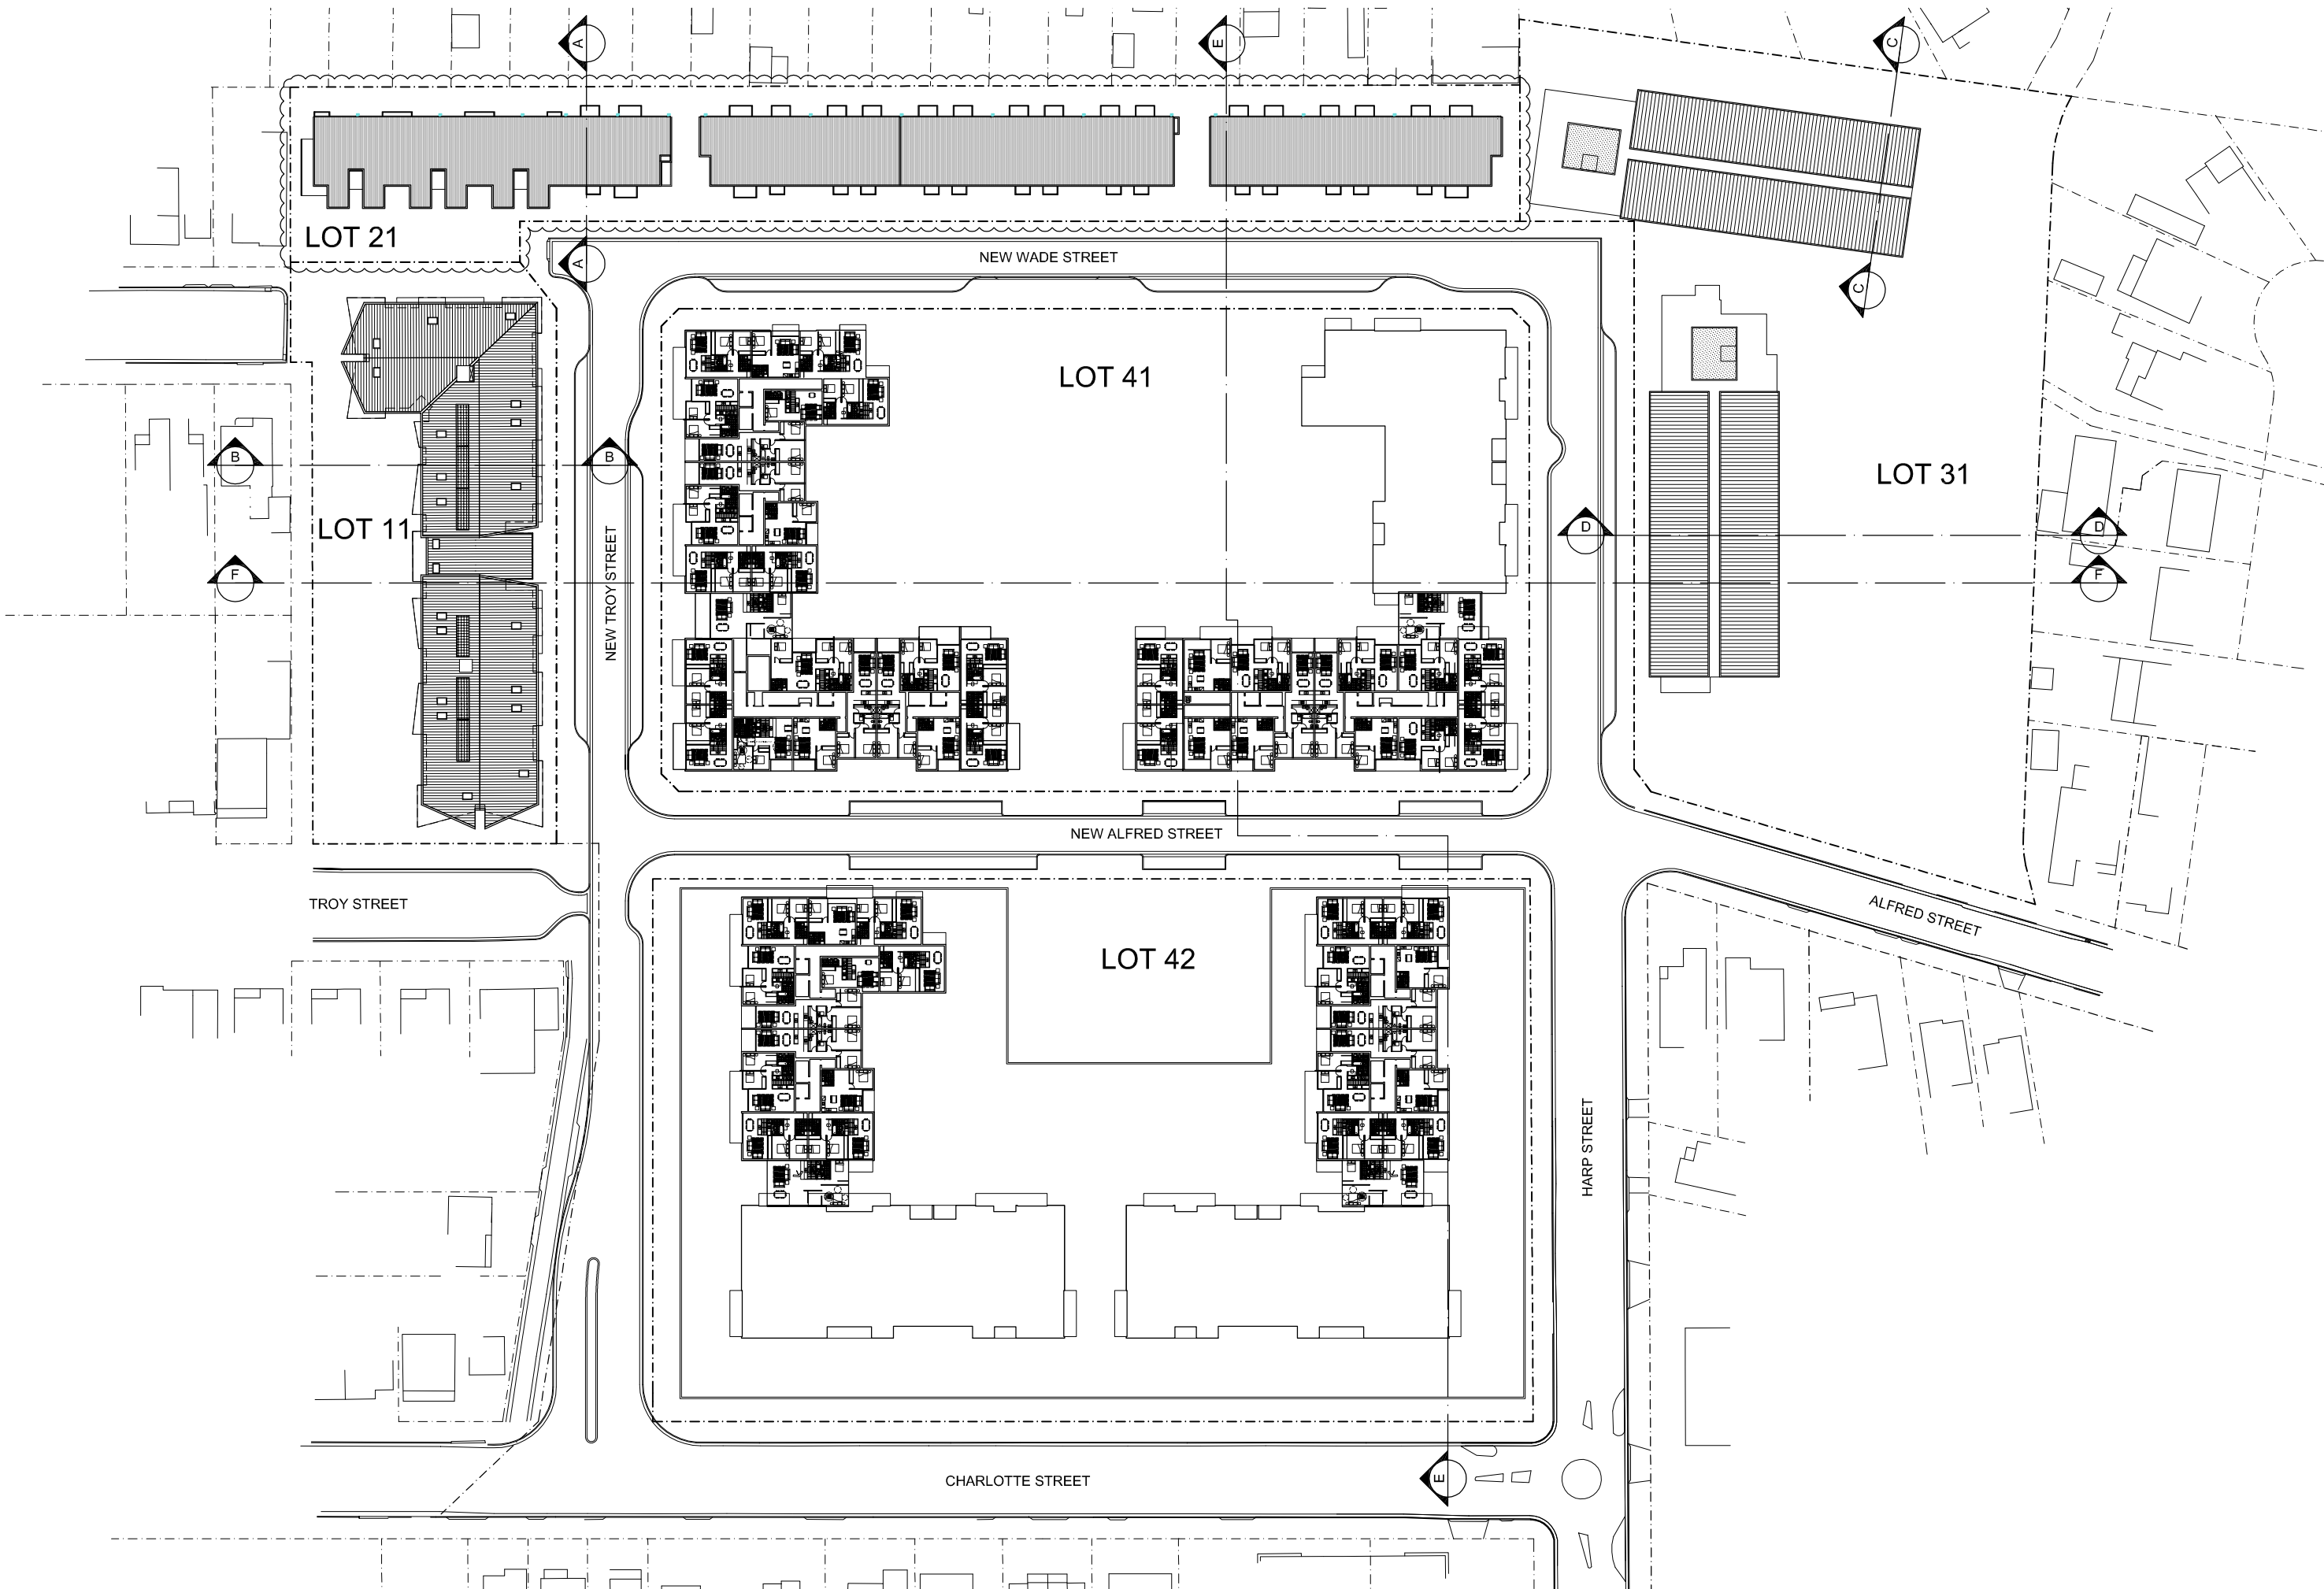

ISSUE	DATE	DESCRIPTION
E	12/03/2012	ISSUE FOR S75W MODIFICATION
D	18/12/2009	REVISED PREFERRED PROJECT APPLICATION
C	20/04/2009	REVISED ISSUE FOR DA (CONCEPT)
B	01/10/2008	PRELIM ISSUE FOR CONCEPT
A	18/09/2008	PRELIM ISSUE FOR CONCEPT

Architects
KANNFINCH
 Master Planning Architecture
 Interiors Urban Design
www.kannfinch.com



Project:
**CLEMTON PARK
 RESIDENTIAL DEVELOPMENT**

Scale/Orientation:



0 5 10 25

Drawing:

**CONCEPT PLAN ONLY
 LEVEL 7**

Project Number: Drawing Number:

5975.01 DA 2.09

Issue & Date: (E) 12-03-12