


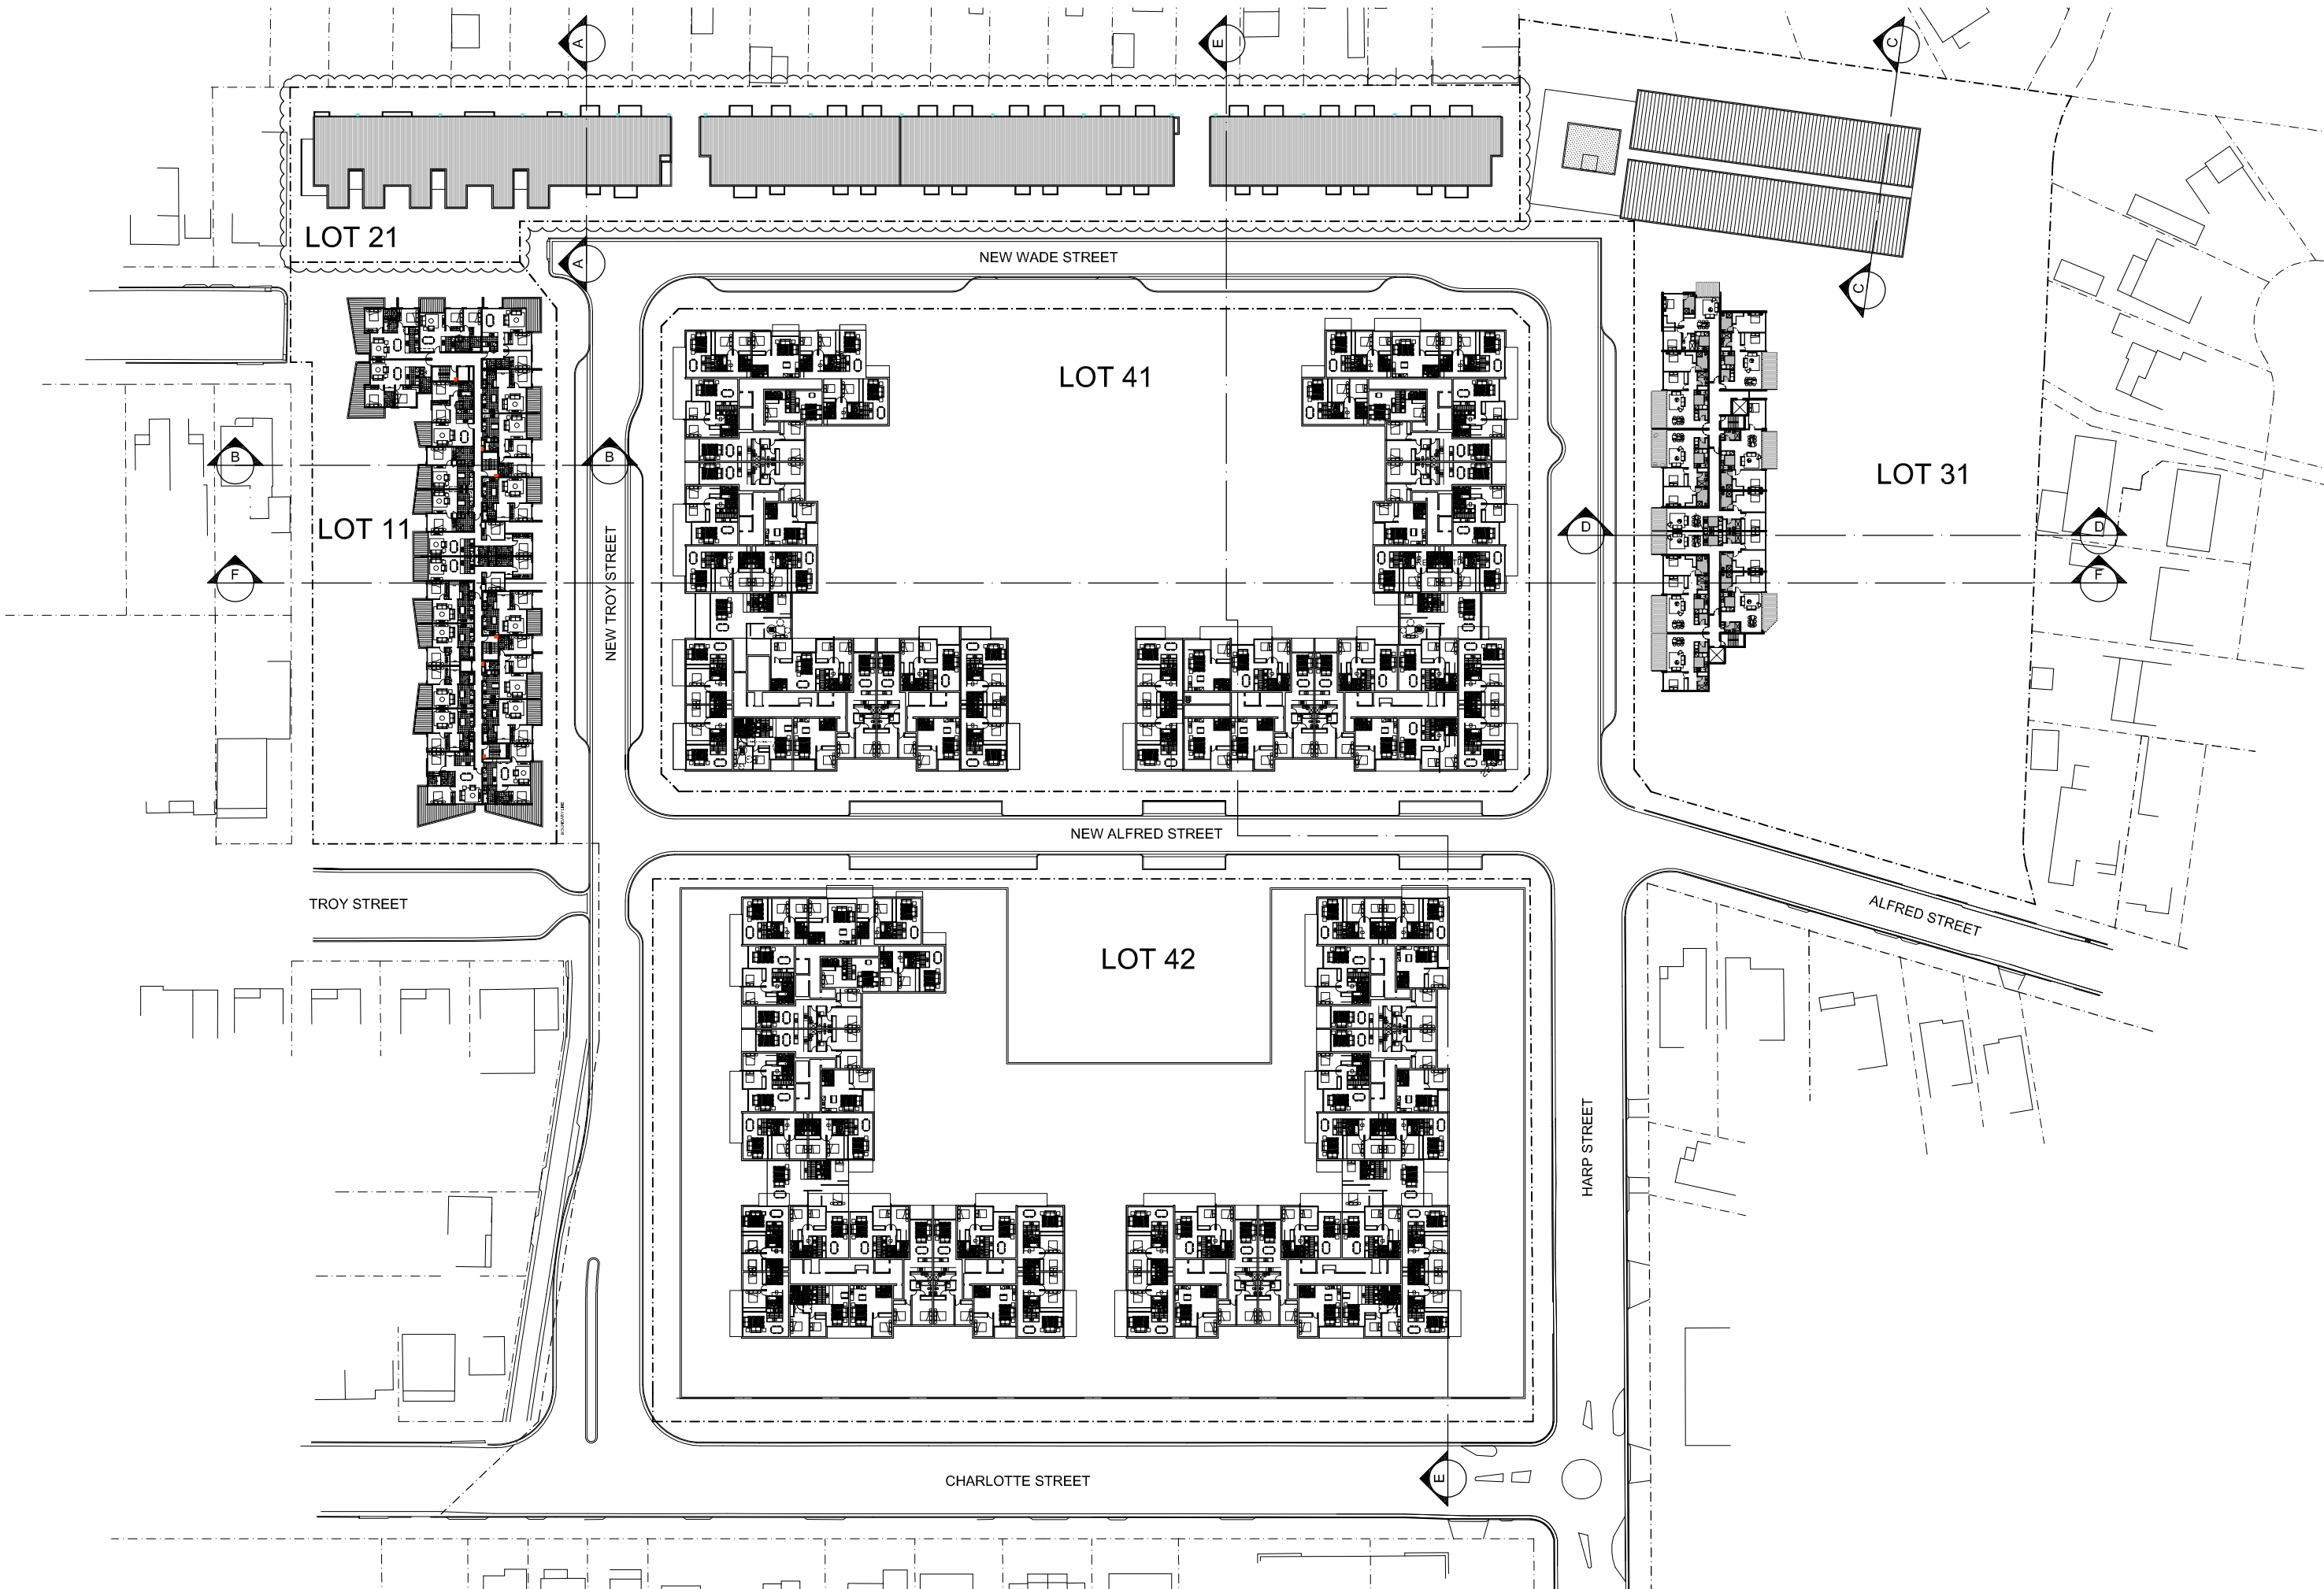


ISSUE	DATE	DESCRIPTION
E	12/03/2012	ISSUE FOR S75W MODIFICATION
D	18/12/2009	REVISED PREFERRED PROJECT APPLICATION
C	20/04/2009	REVISED ISSUE FOR DA (CONCEPT)
B	01/10/2008	PRELIM ISSUE FOR CONCEPT
A	18/09/2008	PRELIM ISSUE FOR CONCEPT

Architects
KANNFINCH
Master Planning Architecture
Interiors Urban Design
www.kannfinch.com



Project:
**CLEMTON PARK
RESIDENTIAL DEVELOPMENT**

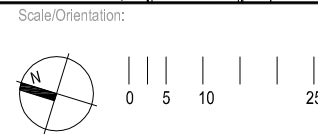

Drawing:
**CONCEPT PLAN ONLY
LEVEL 5**

Project Number: **5975.01** Drawing Number: **DA 2.07**
Issue & Date: (E) 12-03-12