





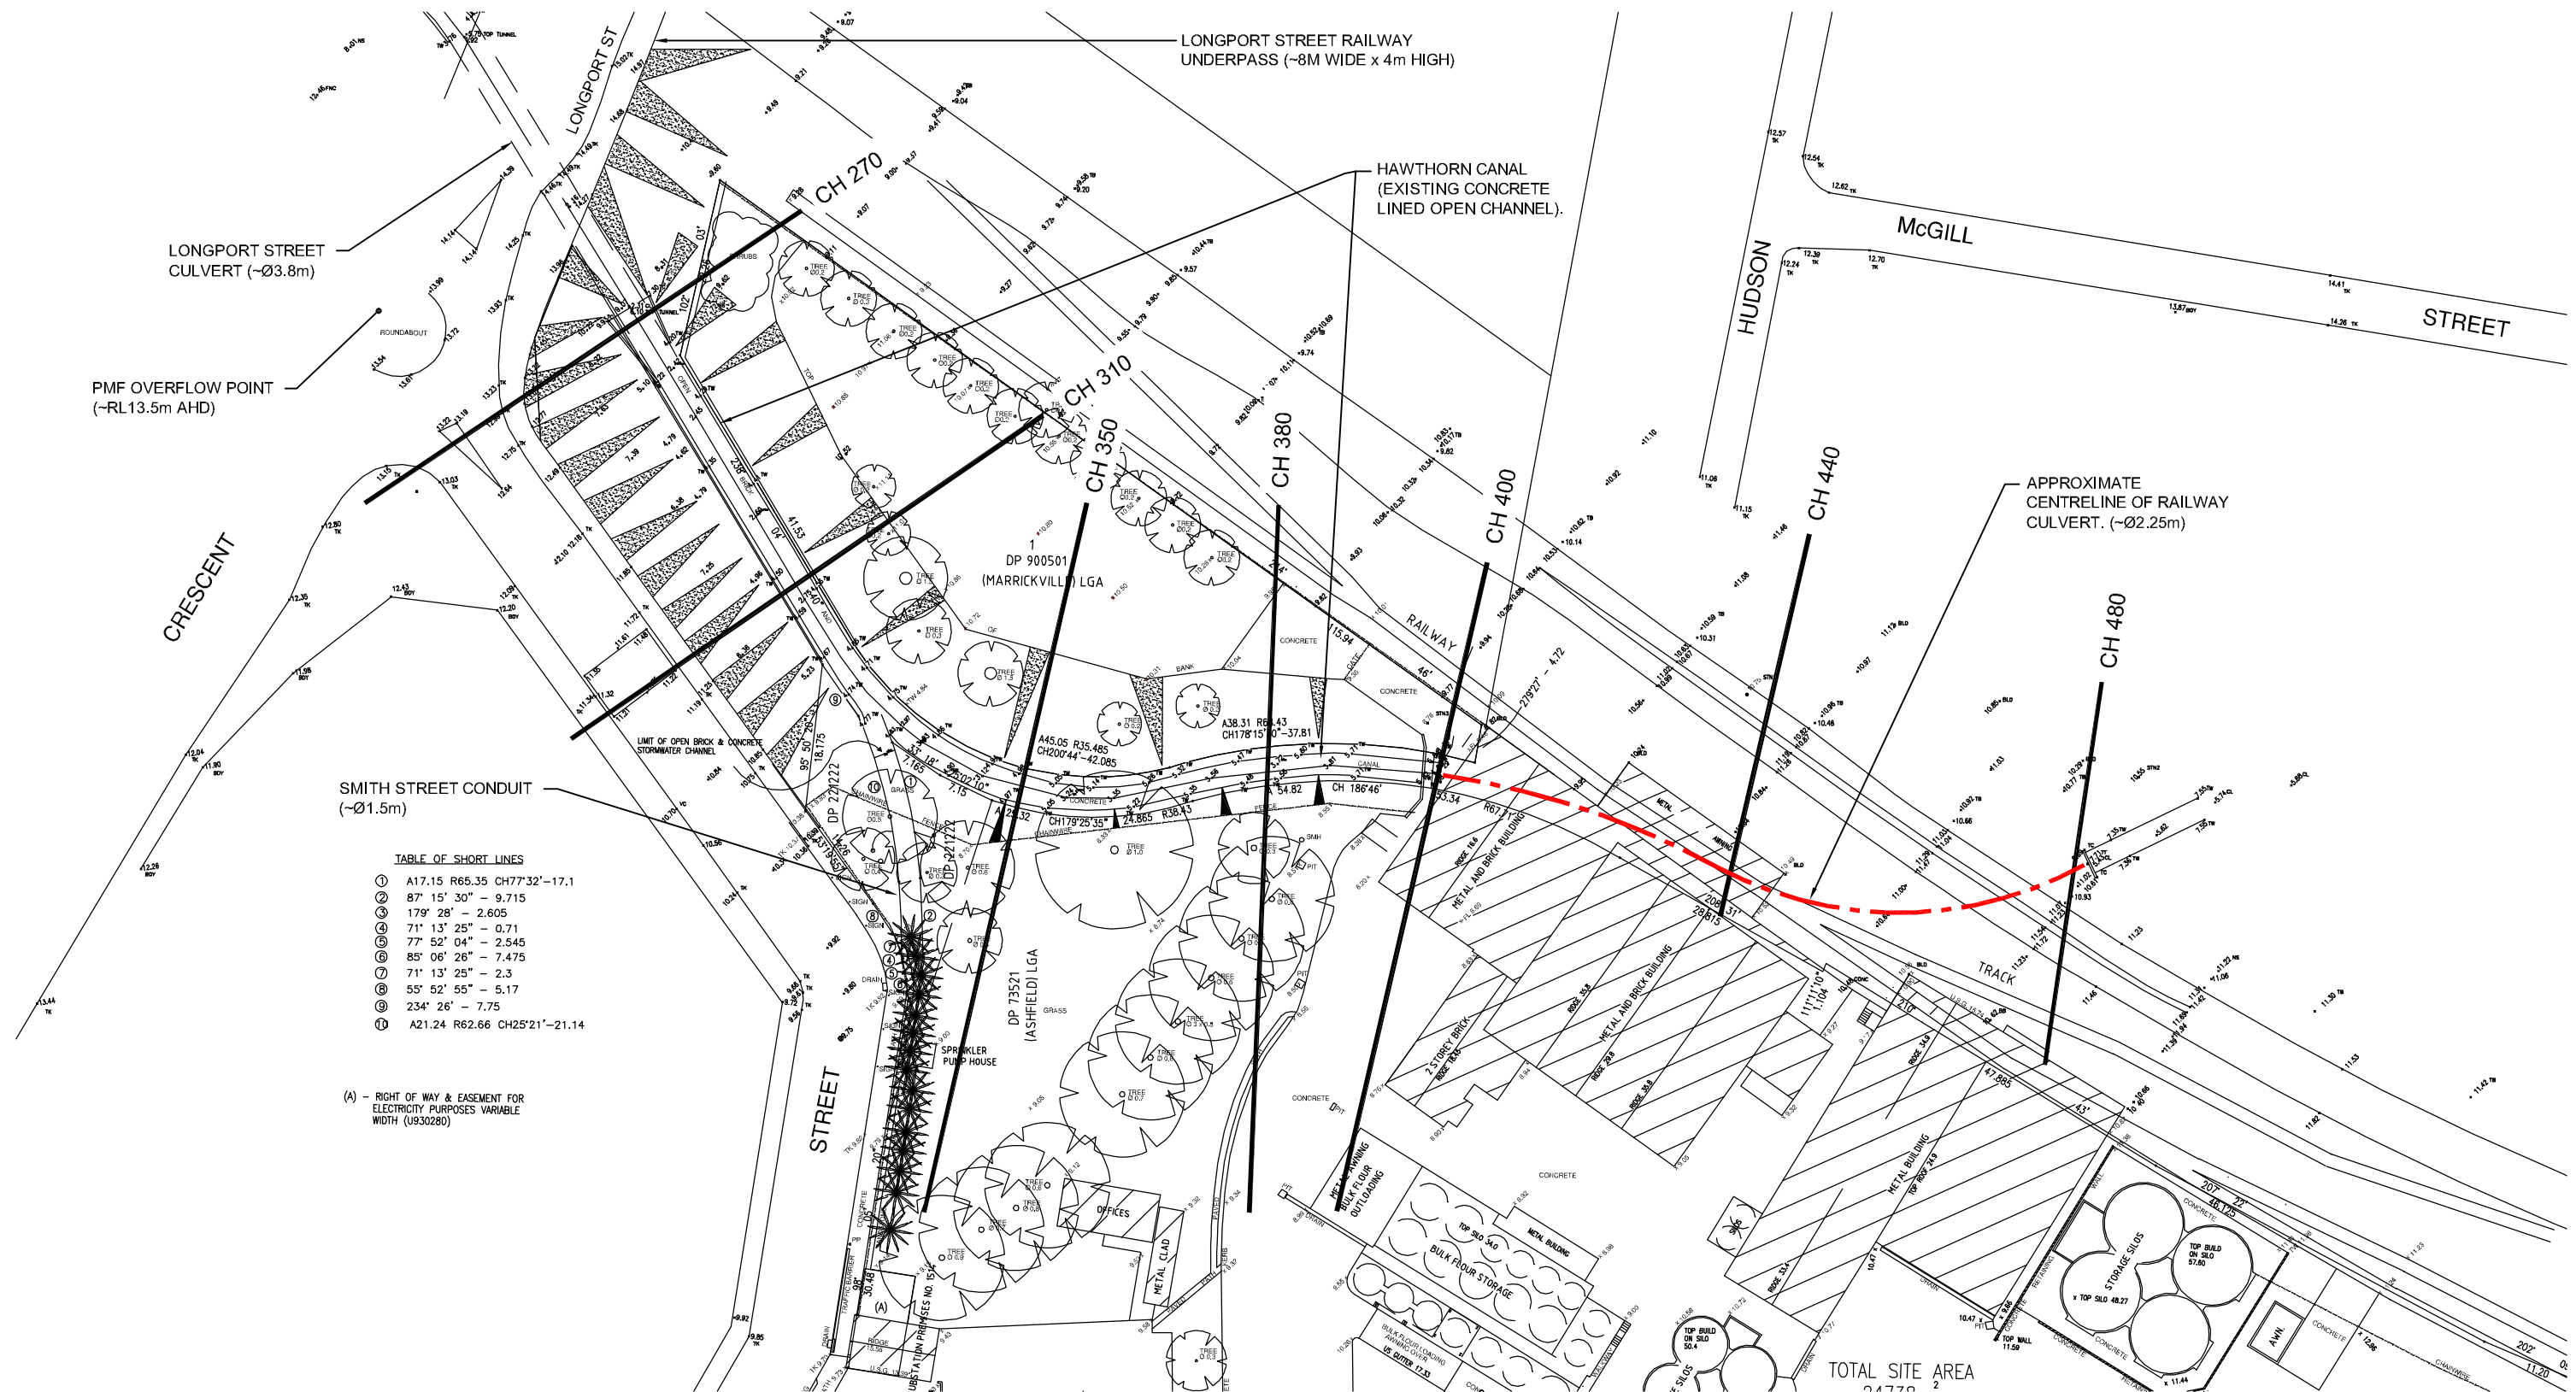

Source: Survey Watson Buchan (07/0321)
Date: 14th MARCH 2011
Issue B

FIGURE 4
FLOOD STUDY CROSS SECTION LOCATIONS
SUMMER HILL FLOUR MILL

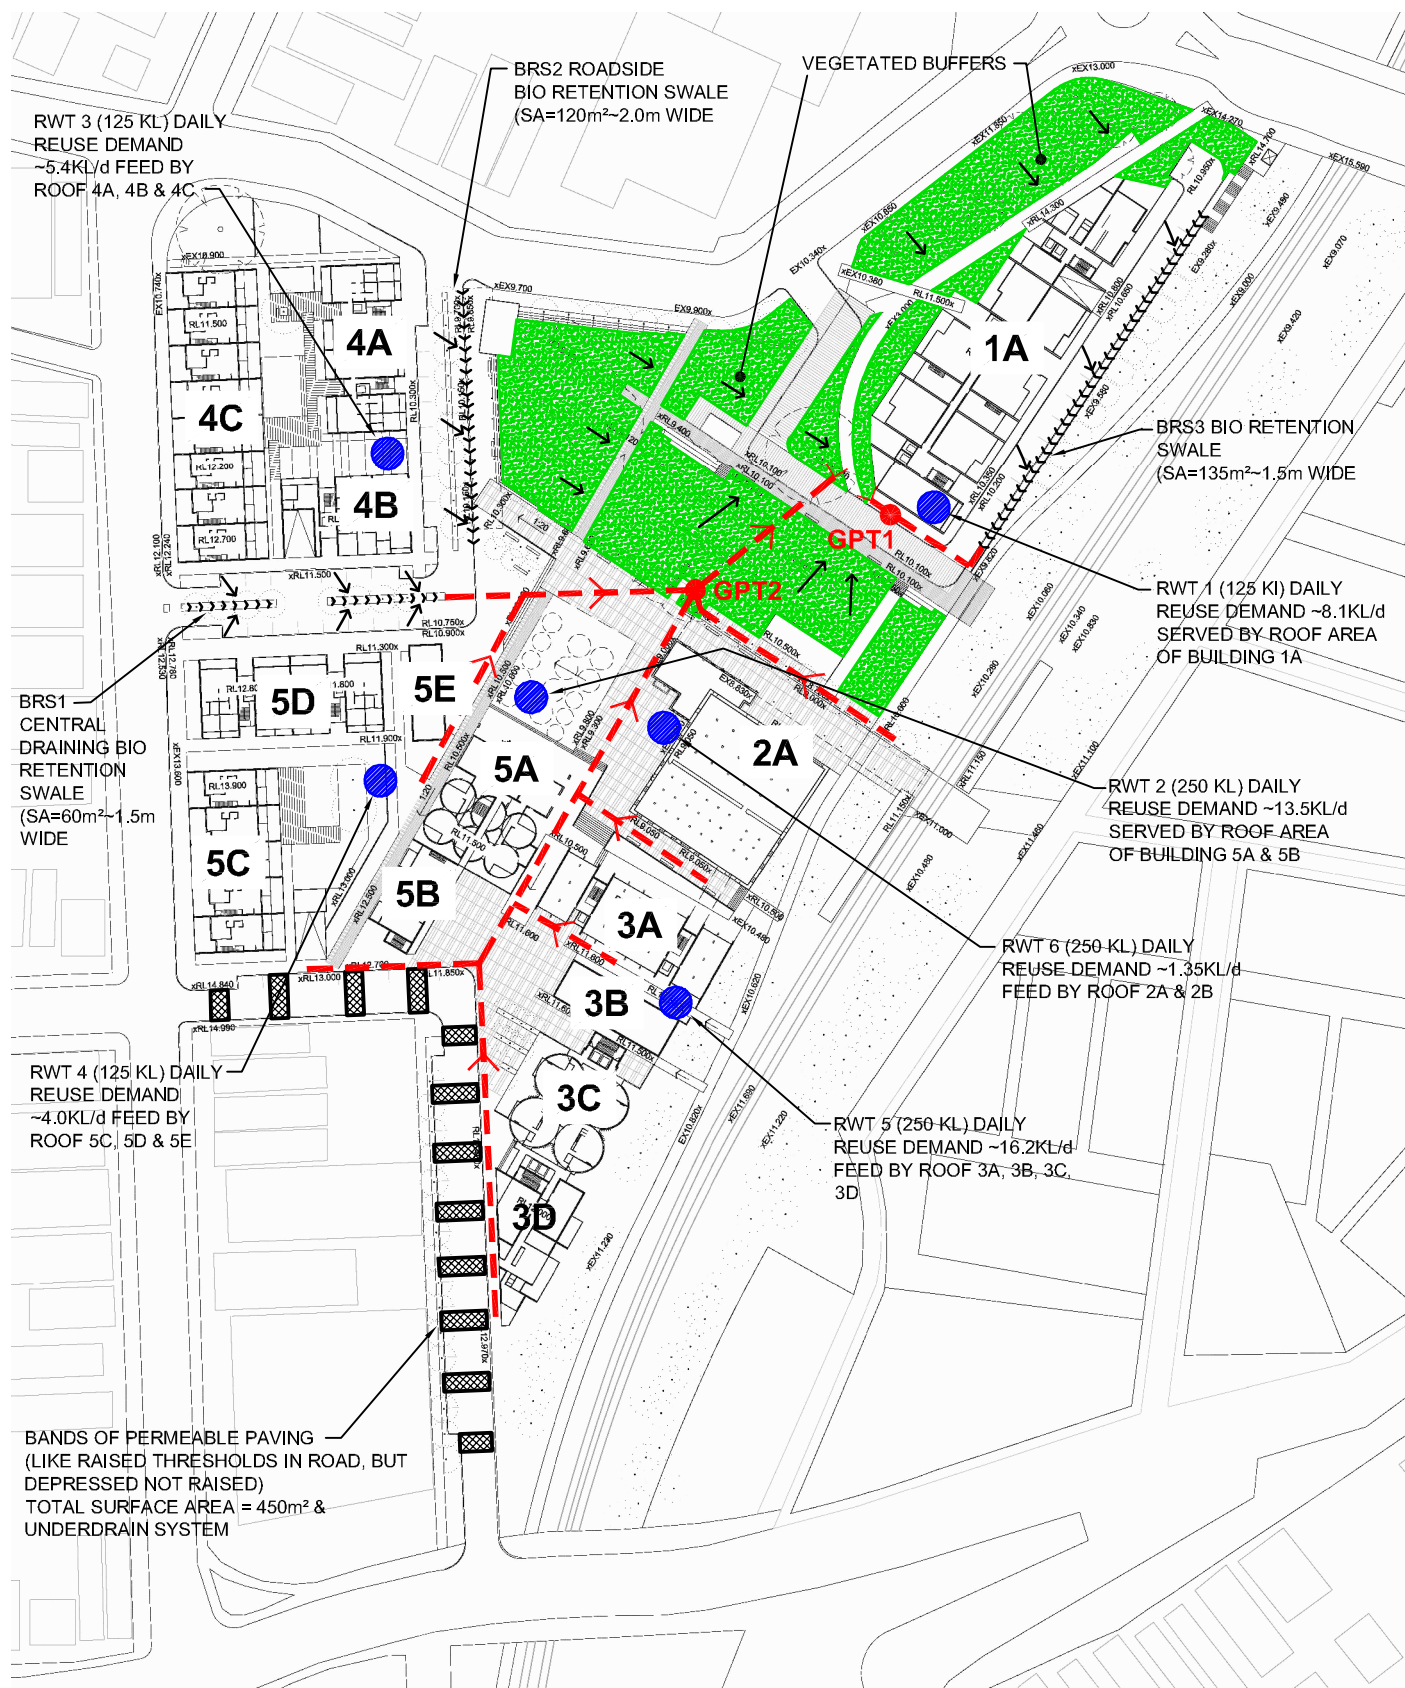

Source: Landscape Plan (HASSELL)
DATE: 14th MARCH 2011
ISSUED B



LEGEND

- RAINWATER TANK
- GPT
- PIPED DRAINAGE AND DIRECTION OF FLOW (20YR ARI)
- BIO RETENTION SWALE
- PERMEABLE PAVING
- VEGETATED BUFFER
- 5D BUILDING NUMBER

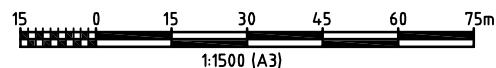


FIGURE 5
WSUD STRATEGY
SUMMER HILL FLOUR MILL



Source: Survey Watson Buchan (07/0321)
Date: 25 February 2011
Issue A

FIGURE 6
100 YR FLOOD EXTENTS
EXISTING CONDITIONS (10% _____ 15% CC)
SUMMER HILL FLOUR MILL