

NOTES
THIS DRAWING IS THE COPYRIGHT © OF TURNER + ASSOCIATES ARCHITECTS. NO REPRODUCTION WITHOUT PERMISSION. UNLESS NOTED OTHERWISE THIS DRAWING IS NOT FOR CONSTRUCTION. ALL DIMENSIONS AND LEVELS ARE TO BE CHECKED ON SITE PRIOR TO THE COMMENCEMENT OF WORK. NO ONE TURNER + ASSOCIATES OF ANY DISCREPANCIES FOR CLARIFICATION BEFORE PROCEEDING WITH WORK. DRAWINGS ARE NOT TO BE SCALED. USE ONLY FIGURED DIMENSIONS. REFER TO CONSULTANT DOCUMENTATION FOR FURTHER INFORMATION.

Turner + Associates Architects Pty Ltd
ABN 95 954 954 911
DL23 Quality Endorsed Company ISO 9001:2008
Licence Number 4199

KEY PLAN

LEGEND

| | | | |
|------|--------|-------------|----------------------------|
| A | 5/2/12 | ANM | Preliminary Project Report |
| Rev. | Date | Approved by | Revision Notes |


CLIENT
BLUESTONE CAPITAL VENTURES No. 1 Pty Ltd

PROJECT TITLE
CRONULLA SHARKS REDEVELOPMENT
RESIDENTIAL COMPONENT

DRAWING TITLE
Section CC

| | | | |
|-------------------------------|------------------|----------|--|
| SCALE 1:500 @A1, 50%@A3 | JOB No. 10058 | DRAWN | |
| STATUS FOR REVIEW | DWG No. A032 | REV A | |

TURNER + ASSOCIATES
L1 410 Crown Street Surry Hills NSW 2010 Australia
t +61 2 8668 0000 f +61 2 8668 0088

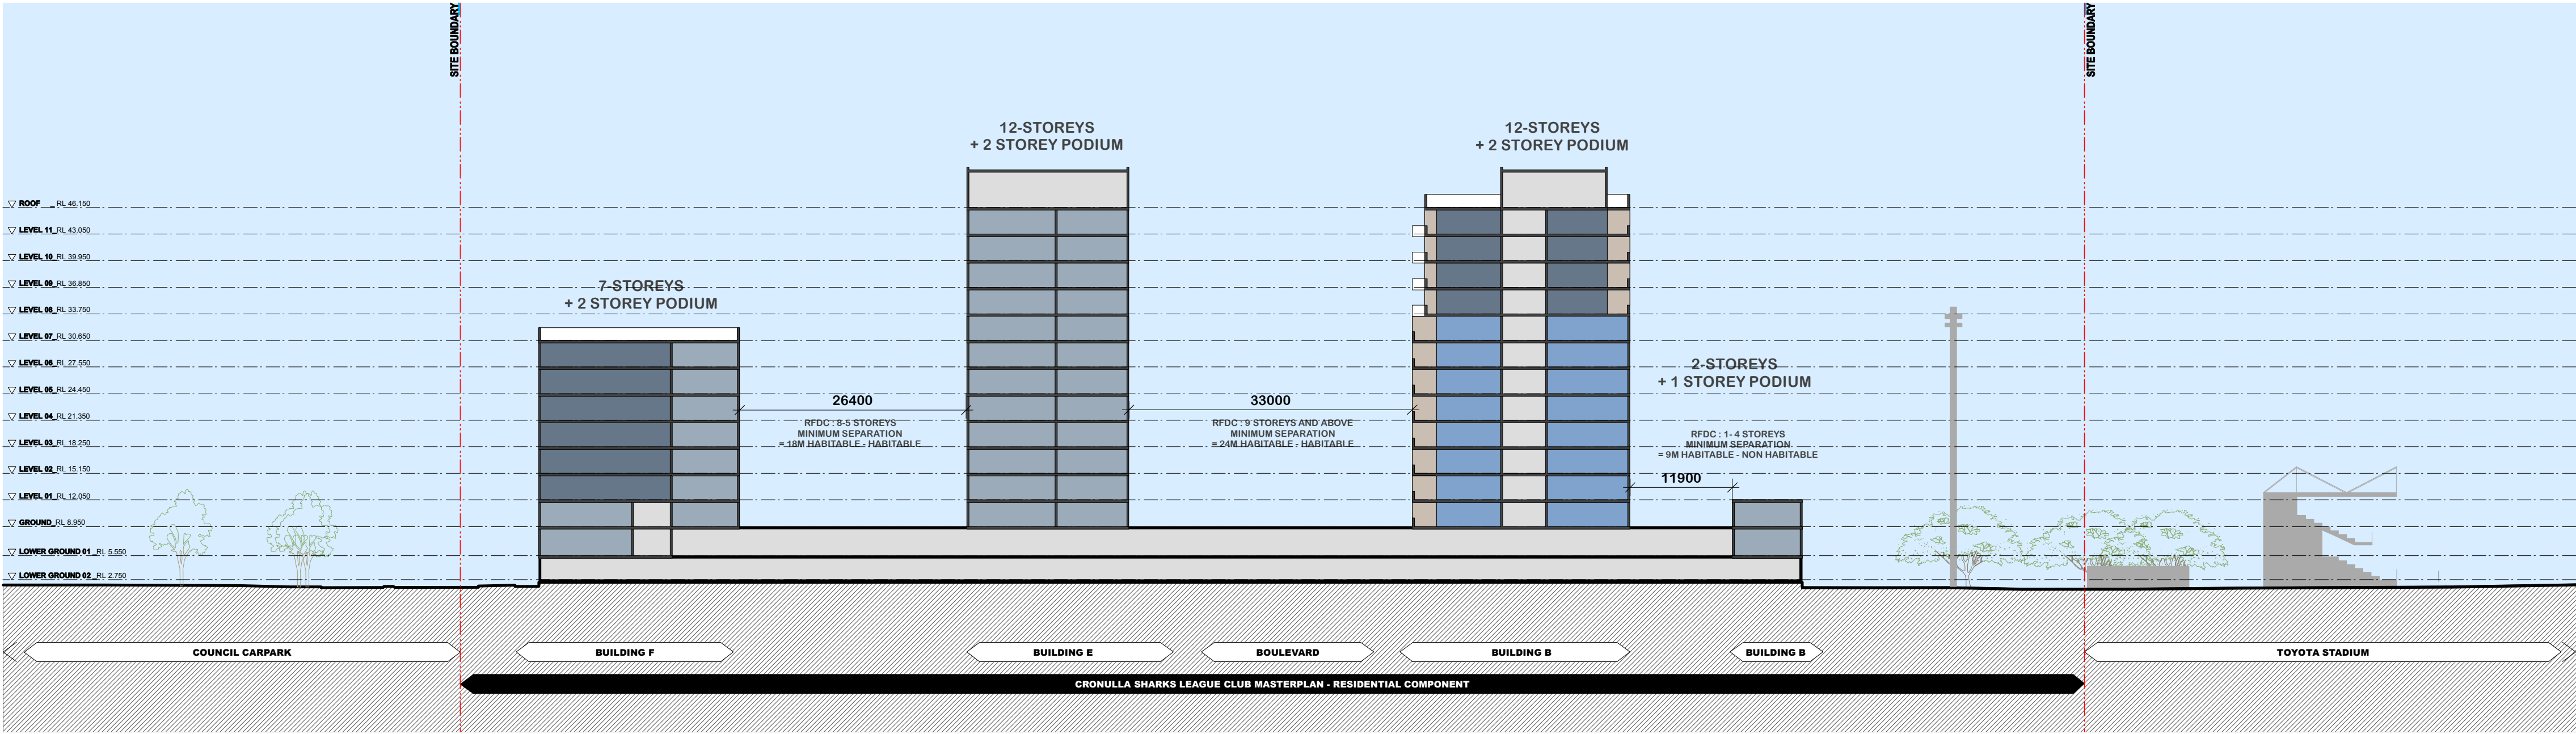

Section C-C